



Concrete
Block Wall

Side (North West) Elevation

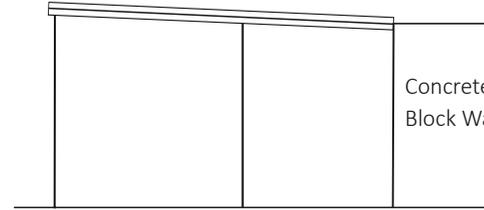

Concrete
Block Wall


Side (South East) Elevation

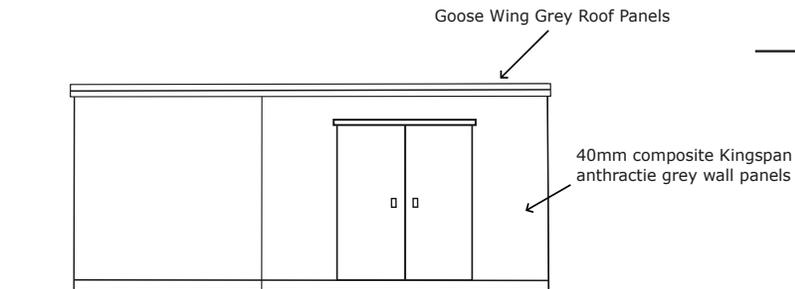

Goose Wing Grey Roof Panels

40mm composite Kingspan
anthracite grey wall panels

Front (North East) Elevation

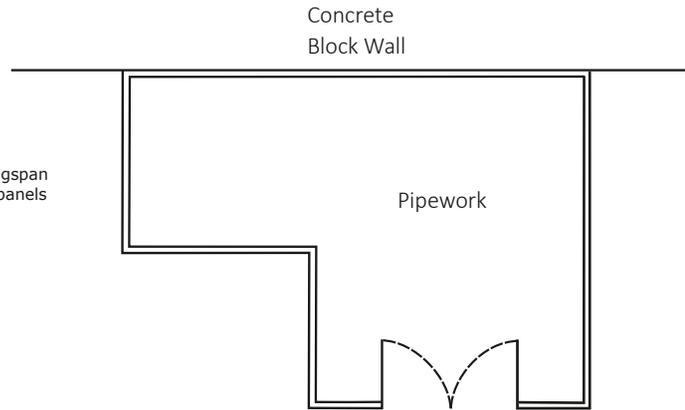

Concrete
Block Wall

Pipework

Floor Plan

CROWLEY
ASSOCIATES

Proposed Elevations
(Enclosure for External
Pipework)

Project: West Green Recycling
Drawn by: CT
Scale: 1:100 @ A4