


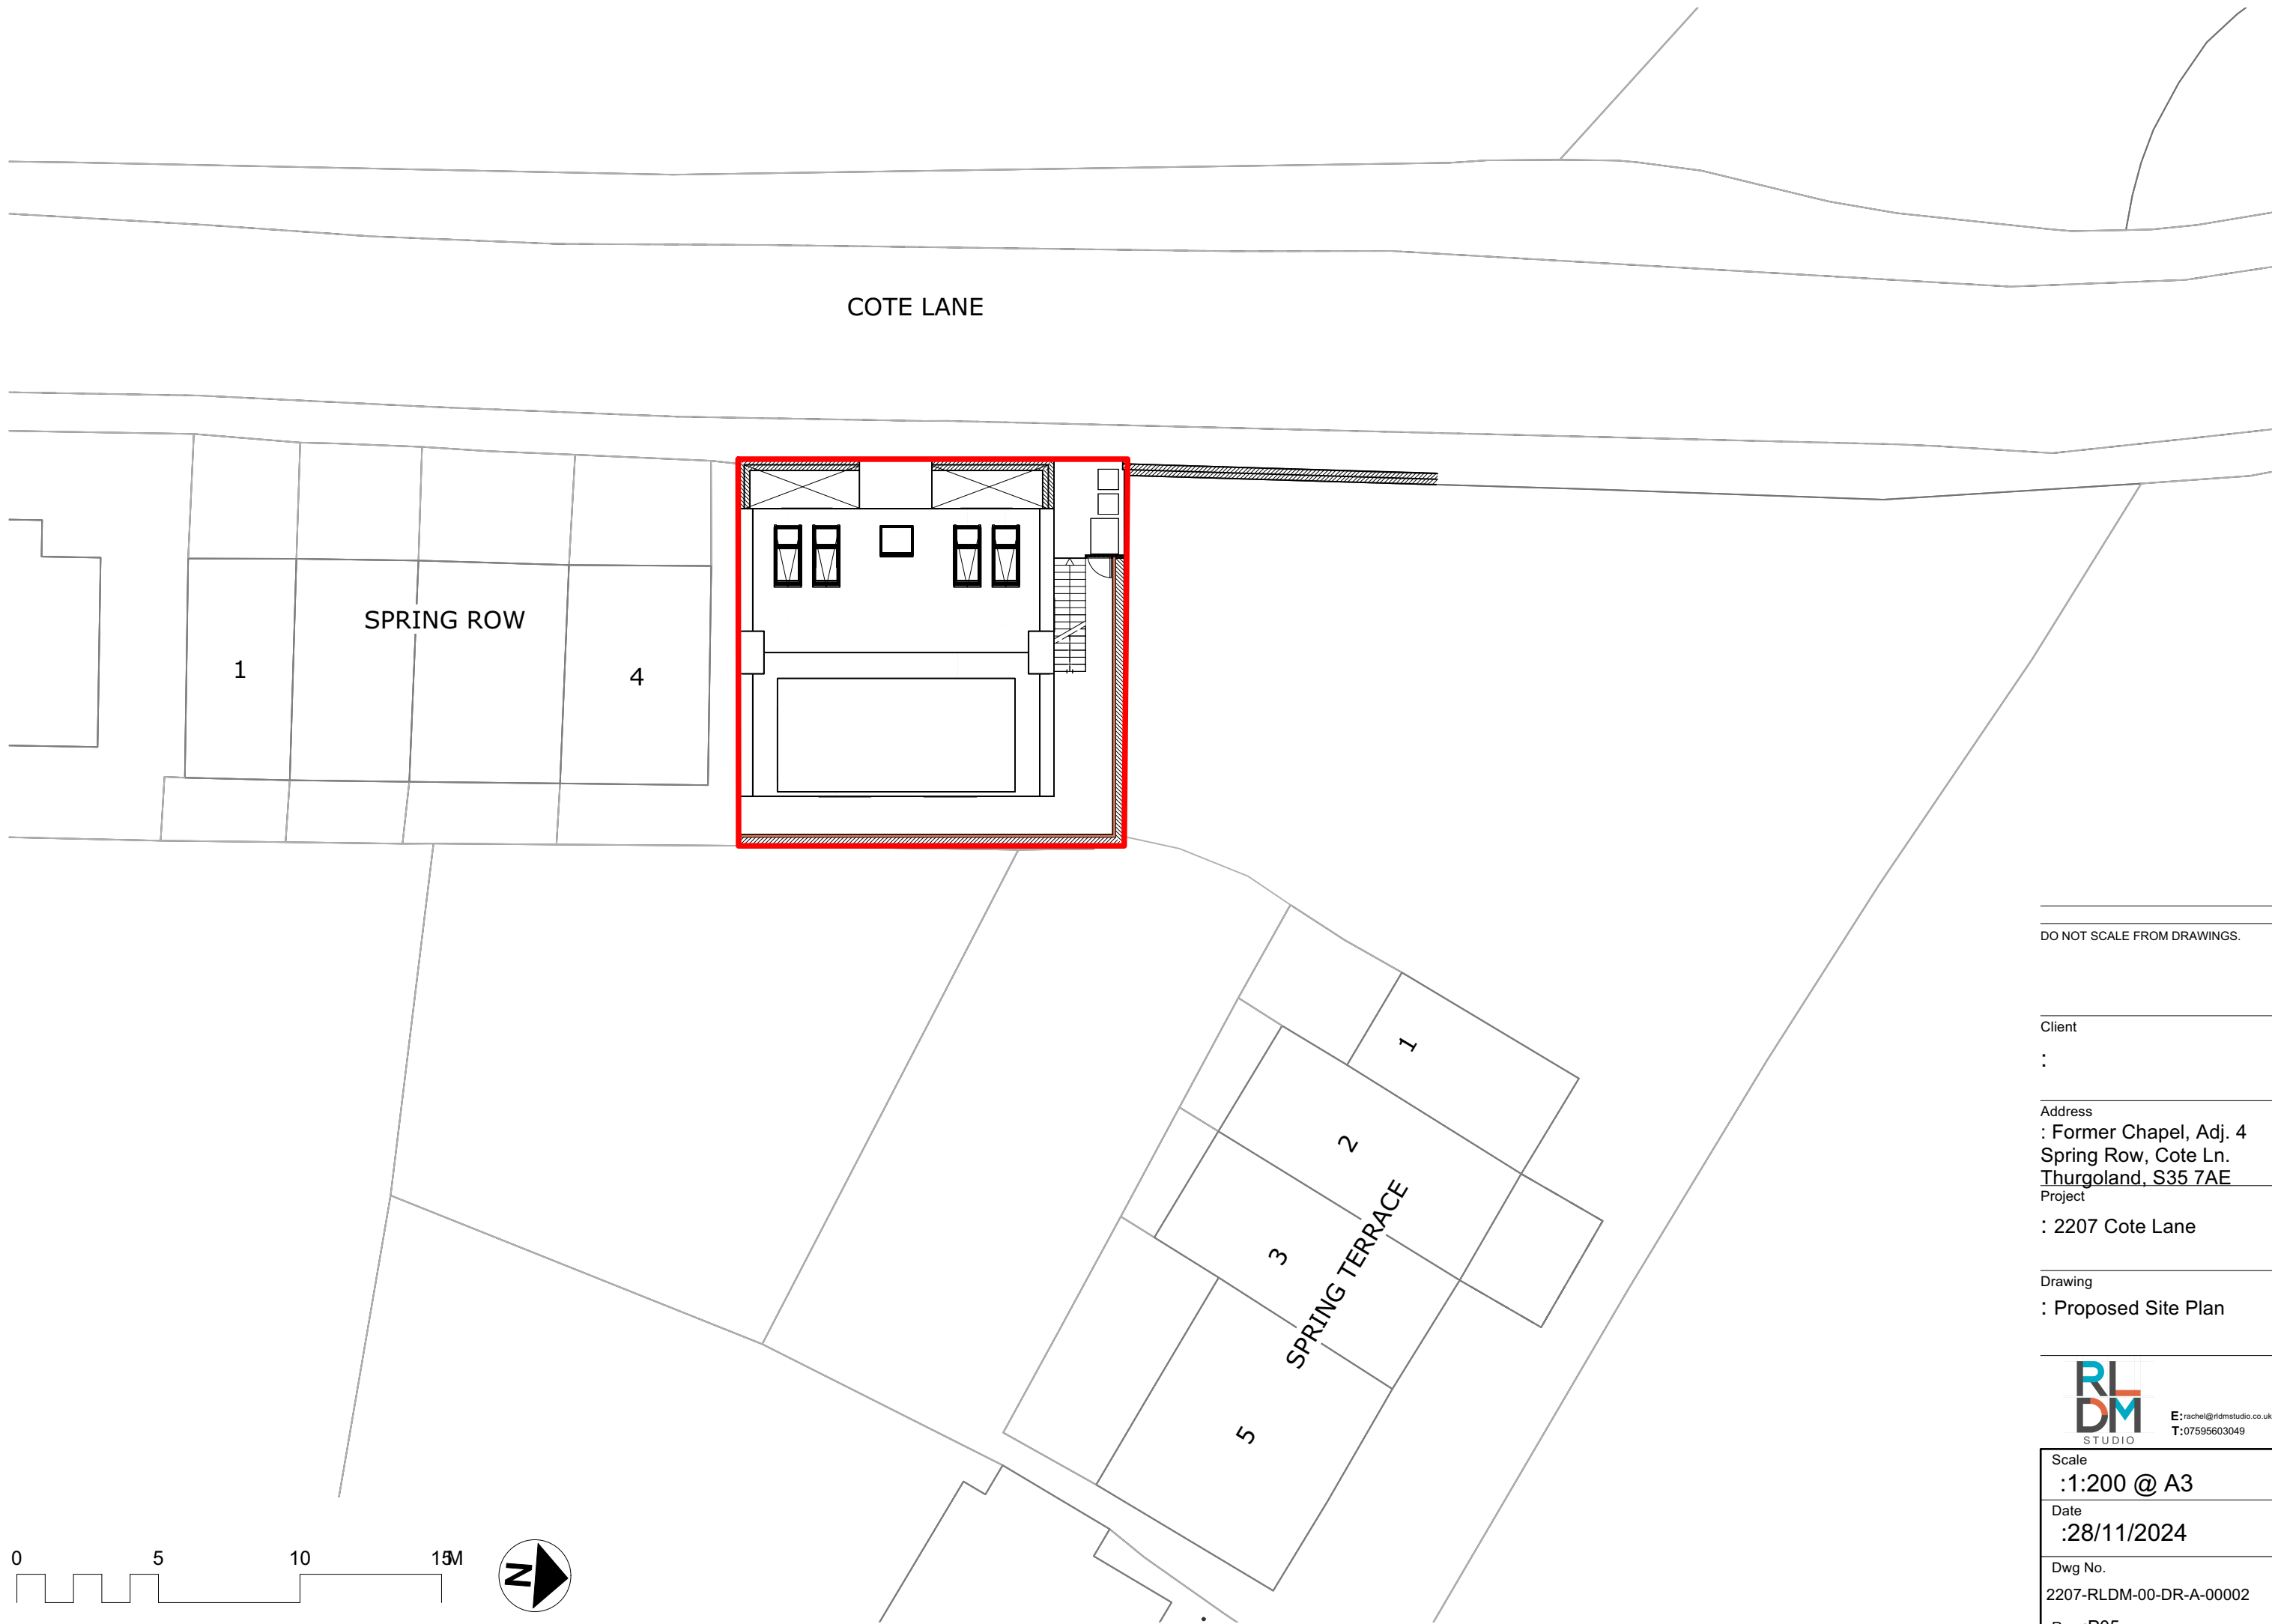

DO NOT SCALE FROM DRAWINGS.

Client
:

Address
: Former Chapel, Adj. 4
Spring Row, Cote Ln.
Thurgoland, S35 7AE
Project
: 2207 Cote Lane

Drawing
: Proposed Site Plan



Scale
:1:200 @ A3
Date
:28/11/2024
Dwg No.
2207-RLDM-00-DR-A-00002
Rev.:P05