



Notes

Do not scale from this drawing. If in need of further detail, refer back to the Technical Department.

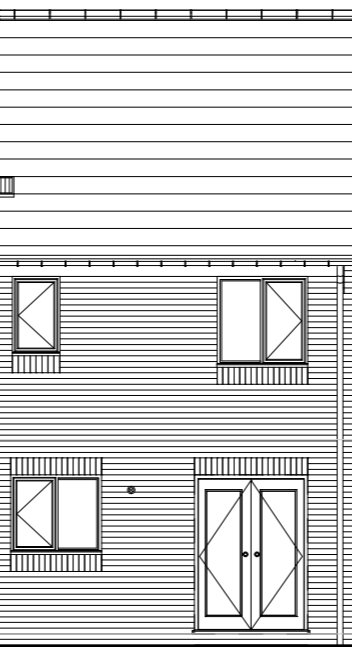


FRONT ELEVATION

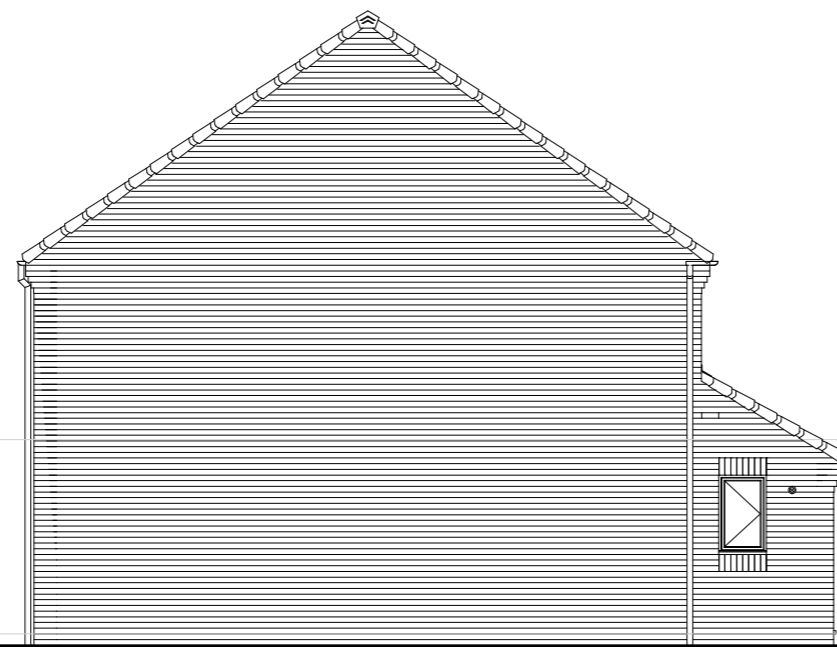


REAR ELEVATION



SIDE ELEVATION

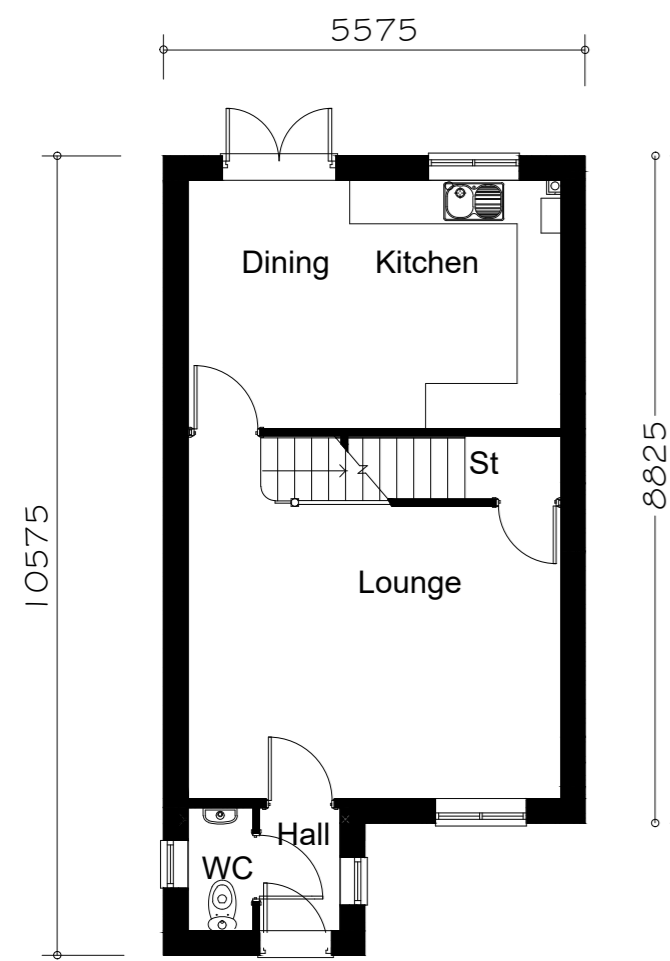

GROUND FLOOR PLAN

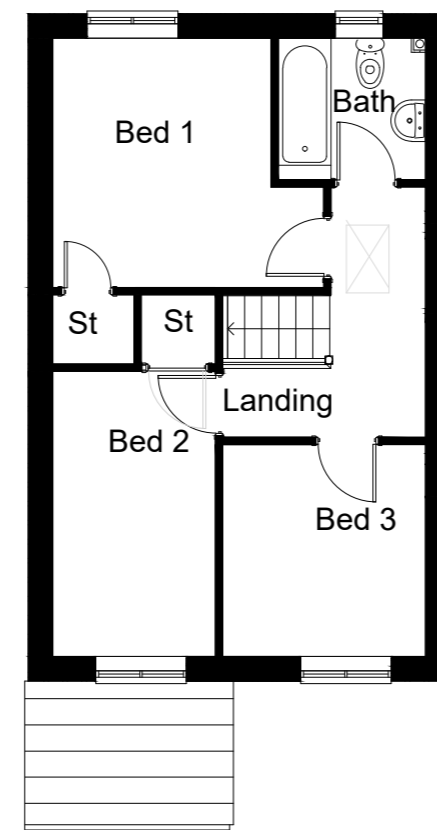

FIRST FLOOR PLAN

FLOOR AREA  
84.04m<sup>2</sup>, 904ft<sup>2</sup>



C01	Issued for construction	27.05.21
P01	Initial issue	22.04.21
Rev.	Comments	Date

**gleeson**

Gleeson Homes (Head Office)  
Unit 5, Europa Court | Sheffield Business Park | Sheffield |  
South Yorkshire | S9 1XE

01142 612900

www.gleesonhomes.co.uk

Project:  
**353 House Type**  
Urban

Title:  
**Planning Drawing**

Scale: 1:100 @ A2	Date: 22.04.21	Drawn: OS	Checked: GE
----------------------	-------------------	--------------	----------------

Drawing No: <b>21-353-U-0001</b>	Revision: <b>C01</b>
-------------------------------------	-------------------------