


The boundaries shown by dotted lines have been
 taken from the title plan. The title plan may
 be updated from later survey information.

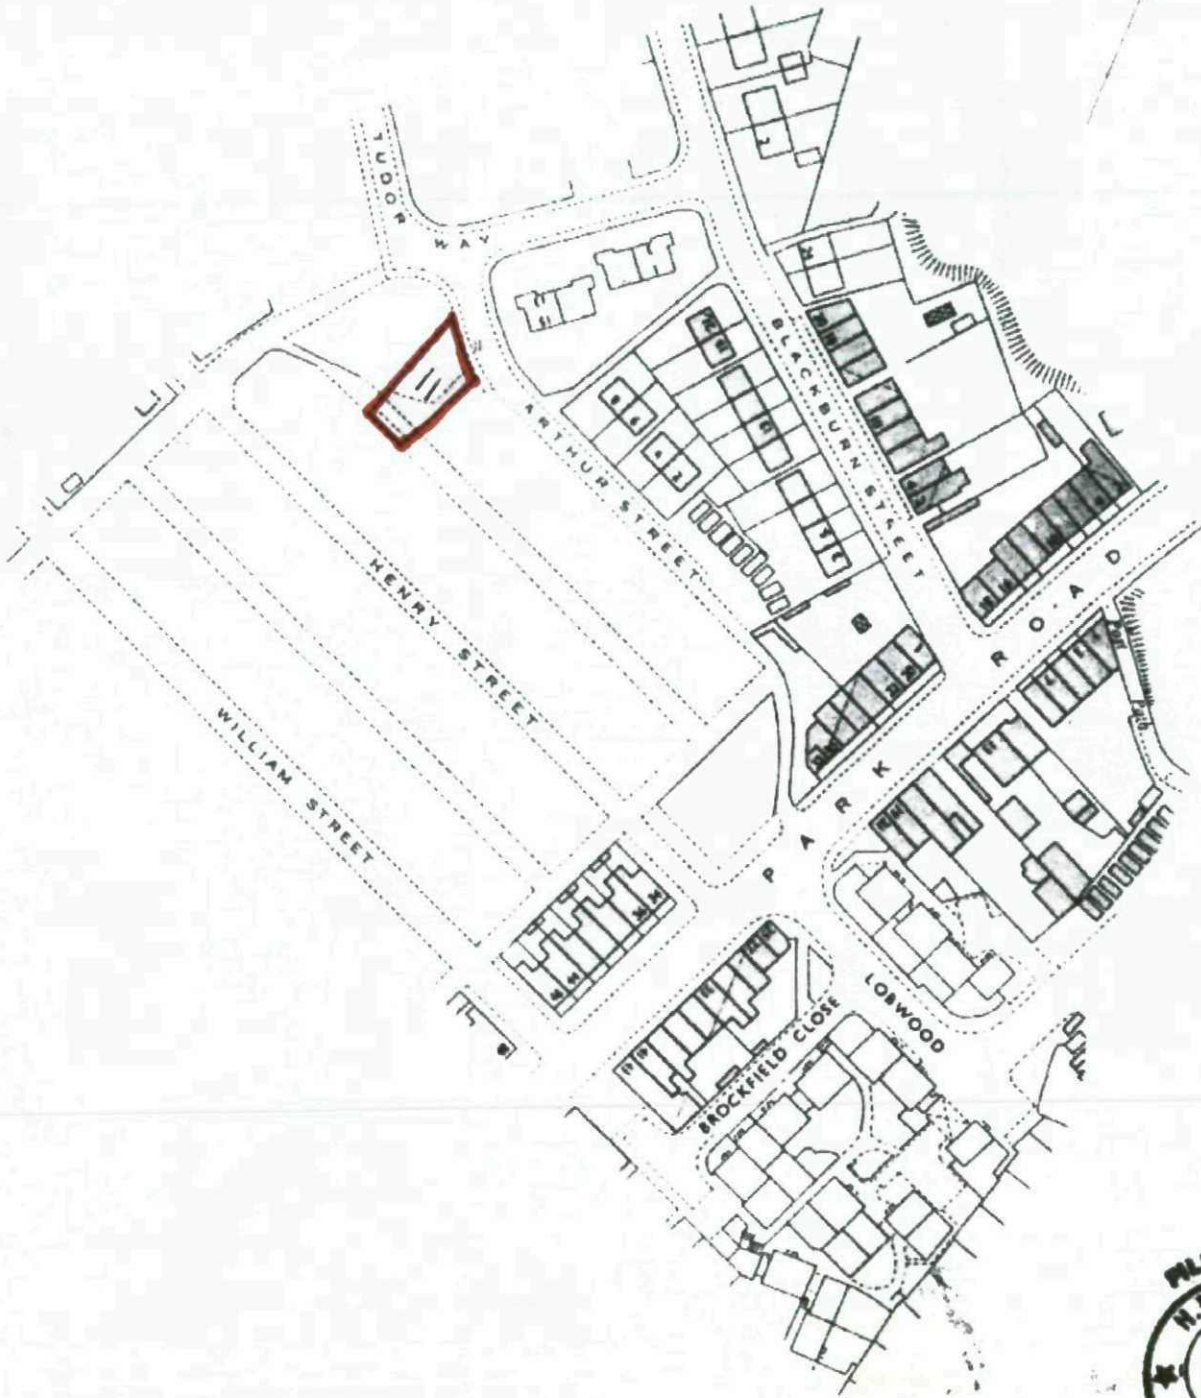

Niro Design Limited
 7 Town Lands Close
 Wombwell
 Barnsley
 S73 0BQ

Mobile: 07792 577418
info@nirodesign.co.uk
www.nirodesign.co.uk

General Notes


- 1) To be read in conjunction with all other Drawings.
- 2) Do not scale from this drawing. Check all dimensions on site and report any discrepancies immediately.

Job Address: **11 Arthur Street
 Worsbrough
 Barnsley
 South Yorkshire**


Client Name: **Mr & Mrs Miller**

Drawing Name: **Location Plan 1:1250**


Date: **06/07/08**
 Scale: **1:1250**
 Job No: **080630**
 Drawn by: **L. Ward**
 Drawing No: **LP-01**

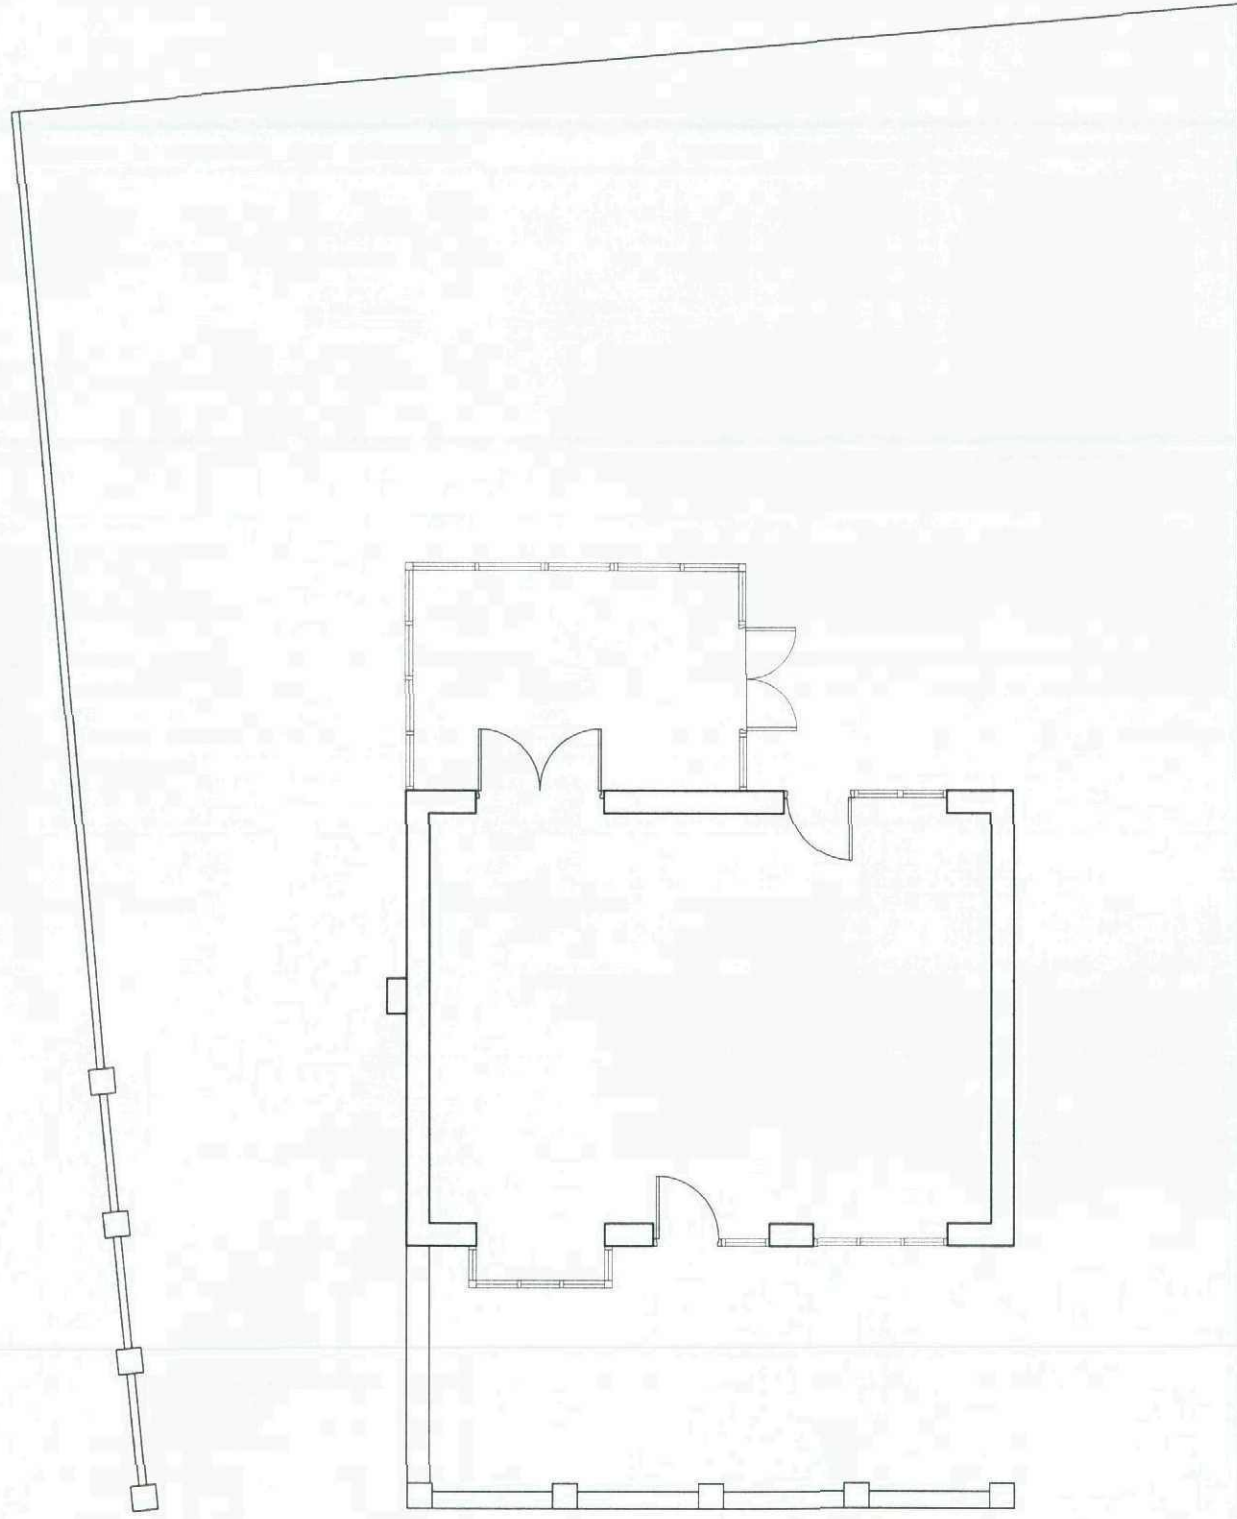

Existing Site Plan 1:100

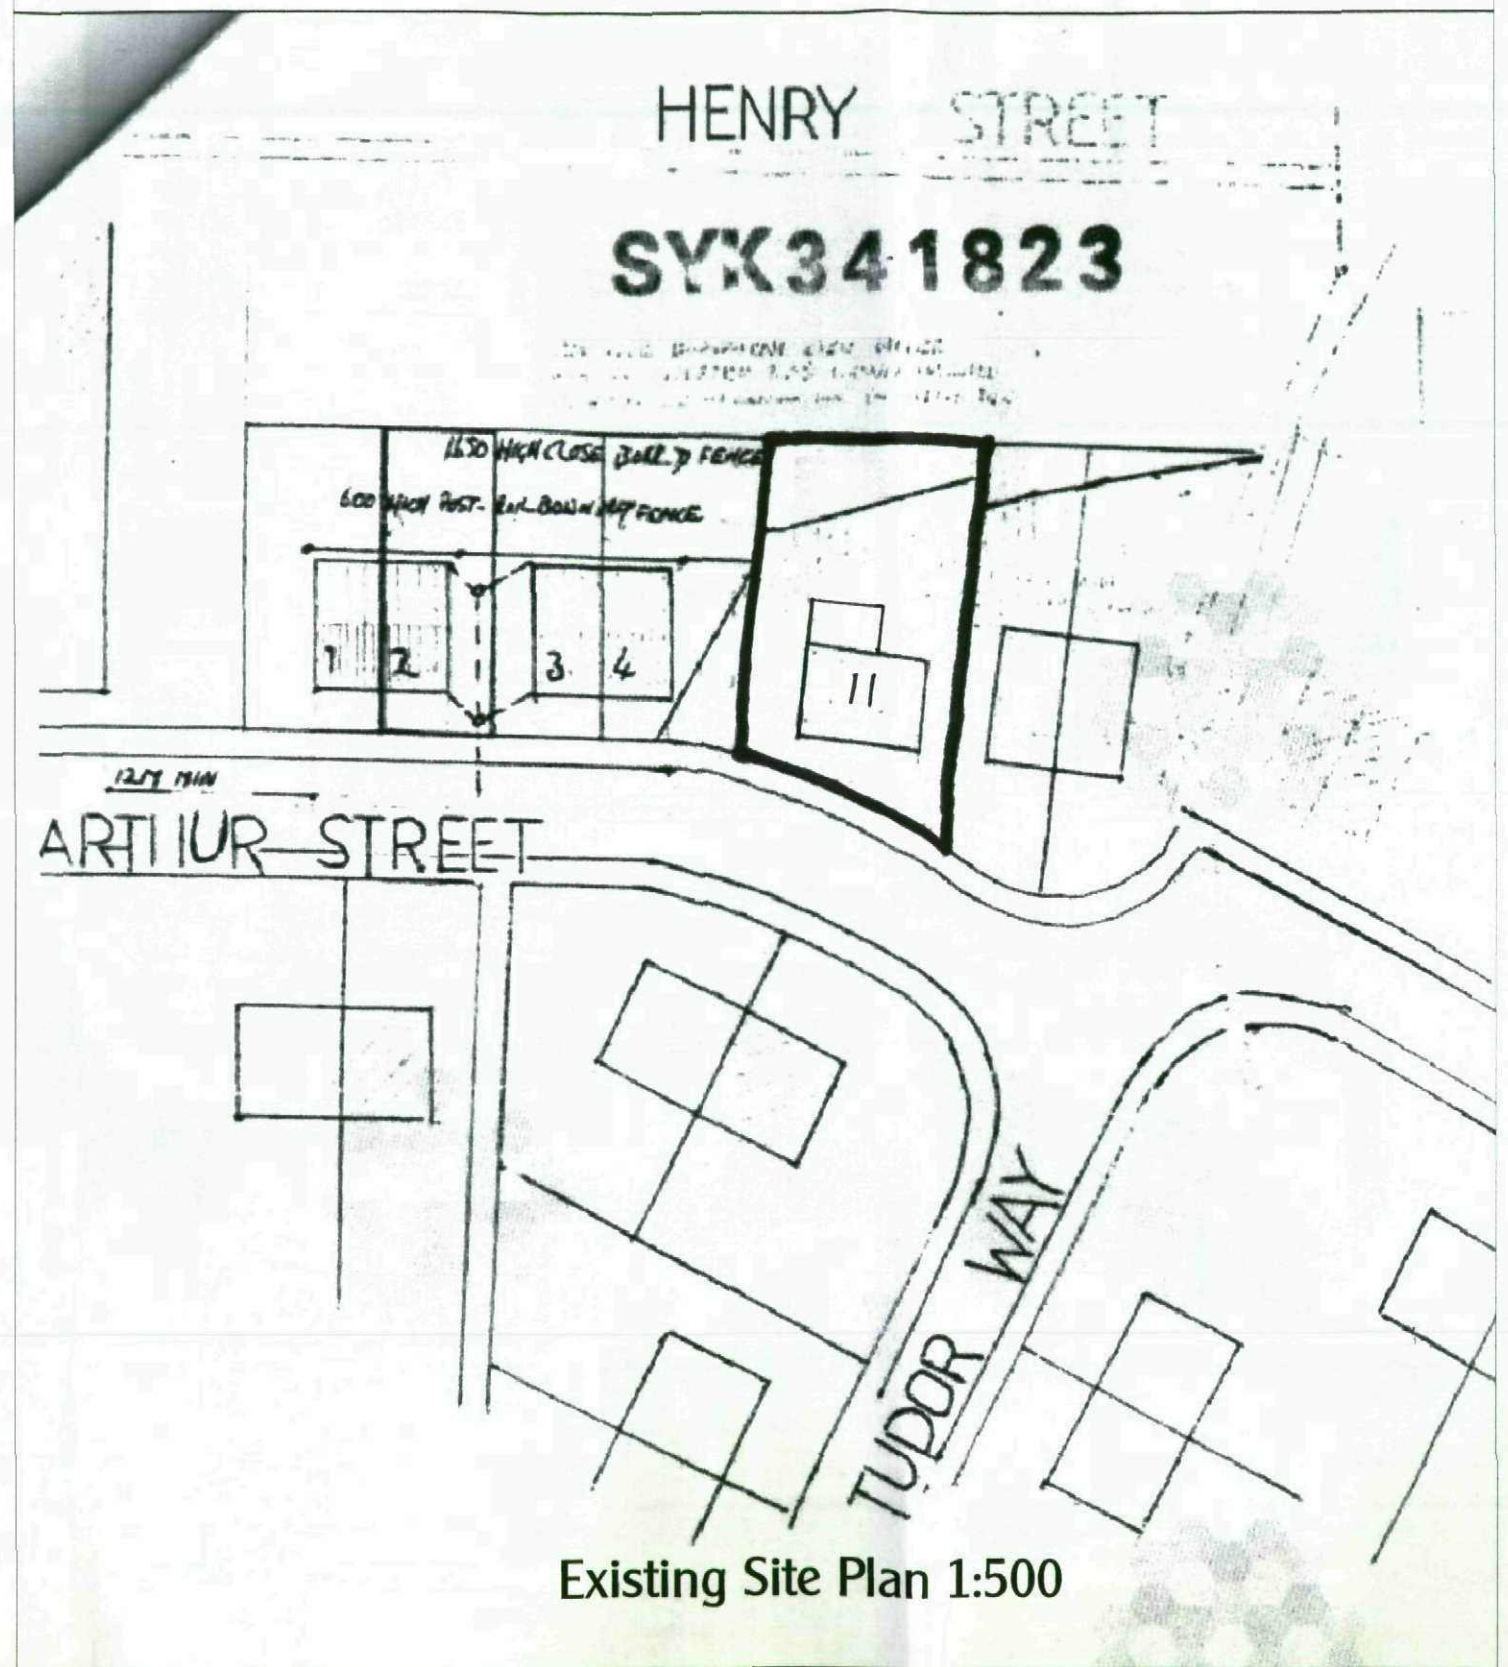

Existing Site Plan 1:500

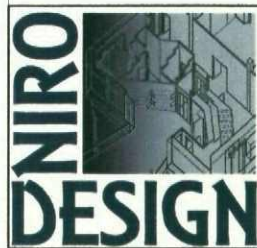


Niro Design Limited
 7 Town Lands Close
 Wombwell
 Barnsley
 S73 0BQ
 Mobile: 07792 577418
 info@nirodesign.co.uk
 www.nirodesign.co.uk

General Notes
 1) To be read in conjunction with all other Drawings.
 2) Do not scale from this drawing. Check all dimensions on site and report any discrepancies immediately.

Job Address:	11 Arthur Street Worsbrough Barnsley South Yorkshire	Date:	06/07/08
Client Name:	Mr & Mrs Miller	Scale:	1:100 & 500
Drawing Name:	Existing Site Plans	Job no:	080630
		Drawn by:	L. Ward
		Drawing No:	EP-01



Existing Rear Elevation Showing Conservatory

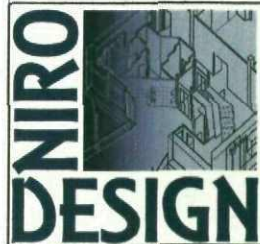


Niro Design Limited
 7 Town Lands Close
 Wombwell
 Barnsley
 S73 0BQ

Mobile: 07792 577418
 info@nirodesign.co.uk
 www.nirodesign.co.uk

General Notes

- 1) To be read in conjunction with all other Drawings.
- 2) Do not scale from this drawing. Check all dimensions on site and report any discrepancies immediately.

Job Address:	11 Arthur Street Worsbrough Barnsley South Yorkshire	Date:	06/07/08
		Scale:	1:50
		Job no:	080630
		Drawn by:	L. Ward
Client Name:	Mr & Mrs Miller	Drawing No:	EE-01
Drawing Name:	Existing Rear Elevation		

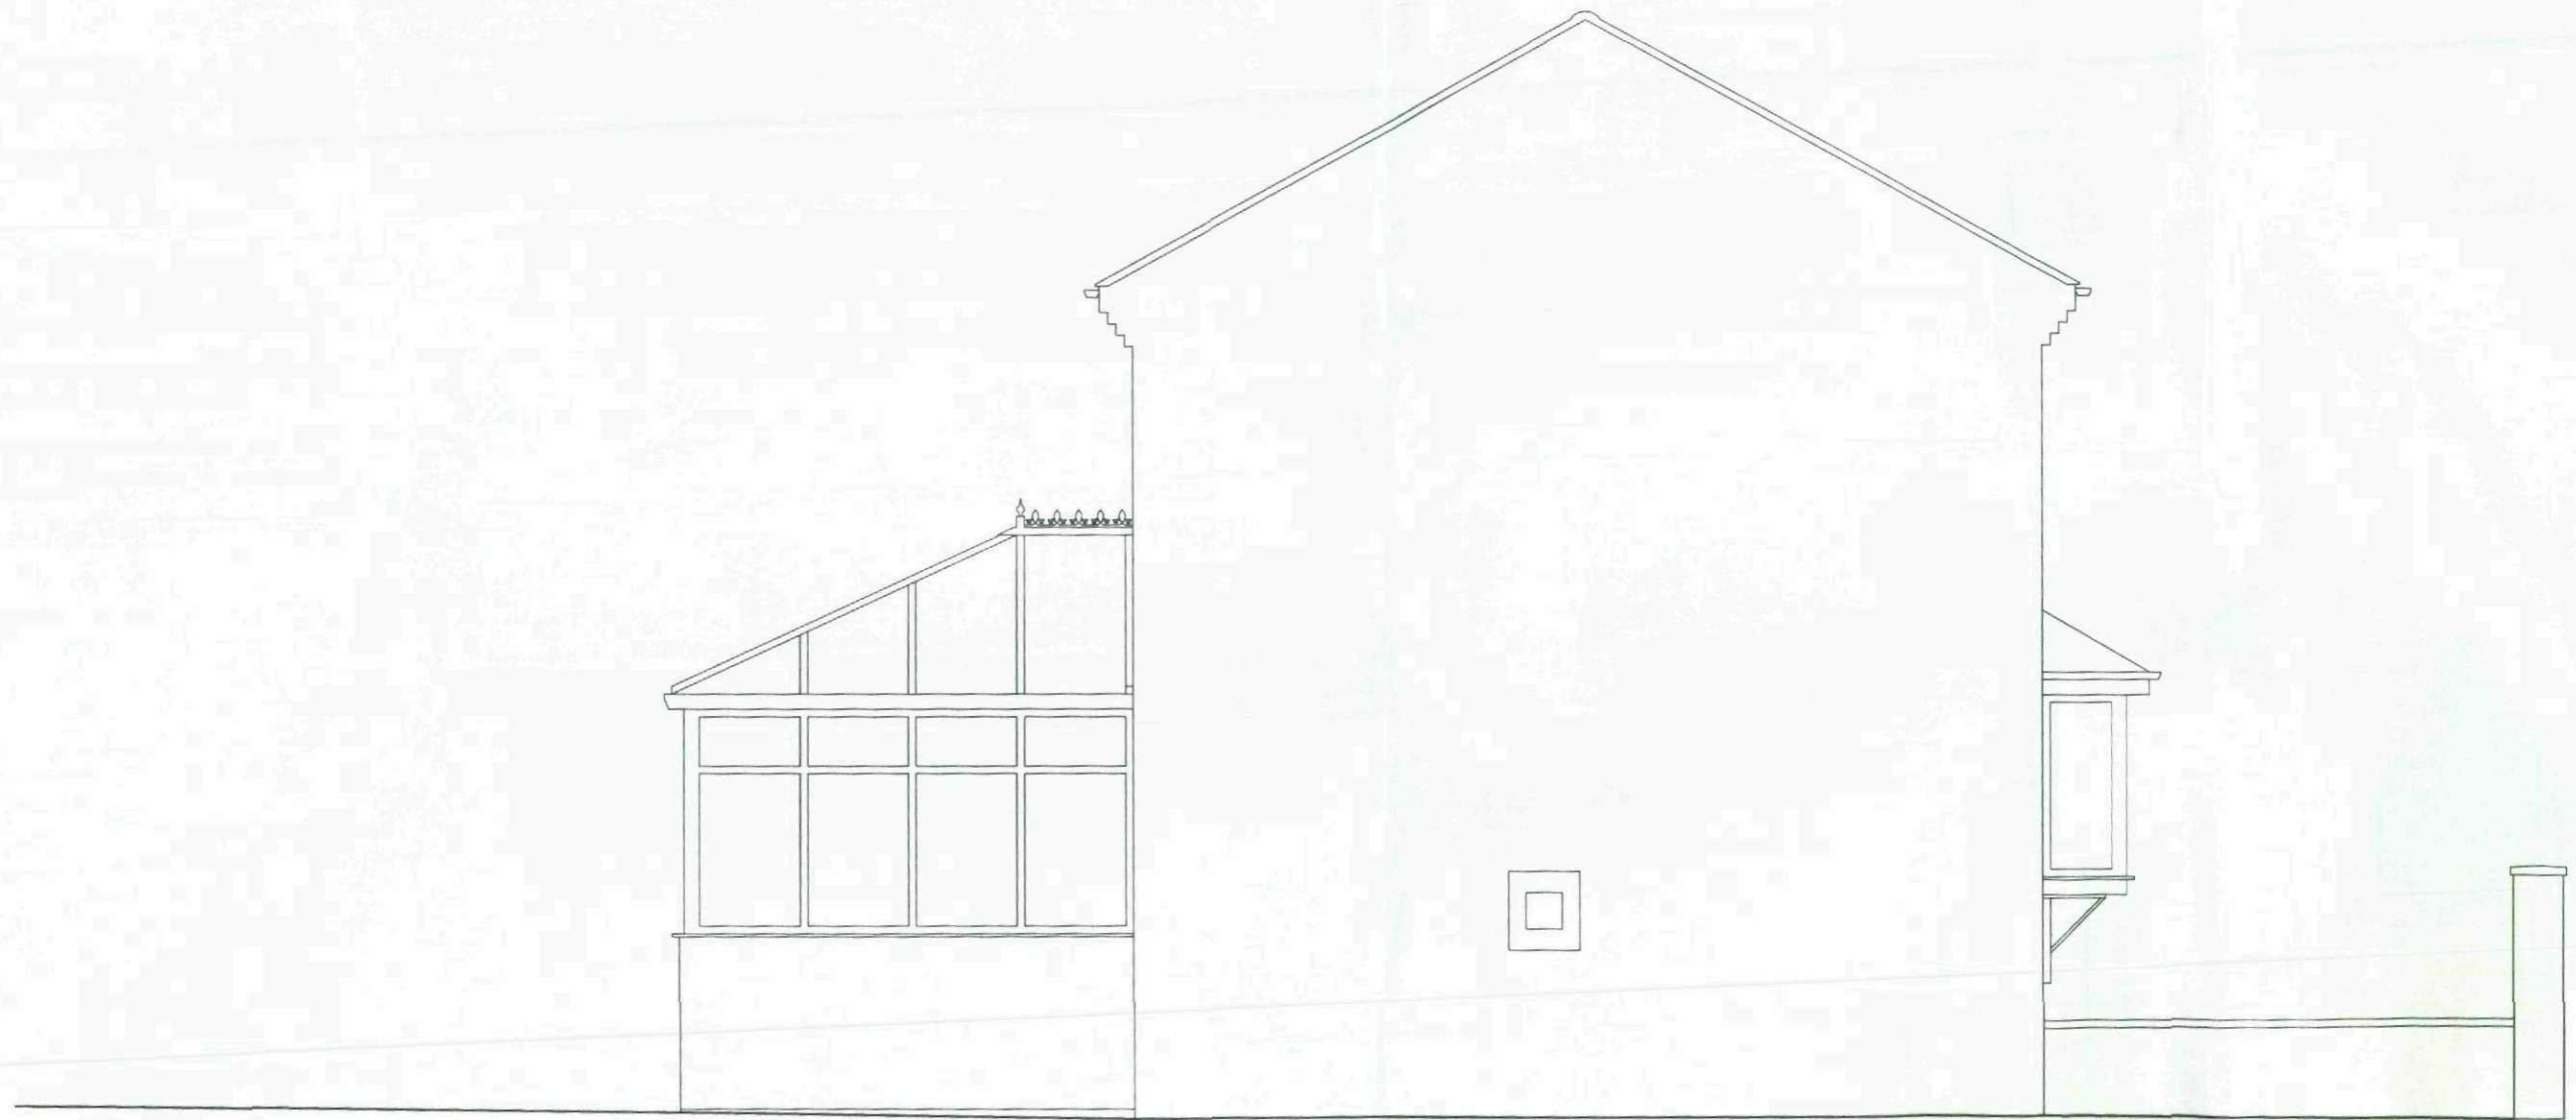

Existing Side Elevation Showing Conservatory



Niro Design Limited
7 Town Lands Close
Wombwell
Barnsley
S73 0BQ

Mobile: 07792 577418
info@nirodesign.co.uk
www.nirodesign.co.uk

General Notes

- 1) To be read in conjunction with all other Drawings.
- 2) Do not scale from this drawing. Check all dimensions on site and report any discrepancies immediately.


Job Address: 11 Arthur Street
Worsbrough
Barnsley
South Yorkshire

Client Name: Mr & Mrs Miller
Drawing Name: Existing Side Elevation

Date: 06/07/08
Scale: 1:50
Job no: 080630
Drawn by: L. Ward
Drawing No: EE-02



Existing Front Elevation

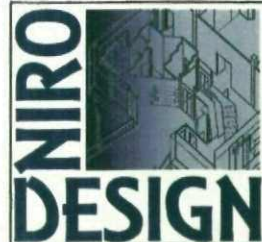

Niro Design Limited
7 Town Lands Close
Wombwell
Barnsley
S73 0BQ

Mobile: 07792 577418
info@nirodesign.co.uk
www.nirodesign.co.uk


General Notes

- 1) To be read in conjunction with all other Drawings.
- 2) Do not scale from this drawing. Check all dimensions on site and report any discrepancies immediately.


Job Address: 11 Arthur Street
Worsbrough
Barnsley
South Yorkshire

Client Name: Mr & Mrs Miller
Drawing Name: Existing Front Elevation


Date: 06/07/08
Scale: 1:50
Job no: 080630
Drawn by: L. Ward
Drawing No: EE-03

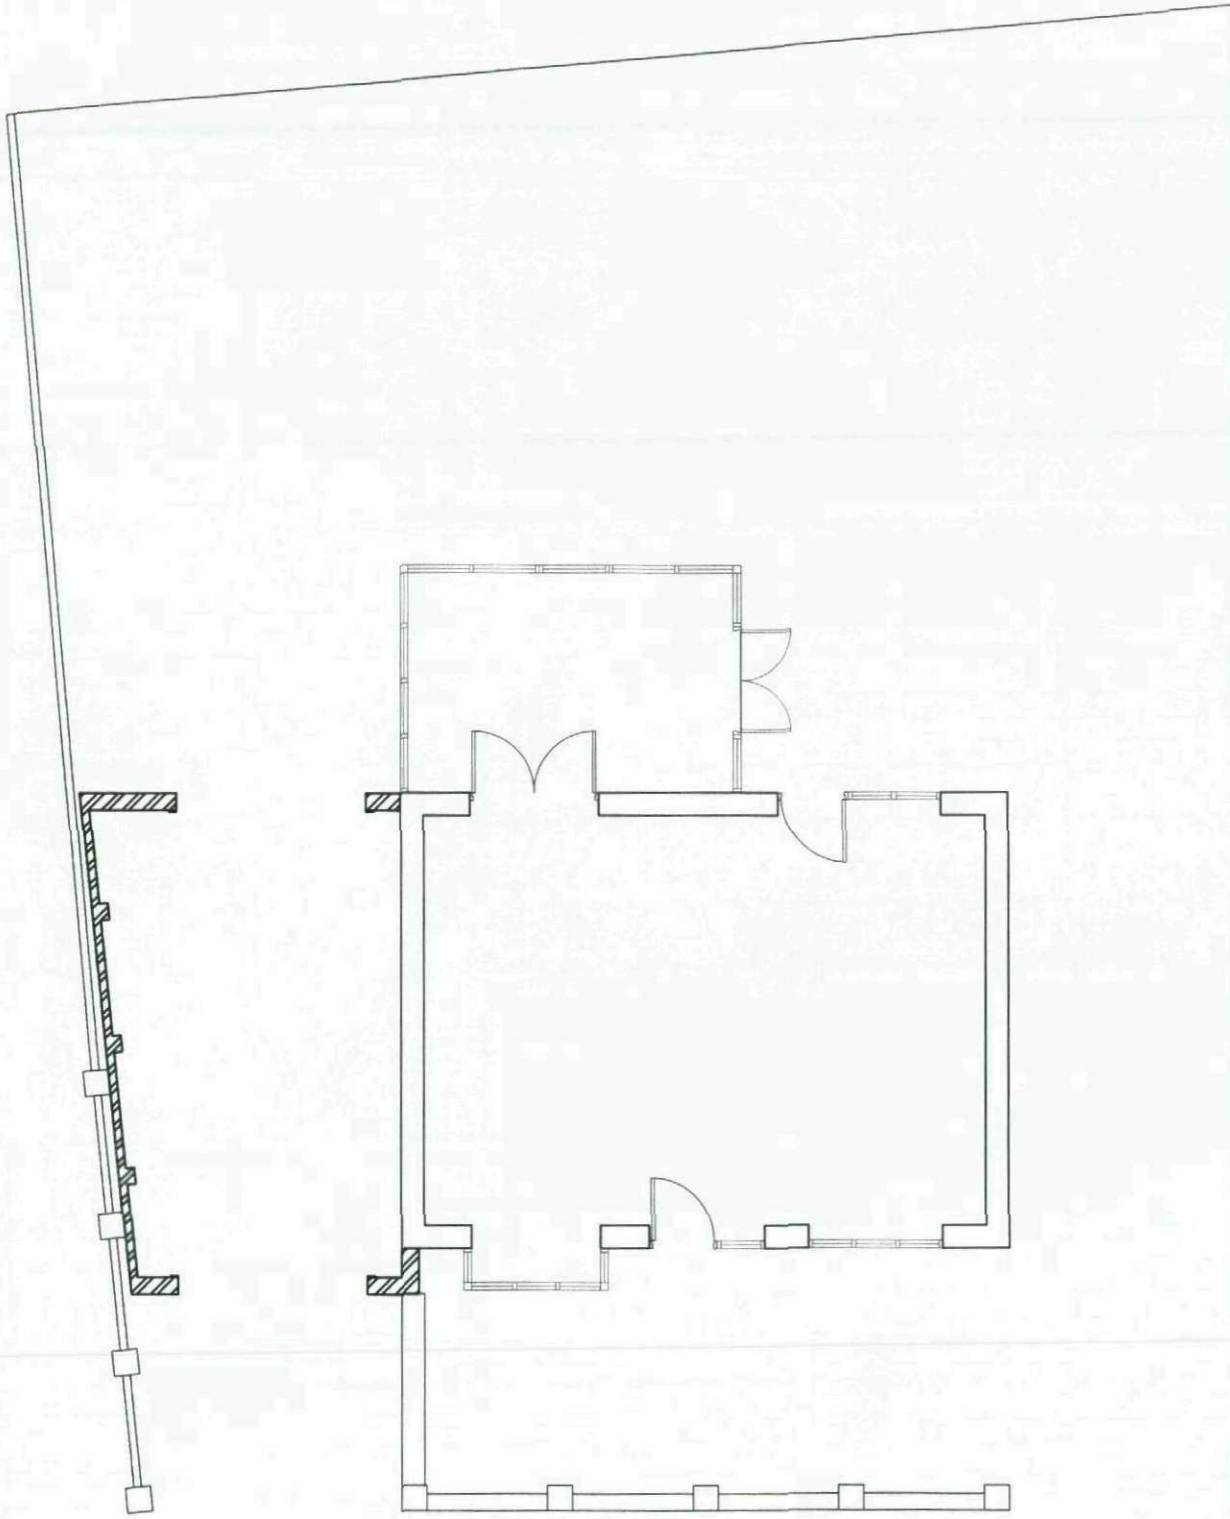

Proposed Site Plan 1:100

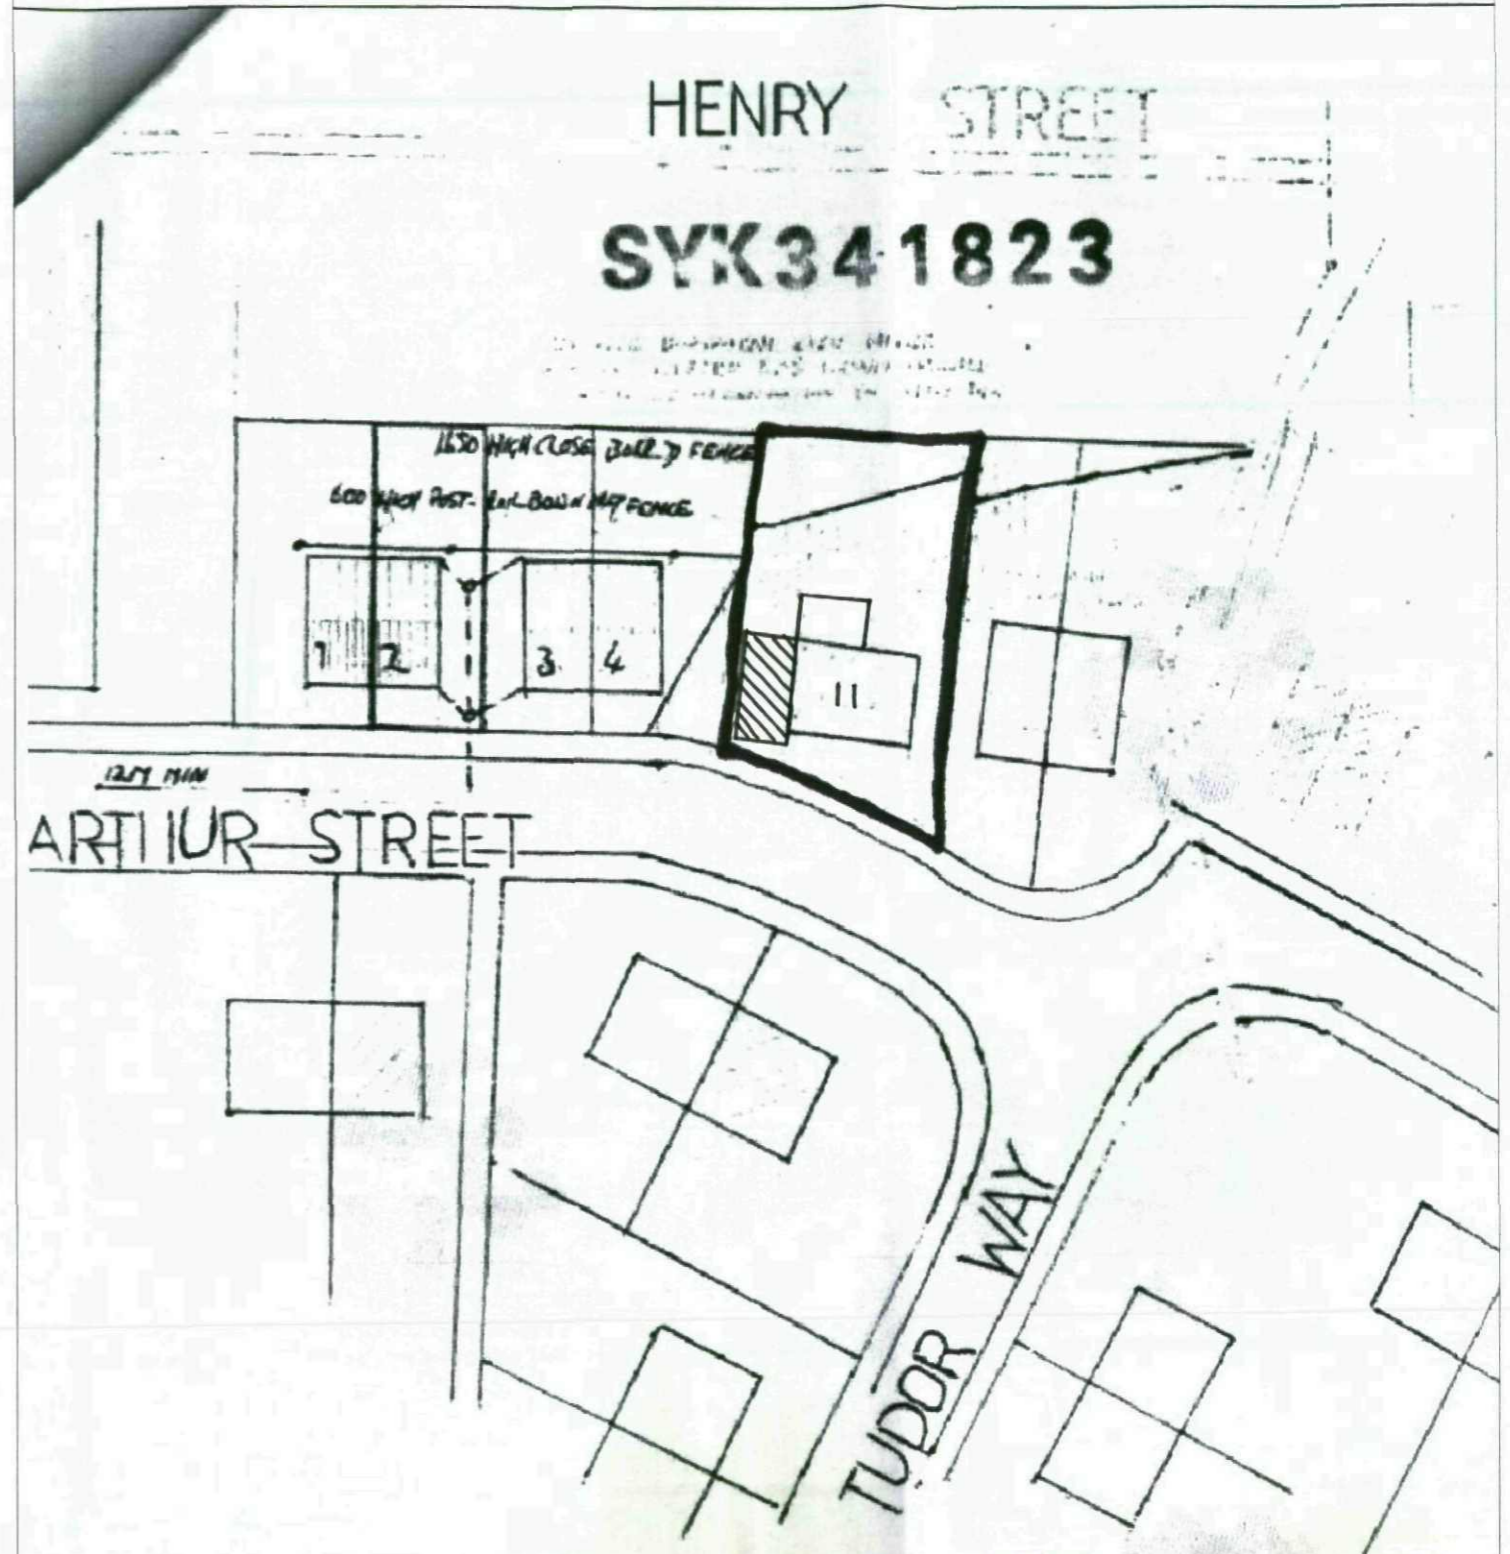

Proposed Site Plan 1:500

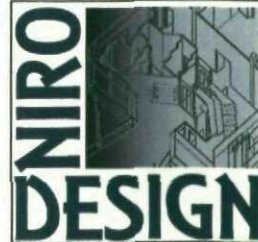


Niro Design Limited
 7 Town Lands Close
 Wombwell
 Bamsley
 S73 0BQ
 Mobile: 07792 577418
 info@nirodesign.co.uk
 www.nirodesign.co.uk

General Notes
 1) To be read in conjunction with all other Drawings.
 2) Do not scale from this drawing. Check all dimensions on site and report any discrepancies immediately.

Job Address:	11 Arthur Street Worsbrough Bamsley South Yorkshire	Date:	06/07/08
Client Name:	Mr & Mrs Miller	Scale:	1:100 & 500
Drawing Name:	Proposed Site Plans	Job no:	080630
		Drawn by:	L. Ward
		Drawing No:	PP-01



Proposed Rear Elevation Showing Conservatory

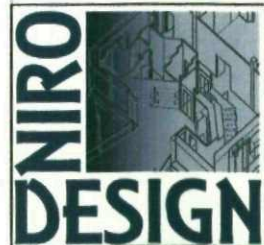


Niro Design Limited
 7 Town Lands Close
 Wombwell
 Bamsley
 S73 0BQ

Mobile: 07792 577418
 info@nirodesign.co.uk
 www.nirodesign.co.uk


General Notes

- 1) To be read in conjunction with all other Drawings.
- 2) Do not scale from this drawing. Check all dimensions on site and report any discrepancies immediately.

Job Address:	11 Arthur Street Worsbrough Bamsley South Yorkshire	Date:	06/07/08
Client Name:	Mr & Mrs Miller	Scale:	1:50
Drawing Name:	Proposed Rear Elevation	Job no.:	080630
		Drawn by:	L. Ward
		Drawing No.:	PE-01

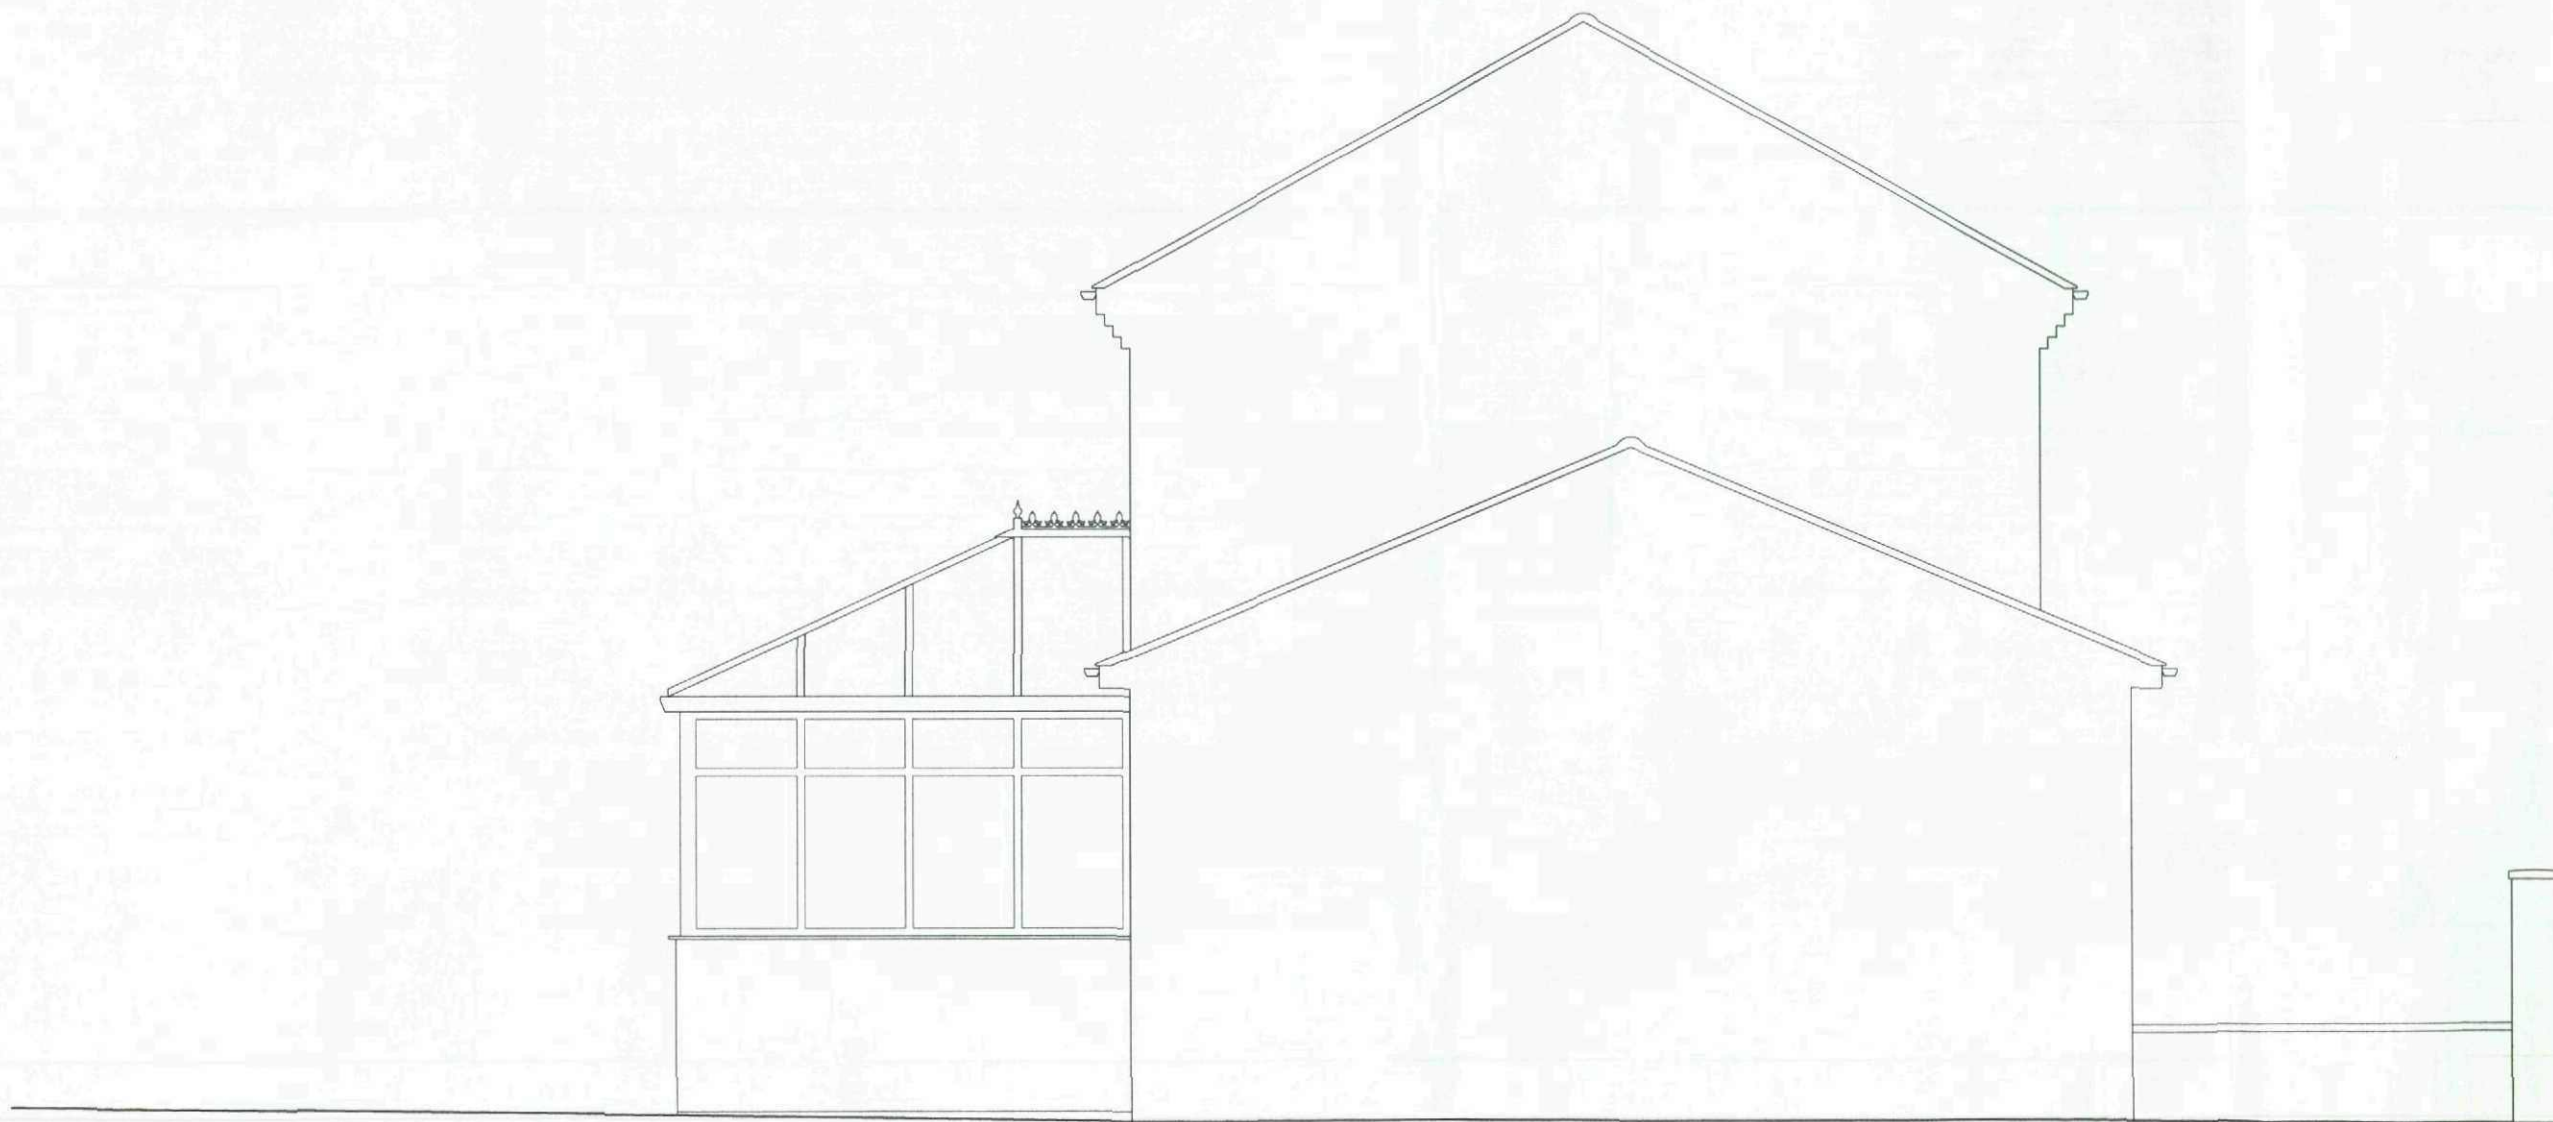

Proposed Side Elevation Showing Conservatory

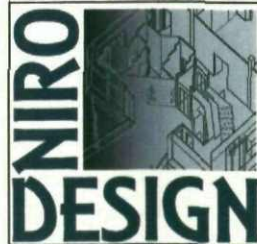

Niro Design Limited
7 Town Lands Close
Wombwell
Barnsley
S73 0BQ

Mobile: 07792 577418
info@nirodesign.co.uk
www.nirodesign.co.uk


General Notes

- 1) To be read in conjunction with all other Drawings.
- 2) Do not scale from this drawing. Check all dimensions on site and report any discrepancies immediately.

Job Address:	11 Arthur Street Worsbrough Barnsley South Yorkshire	Date:	06/07/08
Client Name:	Mr & Mrs Miller	Scale:	1:50
Drawing Name:	Proposed Side Elevation	Job no:	080630
		Drawn by:	L. Ward
		Drawing No:	PE-02



Proposed Front Elevation

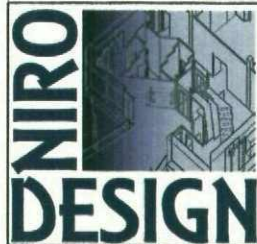

Niro Design Limited
7 Town Lands Close
Wombwell
Barnsley
S73 0BQ

Mobile: 07792 577418
Info@nirodesign.co.uk
www.nirodesign.co.uk


General Notes

- 1) To be read in conjunction with all other Drawings.
- 2) Do not scale from this drawing. Check all dimensions on site and report any discrepancies immediately.


Job Address: 11 Arthur Street
Worsbrough
Barnsley
South Yorkshire

Client Name: Mr & Mrs Miller
Drawing Name: Proposed Front Elevation

Date: 06/07/08
Scale: 1:50
Job no: 080630
Drawn by: L. Ward
Drawing No: PE-03

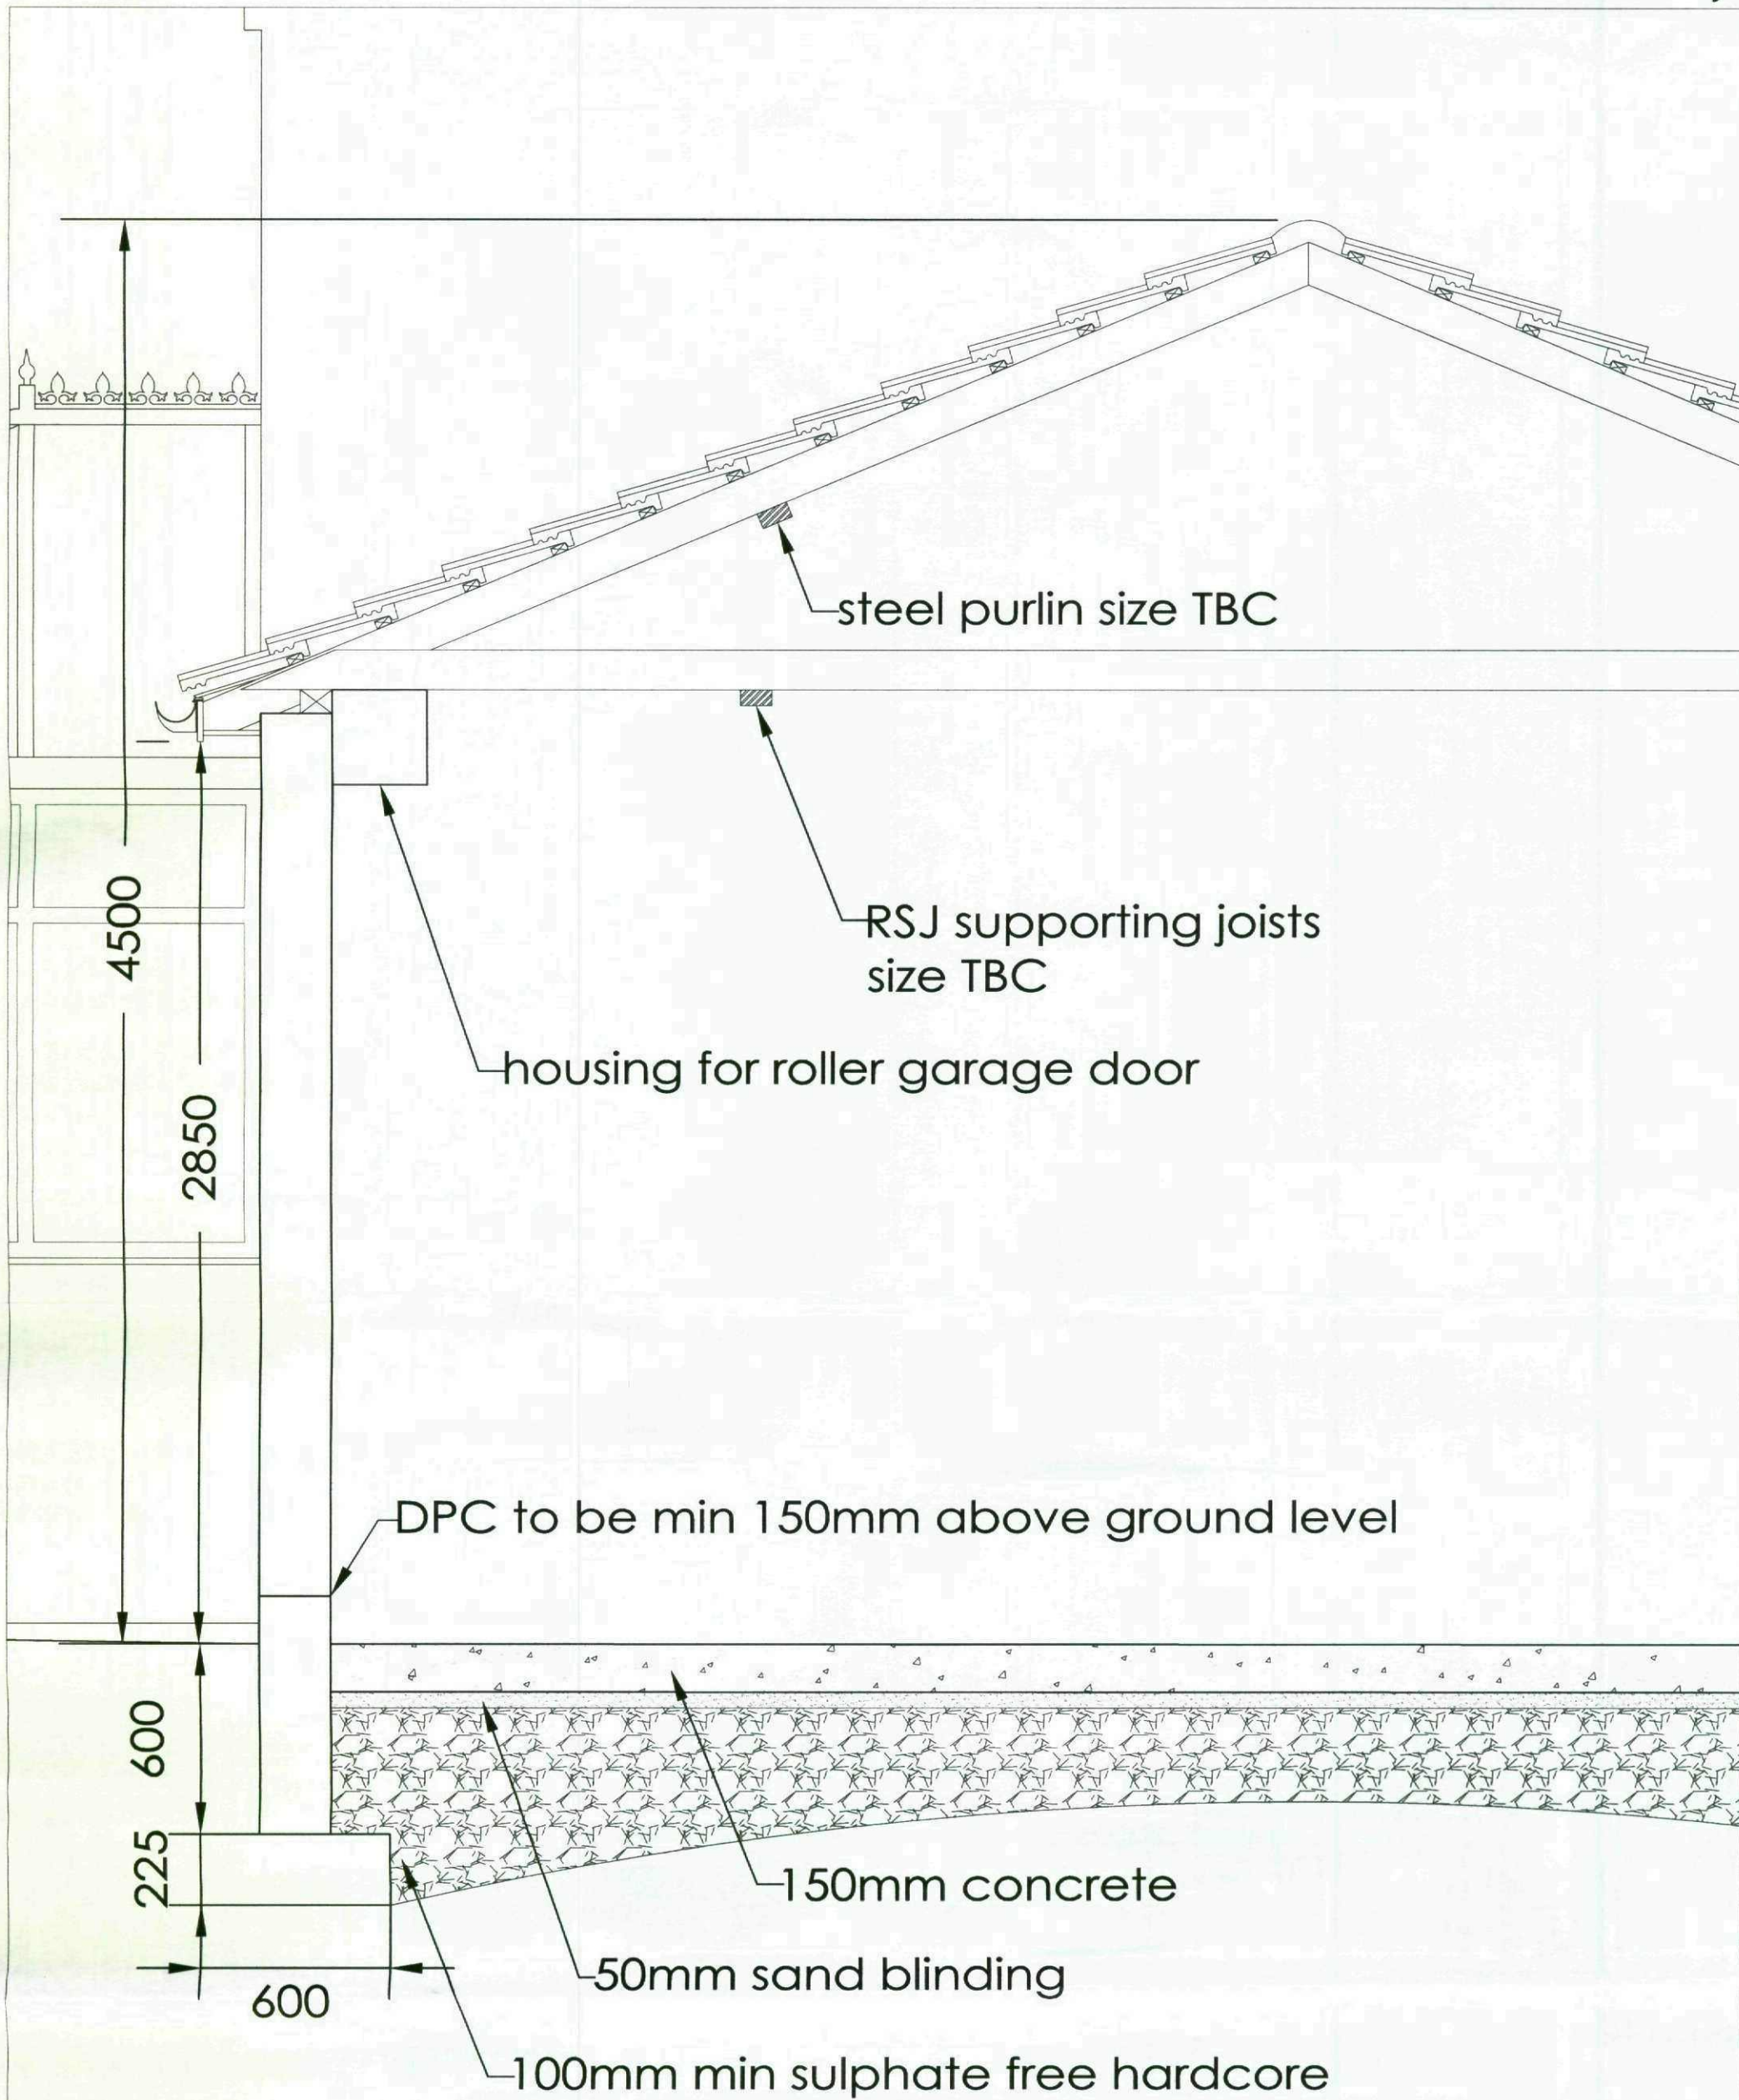

Section Through Proposed Attached Garage

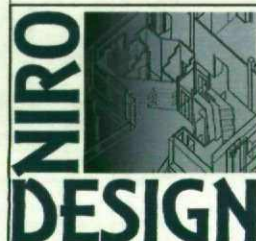

Niro Design Limited
7 Town Lands Close
Wombwell
Barnsley
S73 0BQ

Mobile: 07792 577418
info@nirodesign.co.uk
www.nirodesign.co.uk

General Notes

- 1) To be read in conjunction with all other Drawings.
- 2) Do not scale from this drawing. Check all dimensions on site and report any discrepancies immediately.

Job Address: 11 Arthur Street
Worsbrough
Barnsley
South Yorkshire

Client Name: Mr & Mrs Miller
Drawing Name: Section Through Proposed Garage

Date: 06/07/08
Scale: 1:20
Job no: 080630
Drawn by: L. Ward
Drawing No: PS-01