

NOTES

This drawing and all the information shown is the property of DK Designs and shall not be copied whole, or in part, or used for any other purpose without written permission of the Company


ALL DIMENSIONS TO BE CHECKED ON SITE

ALL SUBJECT TO STRUCTURAL ENGINEERS CHECKS AND CALCULATIONS


DO NOT SCALE FROM THIS DRAWING EXCEPT FOR THE PURPOSES OF LOCAL AUTHORITY PLANNING

IF ANY VARIATIONS ARE MADE TO SPECIFICATION/DRAWINGS WITHOUT DK DESIGNS KNOWLEDGE, DK DESIGNS WILL NOT BE HELD ACCOUNTABLE FOR NON COMPLIANCE OF PLANNING AND BUILDING REGULATIONS

2 STONECREST RISE THURGOLAND SHEFFIELD S35 7BP

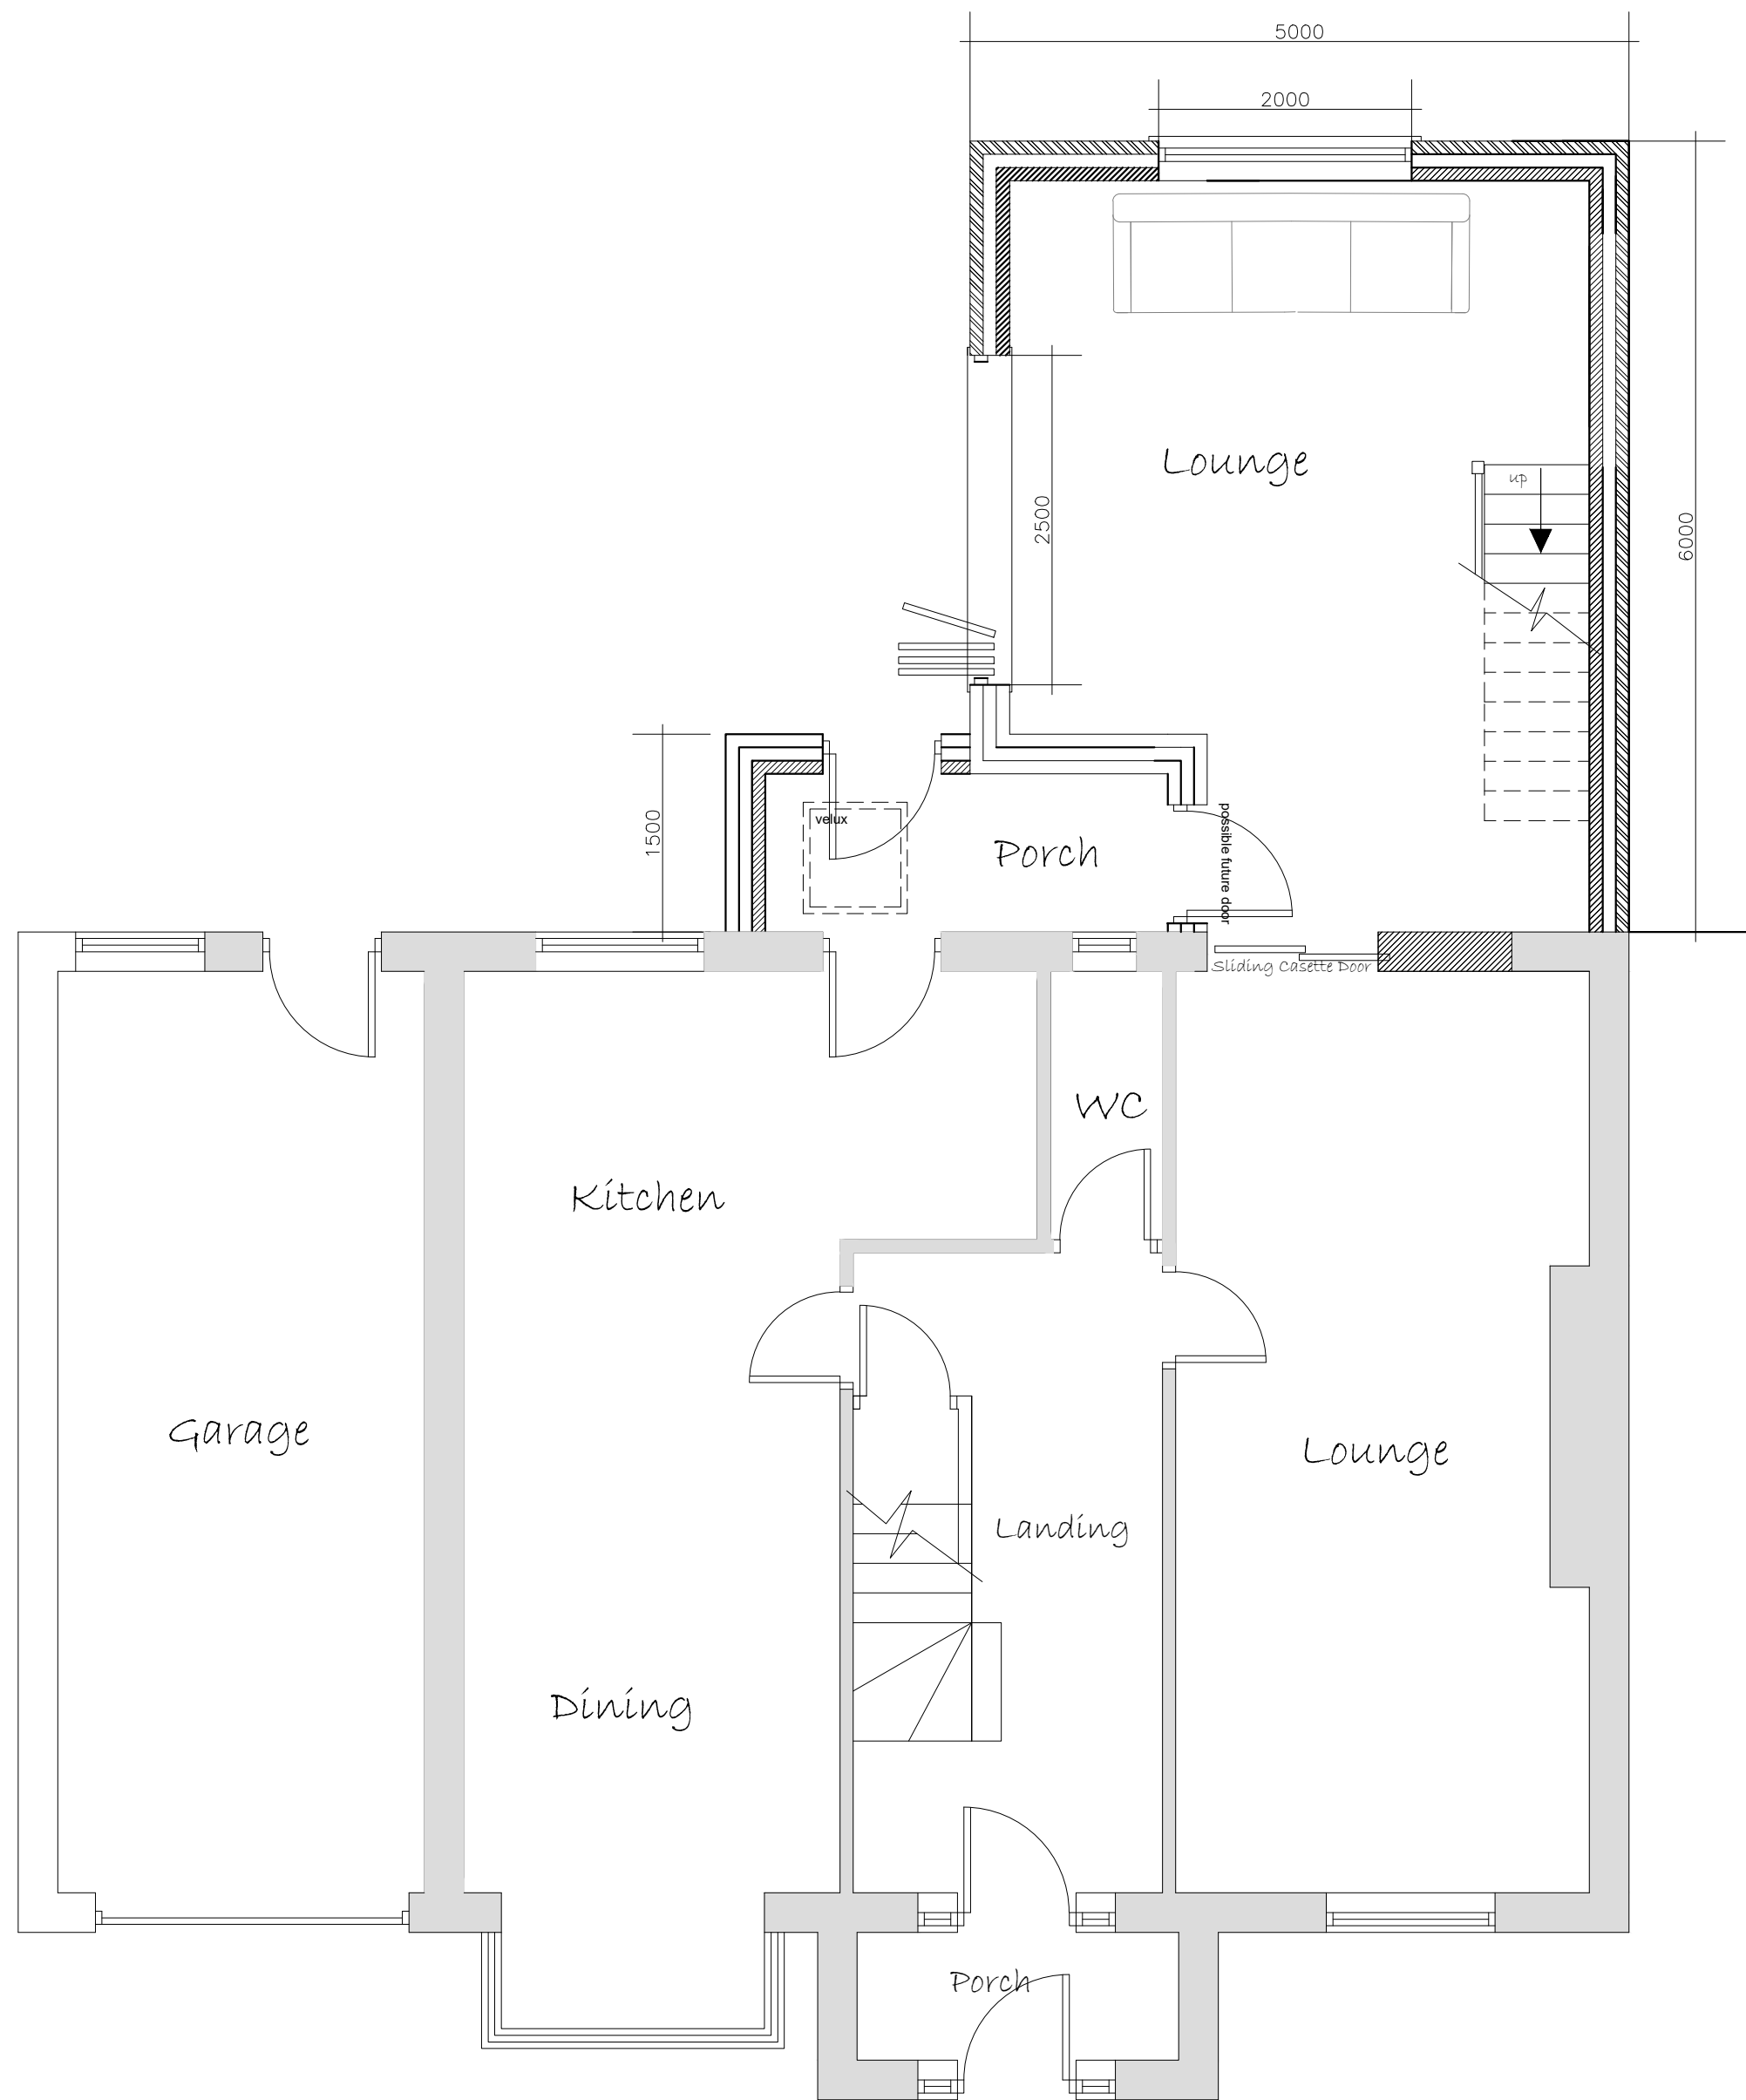


Ground Floor Plan

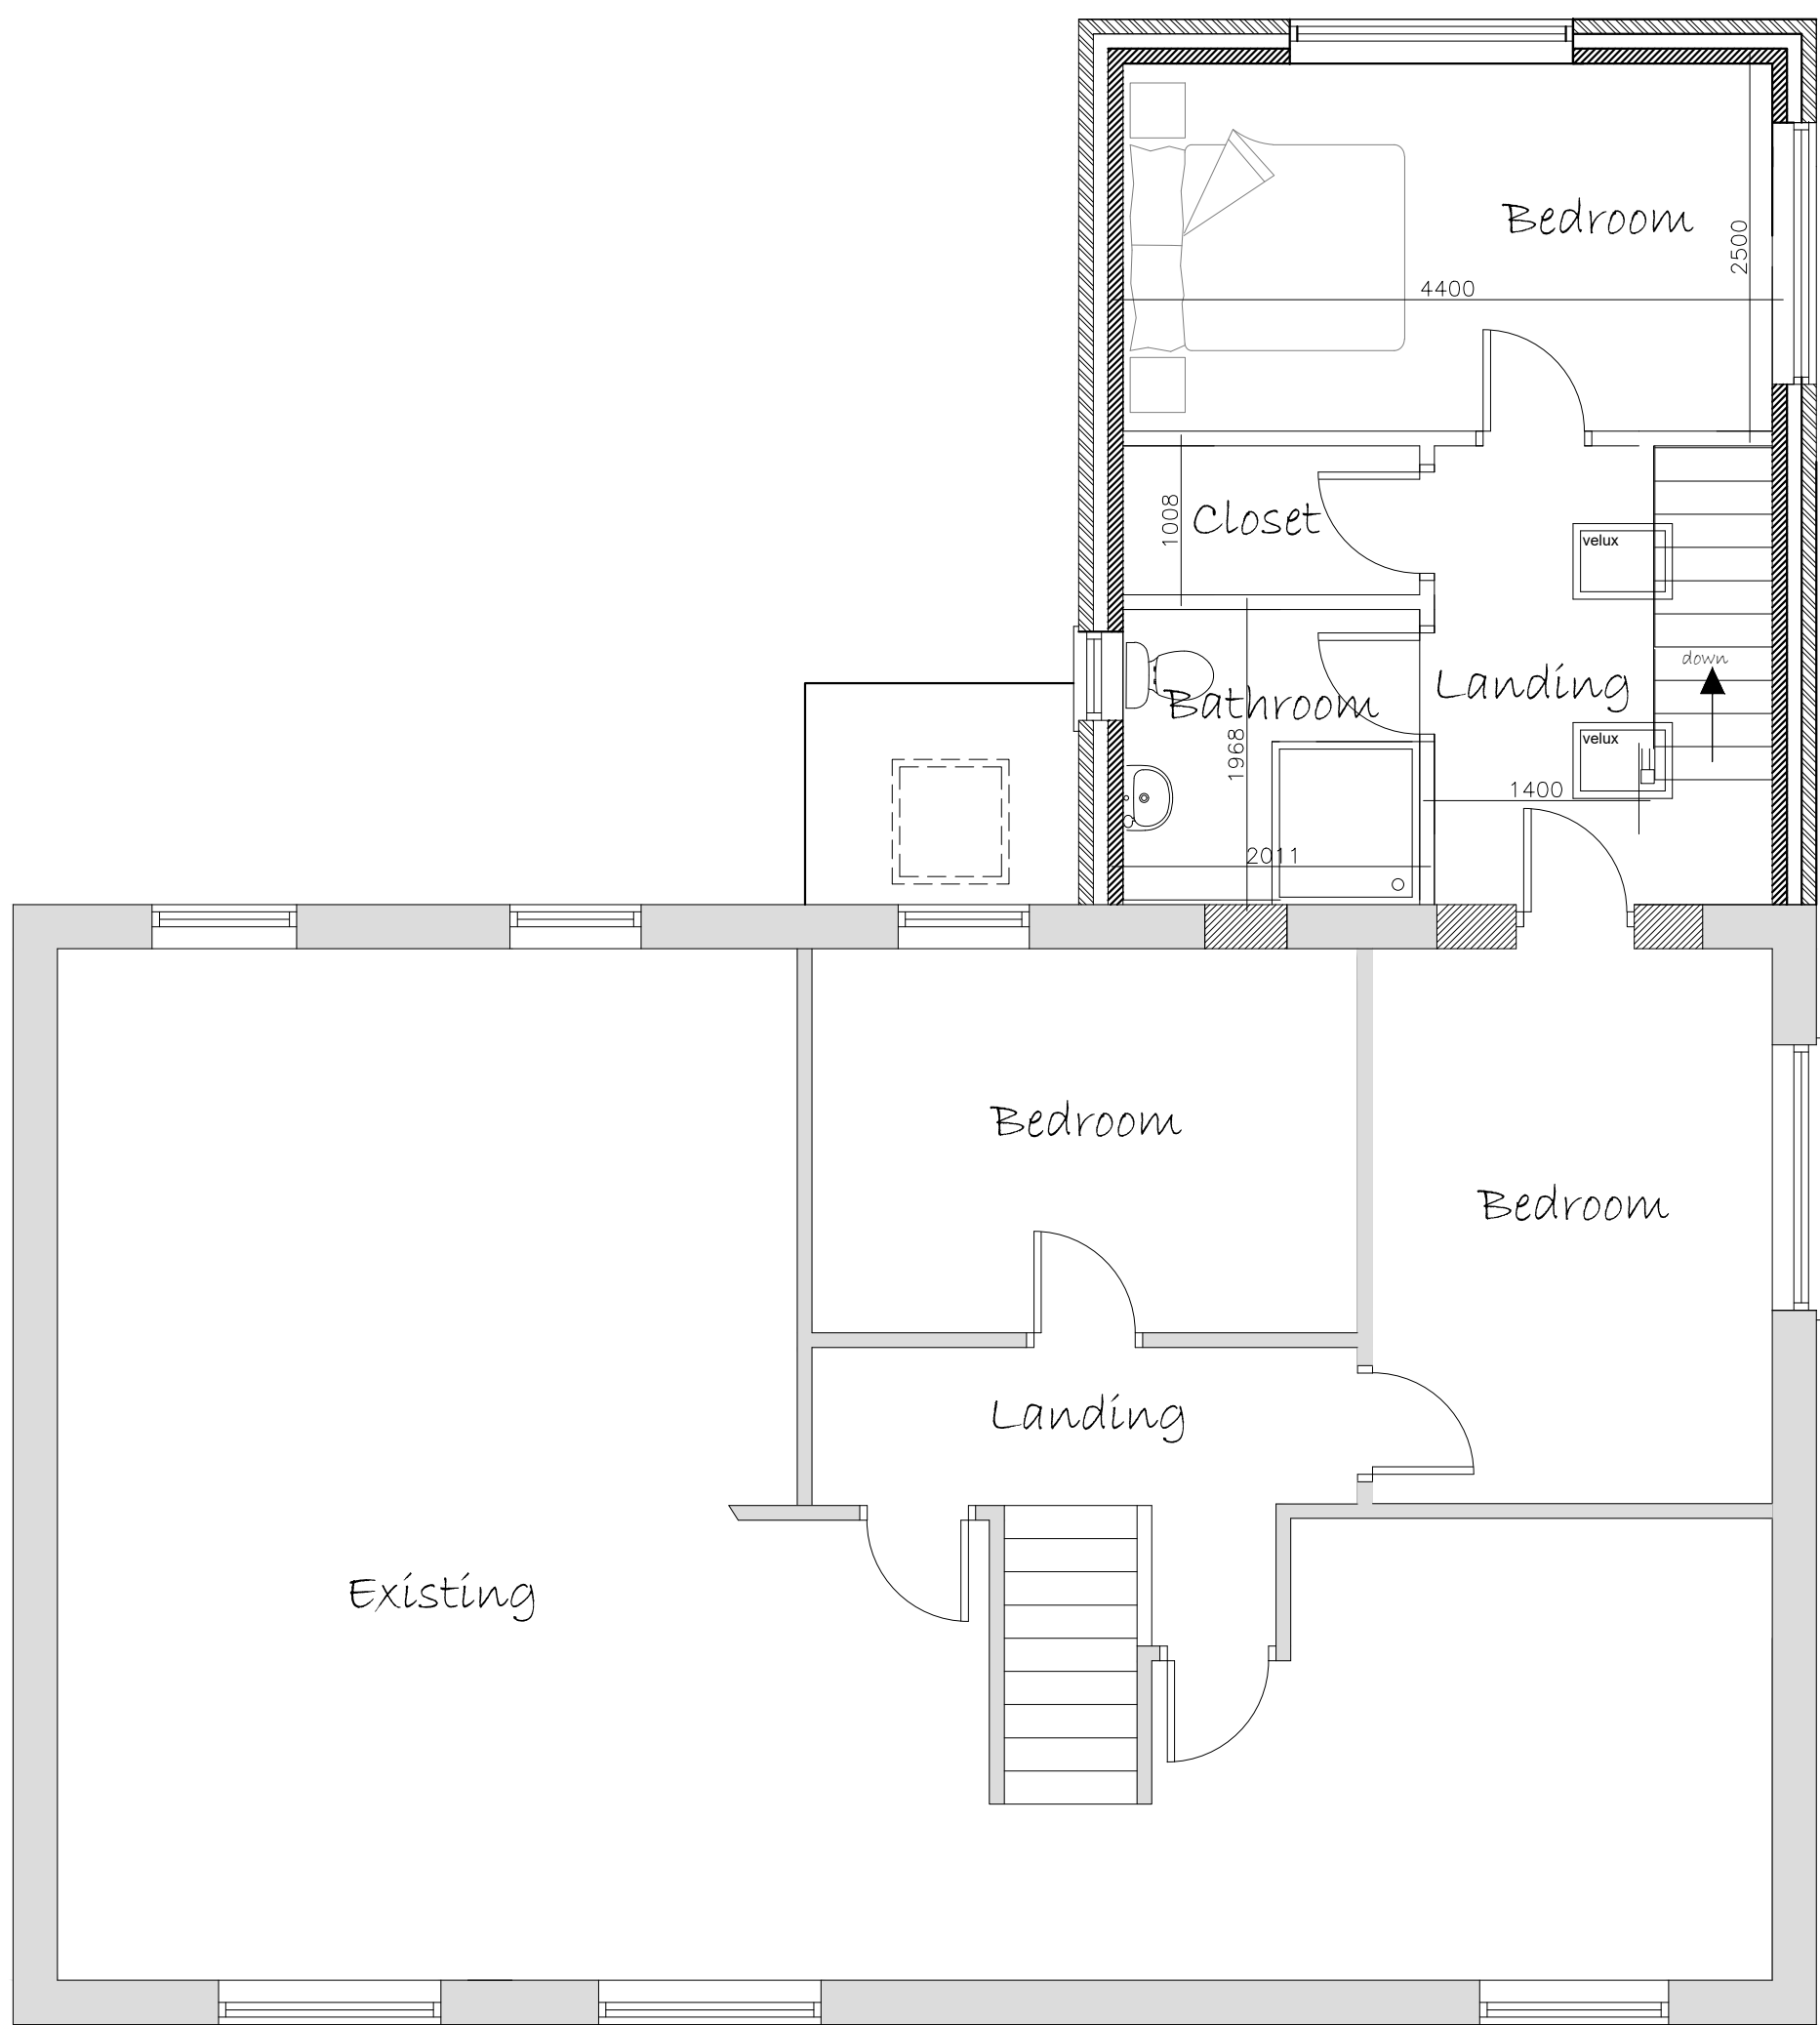

First Floor Plan

PROPOSED SITE PLAN 1:500

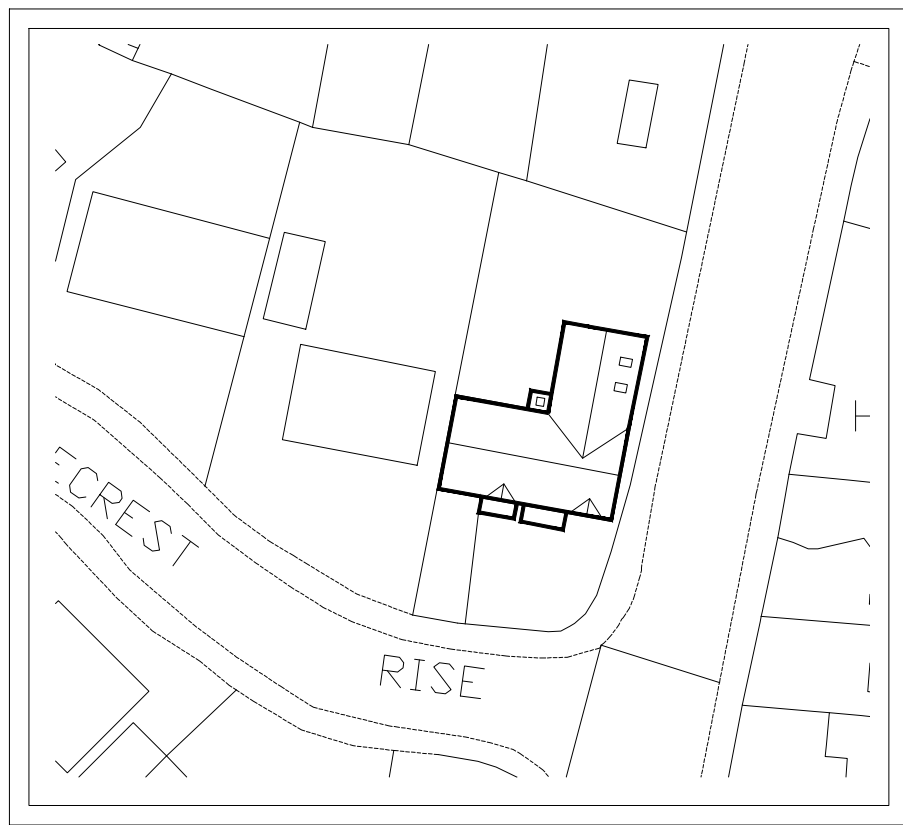

Meters 1:500 @ A2

Rev.	Date.	Remarks
------	-------	---------

DK DESIGNS
FUTURE PROJECTS TODAY

7A HEYWOOD HOUSE, HYDRA BUSINESS PARK
NETHER LANE
SHEFFIELD
S35 1ZX
TEL OFFICE:- 07591 206852
EMAIL :- DESIGNS@DK-DESIGNS.CO.UK
WEB:- WWW.DK-DESIGNS.CO.UK

Client: Mr and Mrs Goldthorpe

Project/Title: 2 Stonecrest Rise Thurgoland Sheffield S35 7BP
Proposed
Floor Plans and Elevations

Scales: 1:50 1:100 1:500 1:1250 @ A1	Date: Nov 17
Drawing Number: 2017-138-02	Revision: Drawn by:

PROPOSED

TO BE READ IN CONJUNCTION WITH CONSTRUCTION SPECIFICATION

Note:- All subject to Structural Engineers Calculations

SUBJECT TO PLANNING APPROVAL

SUBJECT TO BUILDING REGS APPROVAL