


STAGGERED DROP-OFFS
+ COLLECTIONS


7:30AM
7:45AM
8AM
8:15AM
9AM
1PM

COLLECTIONS


1PM
3PM
4PM
5PM
5:45PM

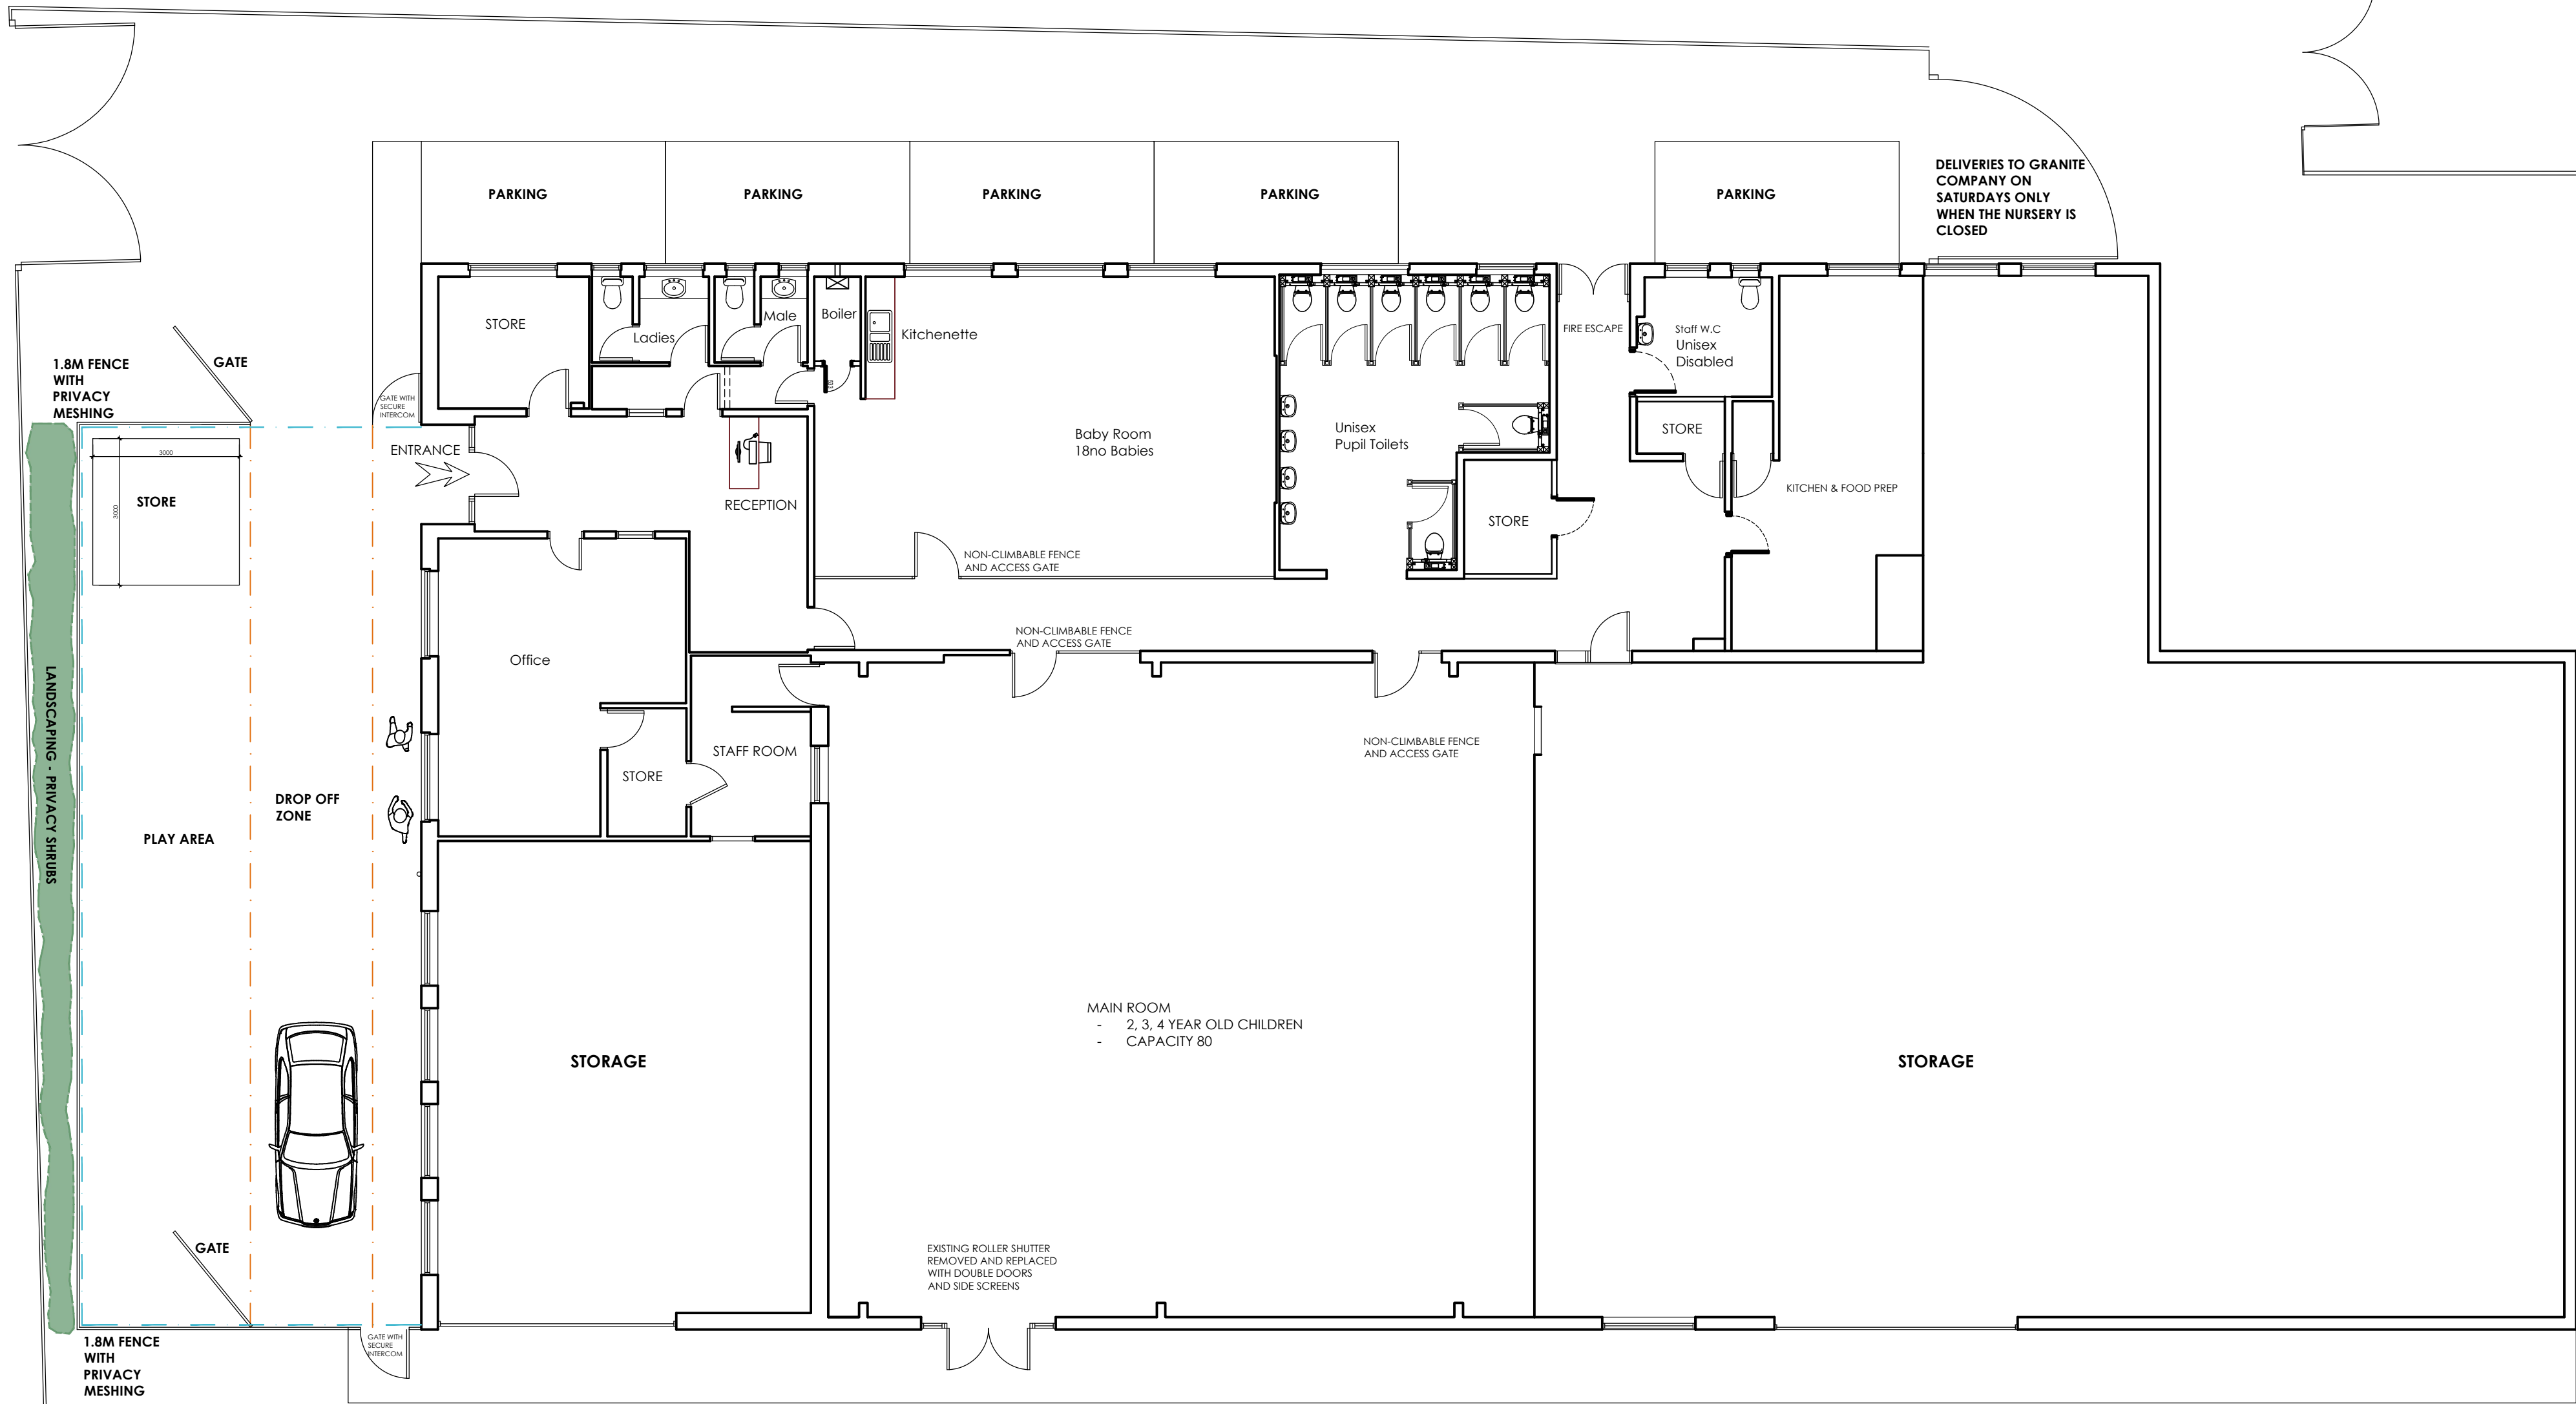

PROPOSED GROUND
FLOOR PLAN
SCALE 1:100

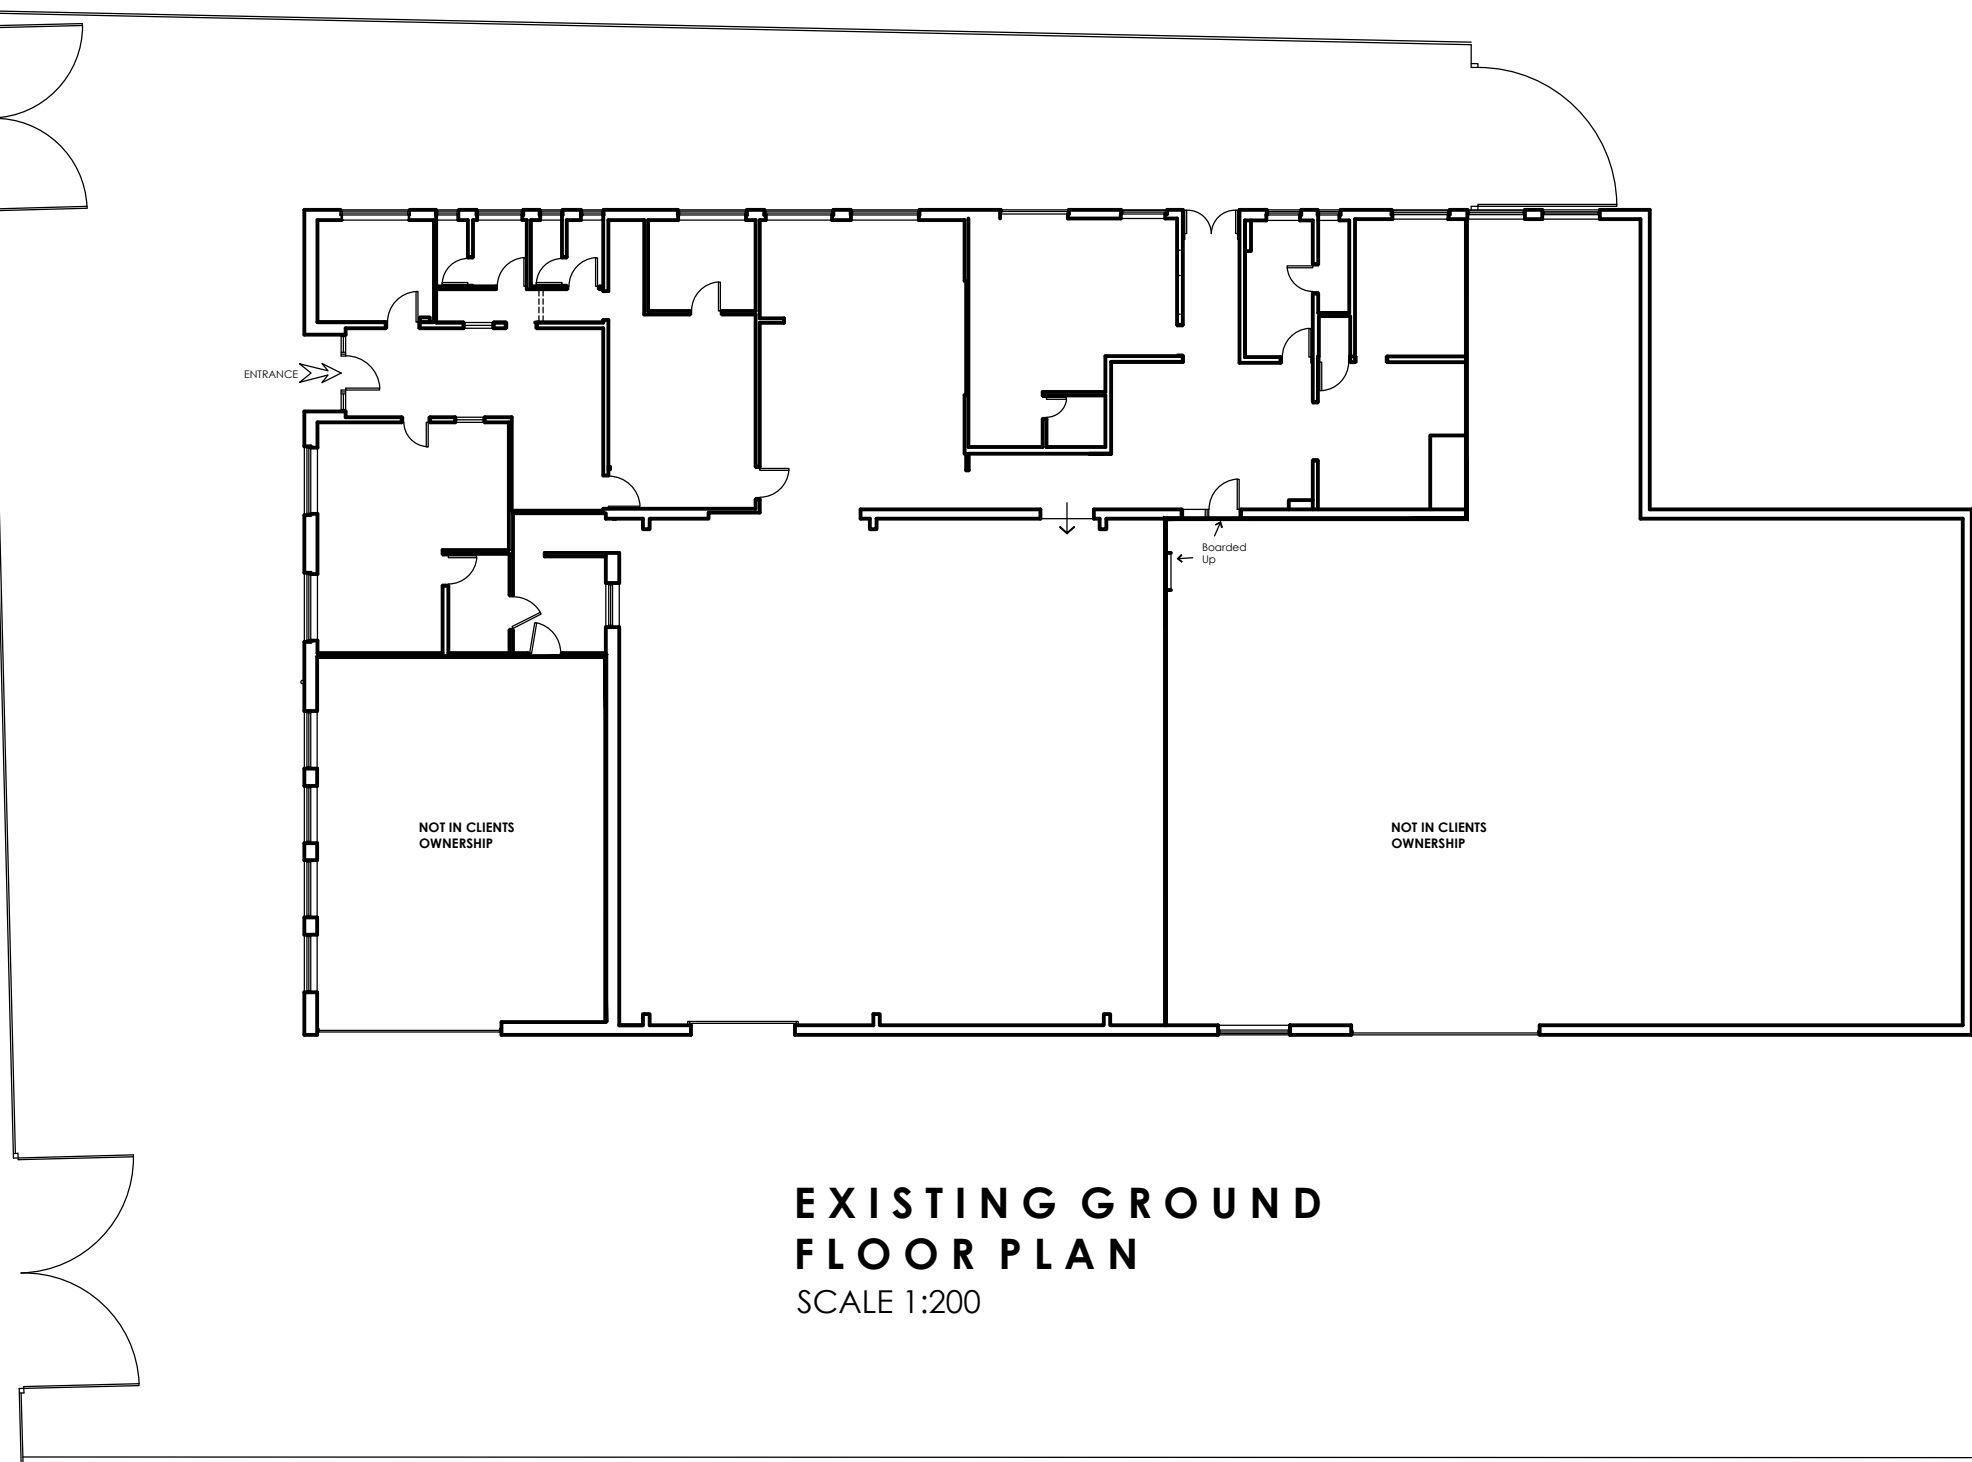

EXISTING GROUND
FLOOR PLAN
SCALE 1:200

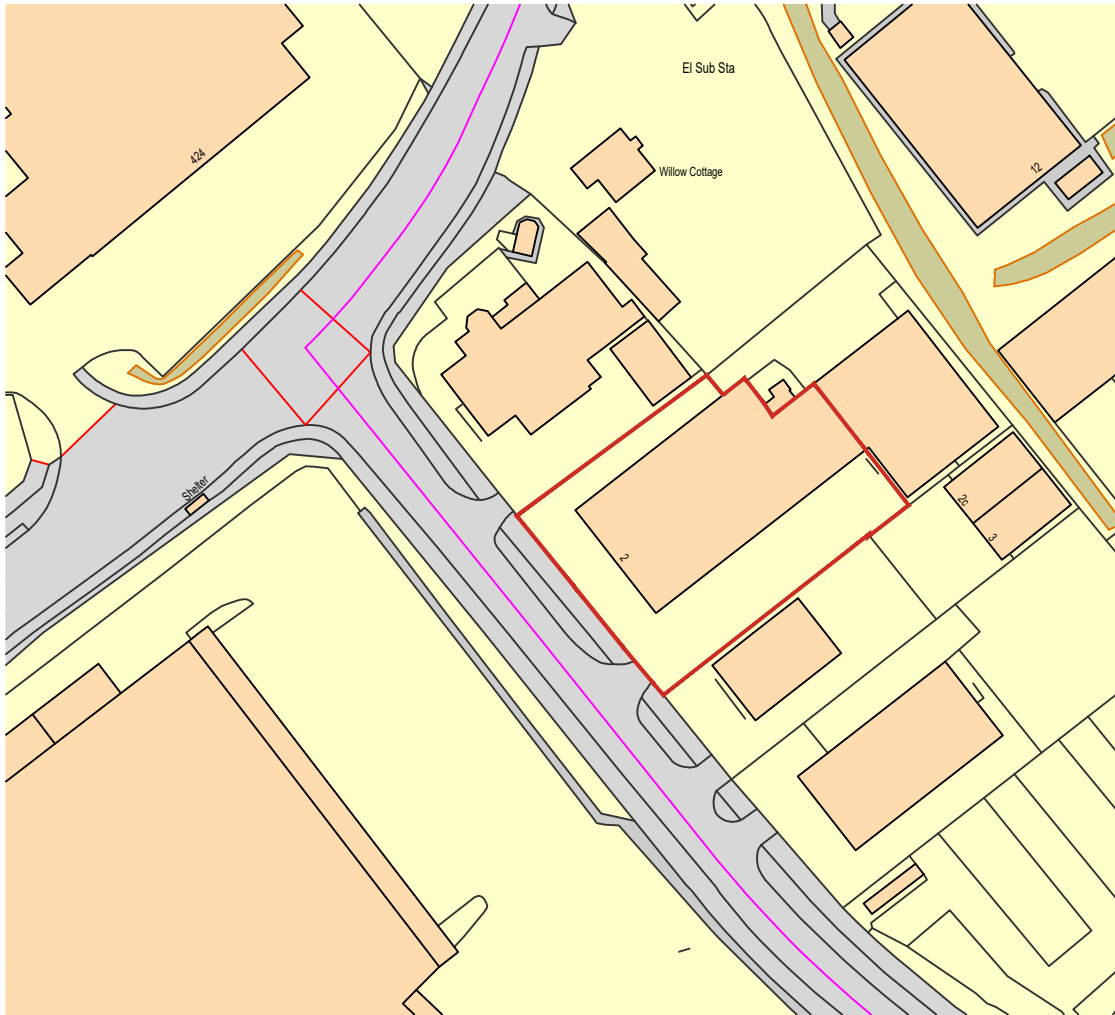

LOCATION PLAN
SCALE 1:1250



OFFICE ONE,
DRILL HALL,
11 EASTGATE,
BARNSELEY,
S70 2EU

Phone: 01226 208482

Email: info@whiteagus.co.uk

Web: www.whiteagus.co.uk

Project:
PROPOSED WORKS AT
UNIT 2, CARLTON IND ESTATE
BARNSELEY S71 3PQ

Client:
AMANDA GOODIER

Drawing
Title:
PLANS

Date:
JULY 2024

Scale:
1:50 & 1:100 @ A1

Ref:
24-074

Dwg. No.
01

Rev.
D

Date	Suffix	Description	Date	Suffix	Description
24/07/2024	A	REVISED TO CLIENTS REQUIREMENTS			
11/12/2024	B	REVISED			
11/12/2024	C	PARKING ADDED			
	D	PARKING REVISED			