


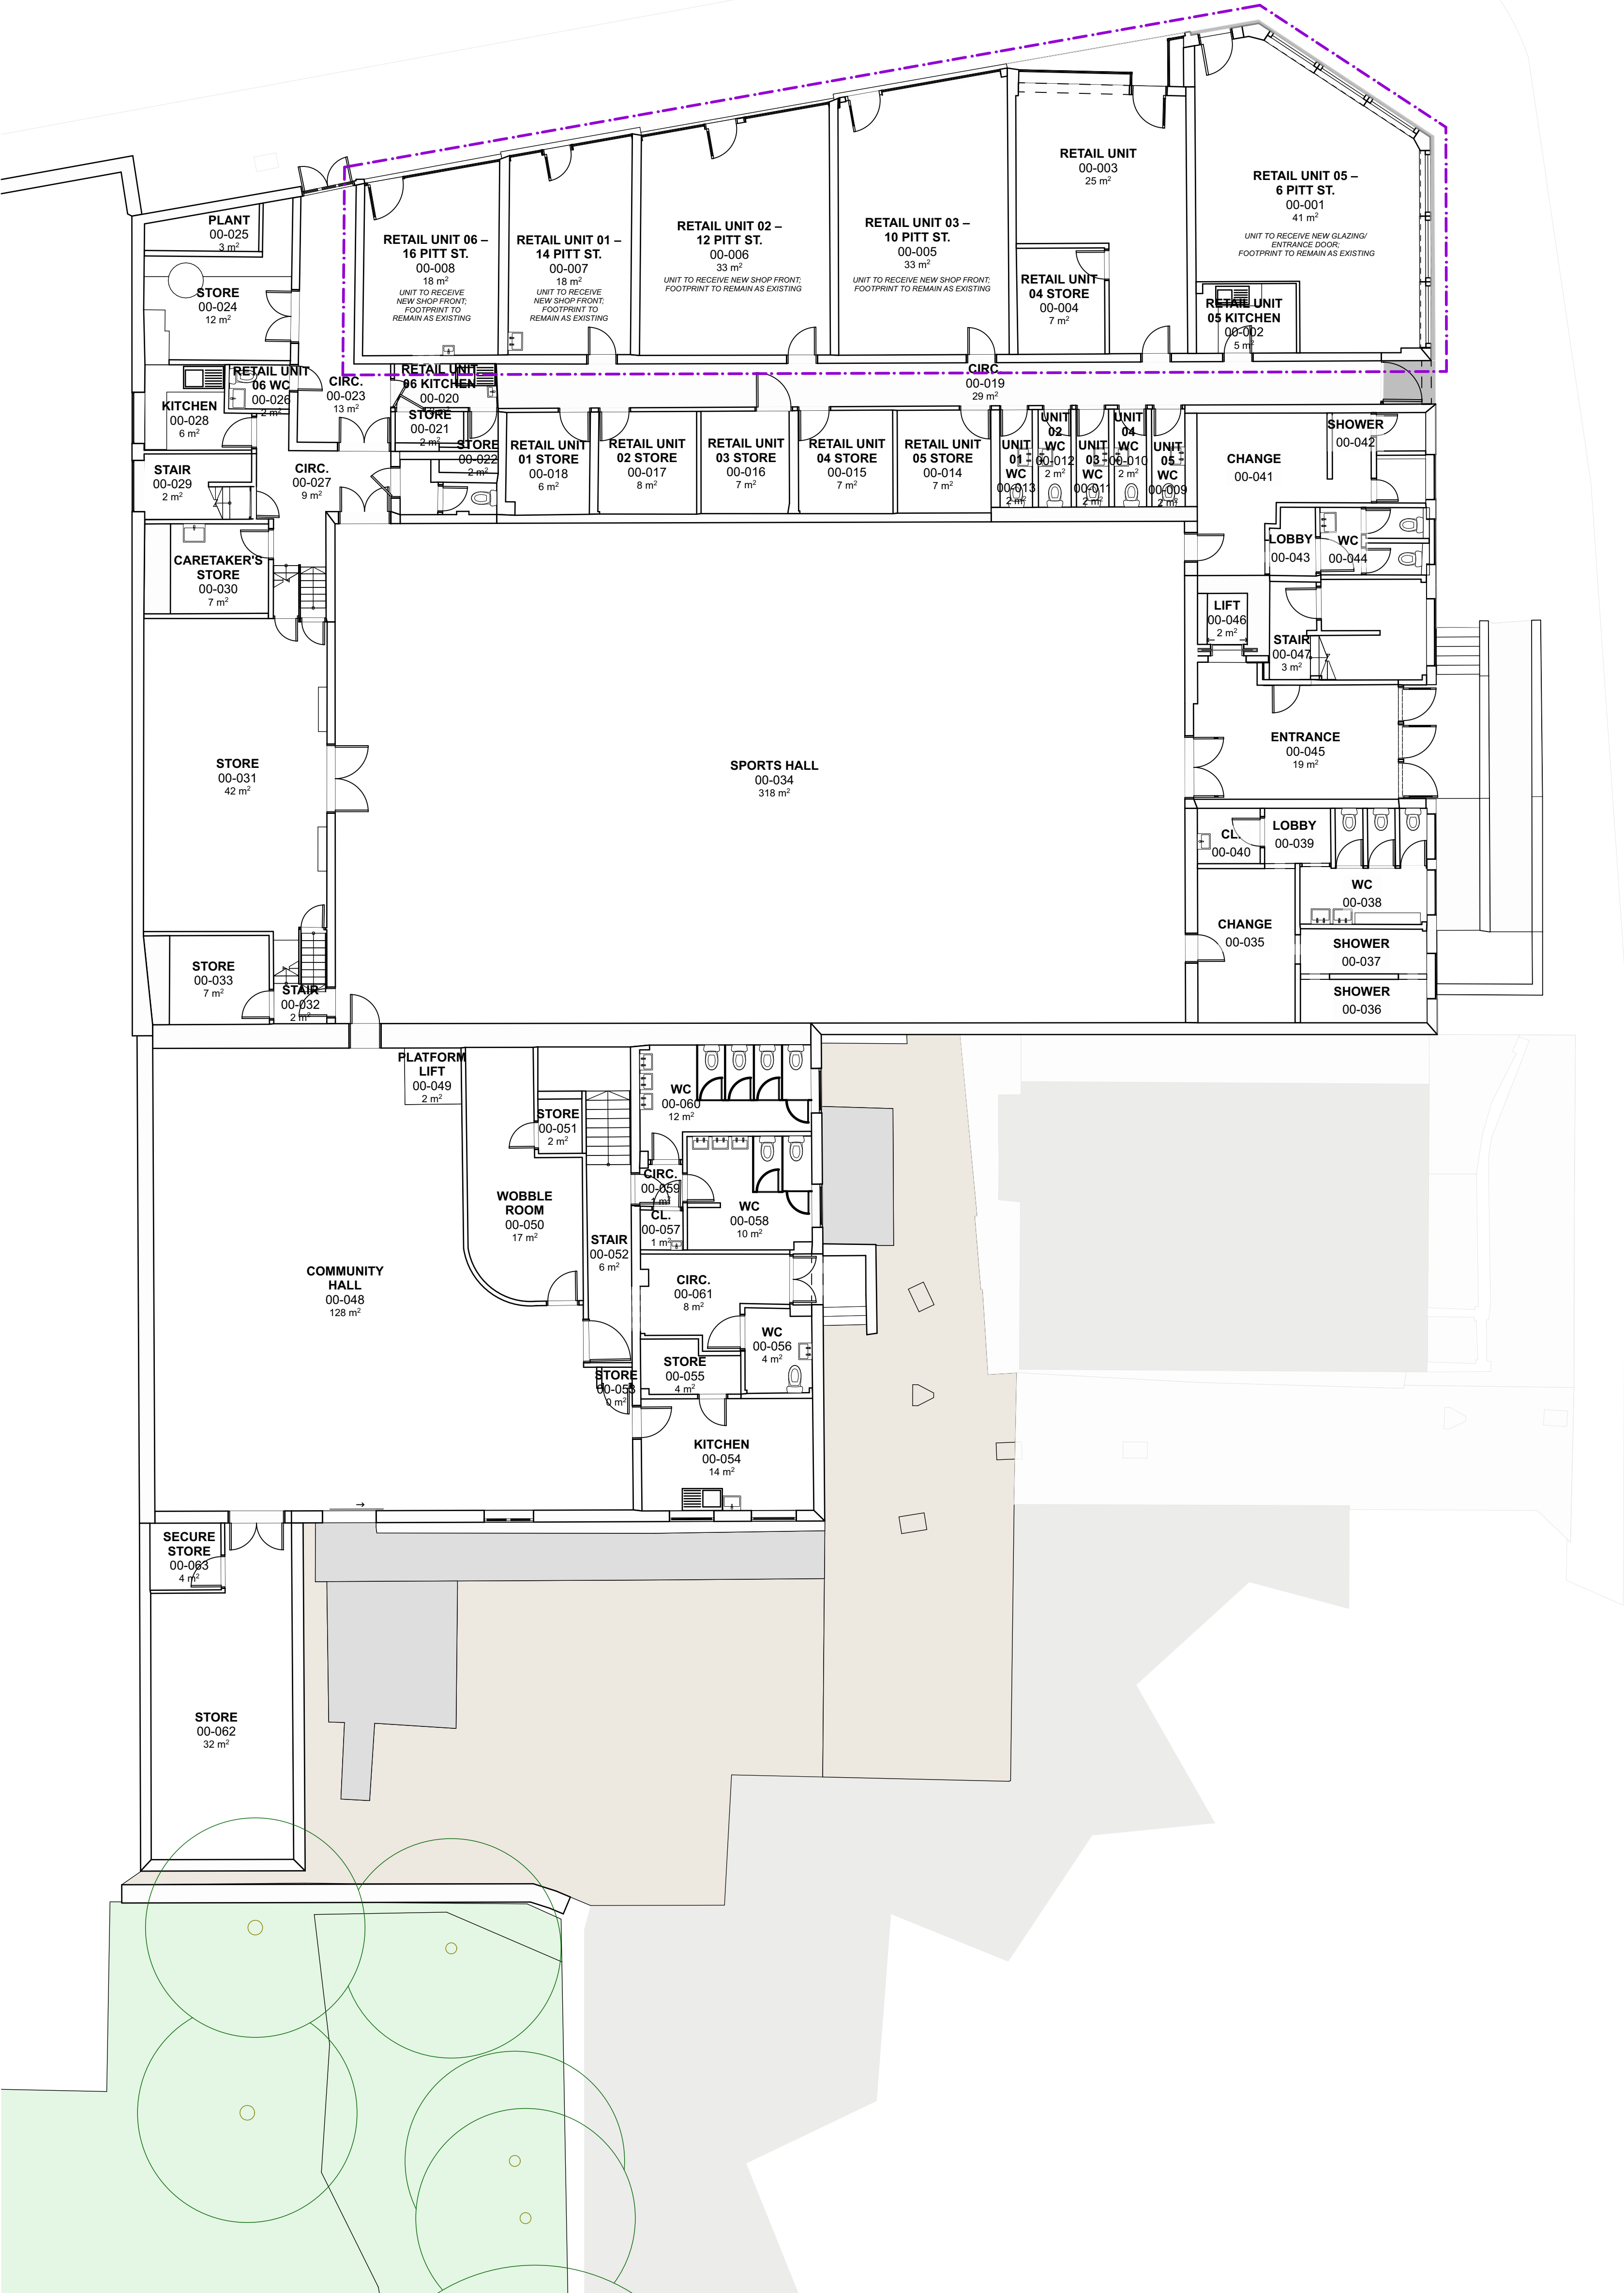

FOR CAR PARK, PLEASE REFER TO:
BALU-BBA-YM-CP-DR-A-2001-EXISTING CAR PARK PLAN

This document is © Bond Bryan Architects Ltd.
If in doubt ASK. Drawing measurements shall not be obtained by scaling. Verify all dimensions prior to construction.
Immediately report any discrepancies on this document to the Originator. This document shall be read in conjunction with associated models, specifications and related consultants' documents.

Key plan

North

EXISTING PLAN KEY

EXISTING BUILDING ELEMENT

EXISTING PLAN KEY

EXISTING HARD LANDSCAPE (TARMAC/ CONCRETE)

EXISTING HARD LANDSCAPE (TARMAC/ CONCRETE)

EXISTING SOFT LANDSCAPE (GRASS)

EXISTING TREE

NOTES: EXISTING PLANS

— LEVEL 00 PLAN MODELLED FROM BUILDING SURVEY 'P23-00417-MET-INT-G-FP-M2-B-001-1-GROUND FLOOR PLAN' BY MET GEO ENVIRONMENTAL, RECEIVED 2023-08-23

— LEVEL 01 PLAN MODELLED FROM BUILDING SURVEY 'P23-00417-MET-INT-01-FP-M2-B-001-1-FIRST FLOOR PLAN' BY MET GEO ENVIRONMENTAL, RECEIVED 2023-08-23

— LEVEL RF PLAN MODELLED FROM ROOF SURVEY PLAN 'P23-00417-MET-EXT-XX-TOP-M2-G-001-1- TOPOGRAPHICAL SURVEY' BY MET GEO ENVIRONMENTAL, RECEIVED 2023-08-23

RETAIL UNIT PLANNING APPLICATION DRAWING REVISION KEY:

RETAIL UNIT PLANNING APPLICATION SCOPE (GROUND FLOOR LEVEL ONLY)

P12	YMCA Retail Unit Planning Application	JW	08/07/2024
P11	Updated Stage 4 Issue	JW	25/04/2024
P10	Stage 4 Issue	JW	19/04/2024
P09	Stage 4 Draft Issue	JW	18/04/2024
P08	Updated Stage 3 Issue	JM	20/03/2024
P07	Updated Stage 3 Issue	JW	12/03/2024
P06	Stage 3 Issue	JMW	05/03/2024
P05	Stage 2 Drawing Issue	JW	04/01/2024
P04	Updated for Planning	JW	07/12/2023
P03	Planning Set	JW	05/12/2023
P02	Updated for Cost Review	JW	16/11/2023
P01	First Issue	JM	15/11/2023
Rev	Description	Drawn	Checked
		Drawn	Checked

B

BOND BRYAN

info@bondbryan.co.uk

www.bondbryan.co.uk

Barnsley Metropolitan Borough Council

BARNsLEY Metropolitan Borough Council

Currie & Brown

Barnsley Levelling Up Fund

Barnsley YMCA/Chilypep

Existing Ground Floor Plan	
Originator project ref 23048	Purpose of Issue Design Development
Scale(s) 1:100	Revision description Preliminary
Paper size A1	
project originator volume level type role number	revision
BALU - BBA - YM - 00 - DR - A - 2001	P12

Native model 23048-YMCA