



Drawing No.	Rev No.
MSG001 -003	

DO NOT SCALE: Contractor to check all dimensions and report any omissions or errors


NOTES

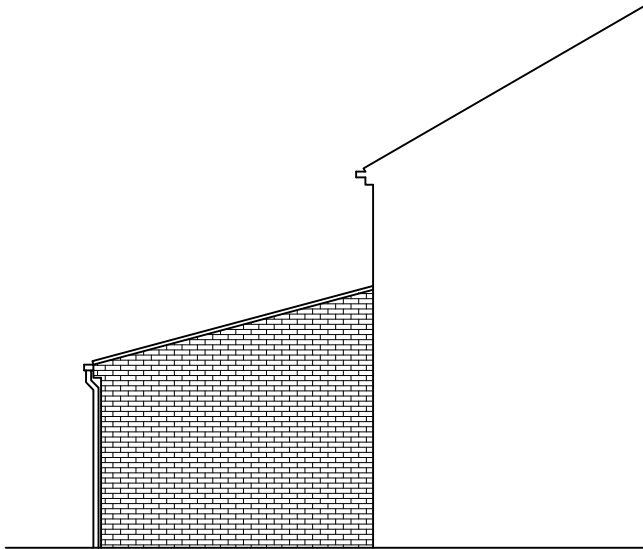

PROPOSED END ELEVATION
SCALE 1:100 AT A3

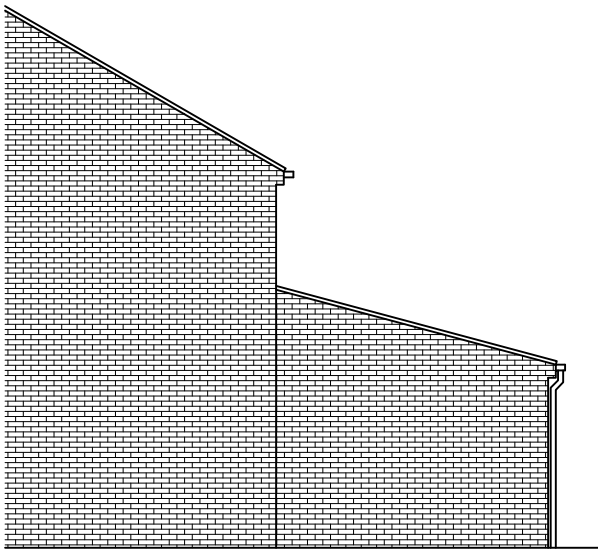

PROPOSED END ELEVATION
SCALE 1:100 AT A3

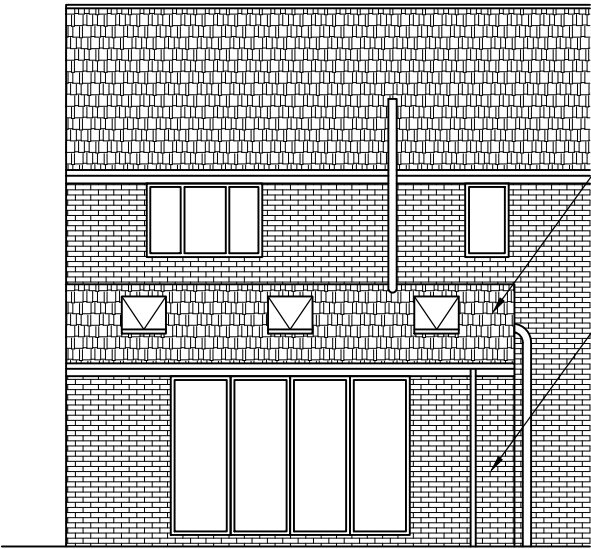

PROPOSED REAR ELEVATION
SCALE 1:100 AT A3

Rev	Description	By	Chk	App	Date
-----	-------------	----	-----	-----	------

JRB DESIGNS Ltd
1 Saville Road
Cudworth
Barnsley
S72 8LT
Tel: 01226 383542
Fax: 01226 380078
Mob: 07970 541192
Email: john@jrbdesigns.co.uk

This drawing is copyright. © jrbdesigns Ltd.

Client
MRS S GREER

Drawing Title
PROPOSED ELEVATIONS

Address
**77 NEWLAND AVENUE
CUDWORTH
BARNSLEY
S72 8XB**

Project Title:
**PROPOSED SINGLE STOREY
REAR EXTENSION**

Purpose of Issue:
PLANNING

Drawing Status
FIRST ISSUE

Scale at A3 AS SHOWN	Drawn By JRB	Date 07/01/2020
Checked By	Date 07/01/2020	Approved By Date 07/01/2020
Project No. MSG001	Drawing No. 003	Revision -

APPROVAL ☒ INFORMATION ☐ TENDER ☐ CONTRACT ☐ CONSTRUCTION ☐