


Drawing No.	Rev No.
MLJ001 -002	

DO NOT SCALE: Contractor to check all dimensions and report any omissions or errors


NOTES




EXISTING FRONT ELEVATION
SCALE 1:100 AT A3

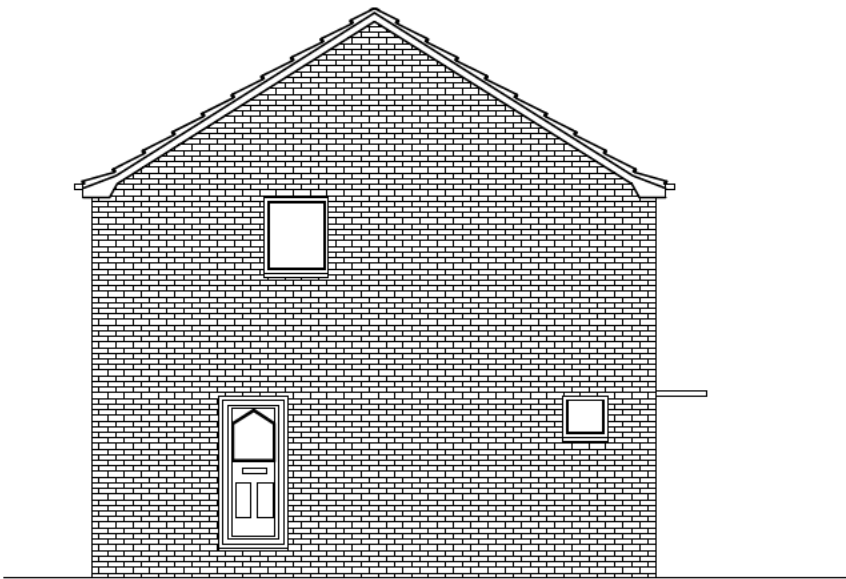

EXISTING END ELEVATION
SCALE 1:100 AT A3

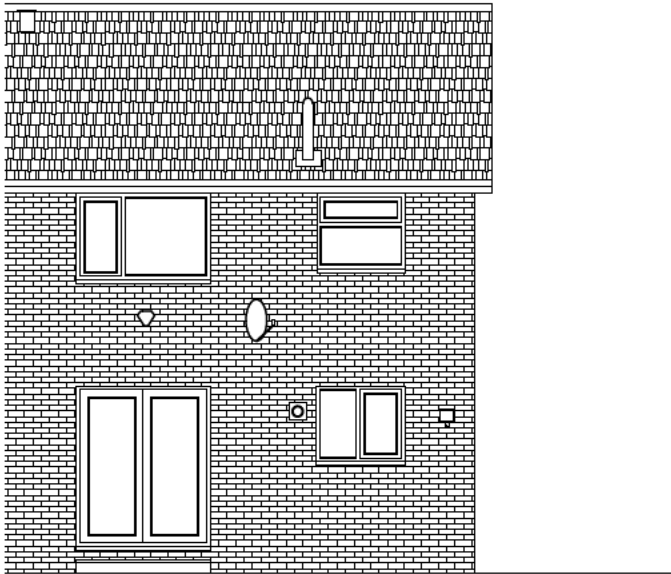

EXISTING REAR ELEVATION
SCALE 1:100 AT A3

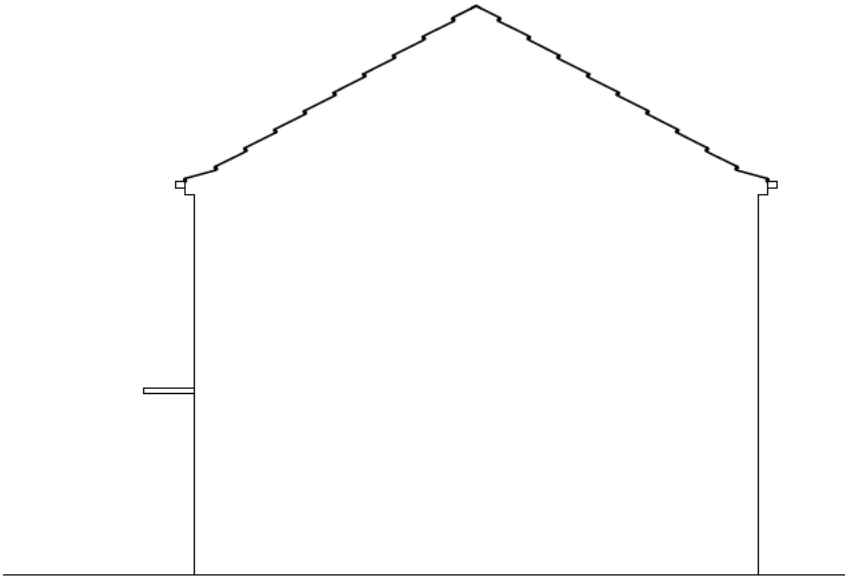

EXISTING END ELEVATION
SCALE 1:100 AT A3

Rev	Description	By	Chk	App	Date
JRB DESIGNS Ltd 1 Saville Road Cudworth Barnsley S72 8LT Tel: 01226 383542 Fax: 01226 380078 Mob: 07970 541192 Email: john@jrbdesigns.co.uk This drawing is copyright, © jrbdesigns Ltd,					
Client					
Drawing Title					
EXISTING ELEVATIONS					
Address					
11 NORWOOD DRIVE BRIERLEY BARNLEY S72 9EJ					
Project Title:					
PROPOSED TWO STOREY SIDE EXTENSION WITH SINGLE FRONT					
Purpose of Issue:					
PLANNING					
Drawing Status					
FIRST ISSUE					
Scale at A3 AS SHOWN	Drawn By JRB	Date 28/06/2018			
Checked By	Date 28/06/2018	Approved By	Date 28/06/2018	Revision	
Project No. MLJ001	Drawing No. 002	Revision -			
APPROVAL ☒ INFORMATION ☐ TENDER ☐ CONTRACT ☐ CONSTRUCTION ☐					