

project **11- 15 High Street Penistone
S36 6BR**

drawing **Basement and Roof Plan
as Existing**

dwg no. 376/03	scale 1:50@A3
--------------------------	-------------------------

date March 2025	drawn by PGL
---------------------------	------------------------

preliminary	approval	planning	X
tender	construction	as built	





PETER LITTLEWOOD ASSOCIATES LTD
1 Brock Drive, Cheadle Hulme,
Cheadle, Cheshire, SK8 6LP

P L A

T 0161 485 4964
E peter@peterlittlewood.com

under the BIAT conditions of engagement the copyright in all drawings specifications and documents prepared by the designer and in the work executed from them shall remain the property of the designer unless otherwise agreed. Do not scale from the drawing. Work to figured dimensions. Check all dimensions on site. In event of any discrepancy, refer to the designer.

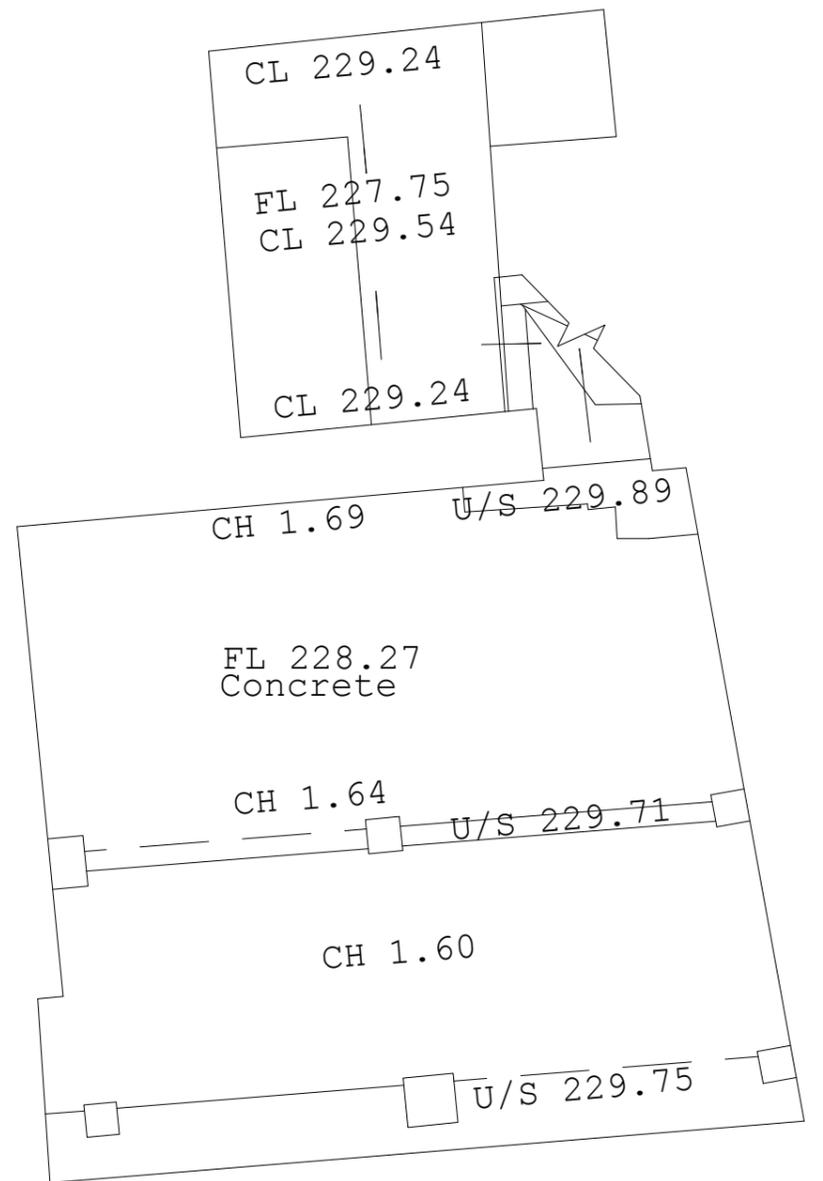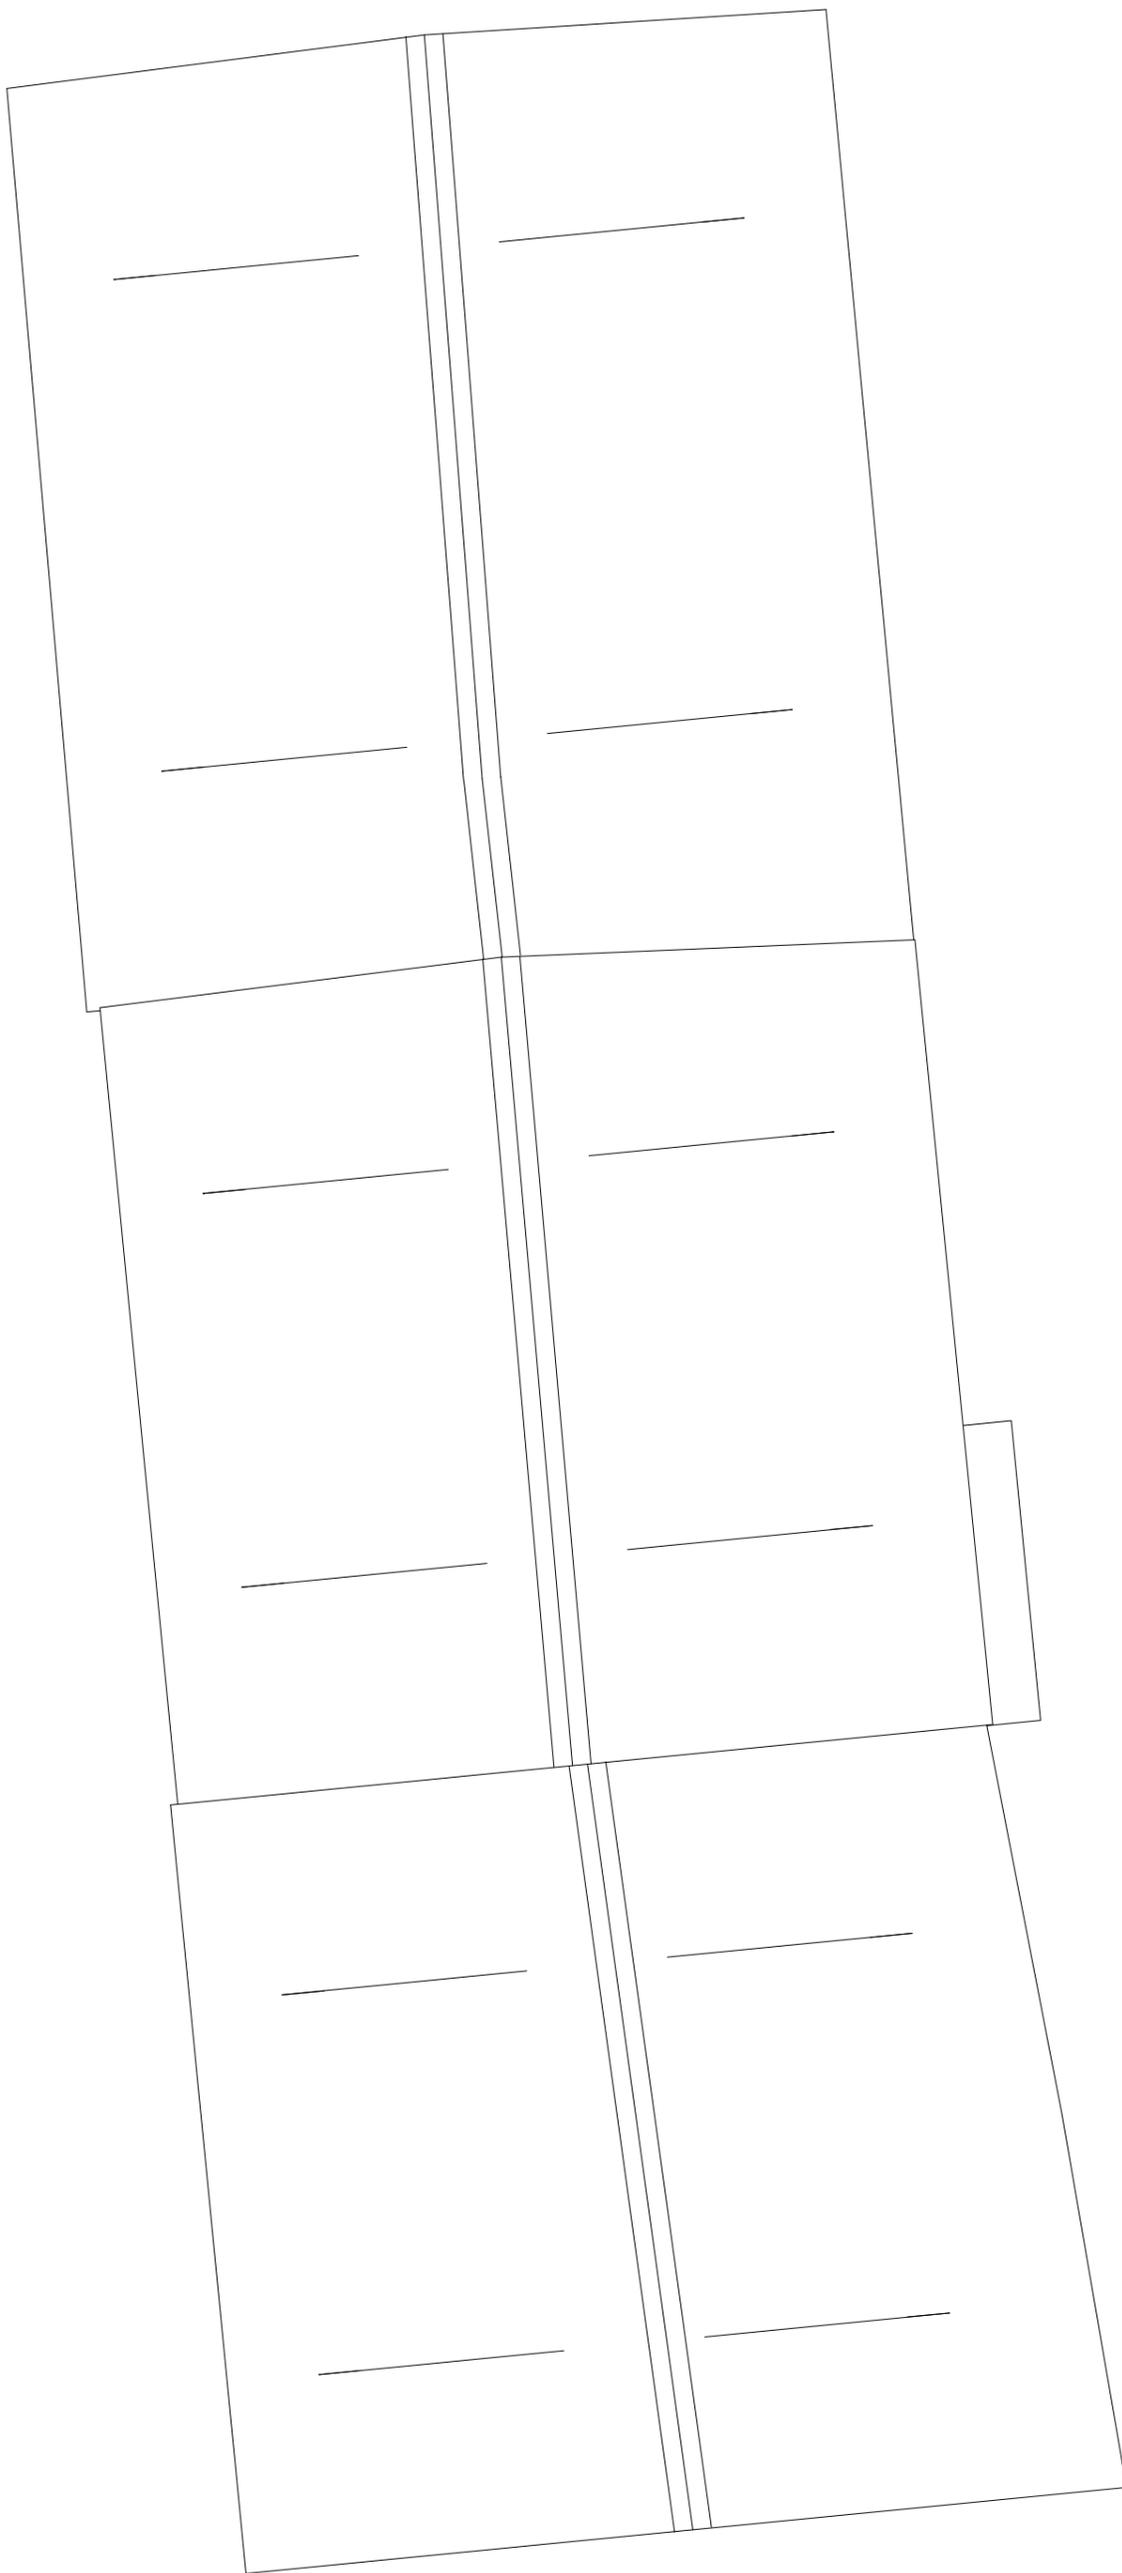

Existing Roof and Basement Plan

