




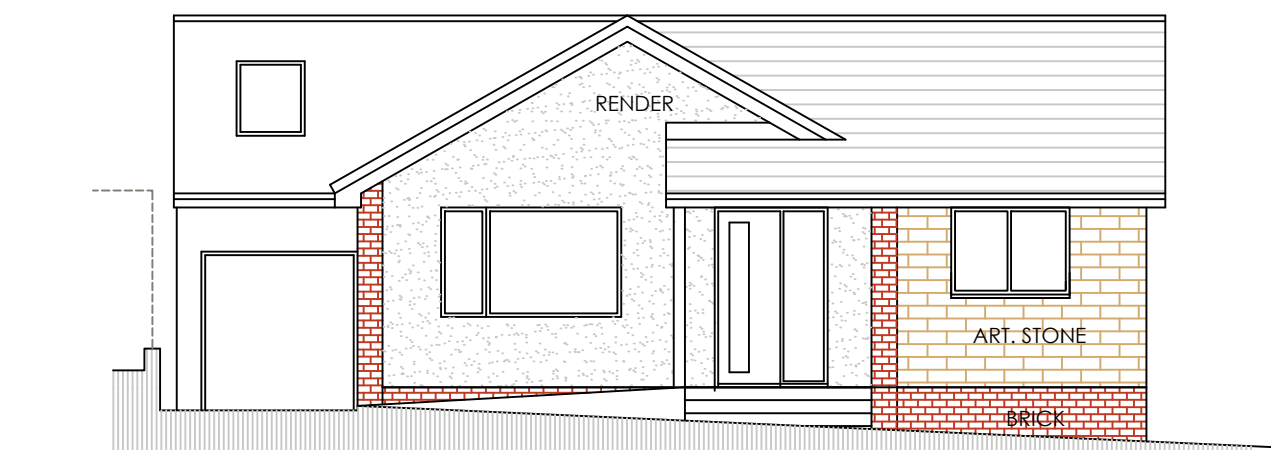


WEST ELEVATION AS PROPOSED
FROM LONG CAUSEWAY

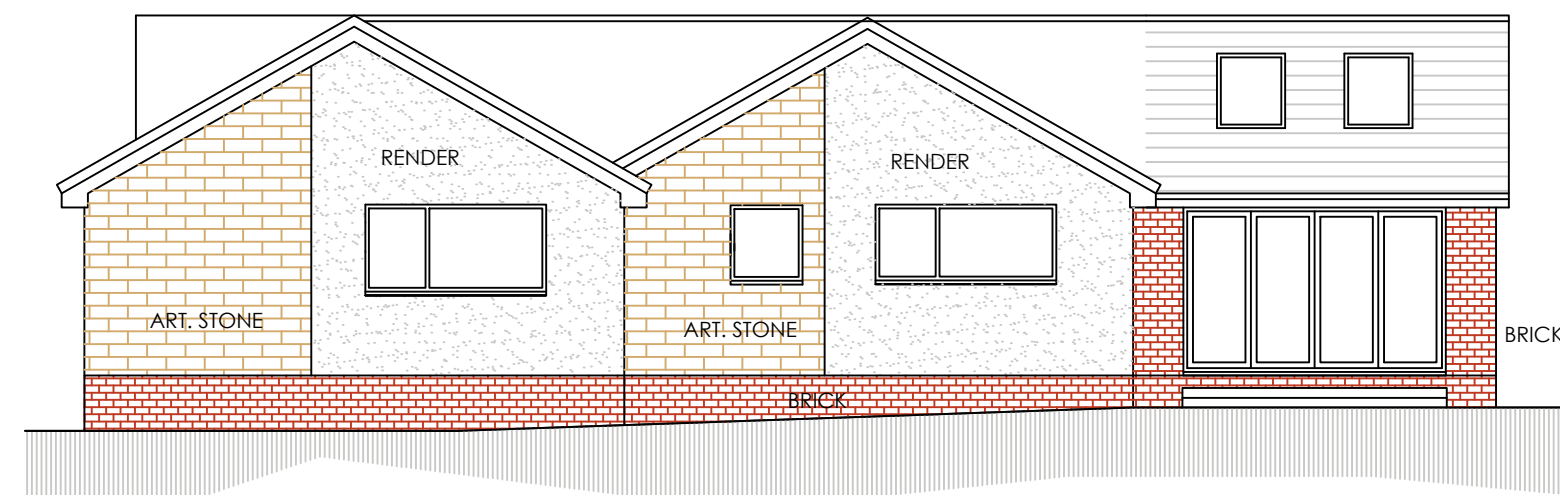


SOUTH ELEVATION AS PROPOSED
FROM MINSTER WAY

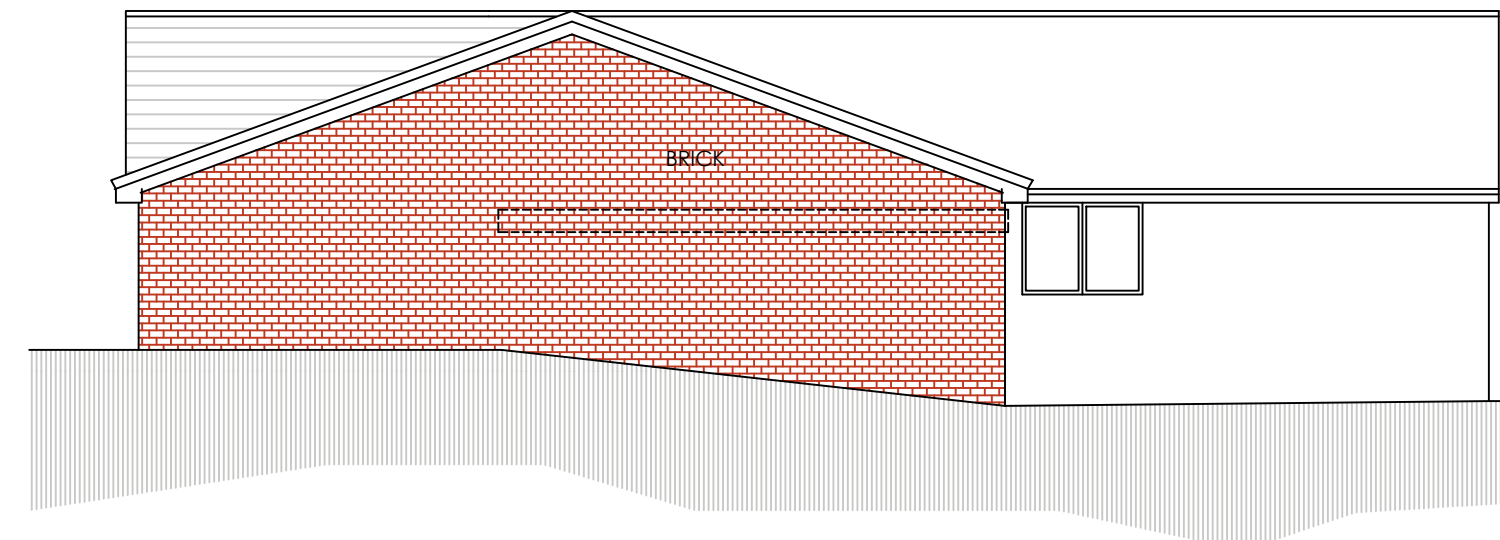


NORTH ELEVATION AS PROPOSED

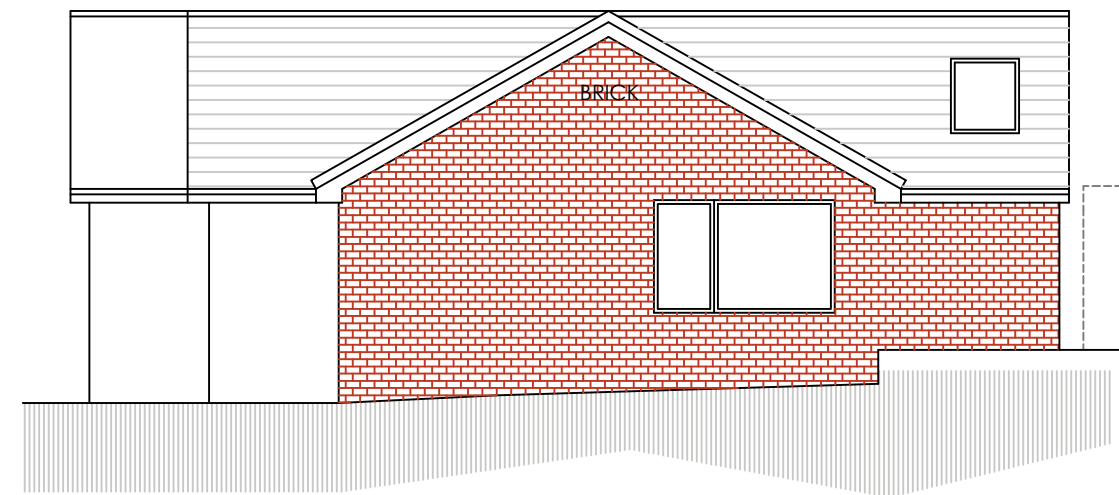


EAST ELEVATION AS PROPOSED

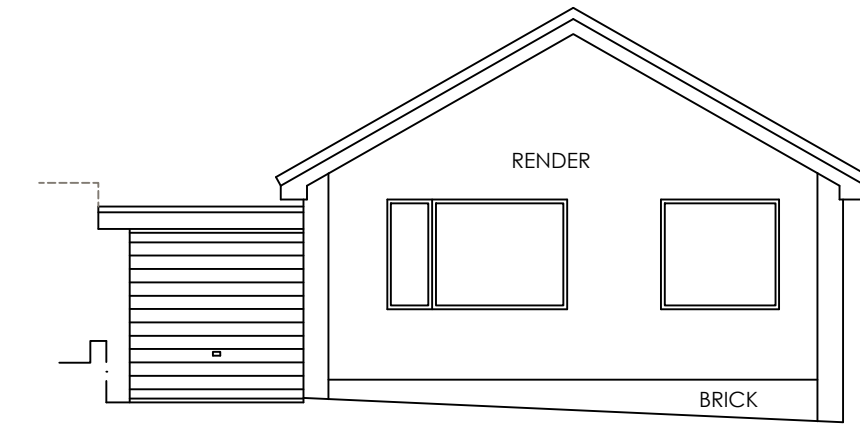


WEST ELEVATION- EXISTING

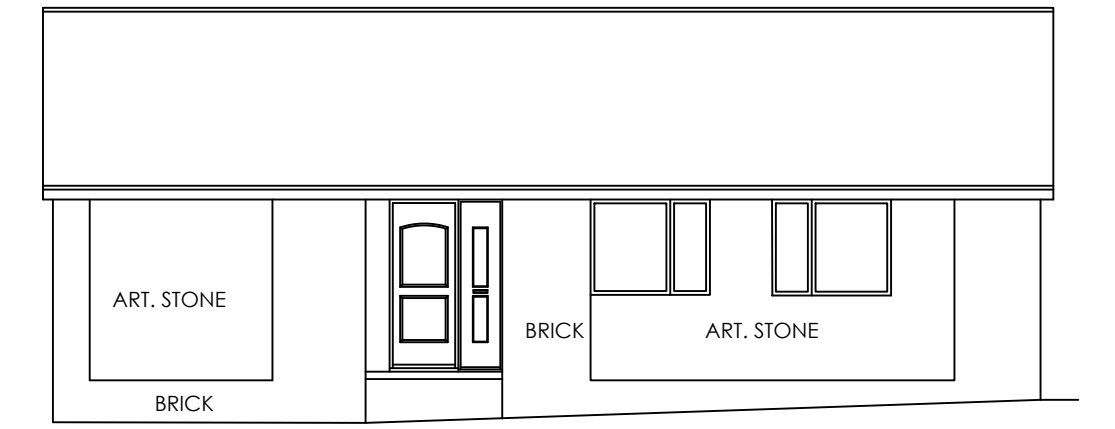


WEST ELEVATION- EXISTING

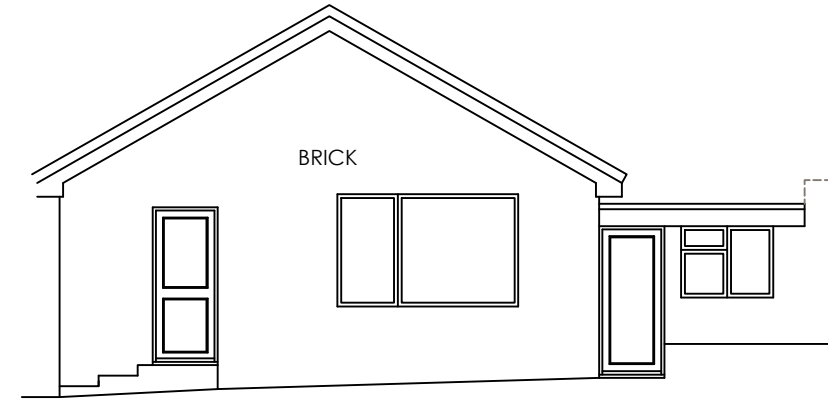


EAST ELEVATION- EXISTING

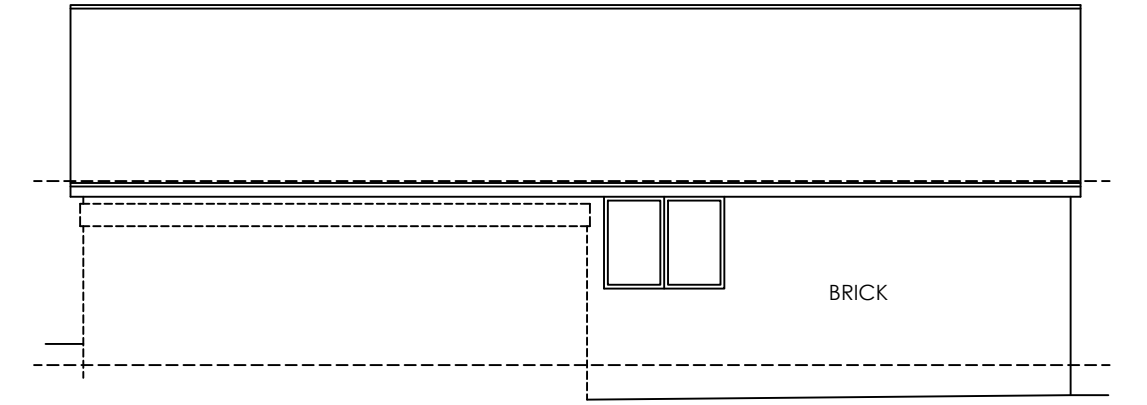


NORTH ELEVATION- EXISTING

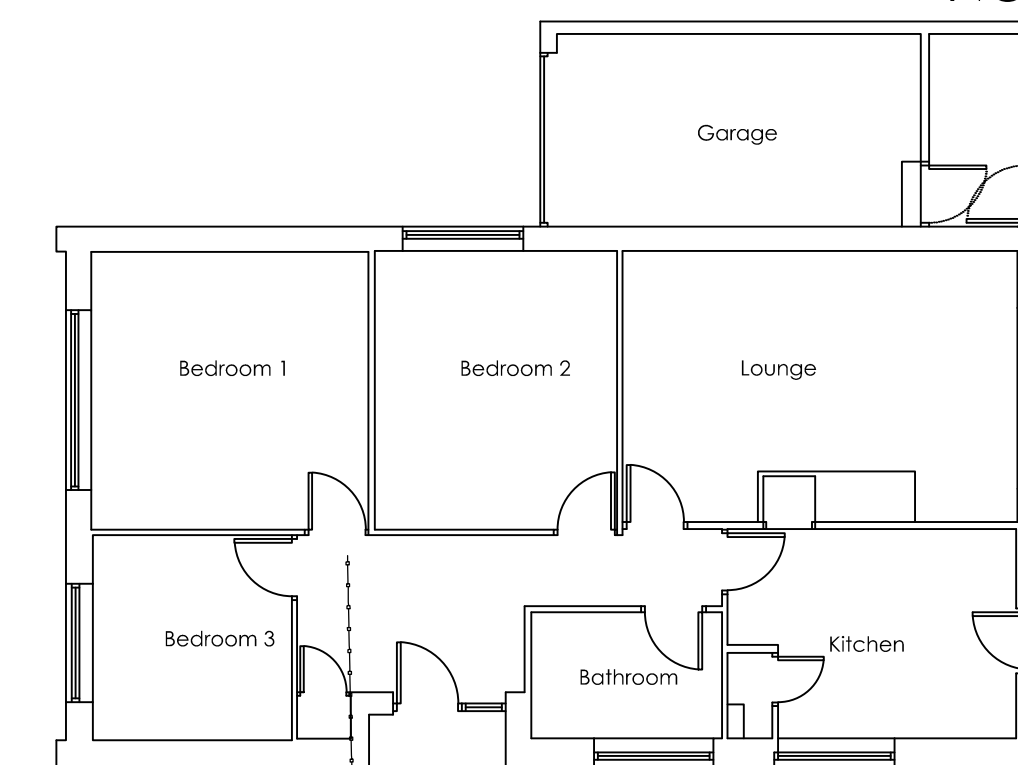

PLAN AS EXISTING

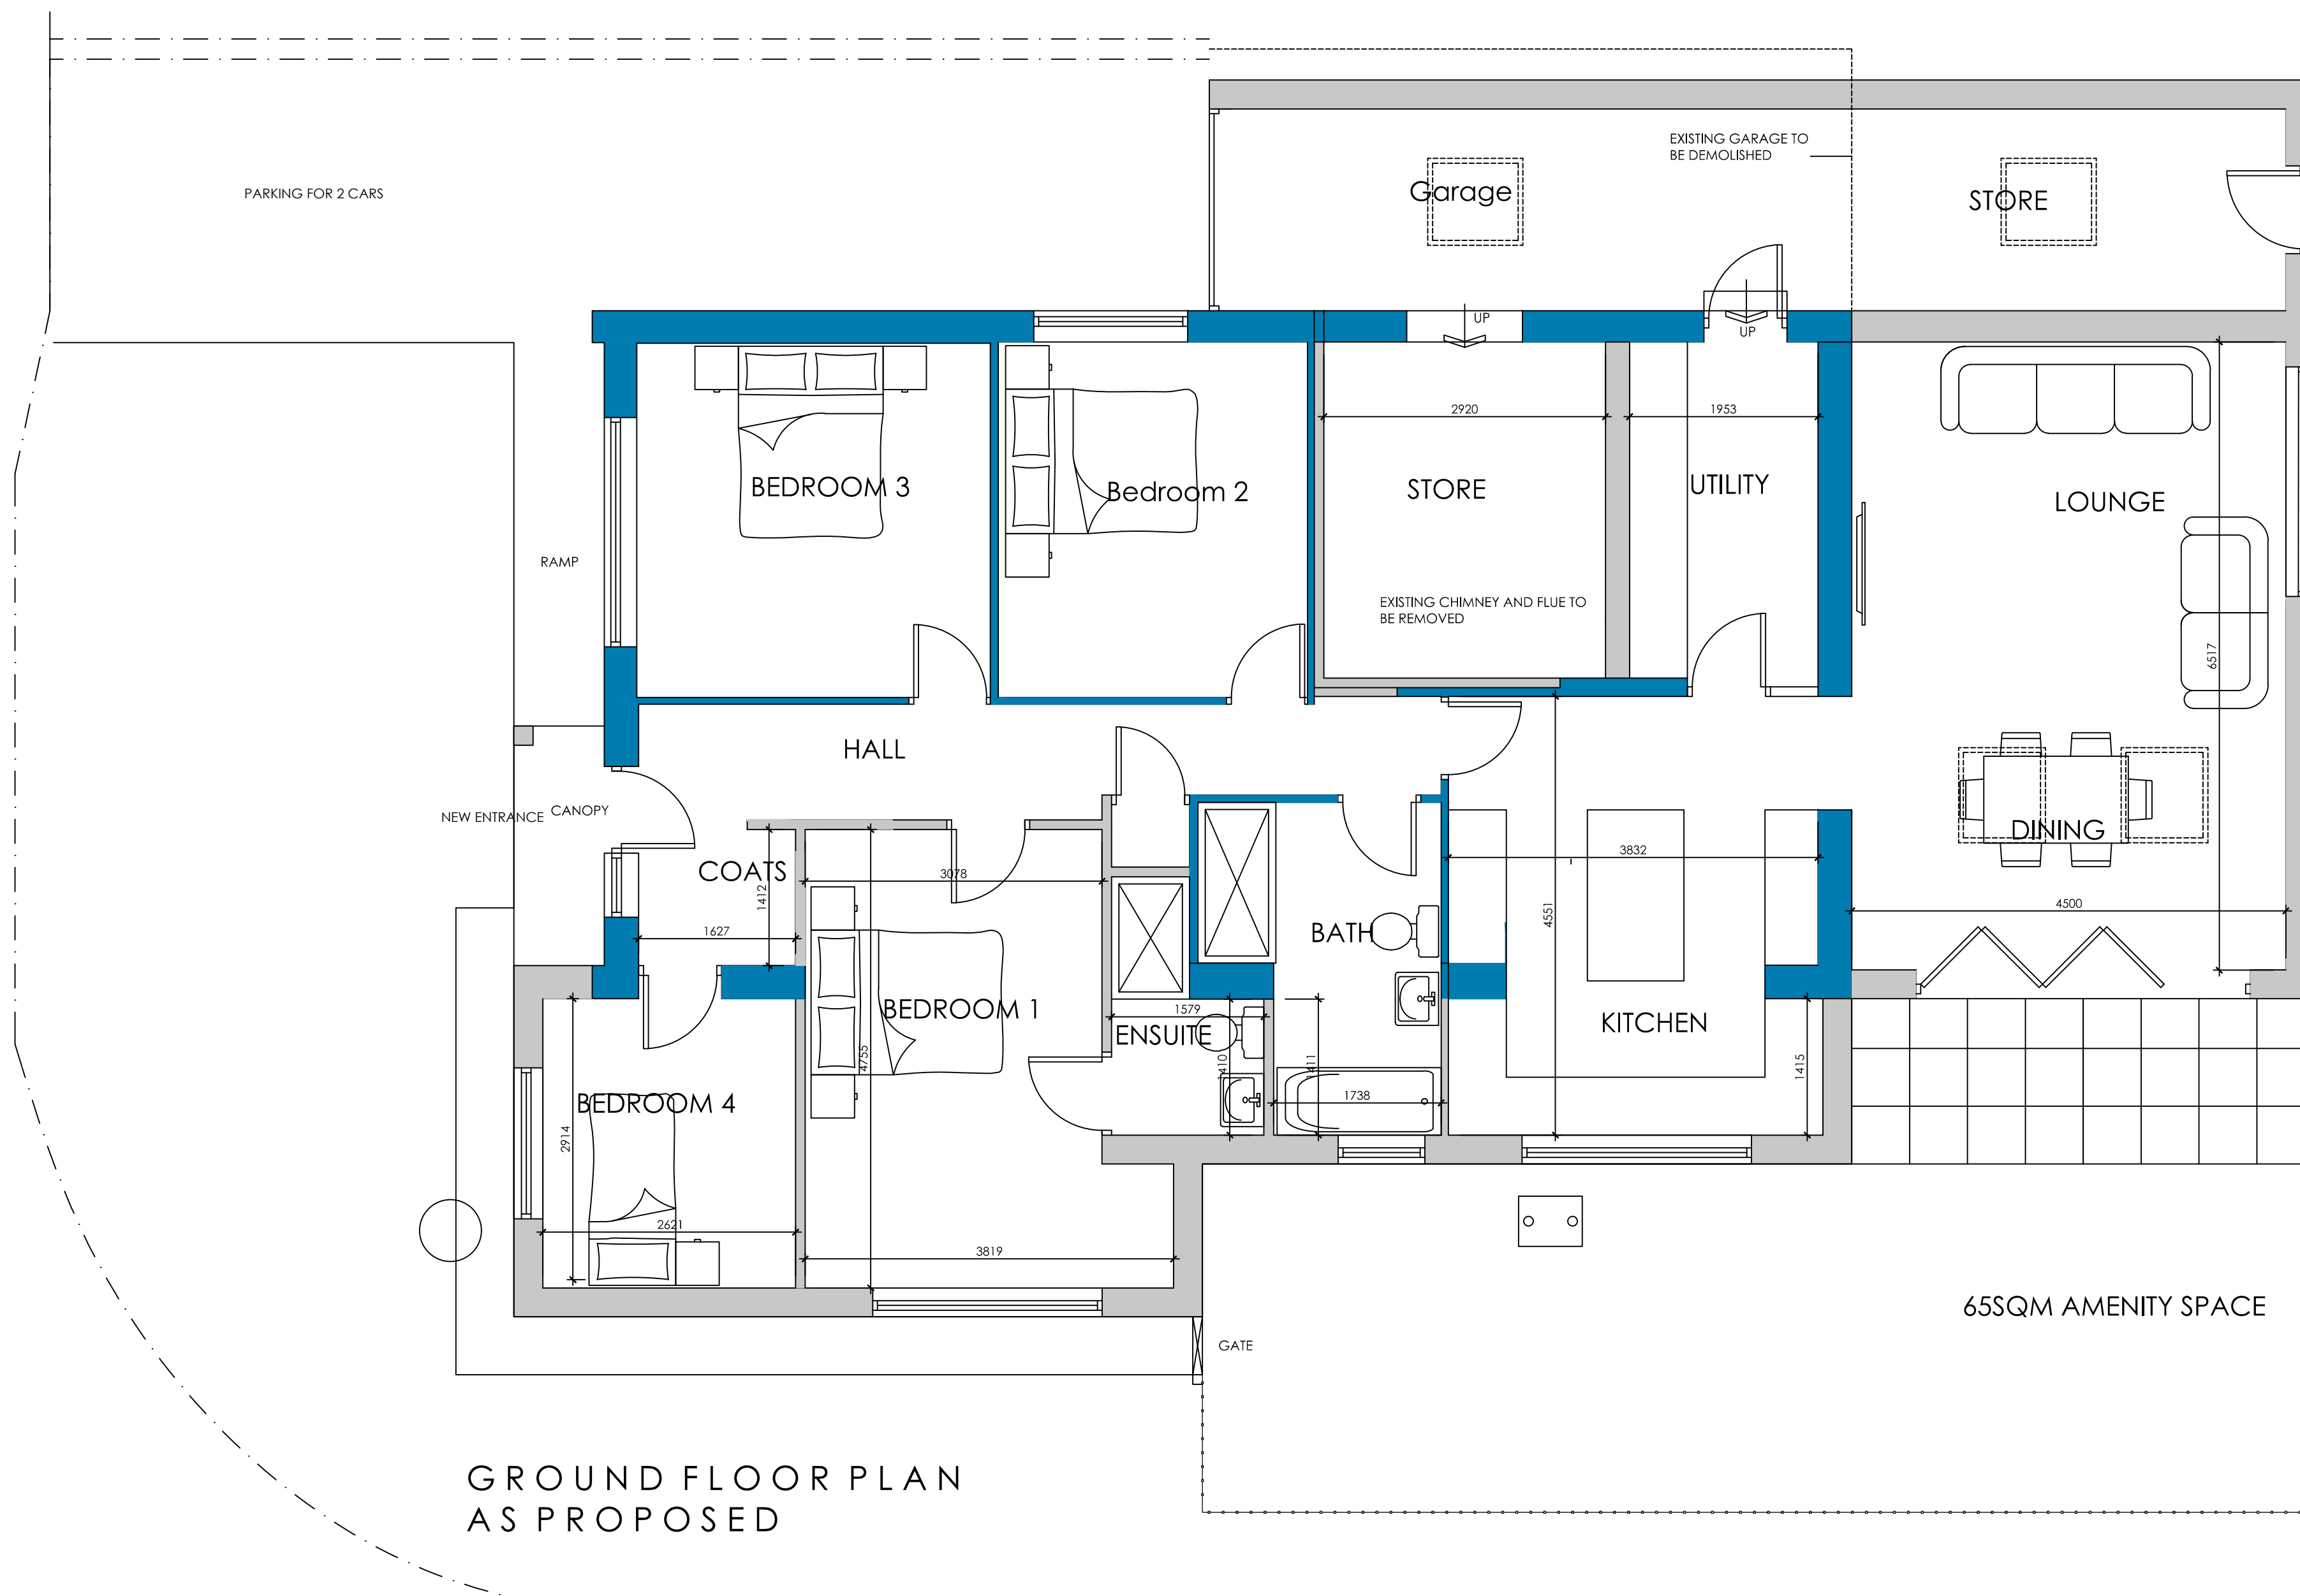

GROUND FLOOR PLAN
AS PROPOSED

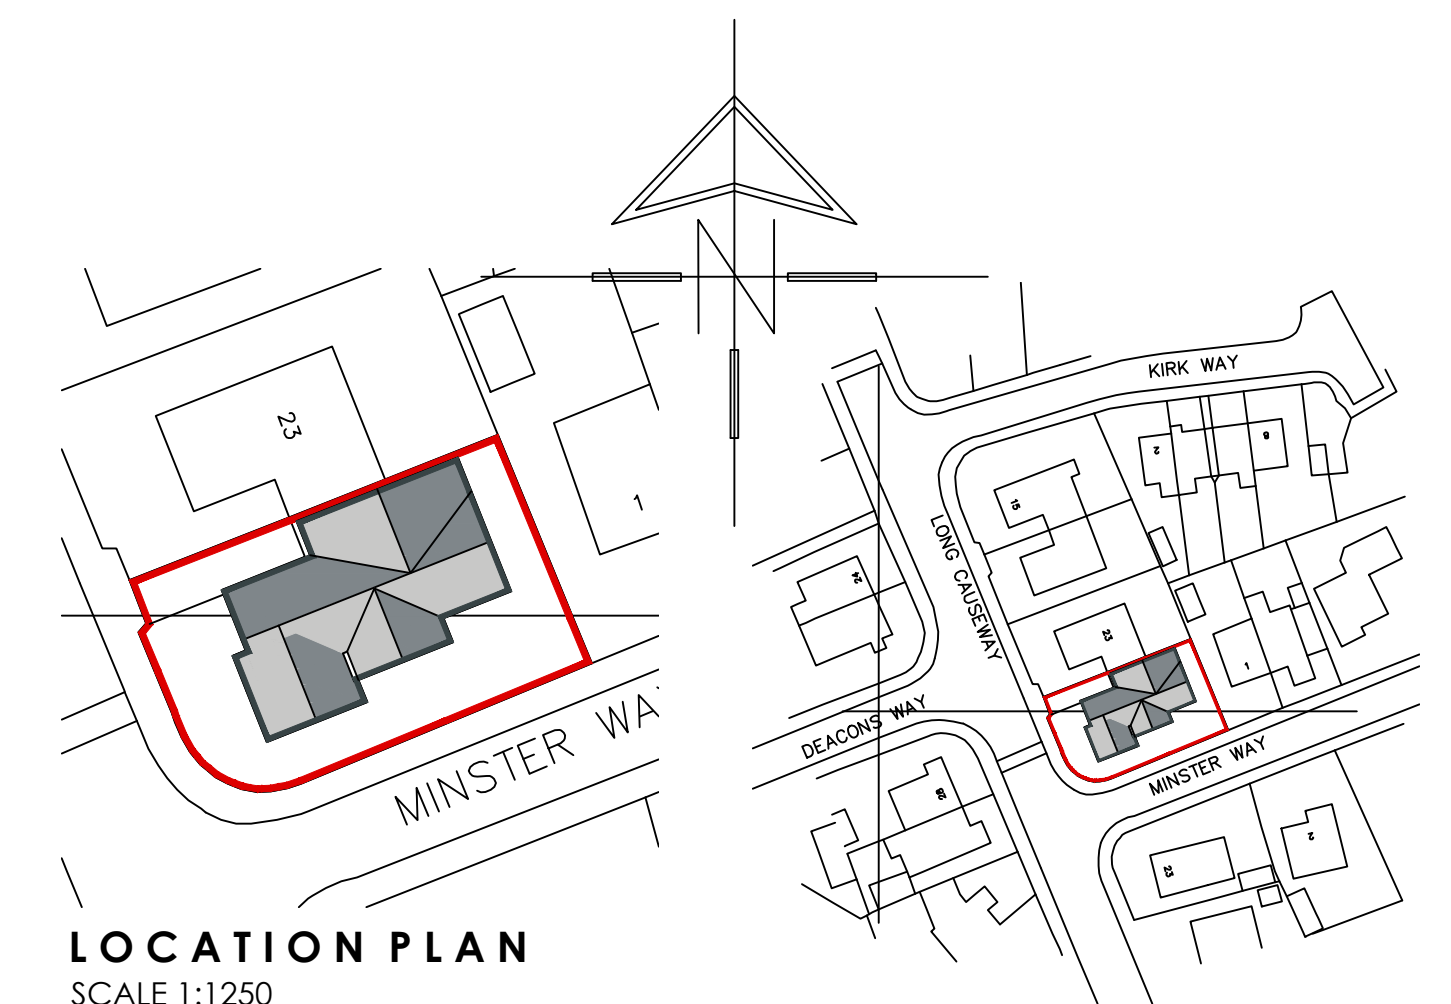

BLOCK PLAN
SCALE 1:500

 White Agus PARTNERSHIP			OFFICE ONE, 34 VICTORIA ROAD, BARNESLEY, S70 2BU			Phone: 01226 208482 Email: info@whiteaguspартnership.co.uk Web: www.whiteaguspартnership.co.uk		
ARCHITECTURAL SERVICES			Project. PROPOSED EXTENSIONS & ALTERATIONS 21 LONG CAUSEWAY, MONK BRETTON BARNESLEY, S71 2HX			Client. MR & MRS SIXSMITH		
Drawing Title. PLANS & ELEVATIONS			Date. AUGUST 2022		Scale. 1:50 & 1:100 @ A1		Ref. 22-092	
Date 02-09-22			Suffix A		Description REVISED TO CLIENTS REQUIREMENTS		Dwg. No. 01	
Date			Suffix		Description		Rev. A	