



Drawing No.	Rev No.
MND001 -002	

DO NOT SCALE: Contractor to check all dimensions and report any omissions or errors

NOTES

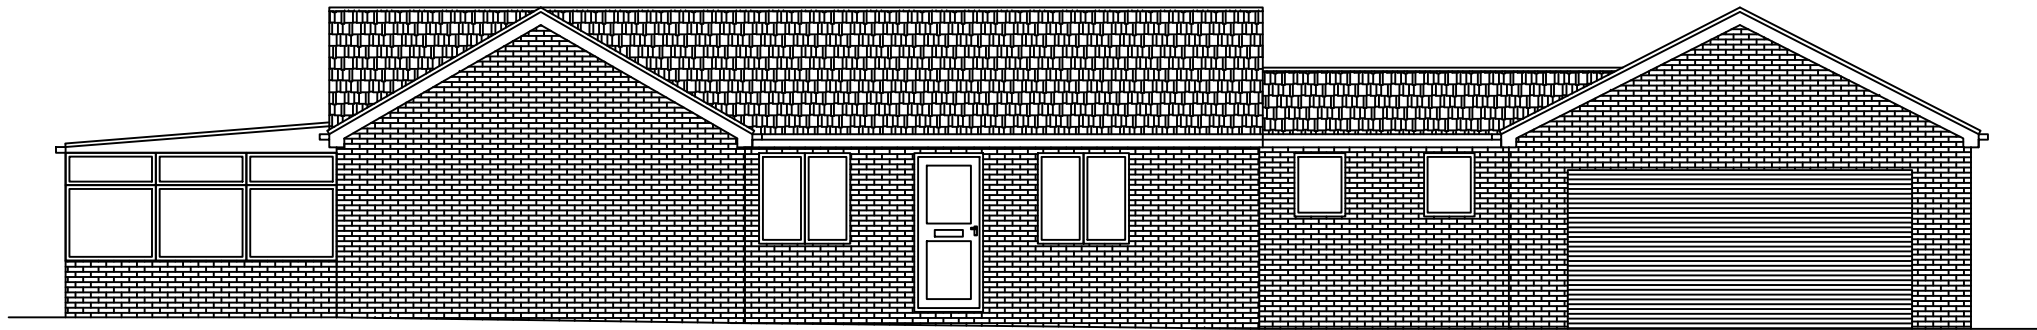

EXISTING FRONT ELEVATION
SCALE 1:100 AT A3

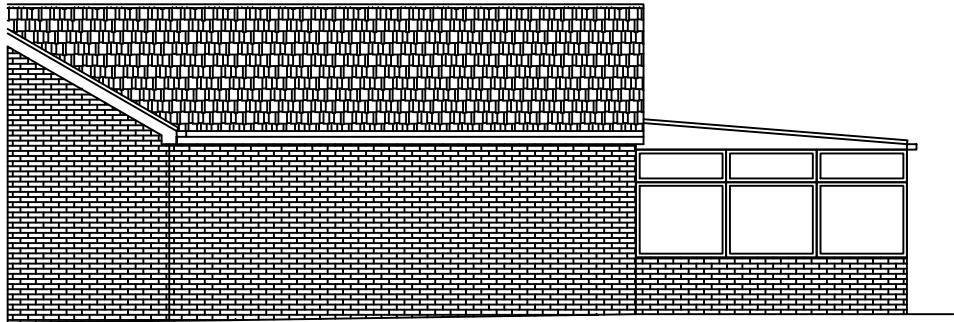

EXISTING PART REAR ELEVATION
SCALE 1:100 AT A3



EXISTING END ELEVATION
SCALE 1:100 AT A3

Rev	Description	By	Chk	App	Date
-----	-------------	----	-----	-----	------

JRB DESIGNS Ltd
1 Saville Road
Cudworth
Barnsley
S72 8LT
Tel: 01226 383542
Fax: 01226 380078
Mob: 07970 541192
Email: john@jrbdesigns.co.uk

This drawing is copyright. © jrbdesigns Ltd.

Client
MR. N DUFFIELD

Drawing Title
EXISTING ELEVATIONS

Address
**33 STONEHILL RISE
CUDWORTH
BARNLEY
S72 8JE**

Project Title:
**PROPOSED SINGLE STOREY
SIDE & REAR EXTENSION**

Purpose of Issue:
PLANNING

Drawing Status
FIRST ISSUE

Scale at A3 AS SHOWN	Drawn By JRB	Date 25/01/2022
Checked By	Date 25/01/2022	Approved By Date 25/01/2022
Project No. MND001	Drawing No. 002	Revision -

APPROVAL ☒ INFORMATION ☐ TENDER ☐ CONTRACT ☐ CONSTRUCTION ☐