
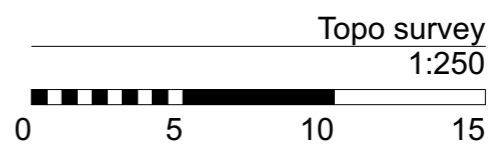
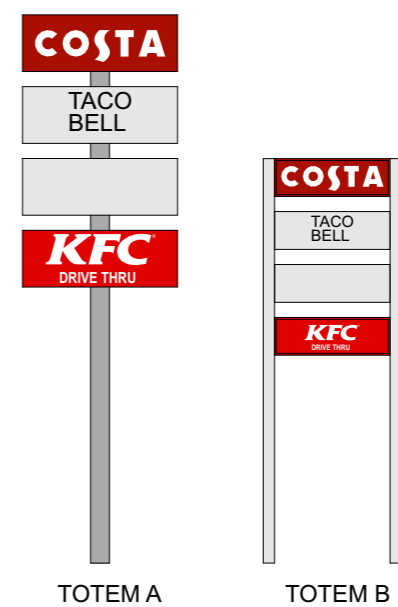


DRAWING SIGN OFF		Description:
Name / Title	Signature	Date

Notes

ALL DIMENSIONS TO BE CHECKED ON SITE.
DO NOT SCALE FROM THIS DRAWING EXCEPT FOR THE PURPOSES OF LOCAL AUTHORITY PLANNING

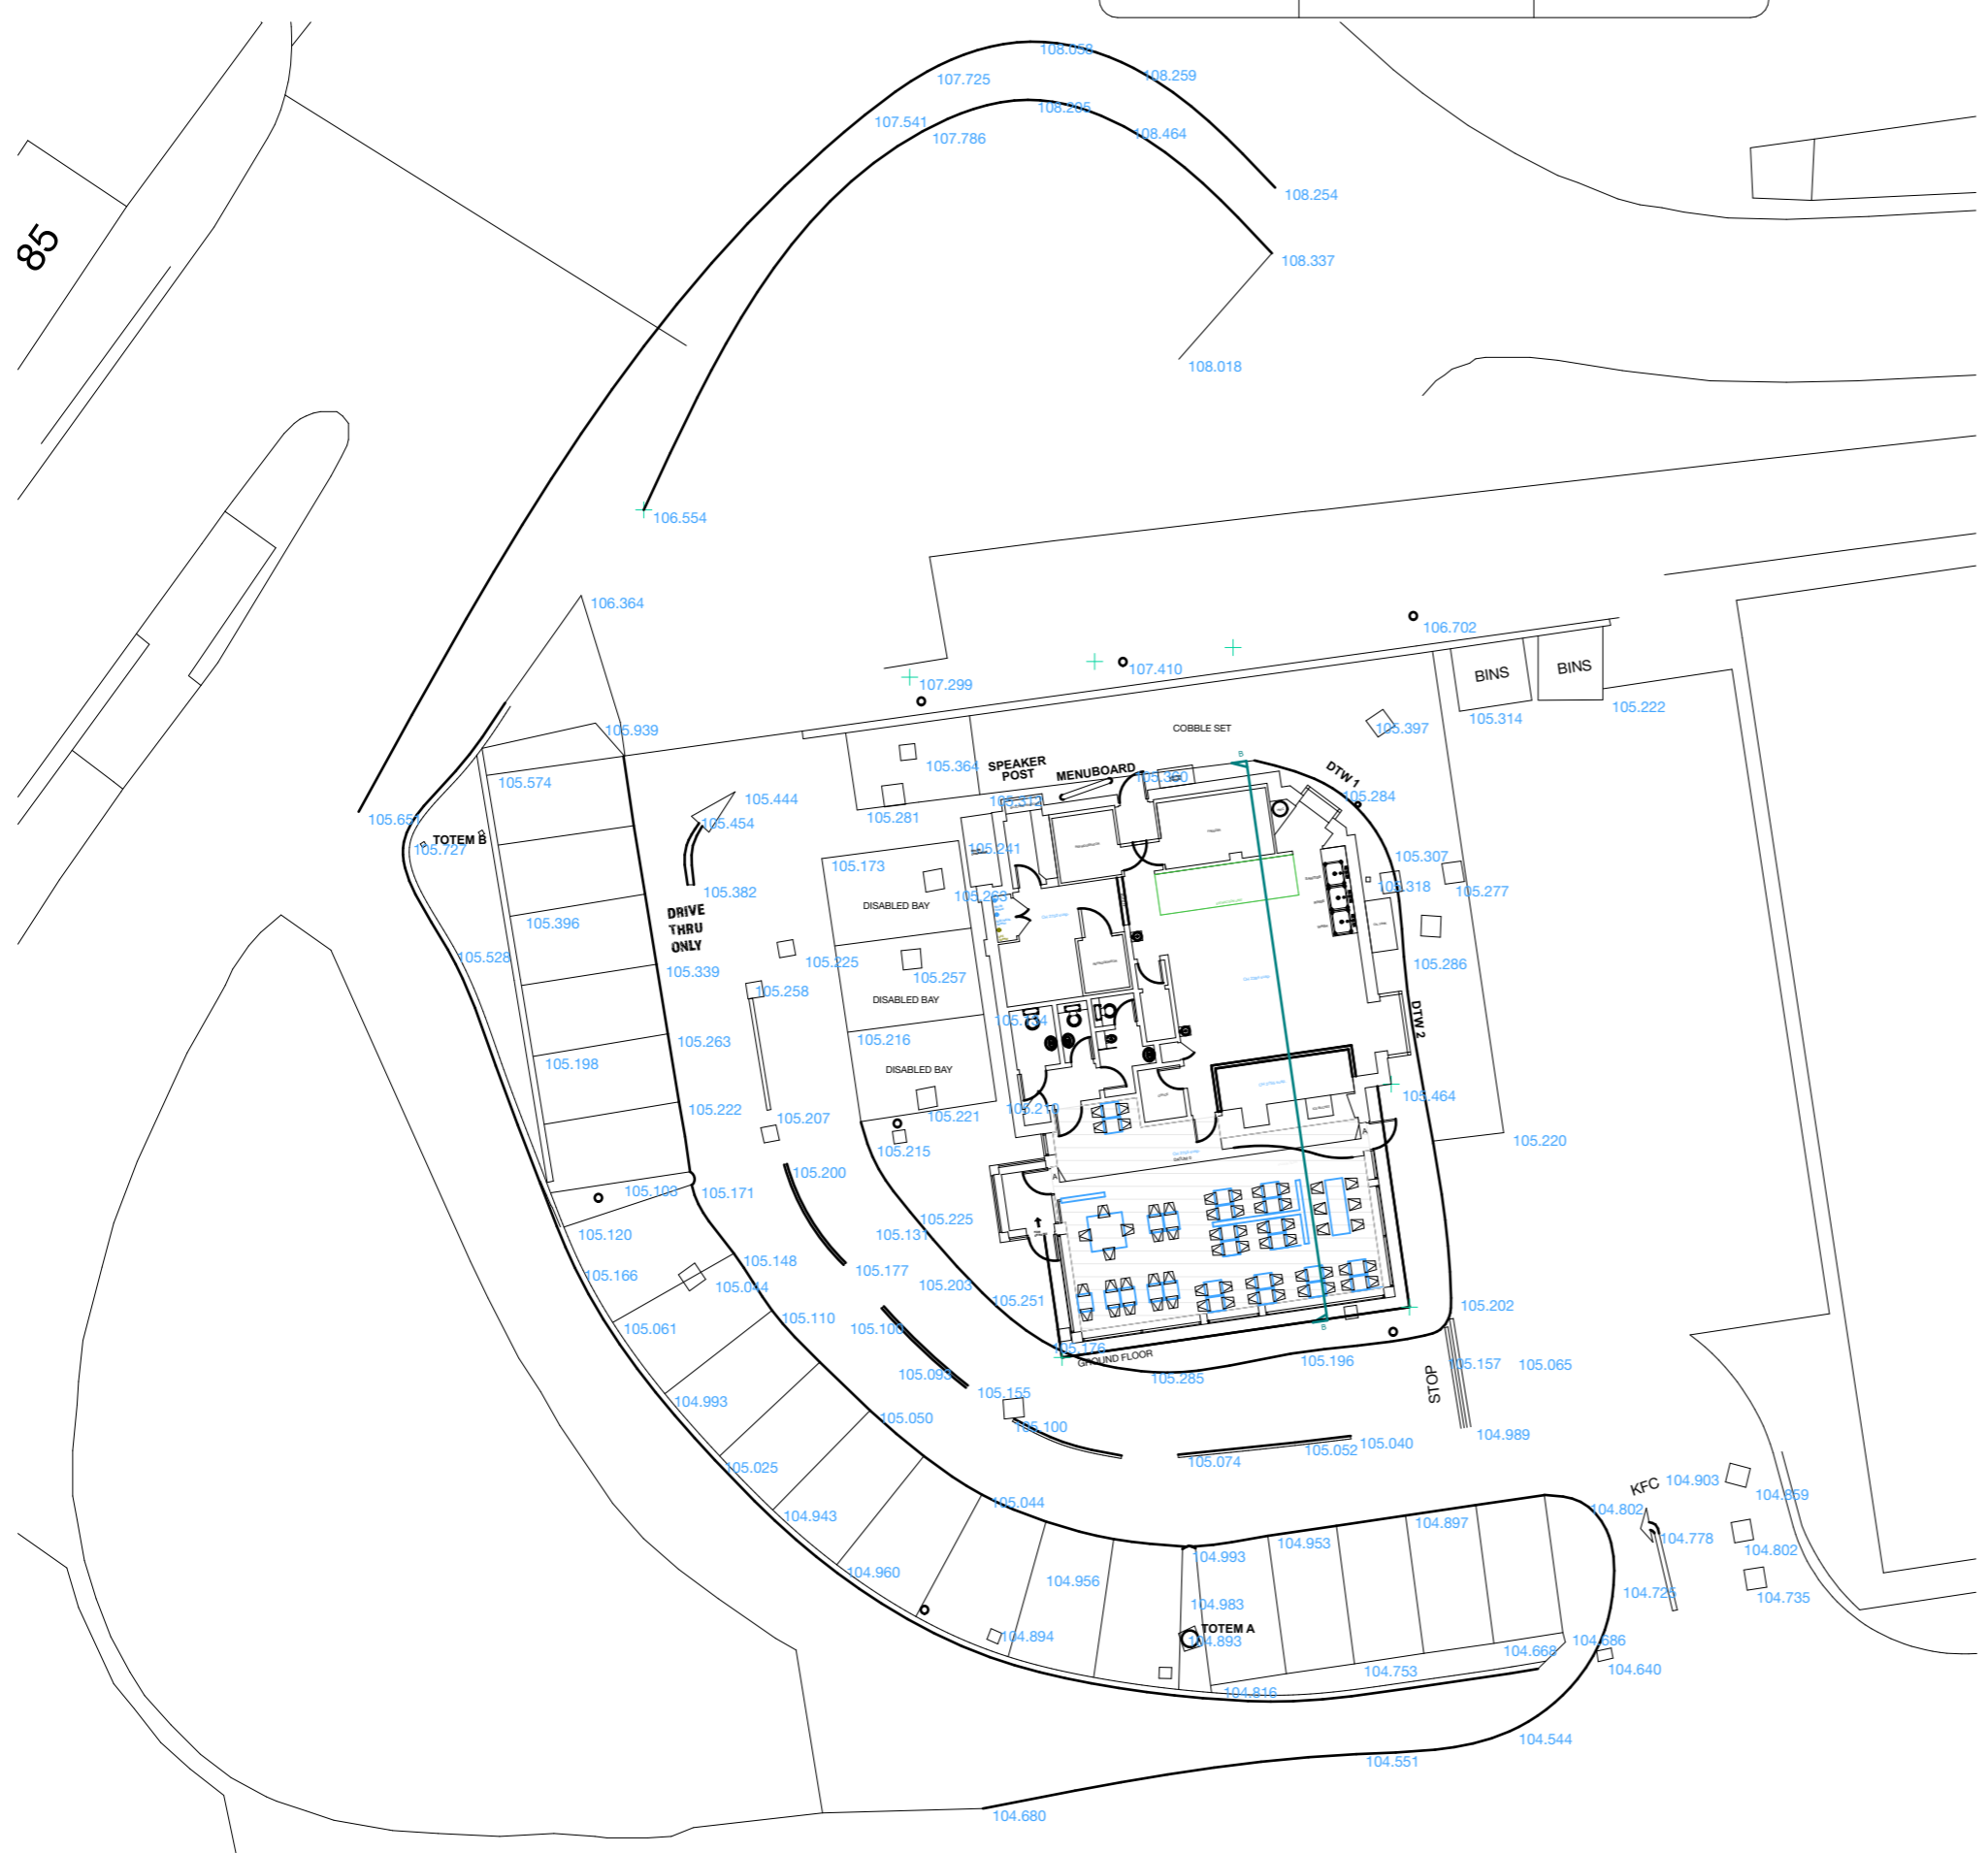

rev	date	description

architecture design limited
 registered in England and Wales, No.08419252
 The Joiners Shop, +44 (0)1634 816132
 The Historic Dockyard www.adesignlimited.co.uk
 Chatham twitter.com/adesignlimited
 Kent, ME4 4TZ facebook.com/adesignlimited



IMAGE ENHANCEMENT

store address
Peel Str Barnsley KFC
 1 Peel Street,
 Barnsley S70 2QX

drawing title
Exiting site plan and signage details

drawn by	checked	date
EG	MP	18/01/2018
store no.	scale	As shown

drawing no.	revision
2016/A002	-
Architect drawing no.	revision

85