



© 2010 Arqiva
 All rights reserved. No part of this publication may be reproduced, stored in a retrieval system or transmitted in any form or by any means (Electronic, Mechanical, Photocopying, Recording or otherwise) without the prior written consent of the Company.

NOTES
 BASED UPON ORDNANCE SURVEY DIGITAL DATA WITH THE PERMISSION OF THE CONTROLLER OF HER MAJESTY'S STATIONARY OFFICE, © CROWN COPYRIGHT. LICENCE NO. 100022432

O.S. LANDRANGER MAP No. 110

PROJ No		
PROJ No		
PROJ No		
PROJ No		
PROJ No	188601	
A	PLANNING	PS
ISS	REVISION	DATE DRN APP

arqiva
 Crawley Court, Winchester, Hampshire, SO21 2QA
 Tel. 01962 823434, Fax. 01962 822378

SITE No 304947
 SM_S026
 HIGH ST (SW)
 ROYSTON
 BARNSELY
 SOUTH YORKSHIRE
 S71 4RR

NGR SE 35443 11473
 OS GRID 435443 411473


TITLE
 LOCATION PLAN

SCALE SEE DRAWING
 DRAWN PS 24/05/16
 APPROVED

DRG No. Sheet 1 of 1 Rev
 304947-00-004-ML001 .A



LOCATION PLAN
 SCALE 1:50,000

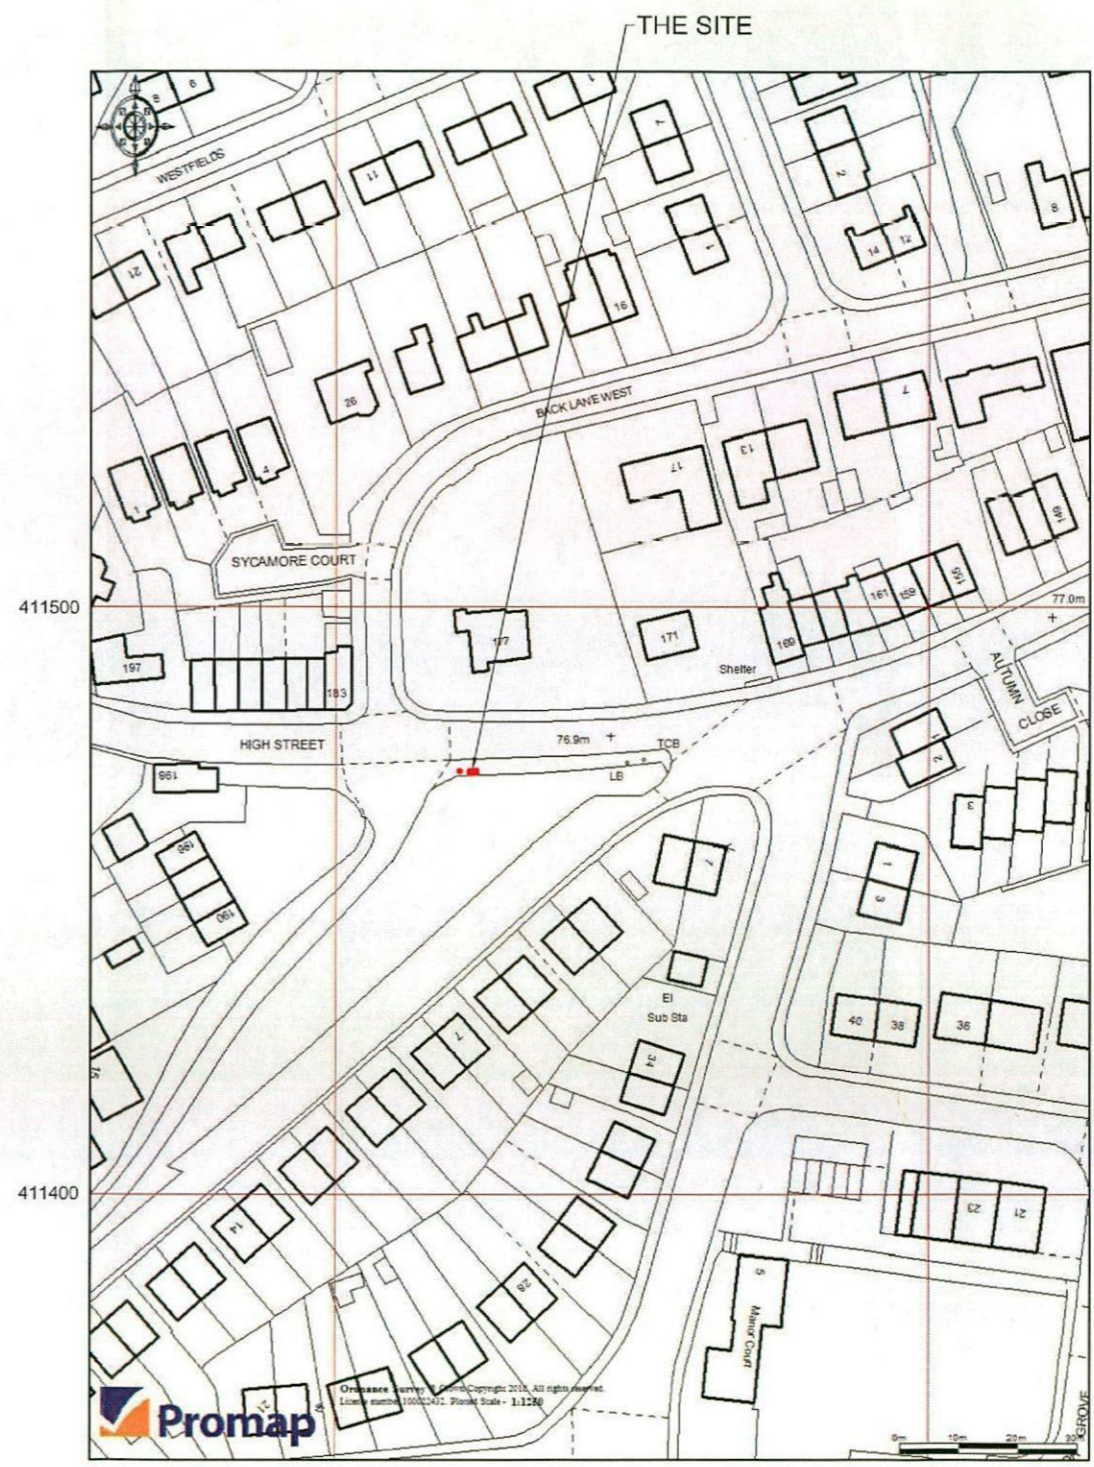

LOCATION PLAN
 SCALE 1:1250



©2010 Arqiva
 All rights reserved. No part of this publication may be reproduced, stored in a retrieval system or transmitted in any form or by any means (Electronic, Mechanical, Photocopying, Recording or otherwise), without the prior written consent of the Company.

NOTES

BASED UPON ORDNANCE SURVEY DIGITAL DATA WITH THE PERMISSION OF THE CONTROLLER OF HER MAJESTY'S STATIONARY OFFICE, © CROWN COPYRIGHT. LICENCE NO. 100022432



PROJ No			
PROJ No			
PROJ No			
PROJ No			
PROJ No	188601		
.A	PLANNING		PS
ISS	REVISION	DATE	DRN APP



Crawley Court, Winchester, Hampshire, SO21 2QA
 Tel. 01962 823434, Fax. 01962 822378

SITE No 304947
 SM_S026
 HIGH ST (SW)
 ROYSTON
 BARNSELY
 SOUTH YORKSHIRE
 S71 4RR

NGR SE 35443 11473
 OS GRID 435443 411473

TITLE
 LEGAL PLAN


SCALE 1:1250

DRAWN PS 24/05/16

APPROVED

DRG No. 304947-00-010-ML001 Sheet 1 of 1 Rev .A

NOTES

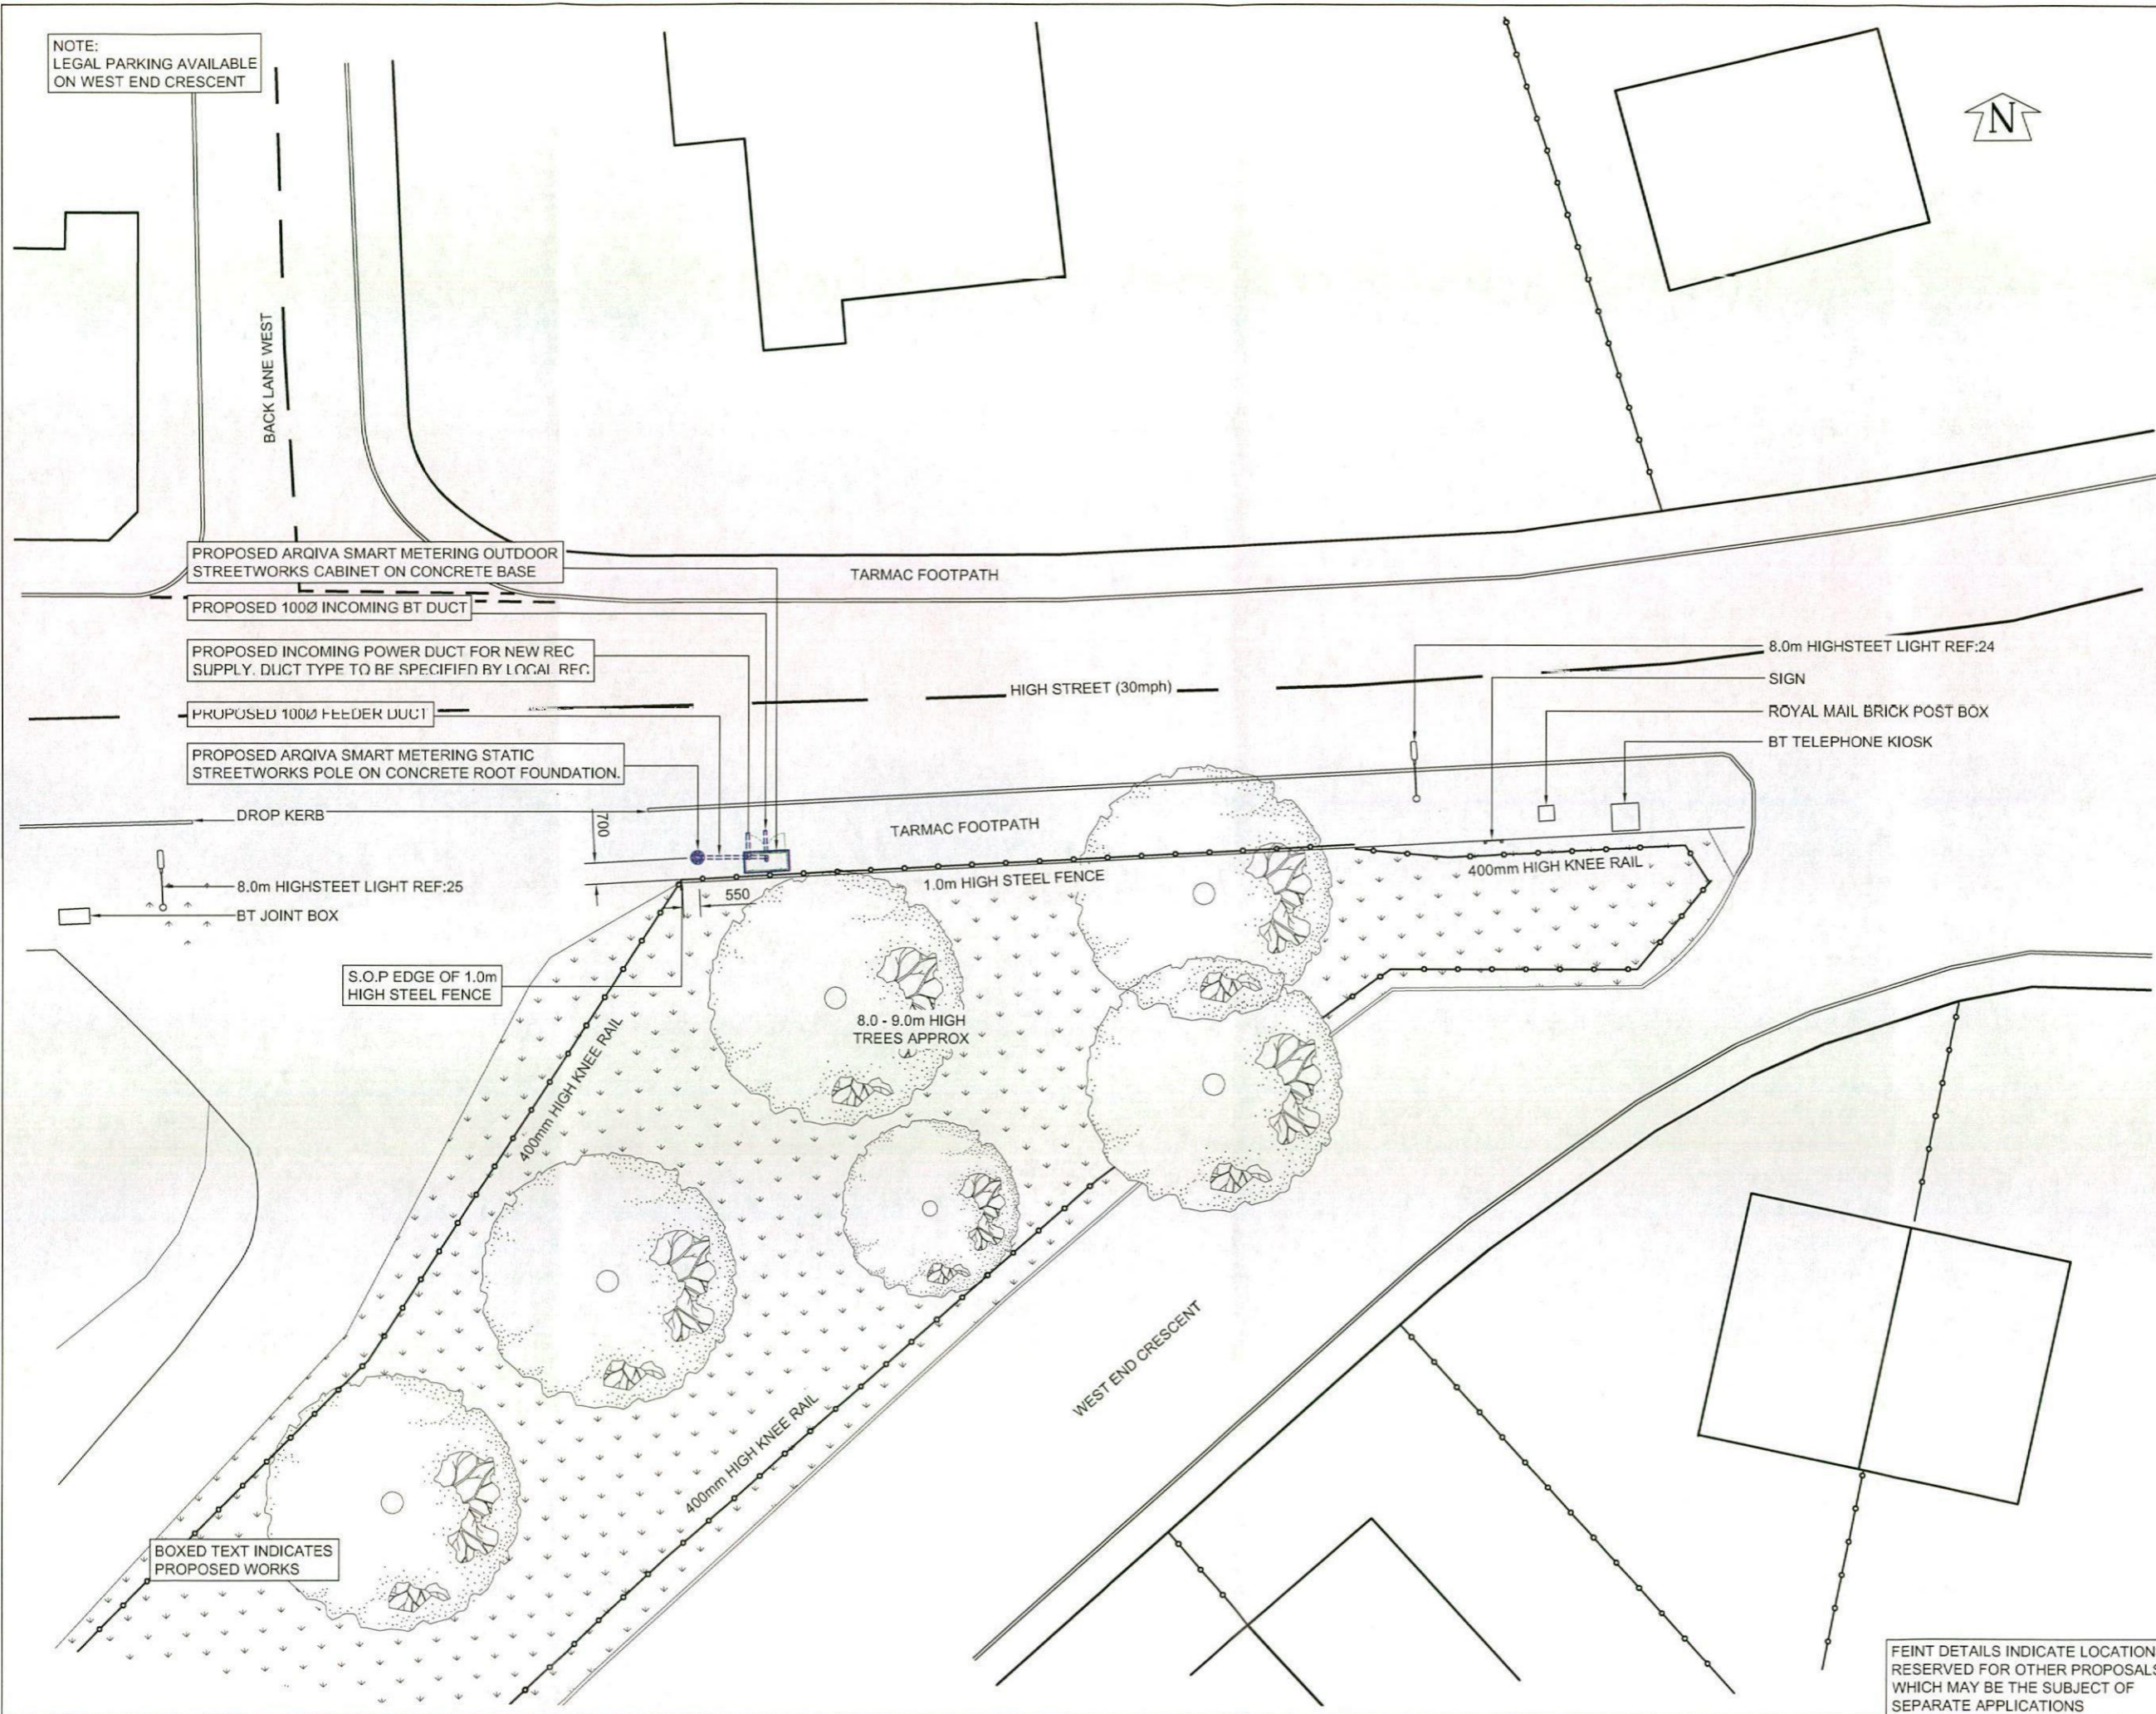

NOTE:
 LEGAL PARKING AVAILABLE
 ON WEST END CRESCENT

BACK LANE WEST



PROPOSED ARQIVA SMART METERING OUTDOOR
 STREETWORKS CABINET ON CONCRETE BASE

PROPOSED 1000 INCOMING BT DUCT

PROPOSED INCOMING POWER DUCT FOR NEW REC
 SUPPLY. DUCT TYPE TO BE SPECIFIED BY LOCAL REC.

PROPOSED 1000 FEEDER DUCT

PROPOSED ARQIVA SMART METERING STATIC
 STREETWORKS POLE ON CONCRETE FOOT FOUNDATION.

DROP KERB

8.0m HIGHSTEET LIGHT REF:25

BT JOINT BOX

S.O.P EDGE OF 1.0m
 HIGH STEEL FENCE

TARMAC FOOTPATH

HIGH STREET (30mph)

TARMAC FOOTPATH

1.0m HIGH STEEL FENCE

8.0 - 9.0m HIGH
 TREES APPROX

400mm HIGH KNEE RAIL

8.0m HIGHSTEET LIGHT REF:24

SIGN

ROYAL MAIL BRICK POST BOX

BT TELEPHONE KIOSK

BOXED TEXT INDICATES
 PROPOSED WORKS

WEST END CRESCENT

FEINT DETAILS INDICATE LOCATIONS
 RESERVED FOR OTHER PROPOSALS
 WHICH MAY BE THE SUBJECT OF
 SEPARATE APPLICATIONS

CELL No.	S026
PROJ No.	
PROJ No.	
PROJ No.	
PROJ No.	
PROJ No.	188601
.A	PLANNING
ISS	REVISION
	DATE
	DRN
	APP
	PS



Crawley Court, Winchester, Hampshire, SO21 2QA
 Tel. 01962 823434, Fax. 01962 822378

SITE No 304947
 SM_S026
 HIGH ST (SW)
 ROYSTON
 BARNSELY
 SOUTH YORKSHIRE
 S71 4RR

NGR SE 35443 11473
 OS GRID 435443 411473

TITLE
 SITE PLAN
 PROPOSED
 ARQIVA SMART METERING

SCALE 1:200
 DRAWN PS 24/05/16

APPROVED


DRG No. 304947-01-100-MD001
 Sheet 1 of 1
 Rev .A

PROPOSED ANTENNA DETAILS


I.D. No.	ITEM	TYPE / SIZE	BEARING	MEAN HEIGHT	FEEDER LENGTH	FEEDER TYPE	No. OF FEEDERS	RET
TBC	A1	JAYBEAM 75867XX	OMNI	13.4m	15.0m	LDF4-50	1	N/A
TBC	A2	GPS UNIT	OMNI	12.25m	15.0m	CNT400	1	N/A

©2010 Arqiva
 All rights reserved. No part of this publication may be reproduced, stored in a retrieval system or transmitted in any form or by any means (Electronic, Mechanical, Photocopying, Recording or otherwise), without the prior written consent of the Company.

NOTES

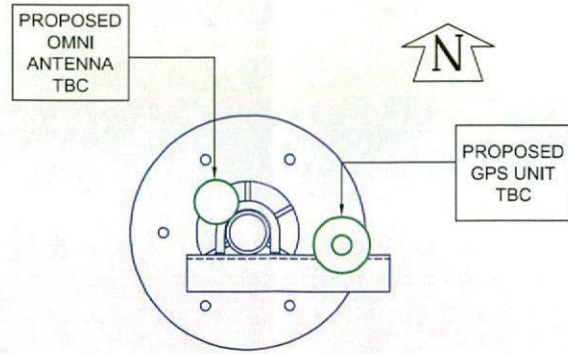


TOWER PLAN AT 13.4m
 SCALE 1:10

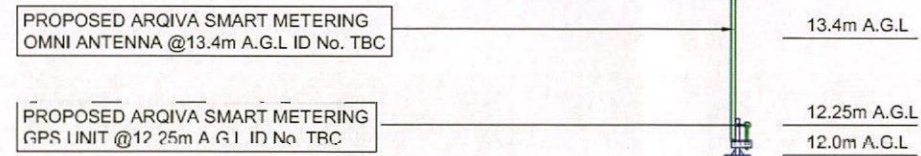

PROPOSED ARQIVA SMART METERING STATIC STREETWORKS POLE ON CONCRETE FOOT FOUNDATION.

PROPOSED ARQIVA SMART METERING OUTDOOR STREETWORKS CABINET ON CONCRETE BASE

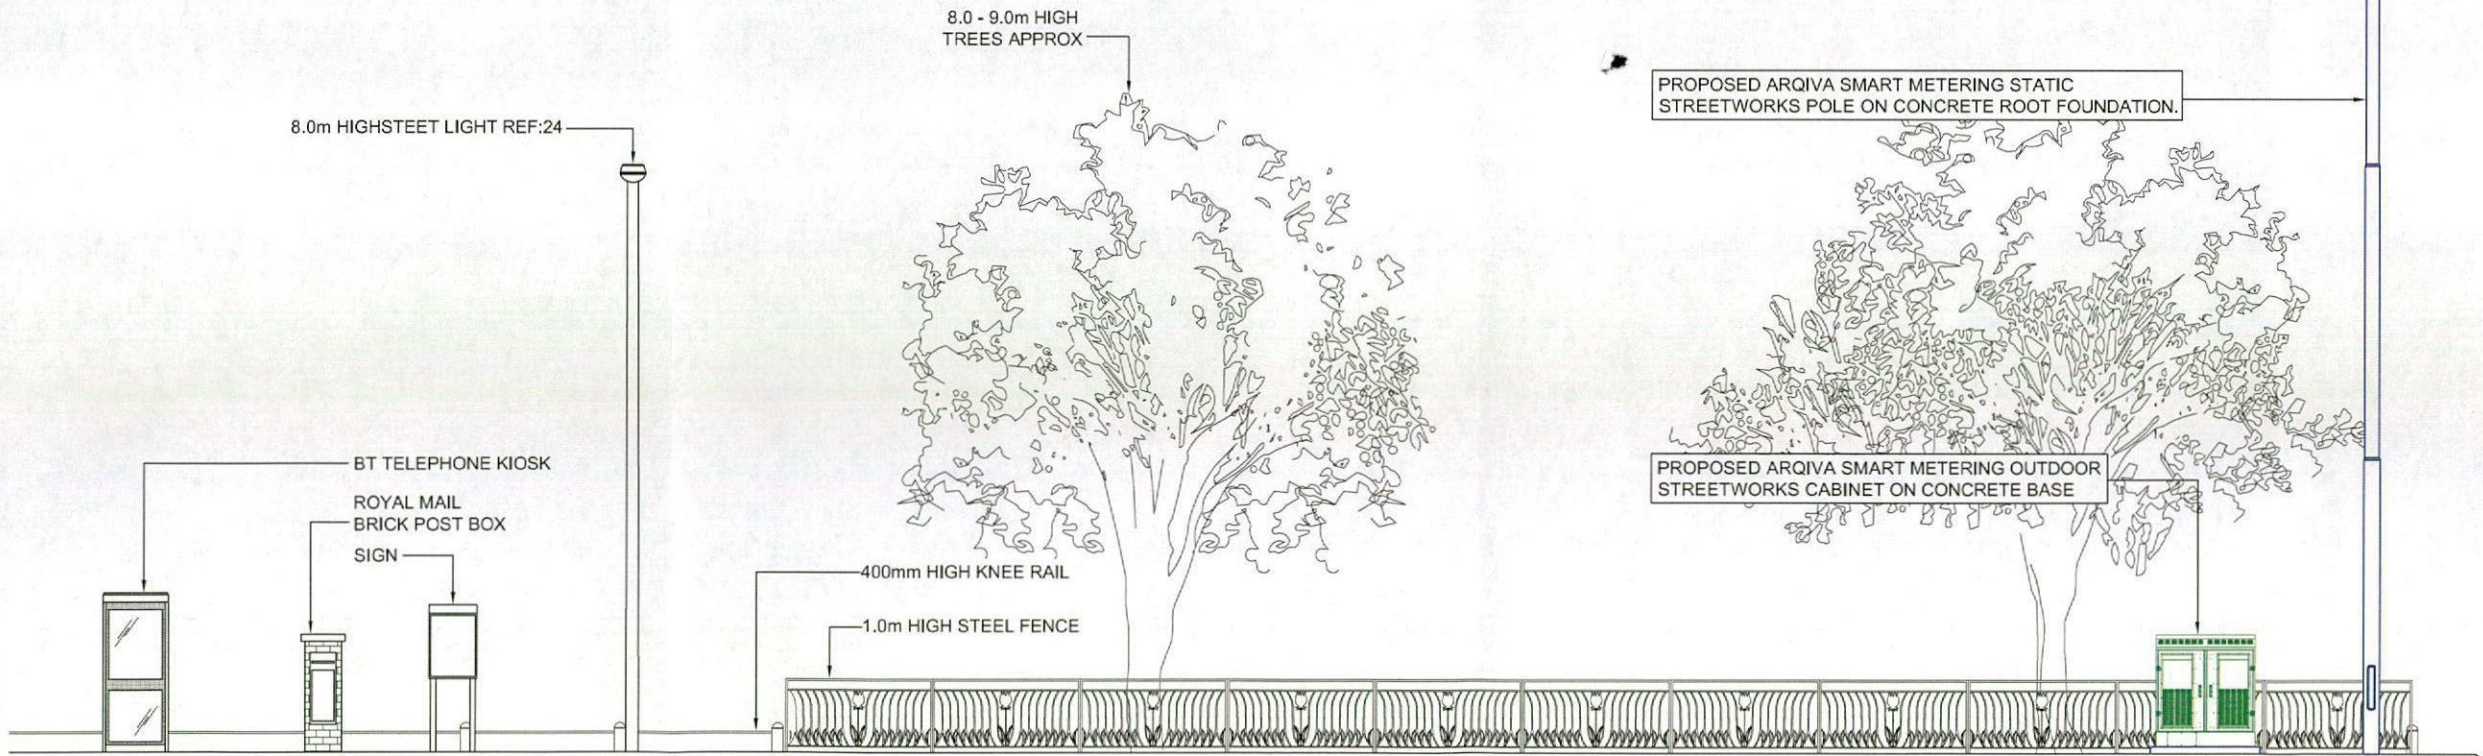

NORTH ELEVATION

BOXED TEXT INDICATES PROPOSED WORKS

CELL No.	S026
PROJ No	
PROJ No	
PROJ No	
PROJ No	
PROJ No	188601
.A	PLANNING
ISS	REVISION
	DATE
	DRN
	APP



Crawley Court, Winchester, Hampshire, SO21 2QA
 Tel. 01962 823434, Fax. 01962 822378

SITE No 304947
 SM_S026
 HIGH ST (SW)
 ROYSTON
 BARNSELY
 SOUTH YORKSHIRE
 S71 4RR

NGR SE 35443 11473

OS GRID 435443 411473

TITLE
 ELEVATION
 PROPOSED
 ARQIVA SMART METERING

SCALE 1:100 U.N.O

DRAWN PS 24/05/16

APPROVED

DRG No. 304947-01-150-MD001

Sheet 1 of 1

Rev

.A

FEINT DETAILS INDICATE LOCATIONS RESERVED FOR OTHER PROPOSALS WHICH MAY BE THE SUBJECT OF SEPARATE APPLICATIONS