



PROPOSED FRONT ELEVATION
SCALE 1:100




PROPOSED SIDE ELEVATION
SCALE 1:100

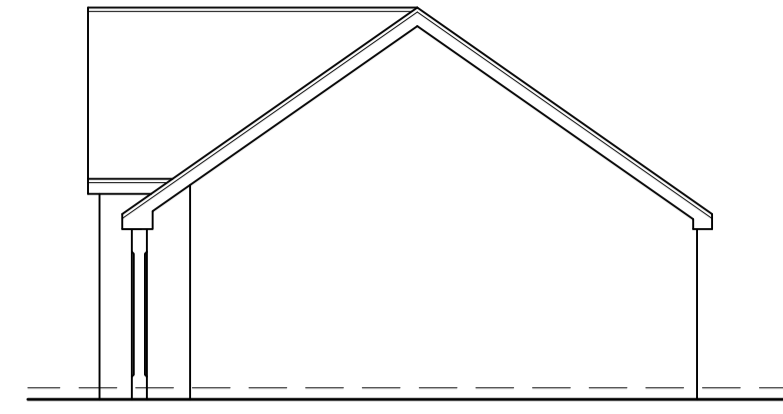


PROPOSED REAR ELEVATION
SCALE 1:100

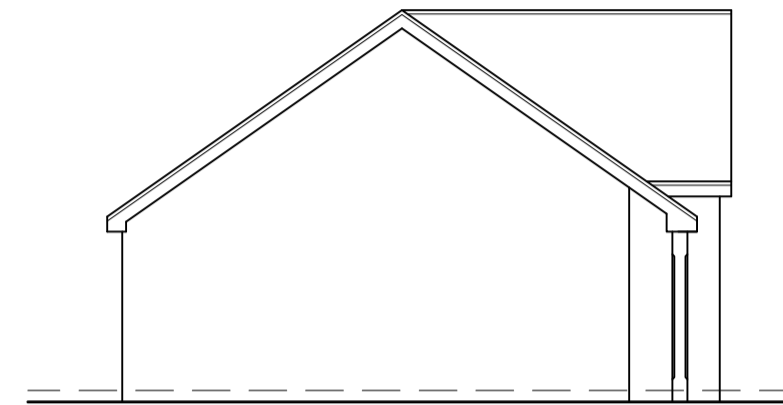


PROPOSED SIDE ELEVATION
SCALE 1:100

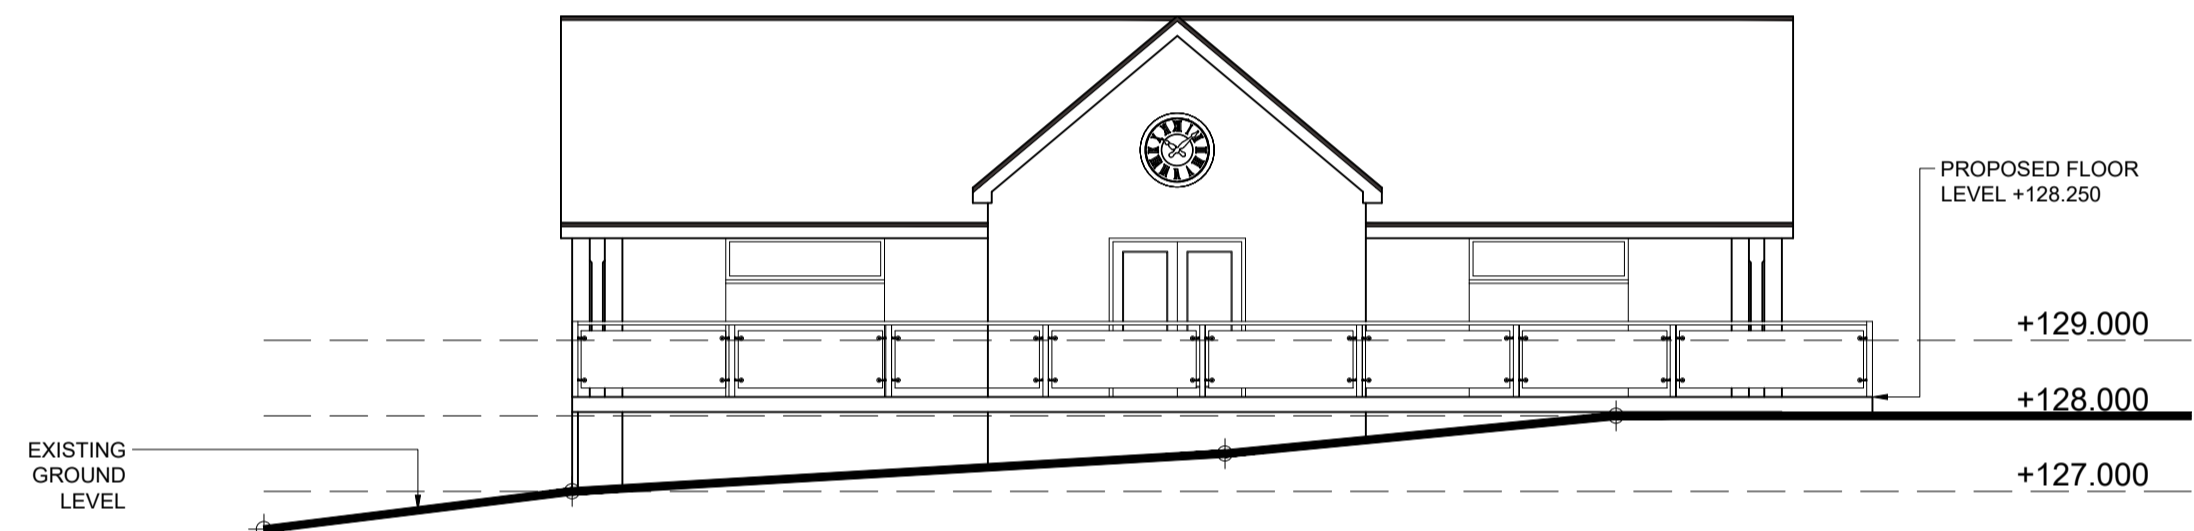


PROPOSED FRONT ELEVATION (SHOWING LEVELS AND BALUSTRADE)
SCALE 1:100

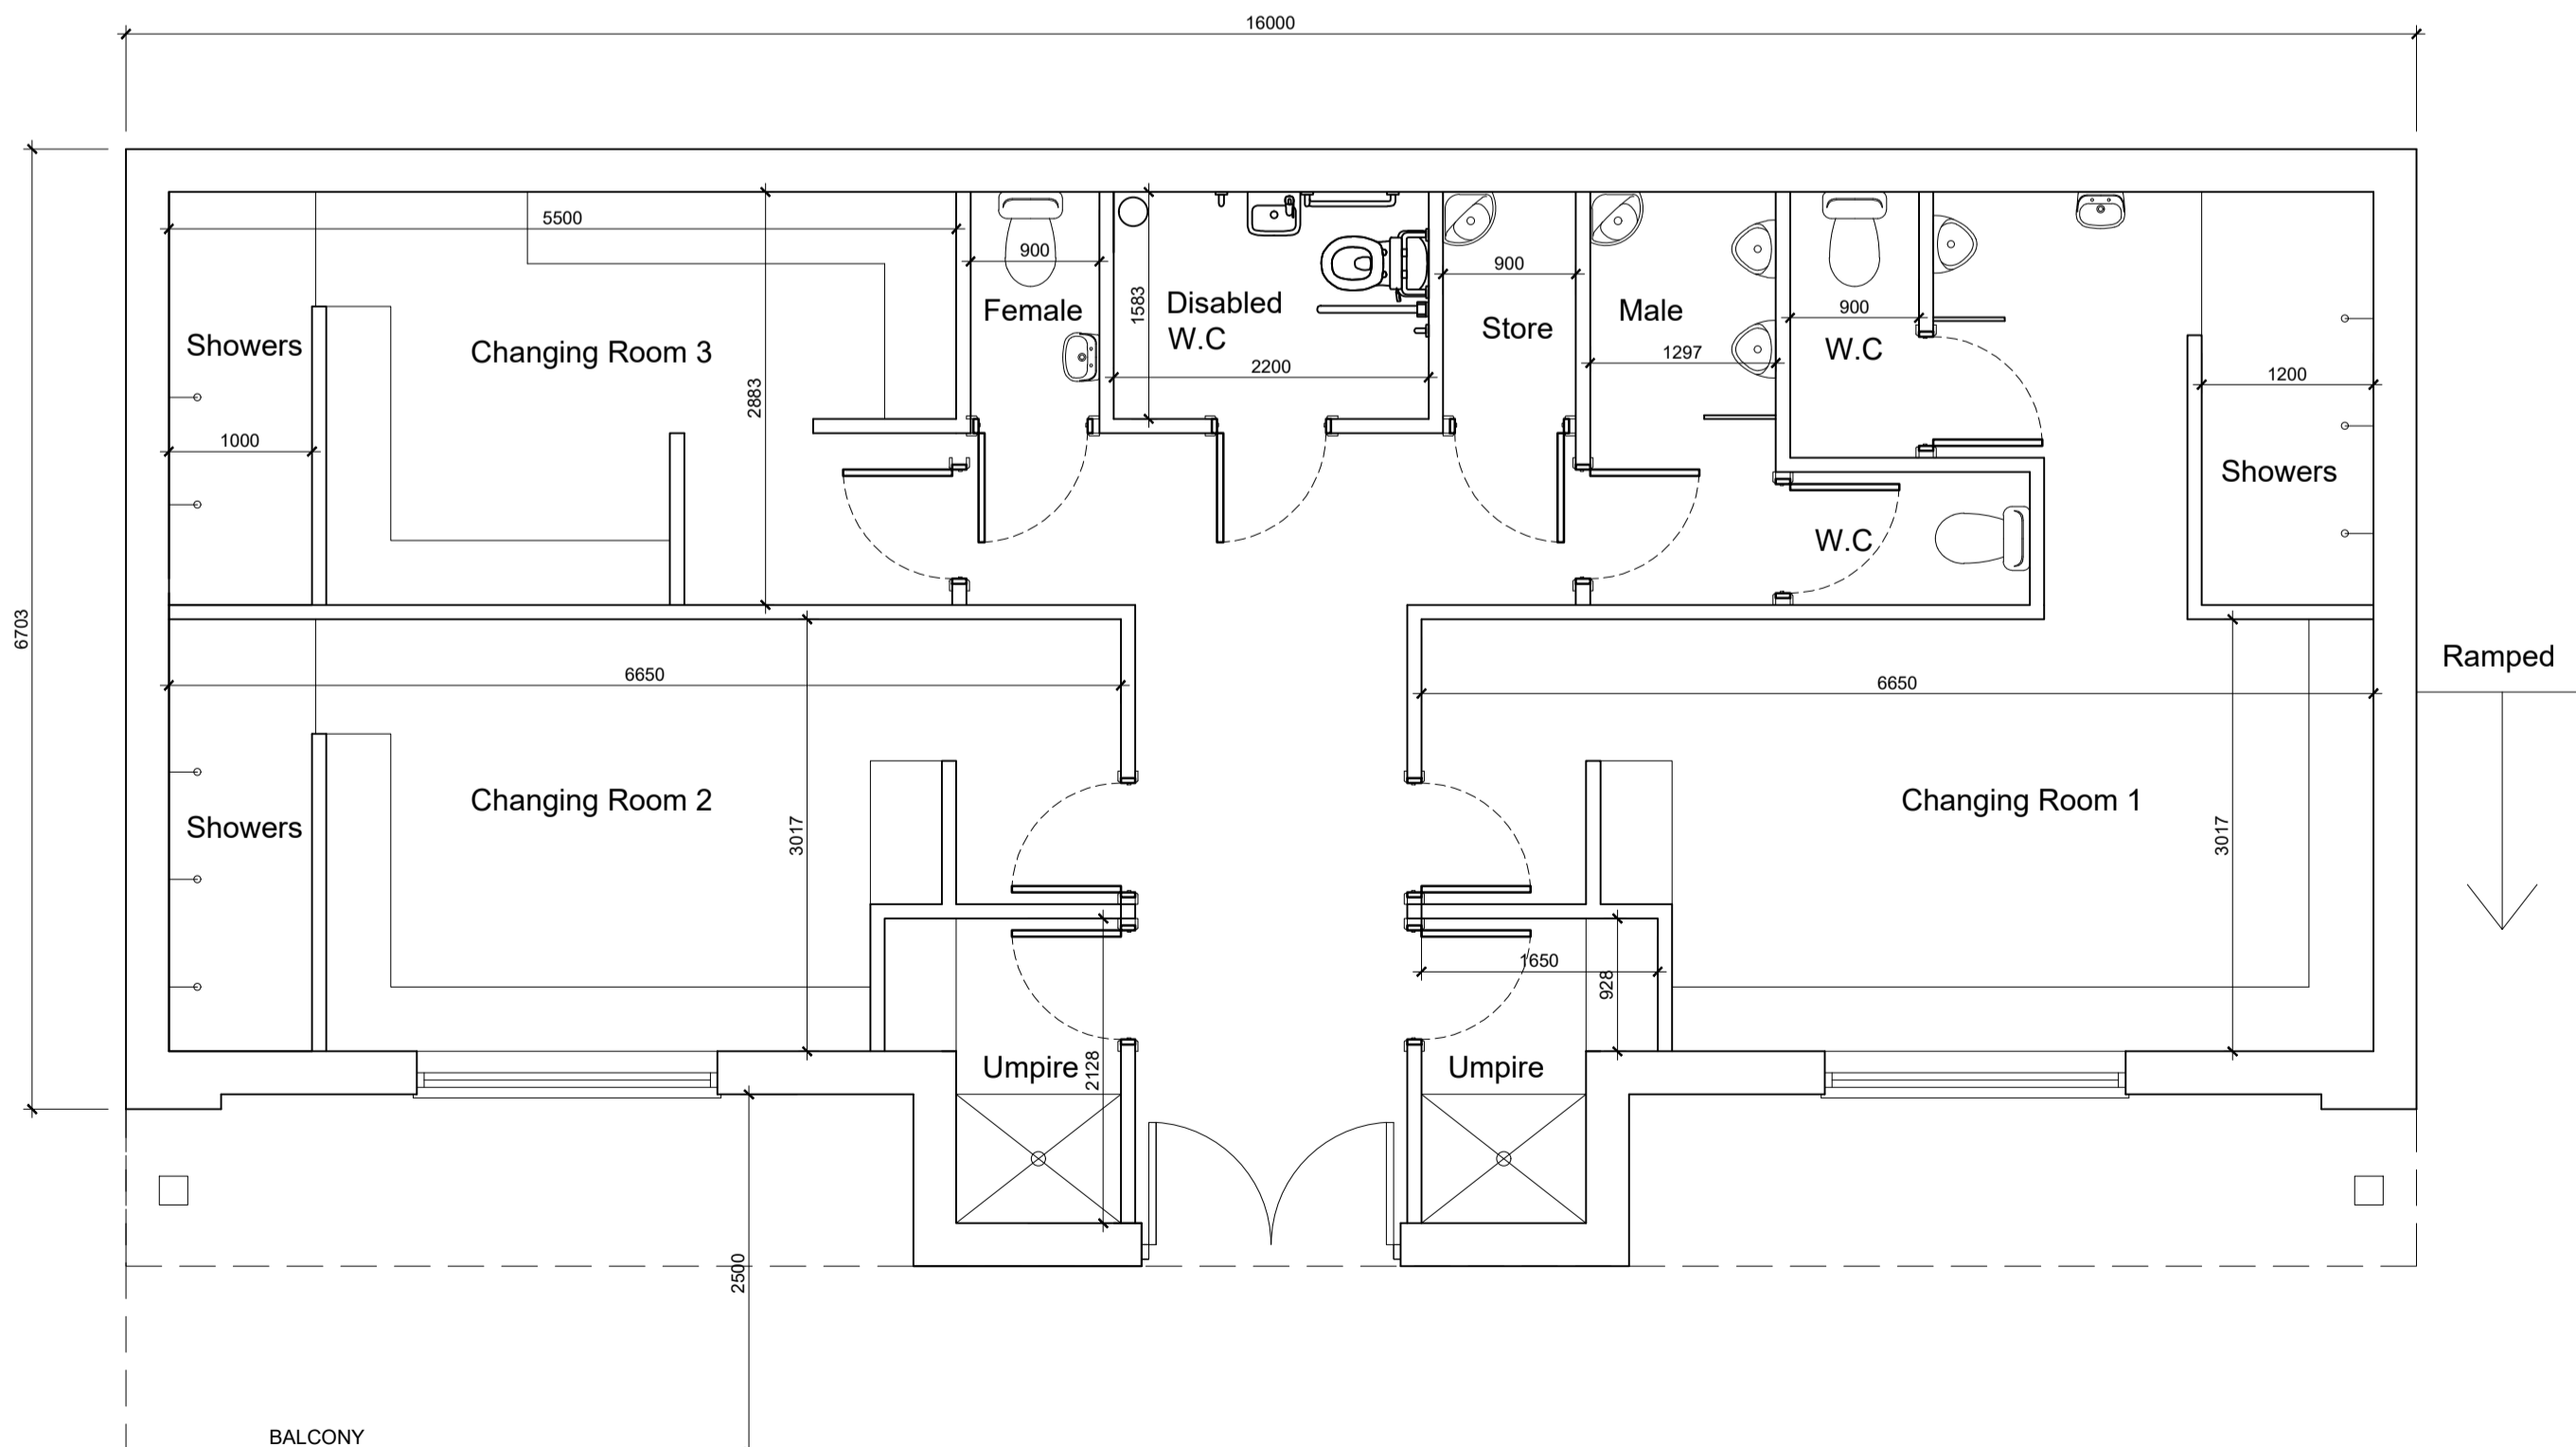


FLOOR PLAN
Scale 1:50

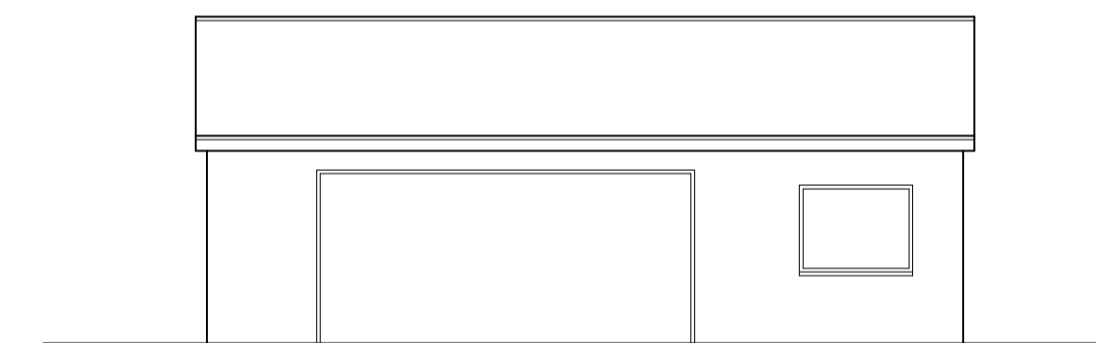


PROPOSED FRONT ELEVATION
SCALE 1:100

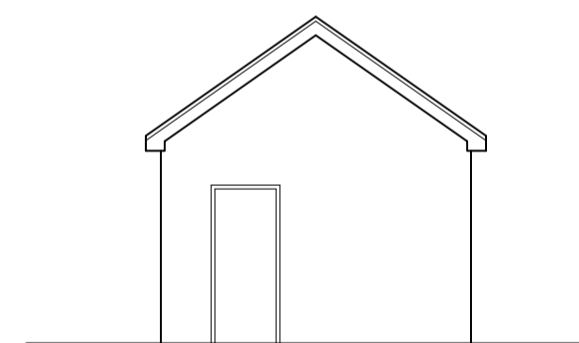


PROPOSED SIDE ELEVATION
SCALE 1:100

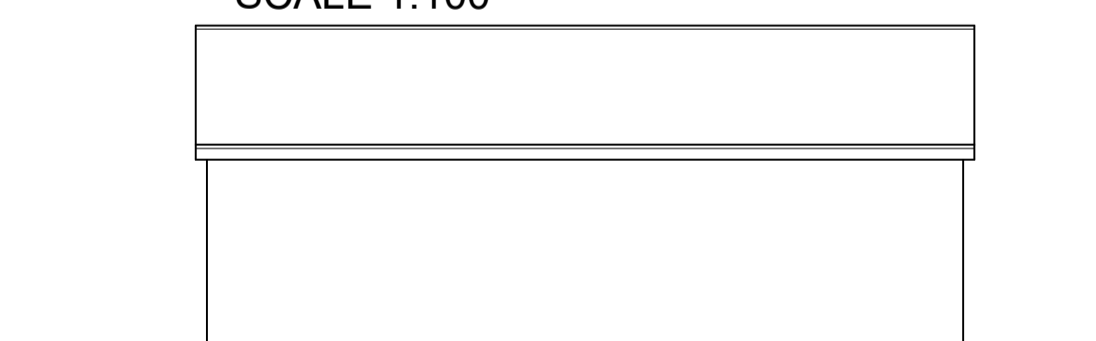


PROPOSED REAR ELEVATION
SCALE 1:100

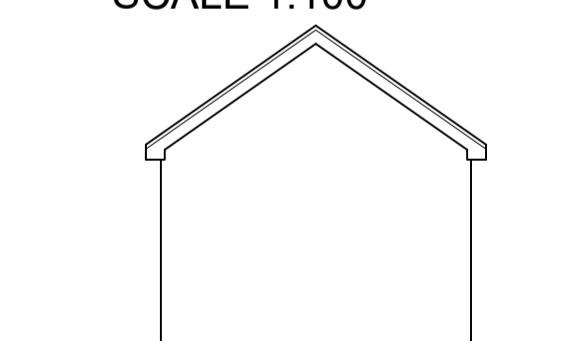

PROPOSED SIDE ELEVATION
SCALE 1:100

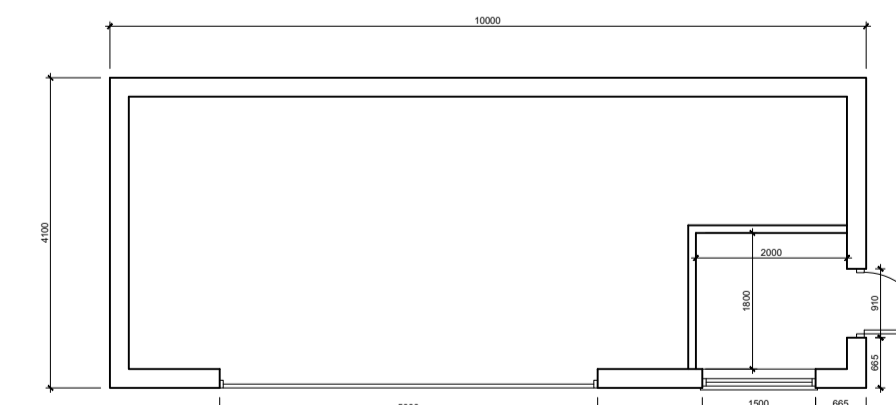

PROPOSED SHED FLOOR PLAN
Scale 1:100

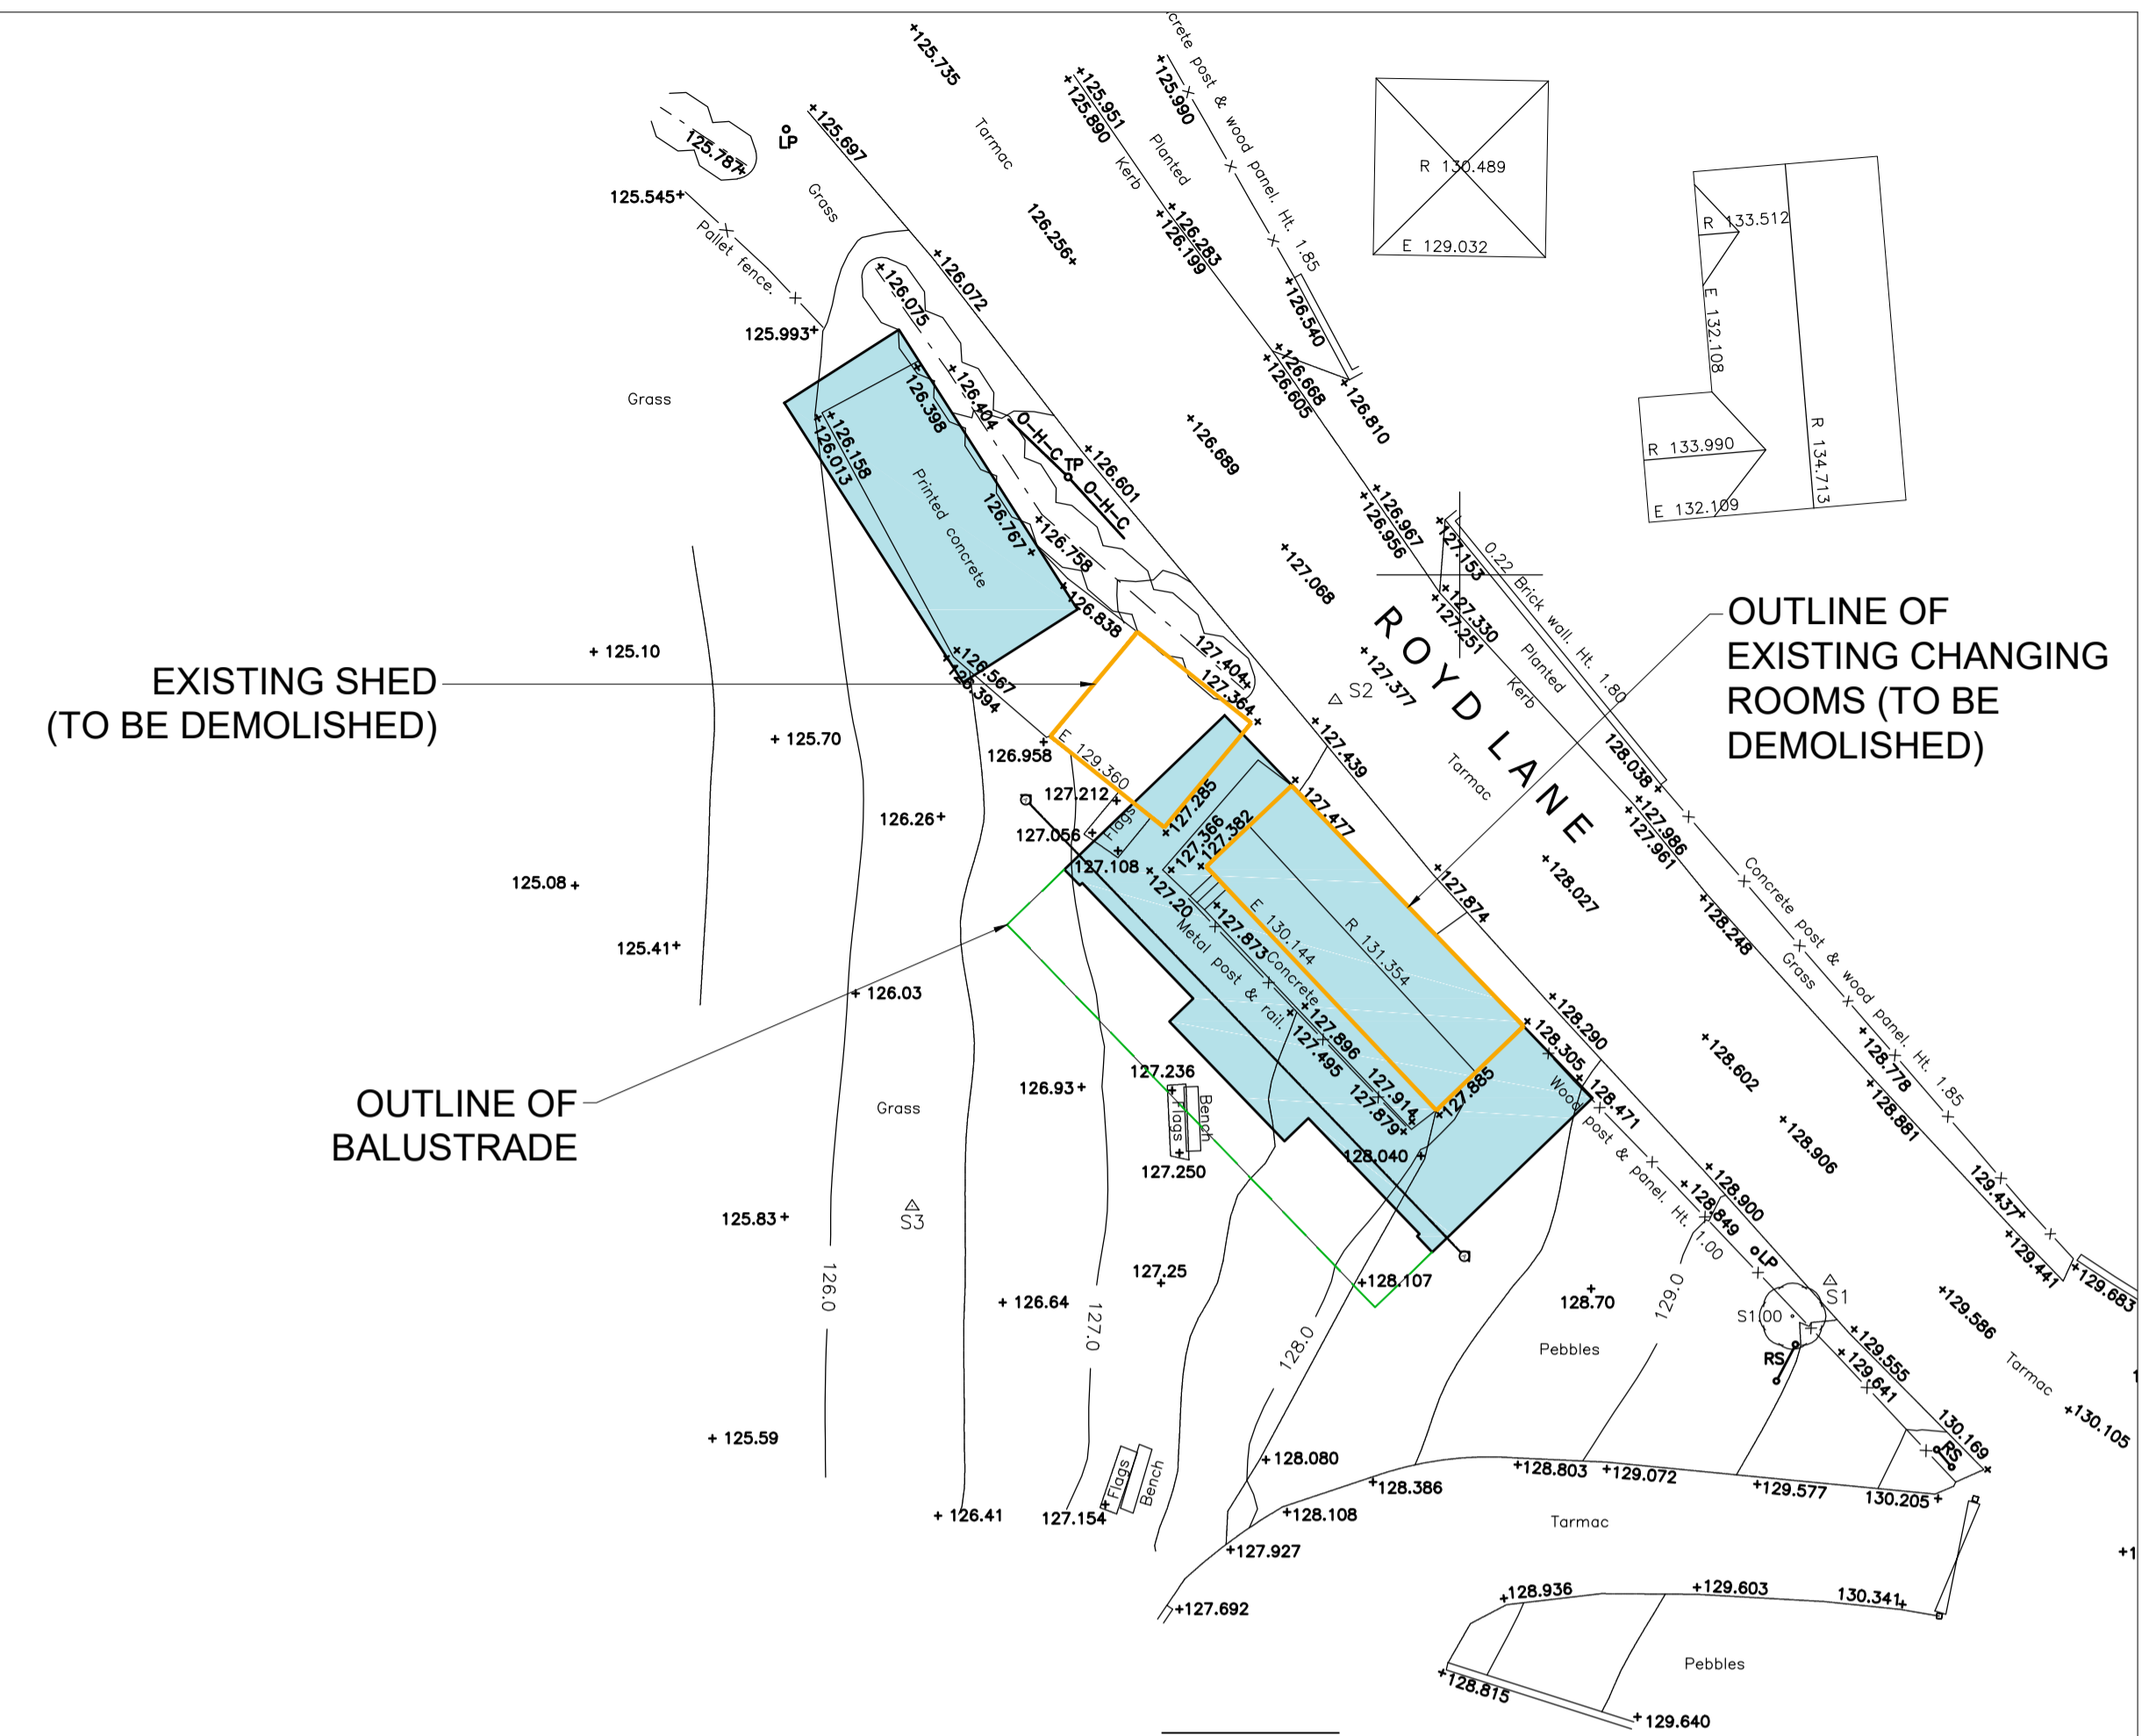

SITE PLAN
SCALE 1:200

		OFFICE ONE 34 VICTORIA ROAD BARNSELY, S70 2BU		Phone: 01226 208482 Fax: 01226 283030	
ARCHITECTURAL SERVICES		Email: info@whiteaguspартnership.co.uk Web: www.whiteaguspартnership.co.uk			
Project: PROPOSED CHANGING ROOMS HIGHAM CRICKET CLUB BARNSELY		Client: ANS CONSTRUCTION LTD			
Drawing Title: PROPOSED PLANS & ELEVATIONS		Date: OCTOBER 2019		Scale: 1:50 @ A1	
		Ref: 19-105		Dwg. No. 01	
				Rev. D	
Date	Suffix	Description	Date	Suffix	Description
08/11/2019	A	SIZE INCREASED			
-	-	-			
07/08/2020	D	REVISED TO CLIENTS REQUIREMENTS			