
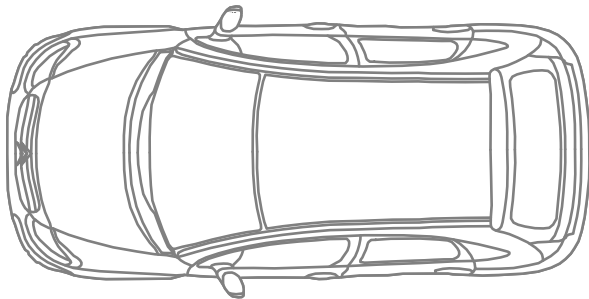
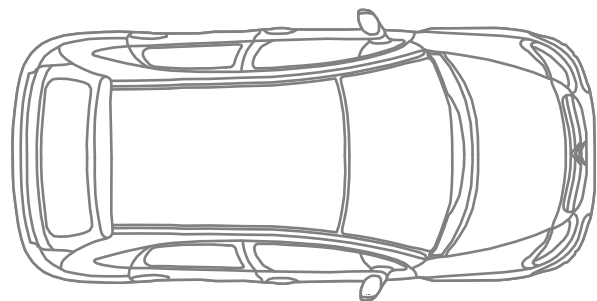
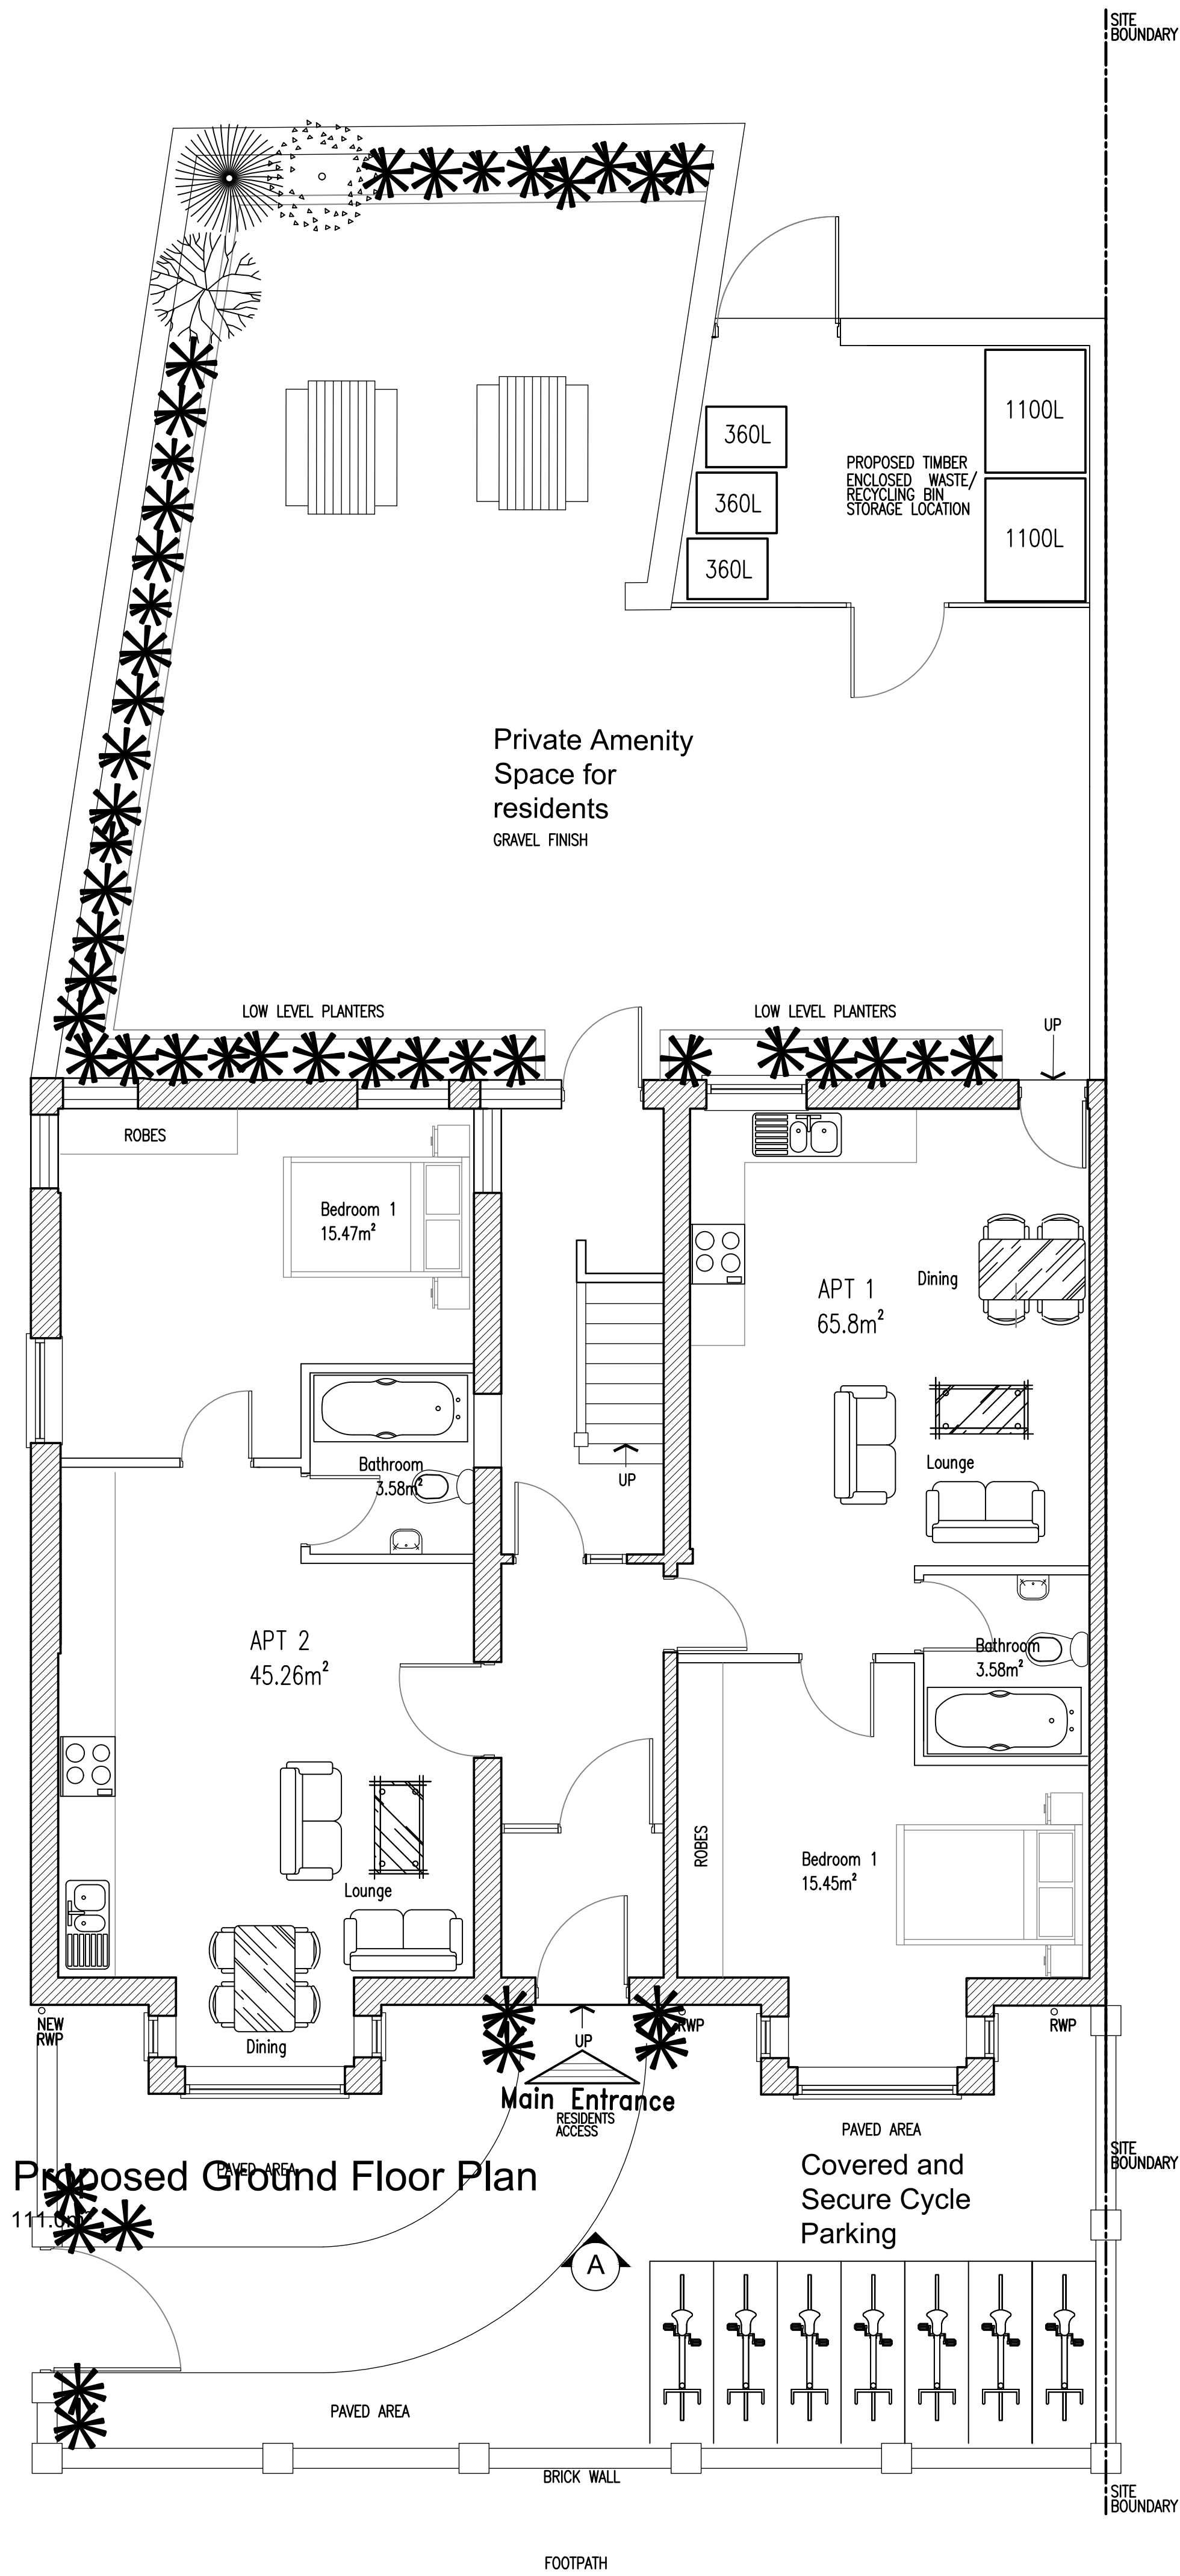



Schedule of Accommodation

5no 1 bed Apartments
1no 2 bed Apartments

7no cycle spaces

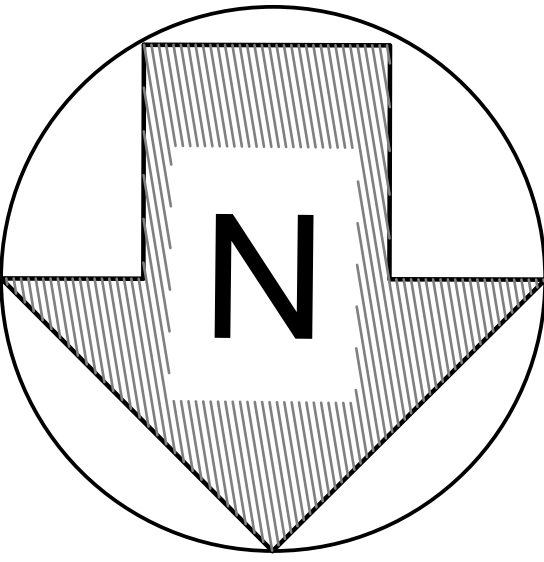

Proposed Site Plan

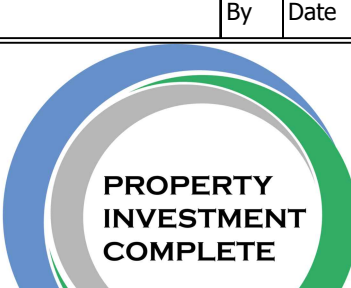0m				1m	2m	3m	4m	5m
B	Layout redesign						js	06/04
A	Layout redesign						js	01/23
Rev.	Description						By	Date
Project								
53 High Street								
Grimethorpe								
Barnsley								
S72 7BB								
Drawing Title								
Proposed Site Plan								
Drawing No.		Rev.		Drawn by		Scale		Date
High/06		B		J.S.		1:50@A1		Jul '22