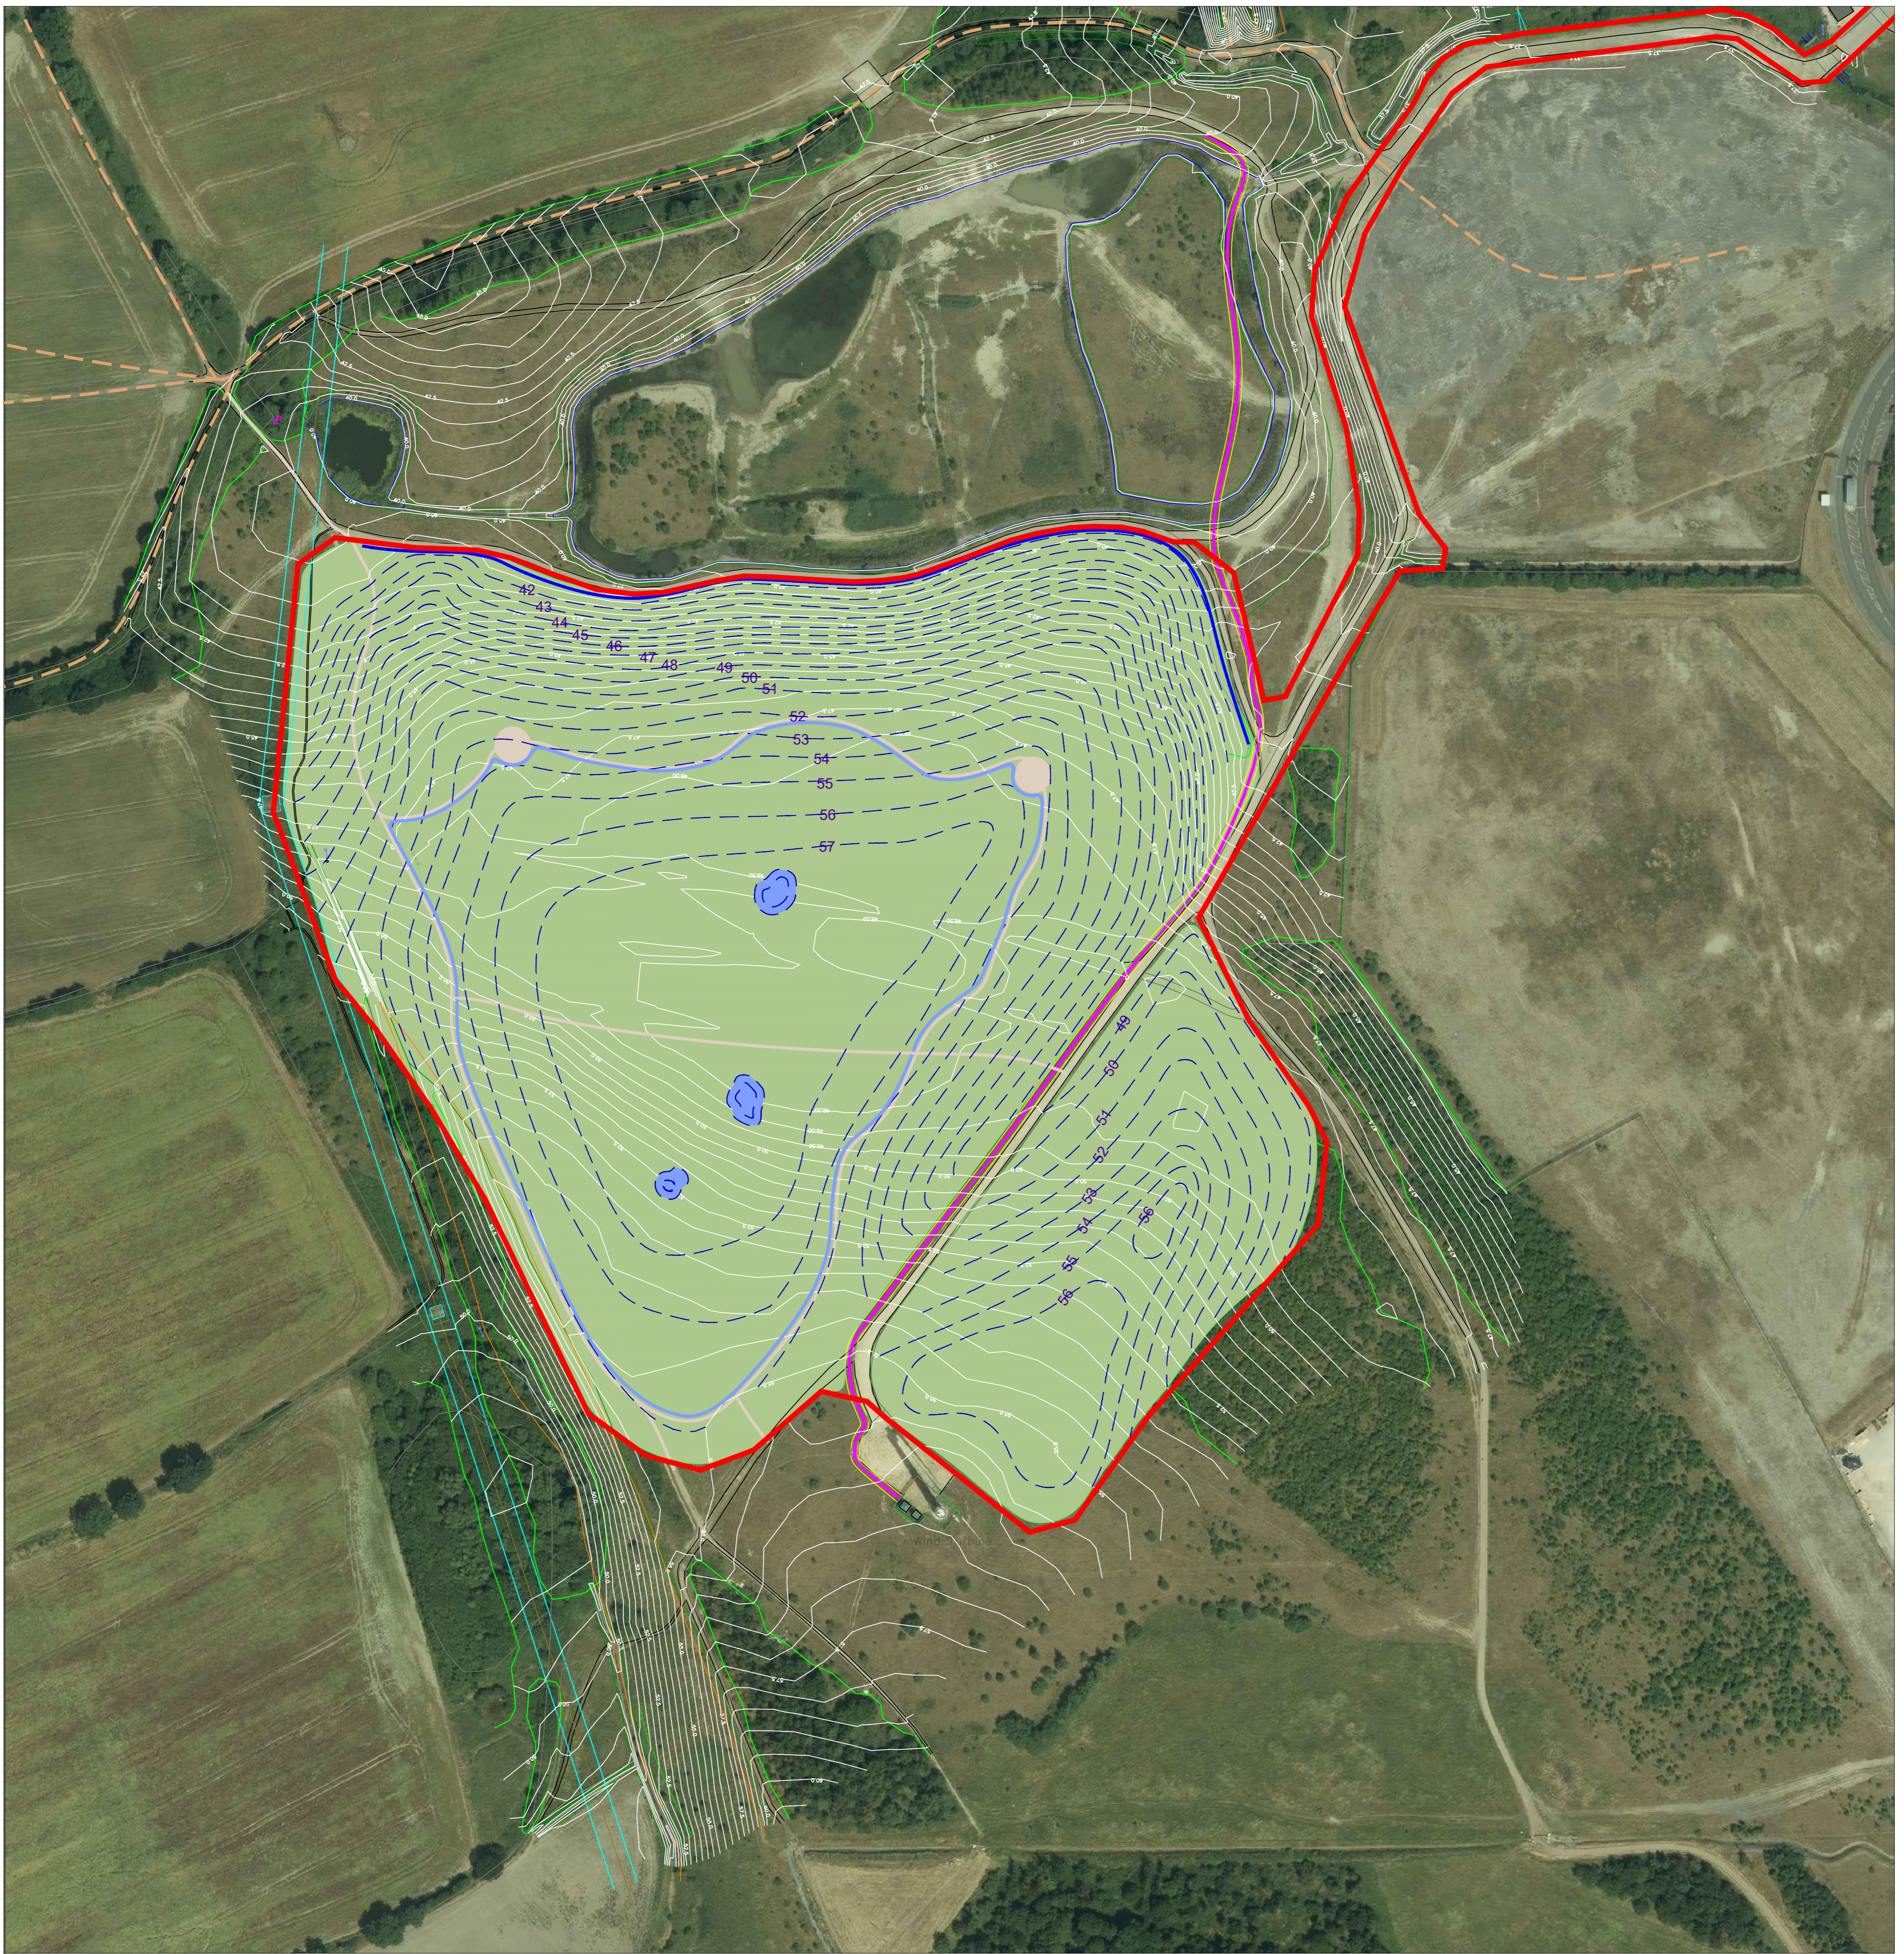
 
 
 
 
 

 

 





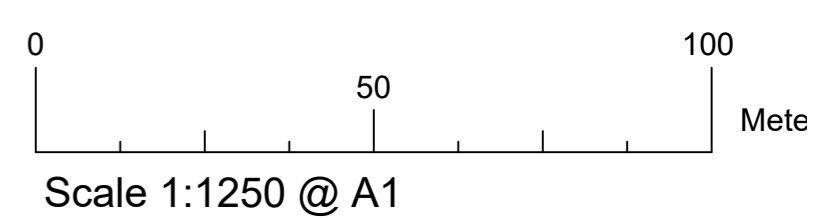


Landscape Enhancement Scheme



Key:

- | | | | |
|---|--|---|---|
|  | Existing Contours (1m Metre Intervals) |  | Underground Powerline plus Wayleave |
|  | Existing Scrub Vegetation |  | Application Boundary (See Also Plan 901.05) |
|  | Overhead Powerlines |  | Proposed Contours (1m Intervals) |
|  | Existing Tracks |  | Proposed Landscaping Area |
|  | Existing Wet / Dry Areas |  | Proposed Permissive Public Access Paths |
|  | Existing Public Rights Of Way |  | Proposed Ditch |
| | |  | Proposed Ditch |
| | |  | Proposed Ponds |



Drawn By: AR

Scale: 1: 1250 @ A1

Project Name: Grimethorpe

Drawing Name: Grading Plan

Revision: A - 14/09/23 - adjustment to red line
 Revision: B - 25/06/24 - adjustment to red line & pathways
 Revision No.: C- Addition of ditch
 Revision: D - 04/10/24 - Addition of ponds

Drawing No: 901.03 Rev D

Date: 04th September 2024

Checked By BW

