




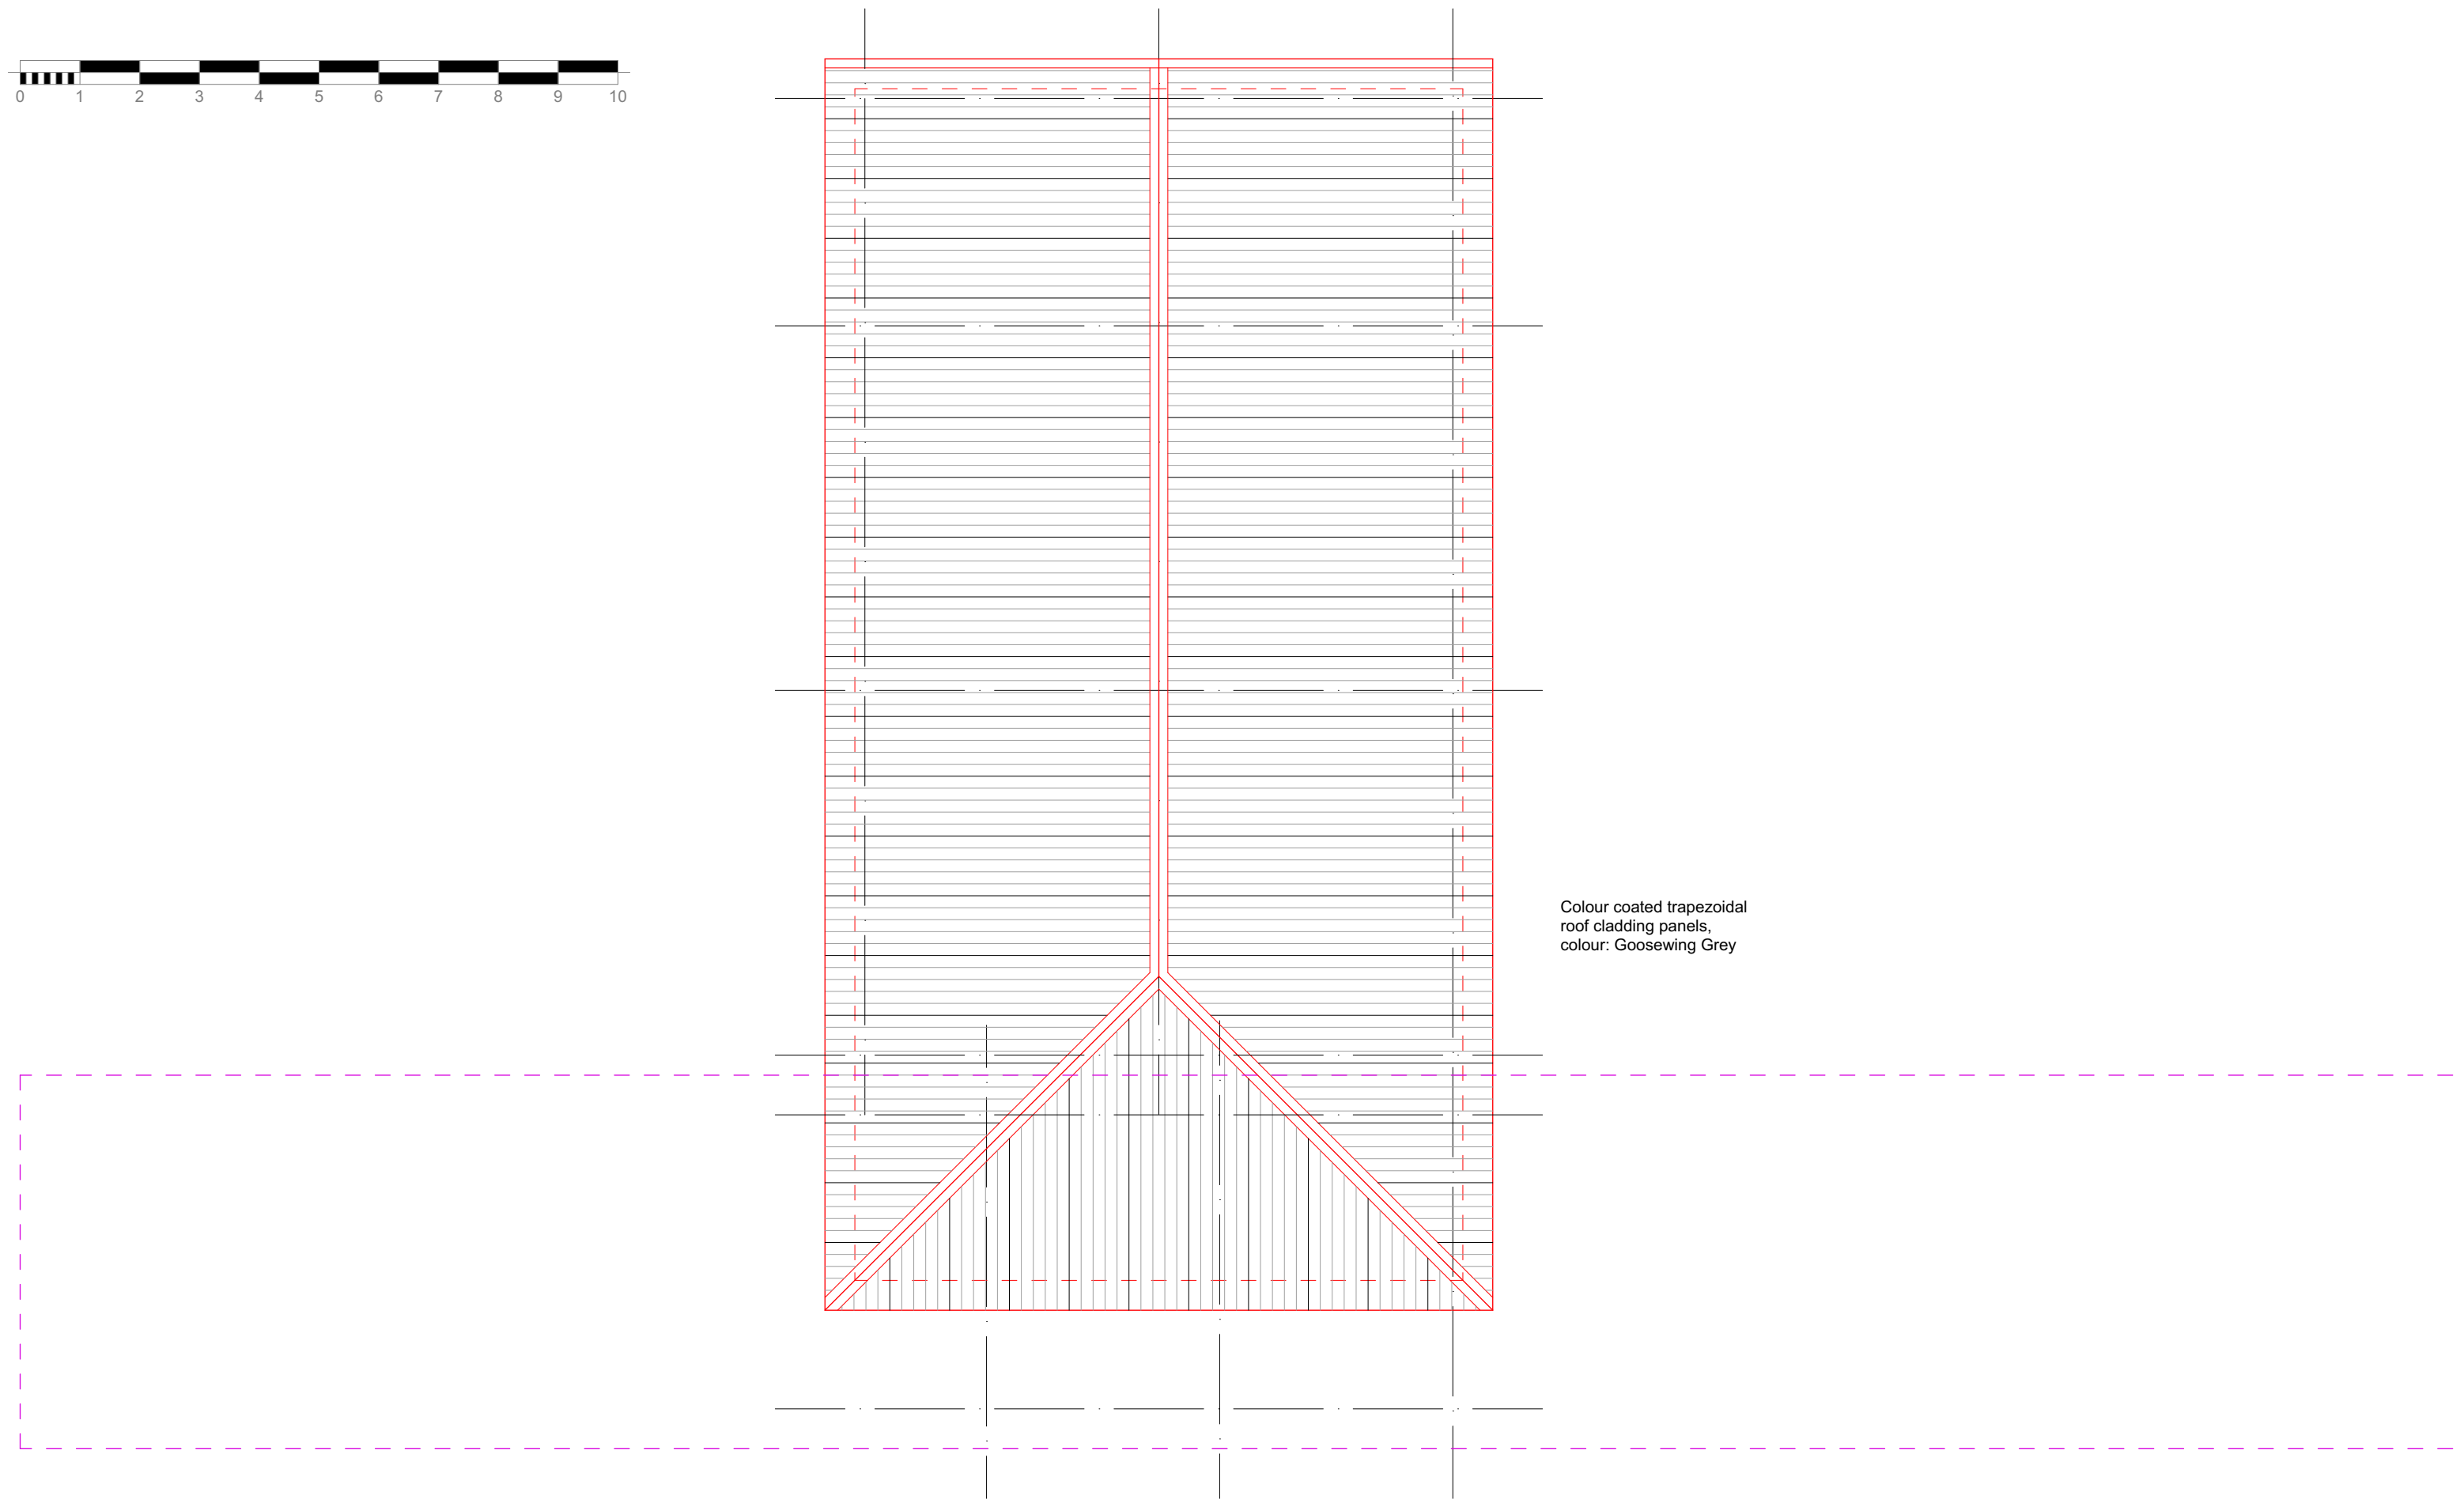

ROOF PLAN

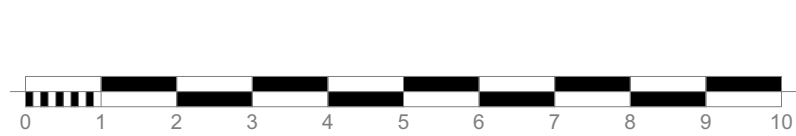

PLANT PLATFORM PLAN

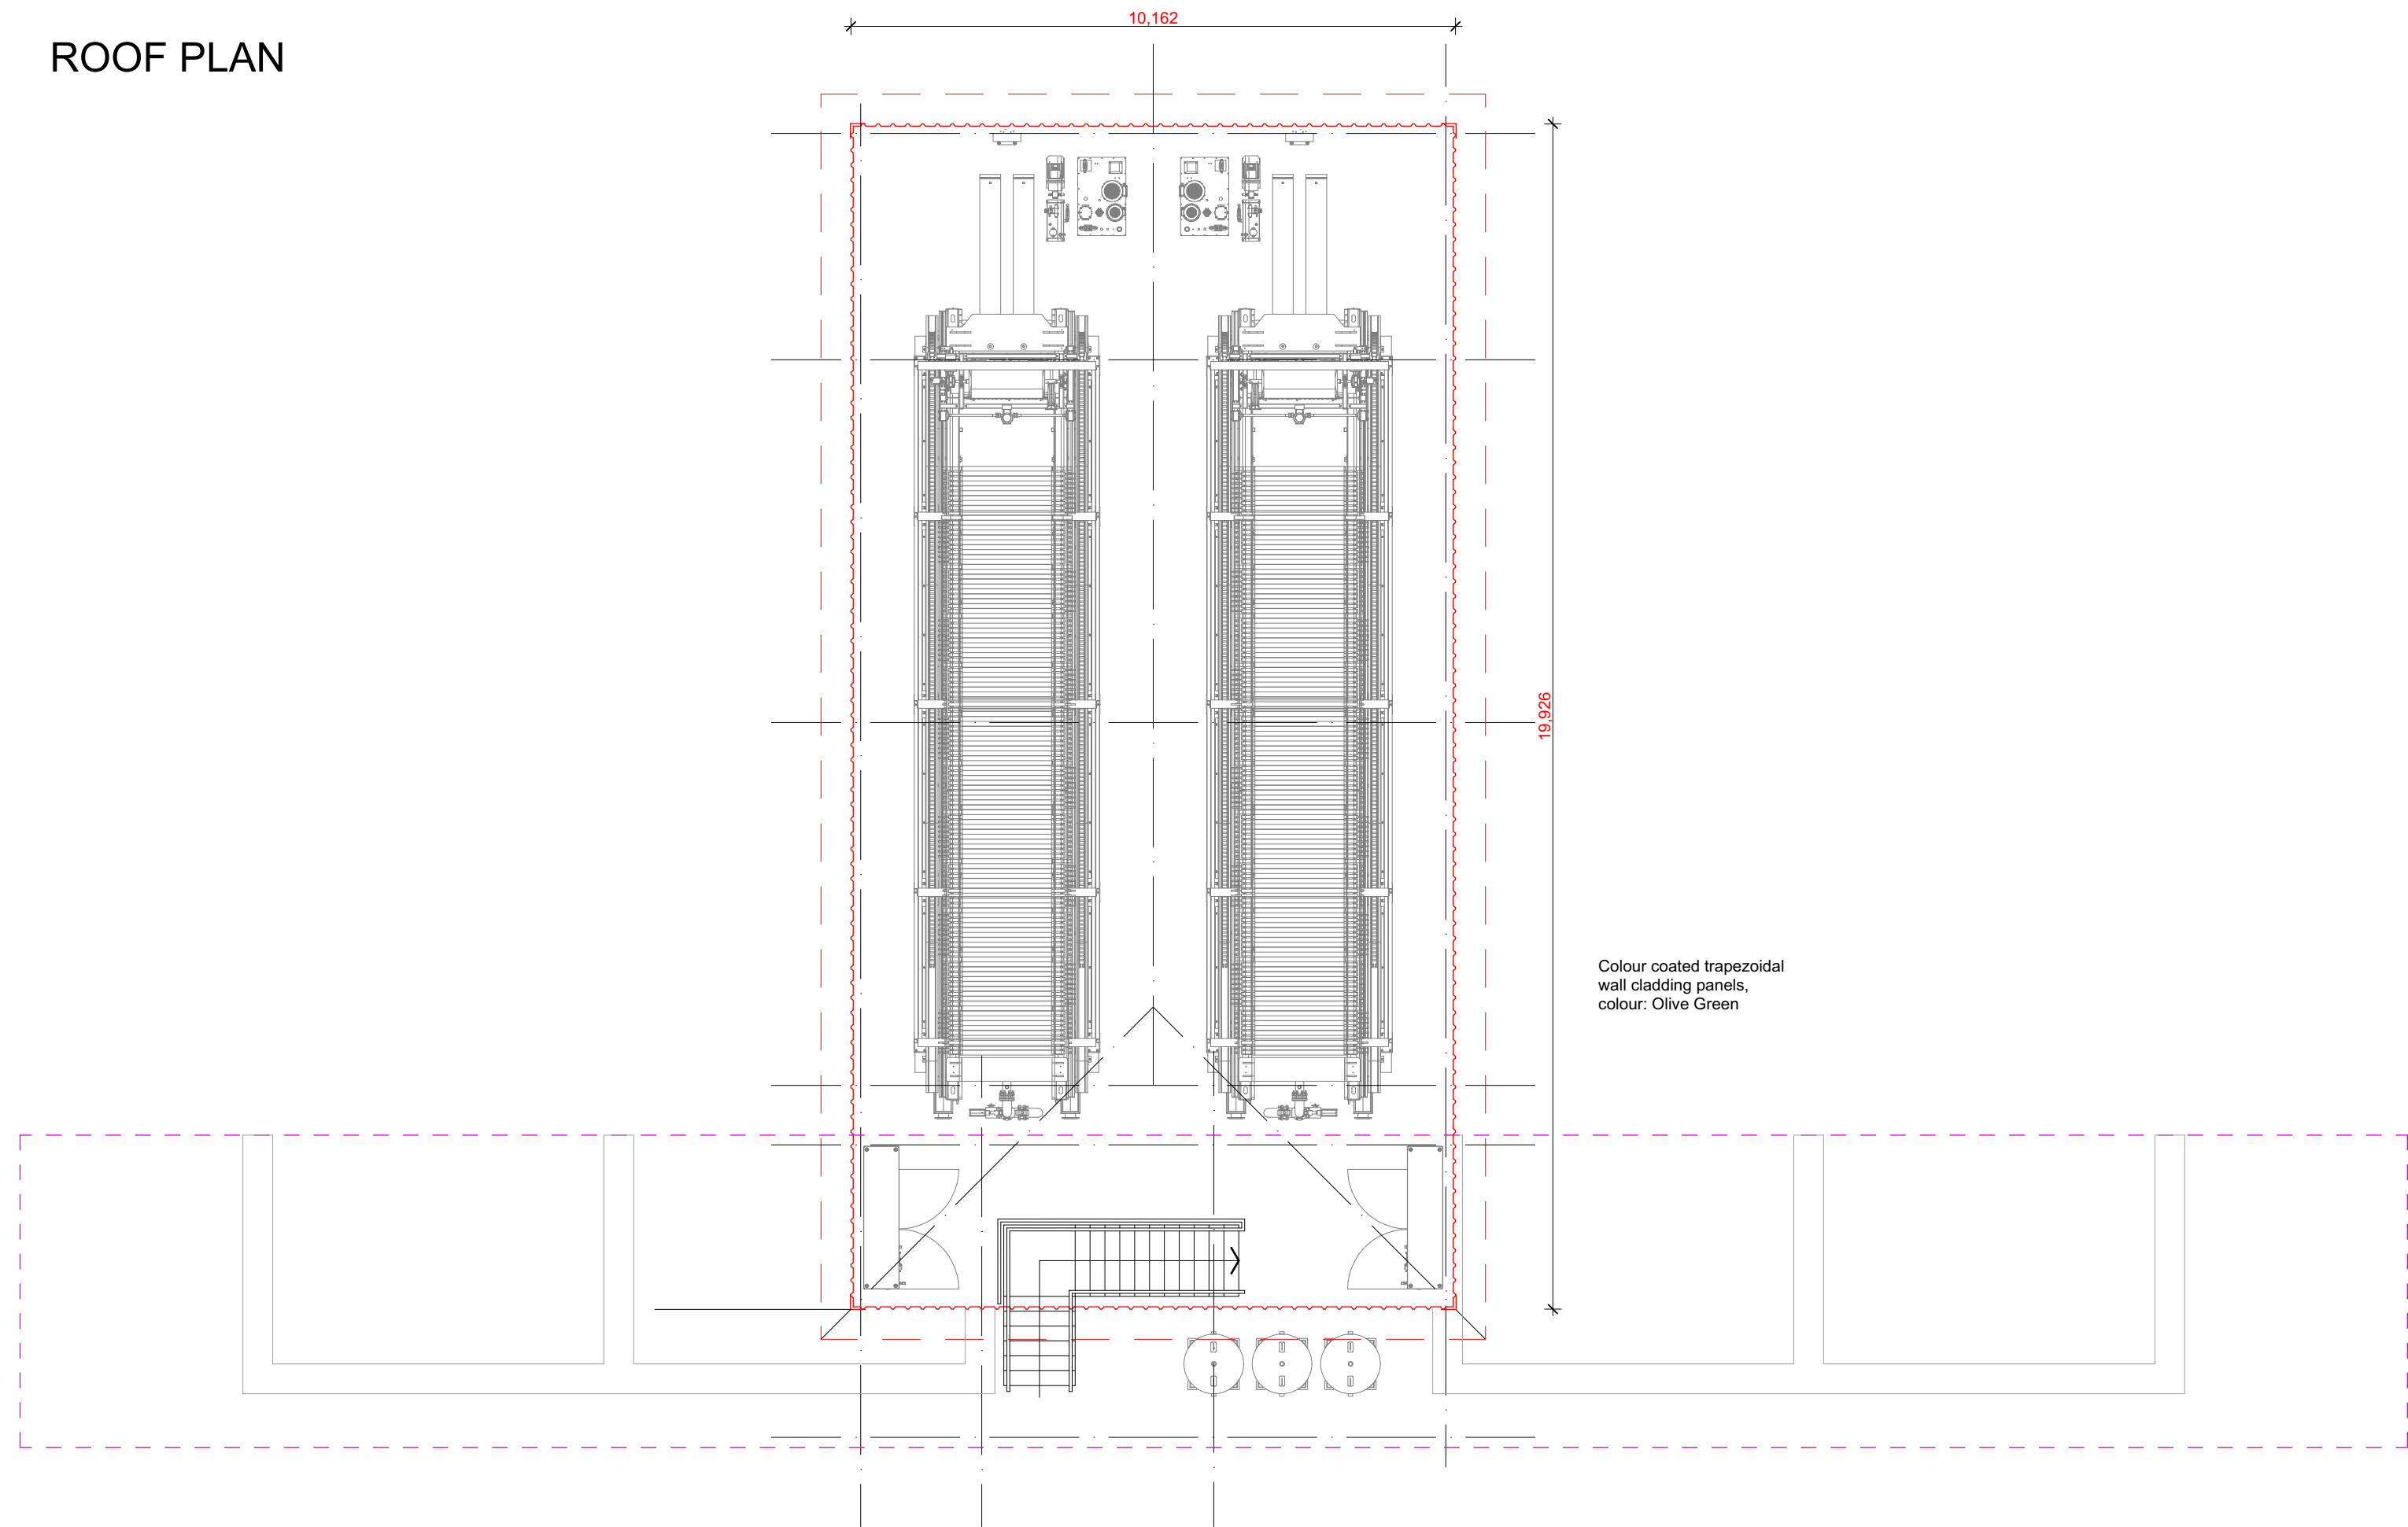

SLA DESIGN^{LLP}

Cost Conscious Creativity

Architecture | Master Planning | Visualisation | Interior Design

SLA Design Technical LLP
The Link Building
24A St Andrew's Road
Sheffield
South Yorkshire
S11 9AL

Tel: (+44) 0114 2585603

Fax: (+44) 0114 2362918

E-mail: enquiries@SLAdesign.co.uk

www.SLAdesign.co.uk

SLA Design Technical LLP
Reg. No. 05432837 Registered in England and Wales
Reg. Office: 39-43 Bridge Street, Swinton, M20 9UG, South Yorkshire S64 8AP

SLA DESIGN TECHNICAL LLP:
- All rights reserved by SLA DESIGN TECHNICAL LLP
- No part of this publication may be reproduced, stored in any retrieval system or transmitted in any form or by any means without the prior permission of SLA DESIGN TECHNICAL LLP
Do not scale off drawing
All dimensions to be checked on site

Revision : Date :

Rev A - 24/11/25
Layout amended.

Rev B - 09/01/26
First floor plan added.

Client:

E J LIDSTER LTD

Project No:

23/016

Project Title:

West Green Recycling
West Green Way
BARNSELY, S71 5SN

Drawing No:

003

Drawing Title:

PROPOSED
ROOF PLAN

Revision:

B

Drawn by:

PH

Approved By:

Date:

Nov 2025

Scale:

1:100@A1

Drawing Status :

PLANNING