





FRONT ELEVATION (N) SCALE 1:100

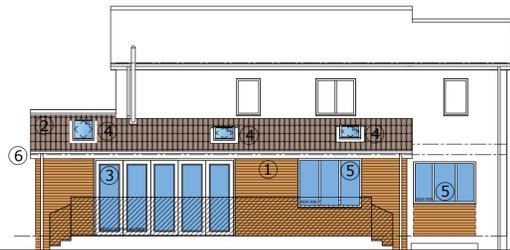

REAR ELEVATION (N) SCALE 1:100



SIDE ELEVATION (E) SCALE 1:100

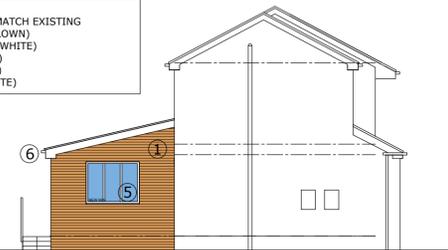

SIDE ELEVATION (W) SCALE 1:100


MATERIALS:  
 1, WALLS : BRICKWORK (BUFF TO MATCH EXISTING)  
 2, ROOF : MARLEY MENDIP 12.5 (BROWN)  
 3, ALUMINIUM BI-FOLDING DOORS (WHITE)  
 4, VELUX ROOF LIGHTS (LOW PITCH)  
 5, UPVC WINDOWS/ DOORS (WHITE)  
 6, FASCIA /SOFFIT /RWGOODS (WHITE)

1. THIS DRAWING AND THE COPYRIGHTS AND PATENTS THEREIN ARE THE PROPERTY OF NYP ARCHITECTURAL LTD REGISTERED IN ENGLAND AND WALES No. PENDING AND MAY BE USED OR REPRODUCED ONLY UNDER CONTRACT.
2. CONTRACTORS AND SUB-CONTRACTORS MUST CHECK AND AGREE ALL DIMENSIONS BEFORE PREPARING SHOP DRAWINGS OR COMMENCING WORK ON SITE
3. CONTRACTORS ARE RESPONSIBLE FOR INFORMING THE DESIGNER OF ANY DISCREPANCY DISCOVERED ON THIS DRAWING OR BETWEEN THIS DRAWING AND ANY OTHER RELATED DOCUMENT ISSUED UNDER THE STANDARD FORM OF CONTRACT IN RESPECT OF THE WORK.
4. WRITTEN DIMENSIONS ONLY ARE TO BE USED FROM THIS DRAWING. IF IN ANY DOUBT ASK FOR CLARIFICATION.


Revisions.

Date	Suffix	Description


Notes.

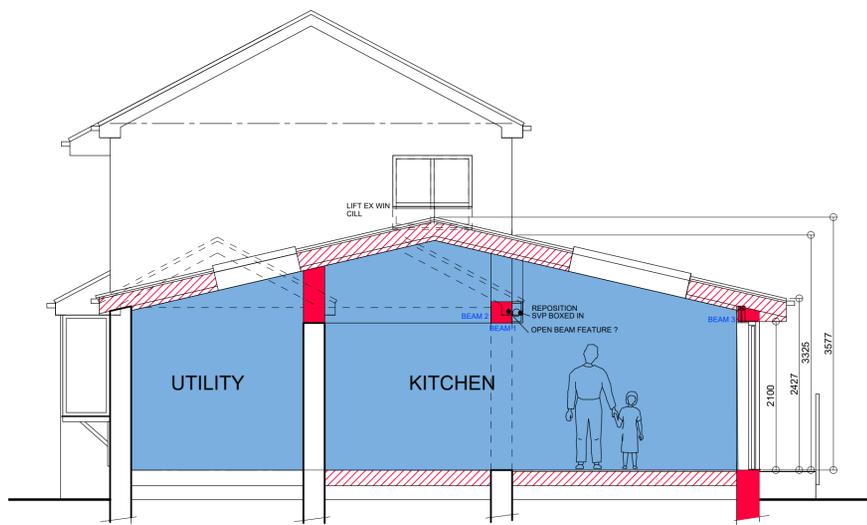

SECTION A-A SCALE 1:100

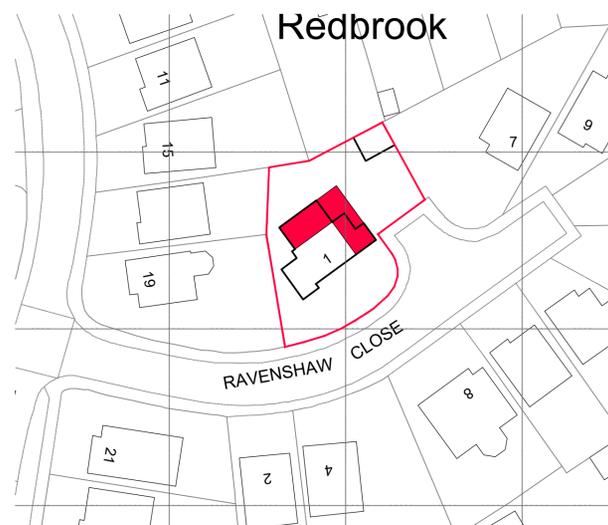


BLOCK PLAN SCALE 1:1250

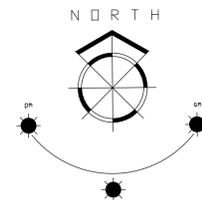


SITE PLAN SCALE 1:200



LOCATION PLAN SCALE 1:1250

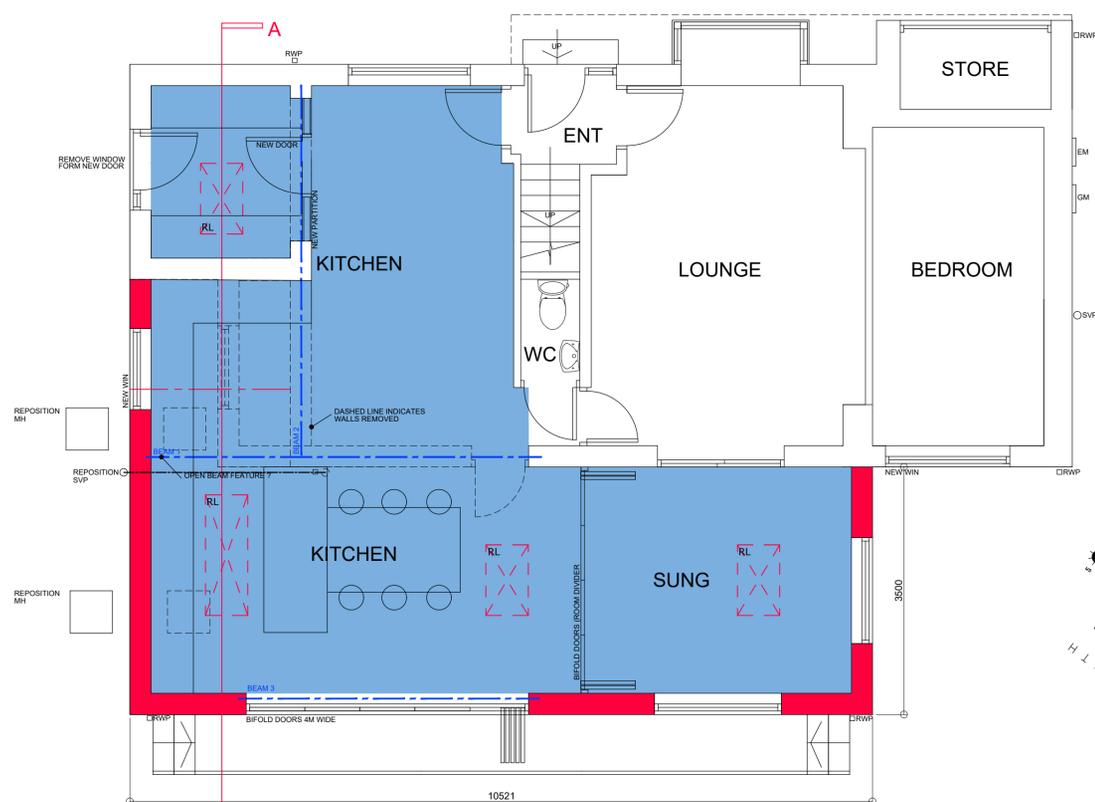

G/F PLAN SCALE 1:50

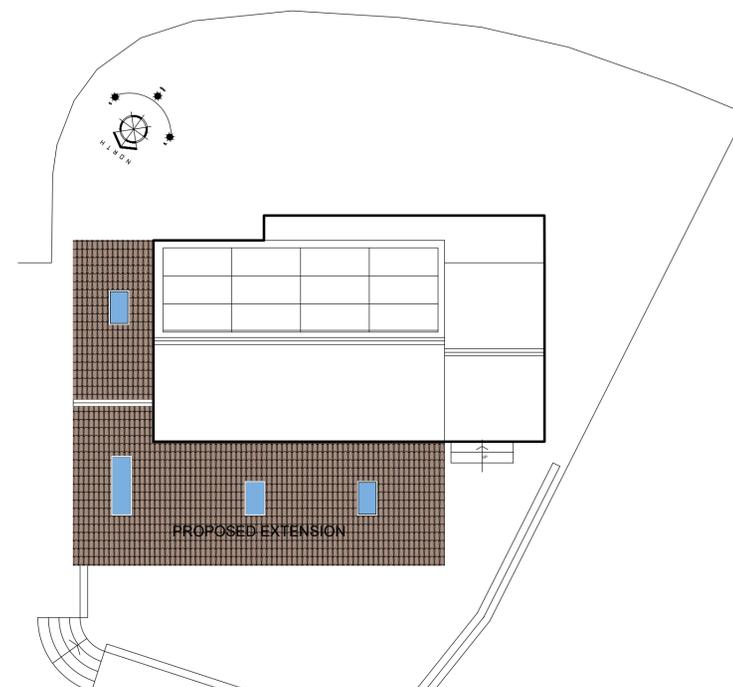

ROOF PLAN SCALE 1:100



NYP ARCHITECTURAL LTD

BBIC, INNOVATION WAY, BARNSELY, S75 1JL.  
 Tel: 01226 200989. E: scott@nypas.co.uk

Project:  
**1 RAVENSHAW  
 BARNSELY  
 S75-2QS**

Drawing Title:  
**PLANS & ELEVATIONS  
 AS PROPOSED**

Client:  
**MR B. WAIN**

Date:  
**FEB 2026**

Scale:  
**AS INDICATED**

Ref. Dwg. No. Rev.  
**2026/25 02 A**