




Notes:  
All dimensions must be checked on site and not scaled from this drawing.



Front Elevation




Rear Elevation

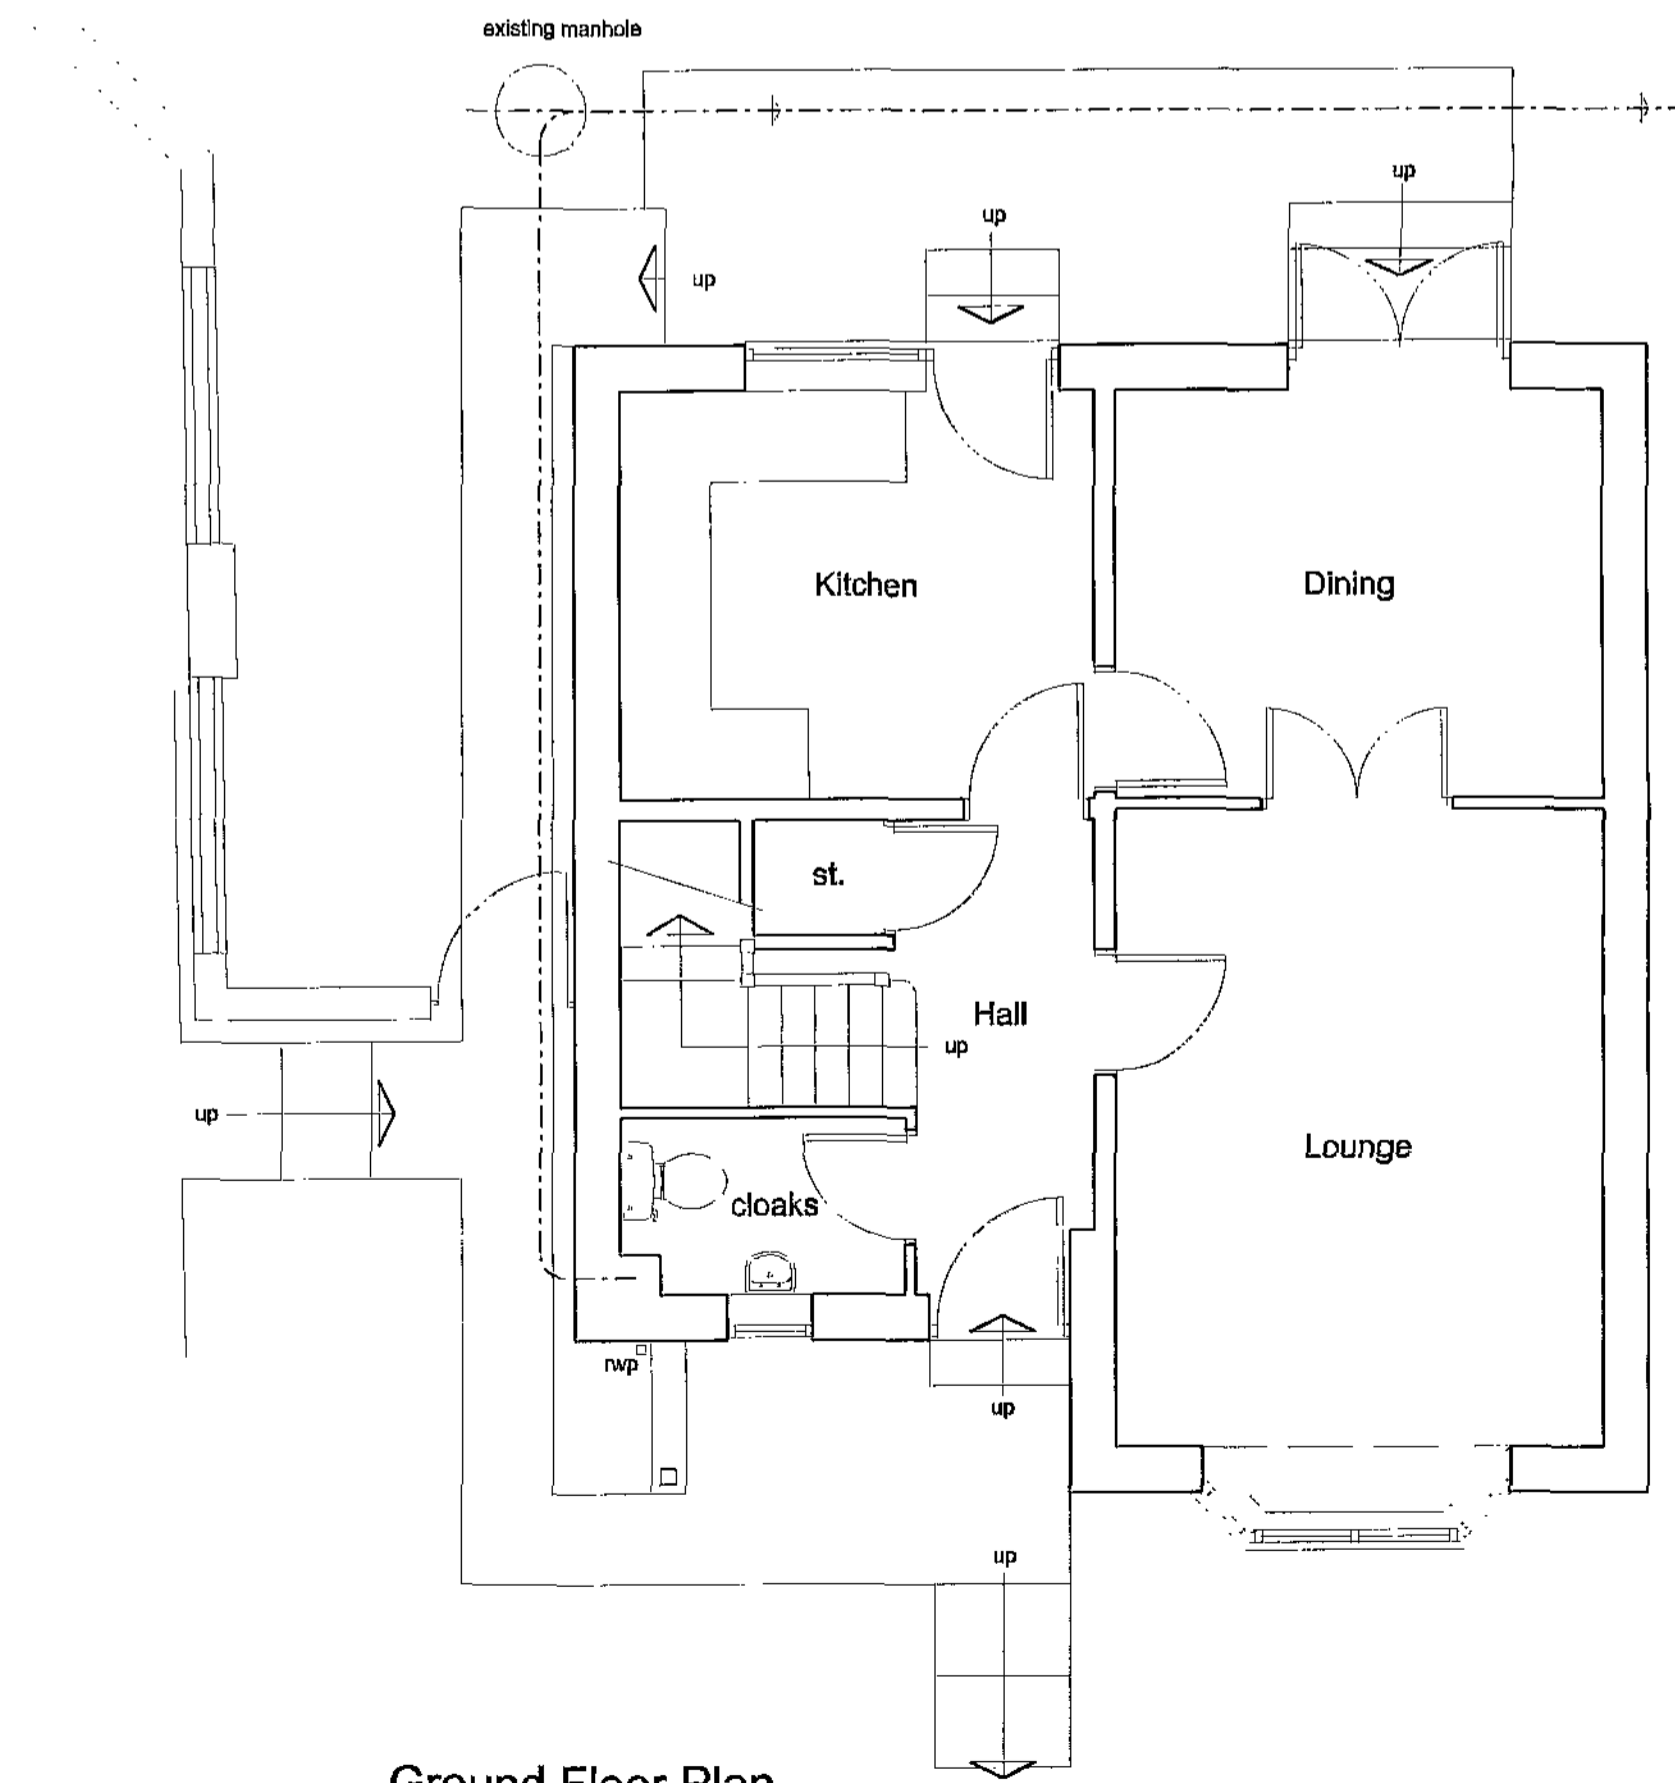

Ground Floor Plan



Side Elevation

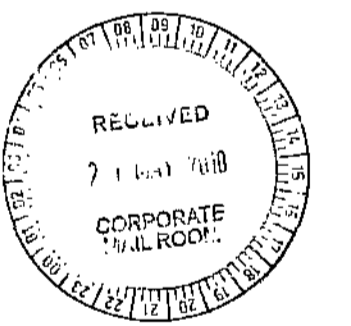

Client  
**Mr & Mrs K. Carmichael**

Job Title  
**Proposed Alterations  
46 Croft Drive  
Mapplewell  
Barnsley**

Drawing Title  
**Existing Plans and Elevations**

Scale **1:50**

Date **May 2010** Drawn by **MJH**

Drawing No. **821-01** Rev.