



All dimensions are to be checked on site. This drawing shall not be scaled to ascertain dimensions.

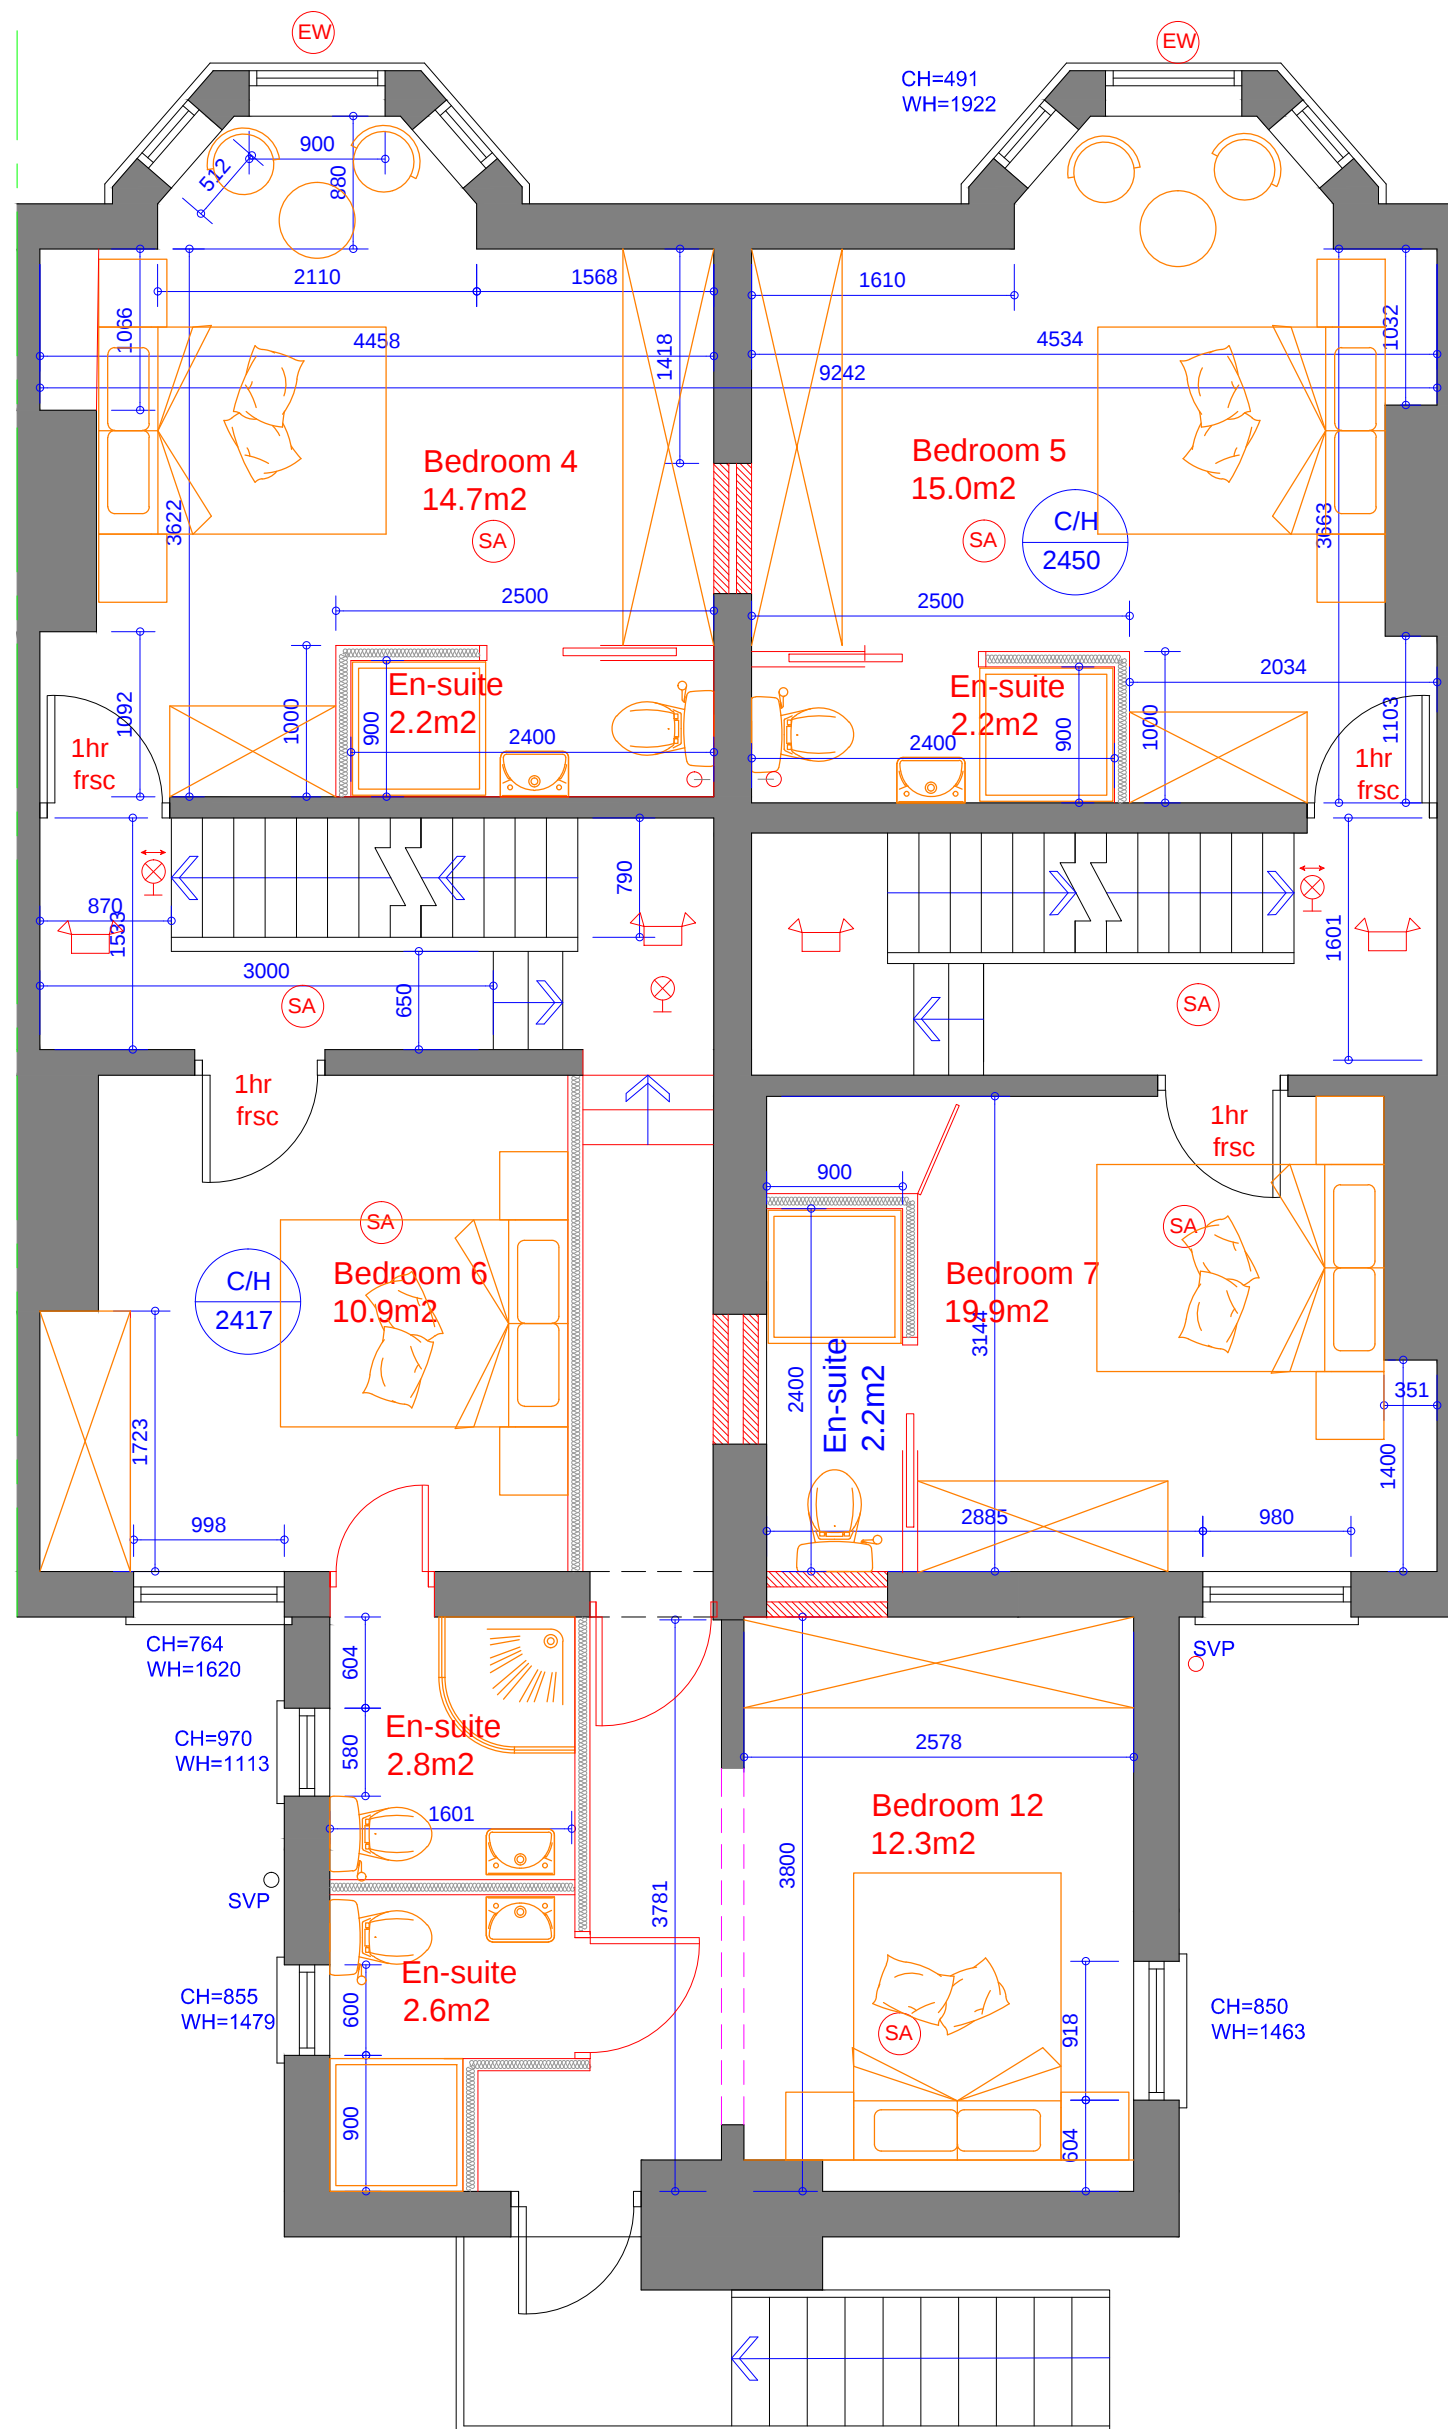

Proposed First Floor Plan

Scale 1:50

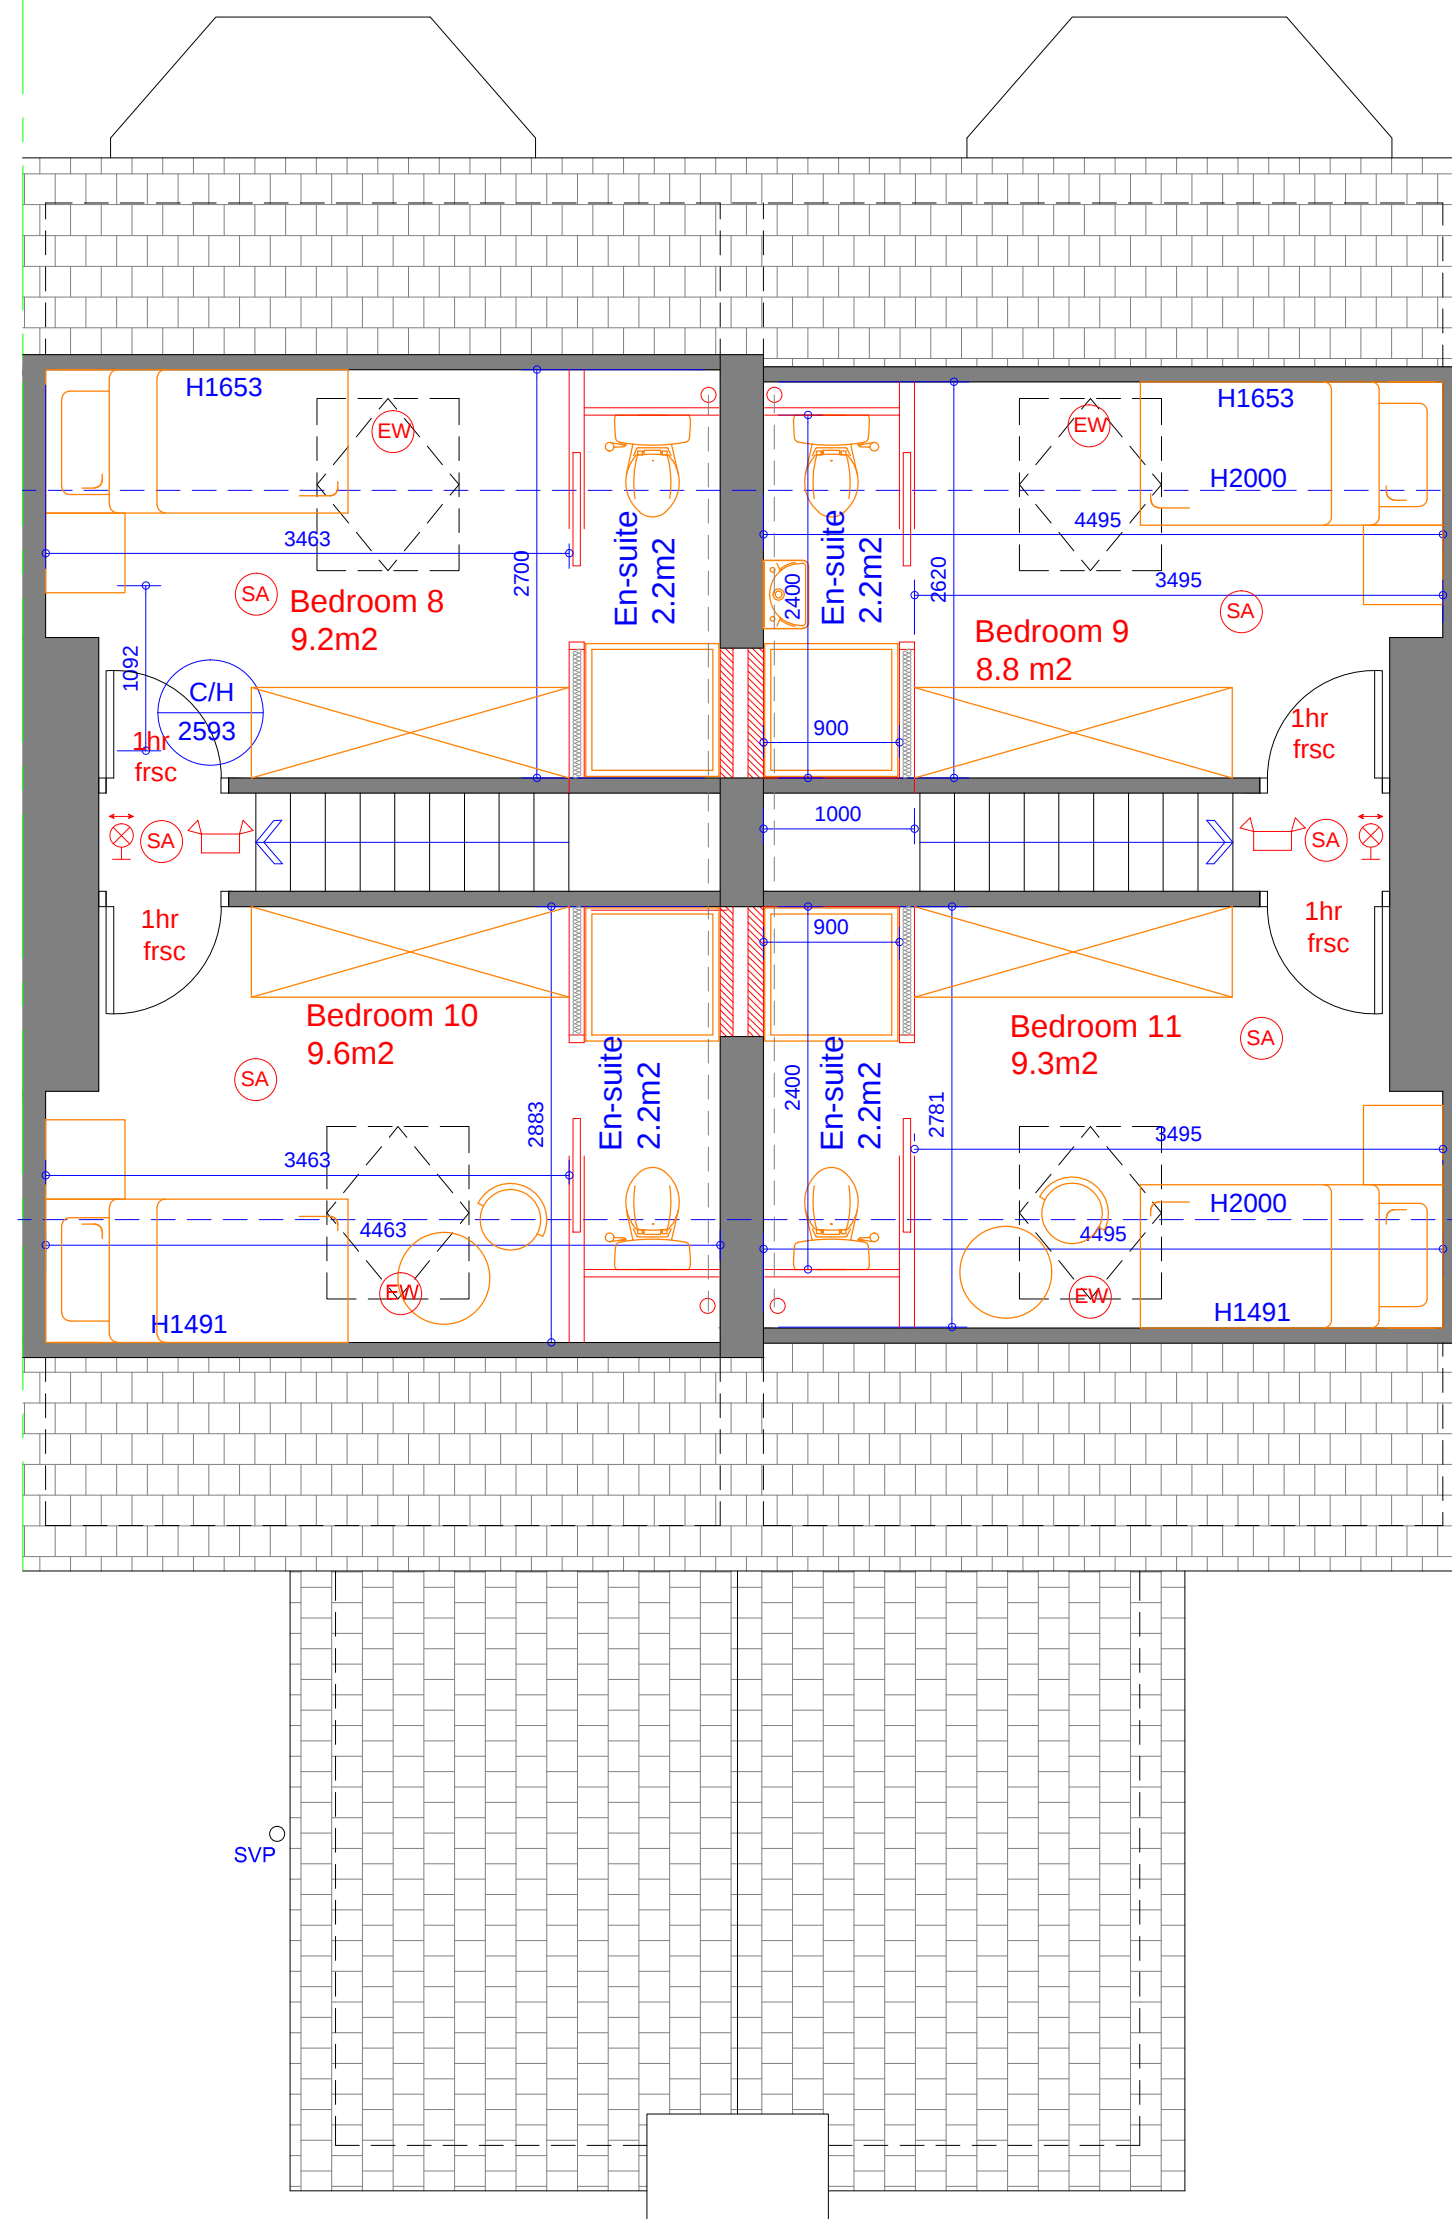

Proposed Second Floor Plan

Scale 1:50

Rev	Date	Description
Issued For : INFORMATION PURPOSES ONLY		

Client
Mr. James Ross.
JRO Properties Limited

Project
Proposed conversion to HMO(C4).
205-207 Sheffield Road,
BARNSELY. S70 4DE

Scheme - Drawing Title
Proposed First and Second Floor Plan.

04		Date	19.02.21
Drawing No.	Revision	Scale	1:50 @A2



JK Technical Services (NW) Ltd
Tel: 0161 728 5730
Mob: 07741175755
www.jktechserves.co.uk