



GENERAL NOTES:

Drawing copyright of DS&L Property Consulting Ltd.


Dimensions should be checked and verified on site prior to any construction or alteration.

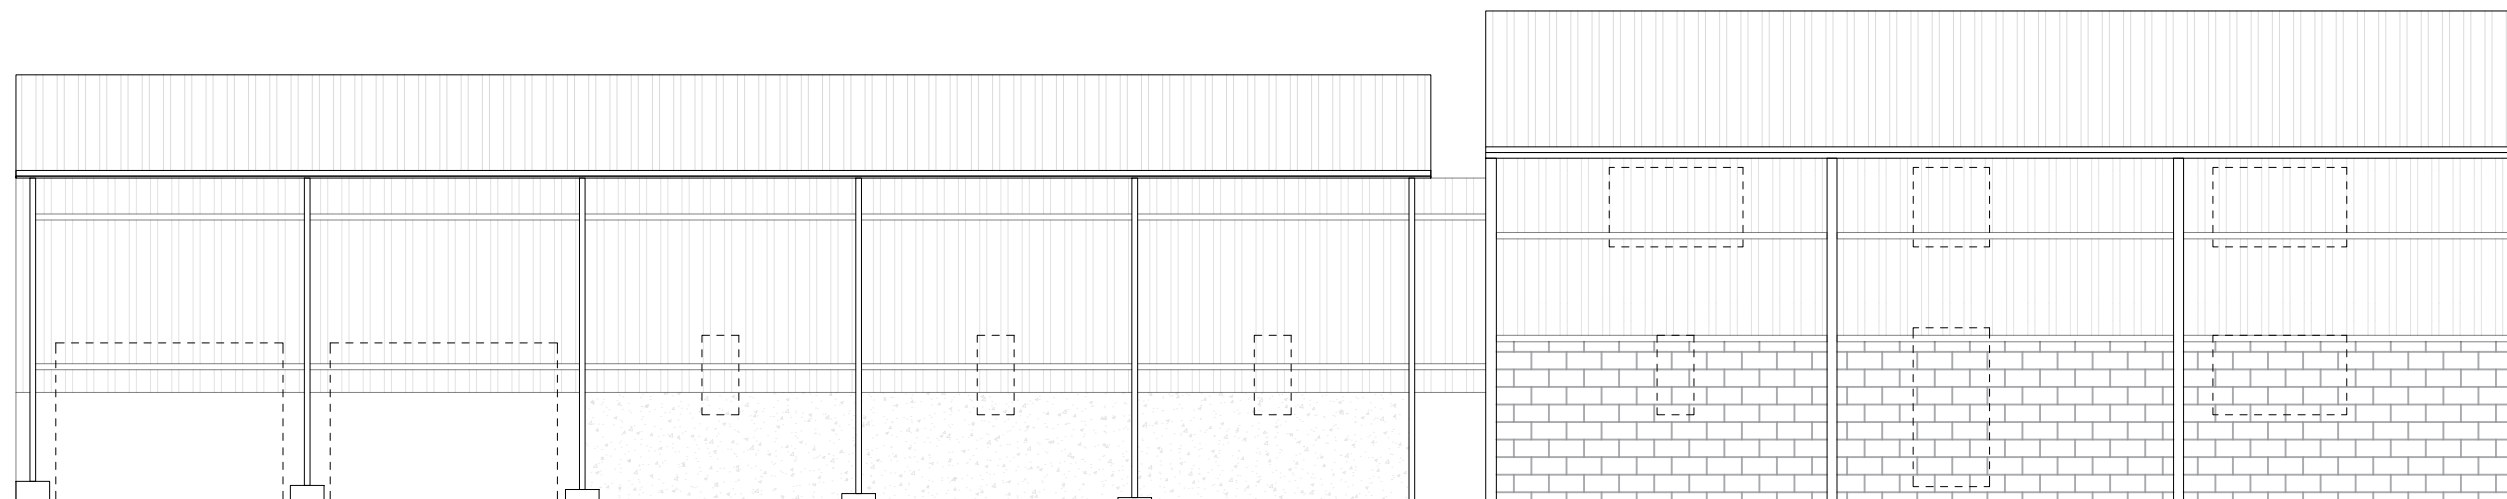


EXISTING EAST ELEVATION

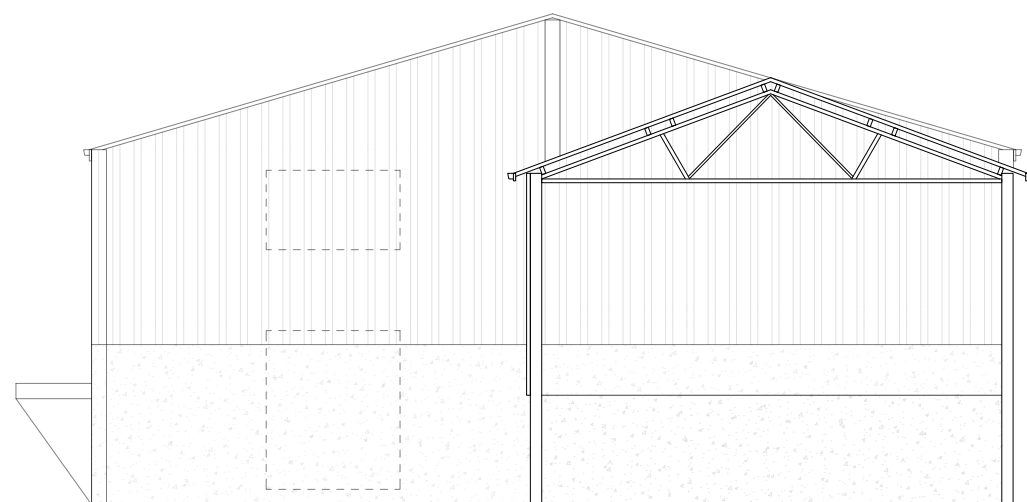

EXISTING SOUTH ELEVATION

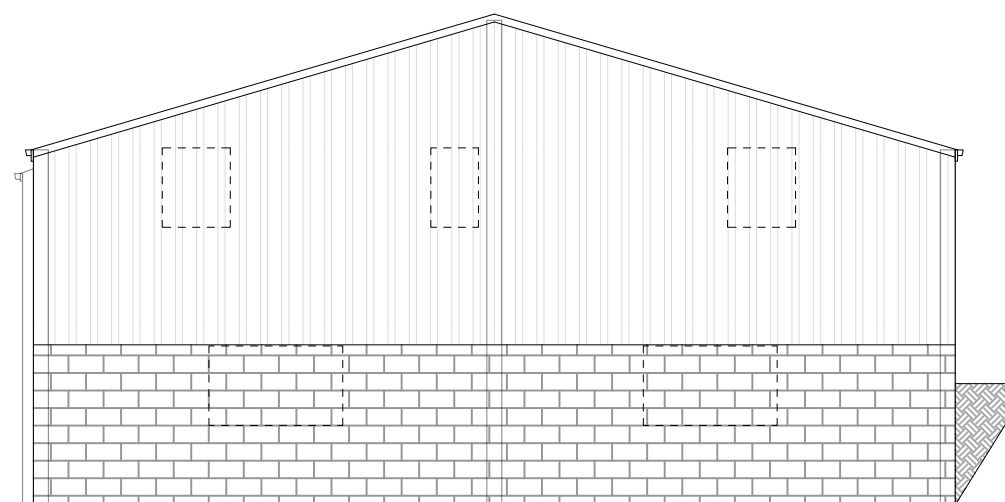

EXISTING NORTH ELEVATION

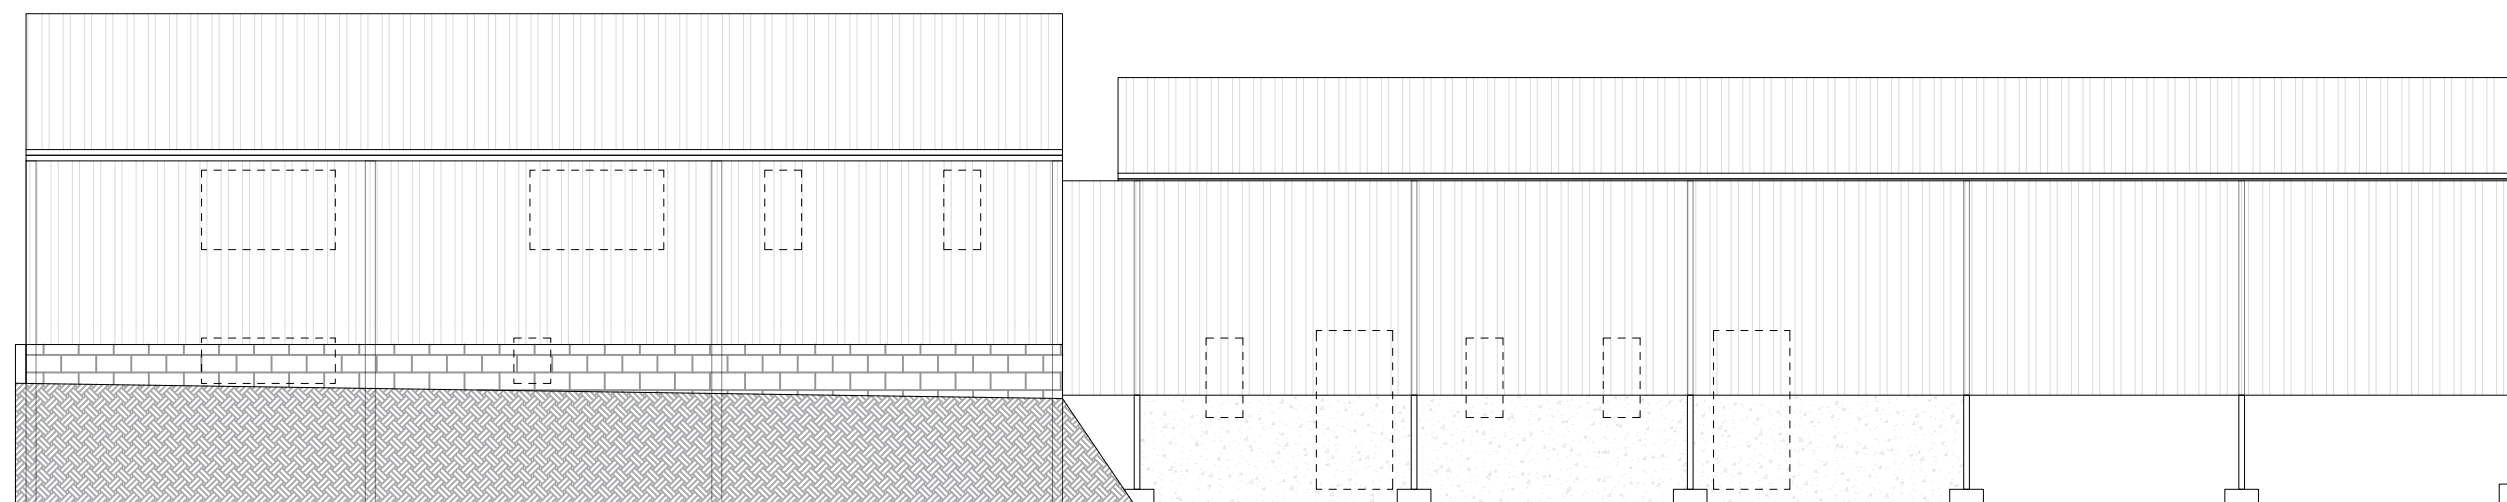

EXISTING WEST ELEVATION

Site Address:

Jowett Farm Building, Jowett House Ln, Cawthorne, S75 4AS

Project:

Jowett Barn Conversion

Drawing title:

Existing Elevations

Status:

Planning

Date:

April 2024

Project no: FP-Jow-Q
Drawing no: 02
Revision: -
Scale: 1:100@A3