




**A** Brookfield Elevation  
SCALE 1:50




**B** Rear Elevation  
SCALE 1:50



**C** Side Elevation  
SCALE 1:50

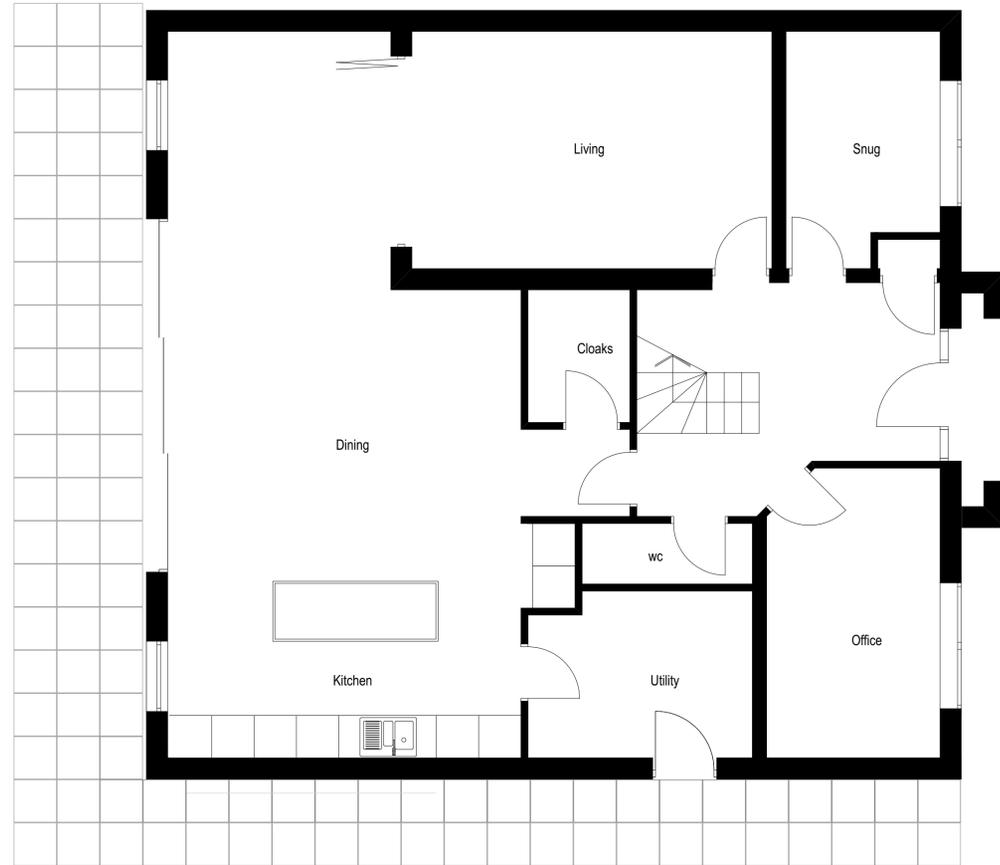

**00** Ground Floor Plan  
SCALE 1:50

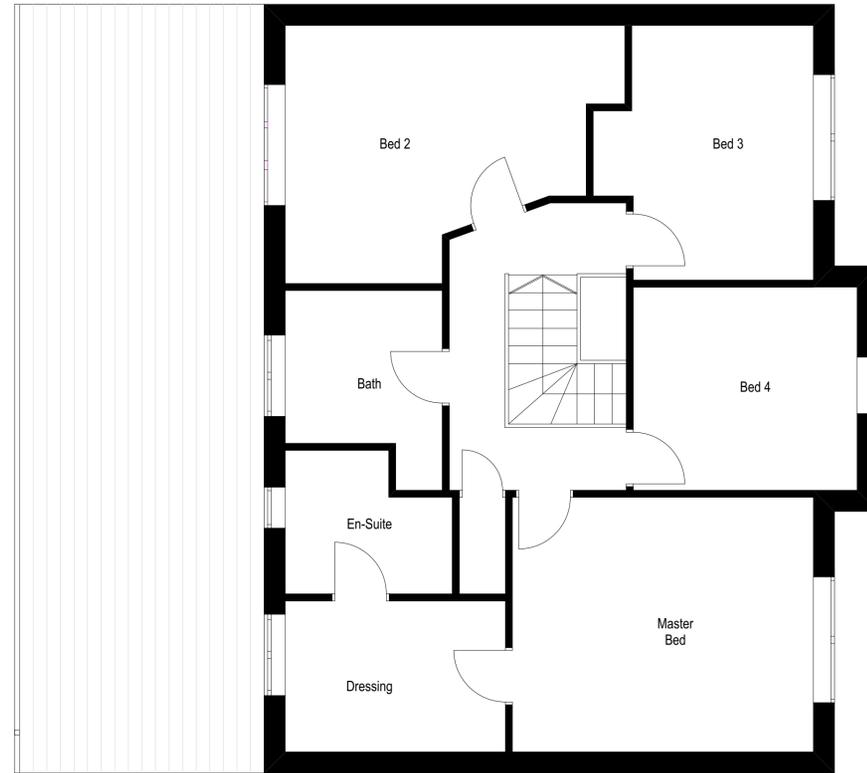

**01** First Floor Plan  
SCALE 1:50

DO NOT USE THIS DRAWING FOR CONSTRUCTION OR TENDER. THESE DRAWINGS ARE FOR THE PLANNING PROCESS ONLY.

**Studio H78**  
ARCHITECTURE & DESIGN

Telephone: 07890261186  
Email: michael@studioh78.com

Project:  
19 Brookfield,  
Oxspring  
Client:  
Victoria Clifton

Existing Plans and Elevations

Scale	Date	Drawn	Checked
1:50	17.02.26	MH	
Job No.	Comp/Rev No.	Revision	
1125	(06)001		

DESIGN