


**Existing Site Plan**

Scale 1:500

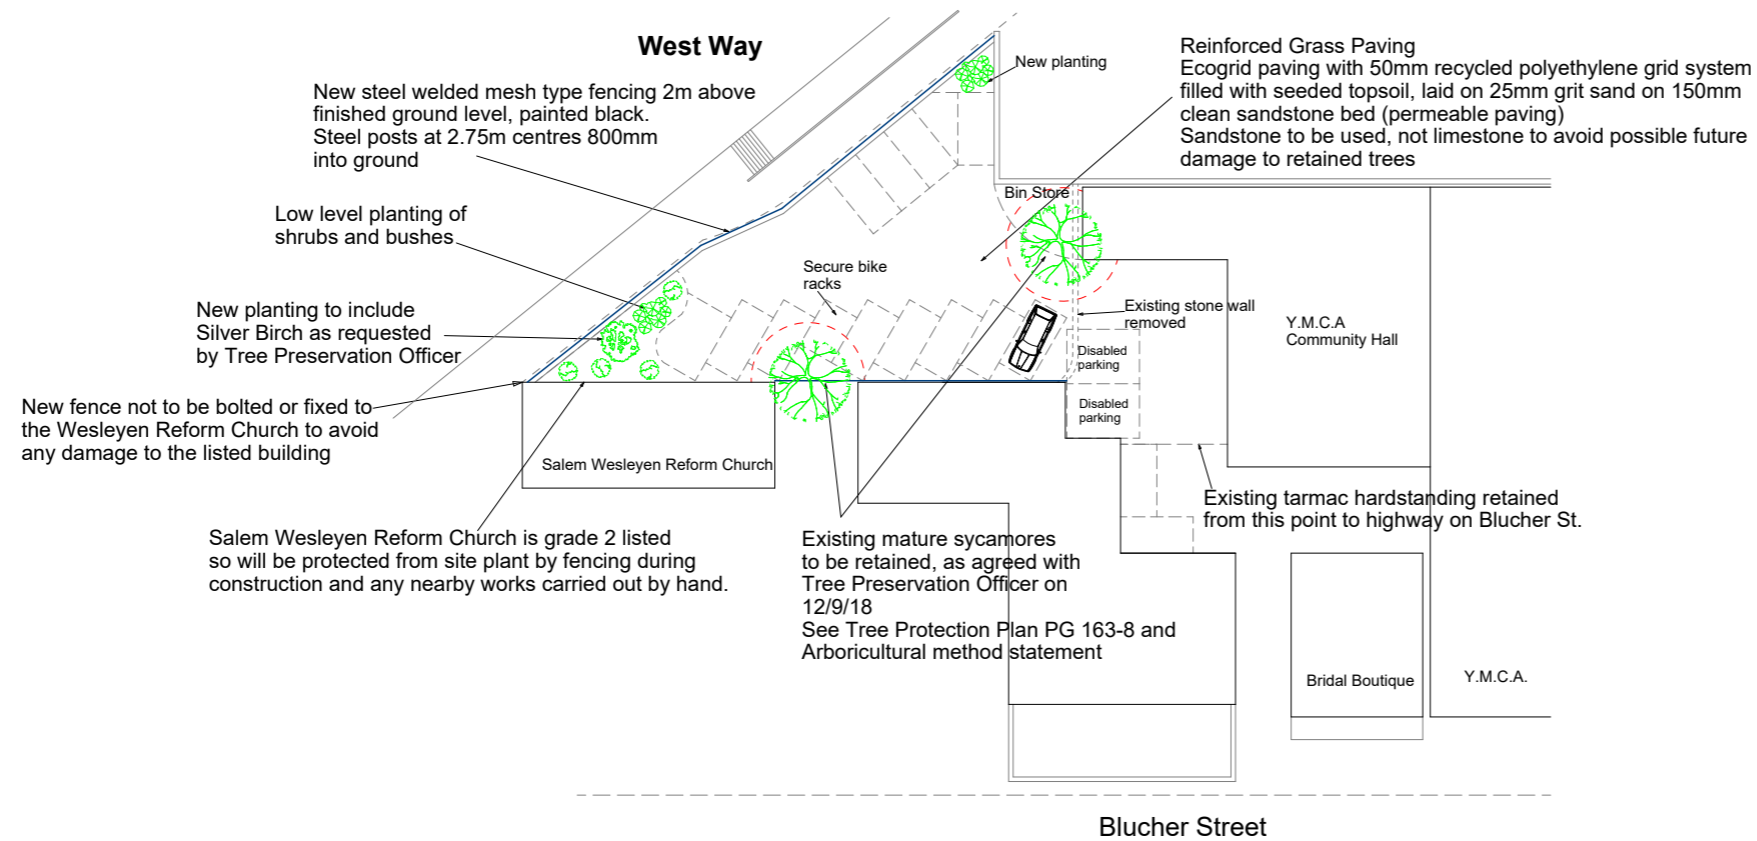

**Proposed Site Plan**

Scale 1:500

**Notes**

**REVISIONS**

A-Retained trees marked and notes added	20/09/2018
B-Site entrance boundary amended	08/10/2018
C-Altered spec for paving to sandstone bed Added note to avoid damage to Grade 2 listed building Fence spec altered to welded mesh type	06/11/2018
D-Extra planting beside fence near church Fence to be painted black	17/10/2022
E-Tree protection barrier, note added	20/10/2022
F-Tree protection barrier highlighted	27/10/2022
G-Note added regarding Arboricultural Method Statement and Tree Protection Plan (TPP)	03/11/2022

Paul Glover  
Design Services

Glover Building Management

Project  
Proposed Car Park

Blucher St  
Barnsley  
S70 1AP

Drawing Title  
Planning Proposal

Client  
Y.M.C.A.  
Drawing No.  
PG 163-6 Rev G

Date  
Feb 2018

Scale  
1:500

Drawn by  
P Glover

Page Size - A3

Paul Glover  
6 Beaulieu Close  
Mapplewell  
Barnsley

Email paulglover555@btinternet.com  
Tel 07730258347