



Proposed Front Elevation
Scale 1:100




Proposed Rear Elevation
Scale 1:100




Proposed Side Elevation
Scale 1:100



Proposed Side Elevation
Scale 1:100

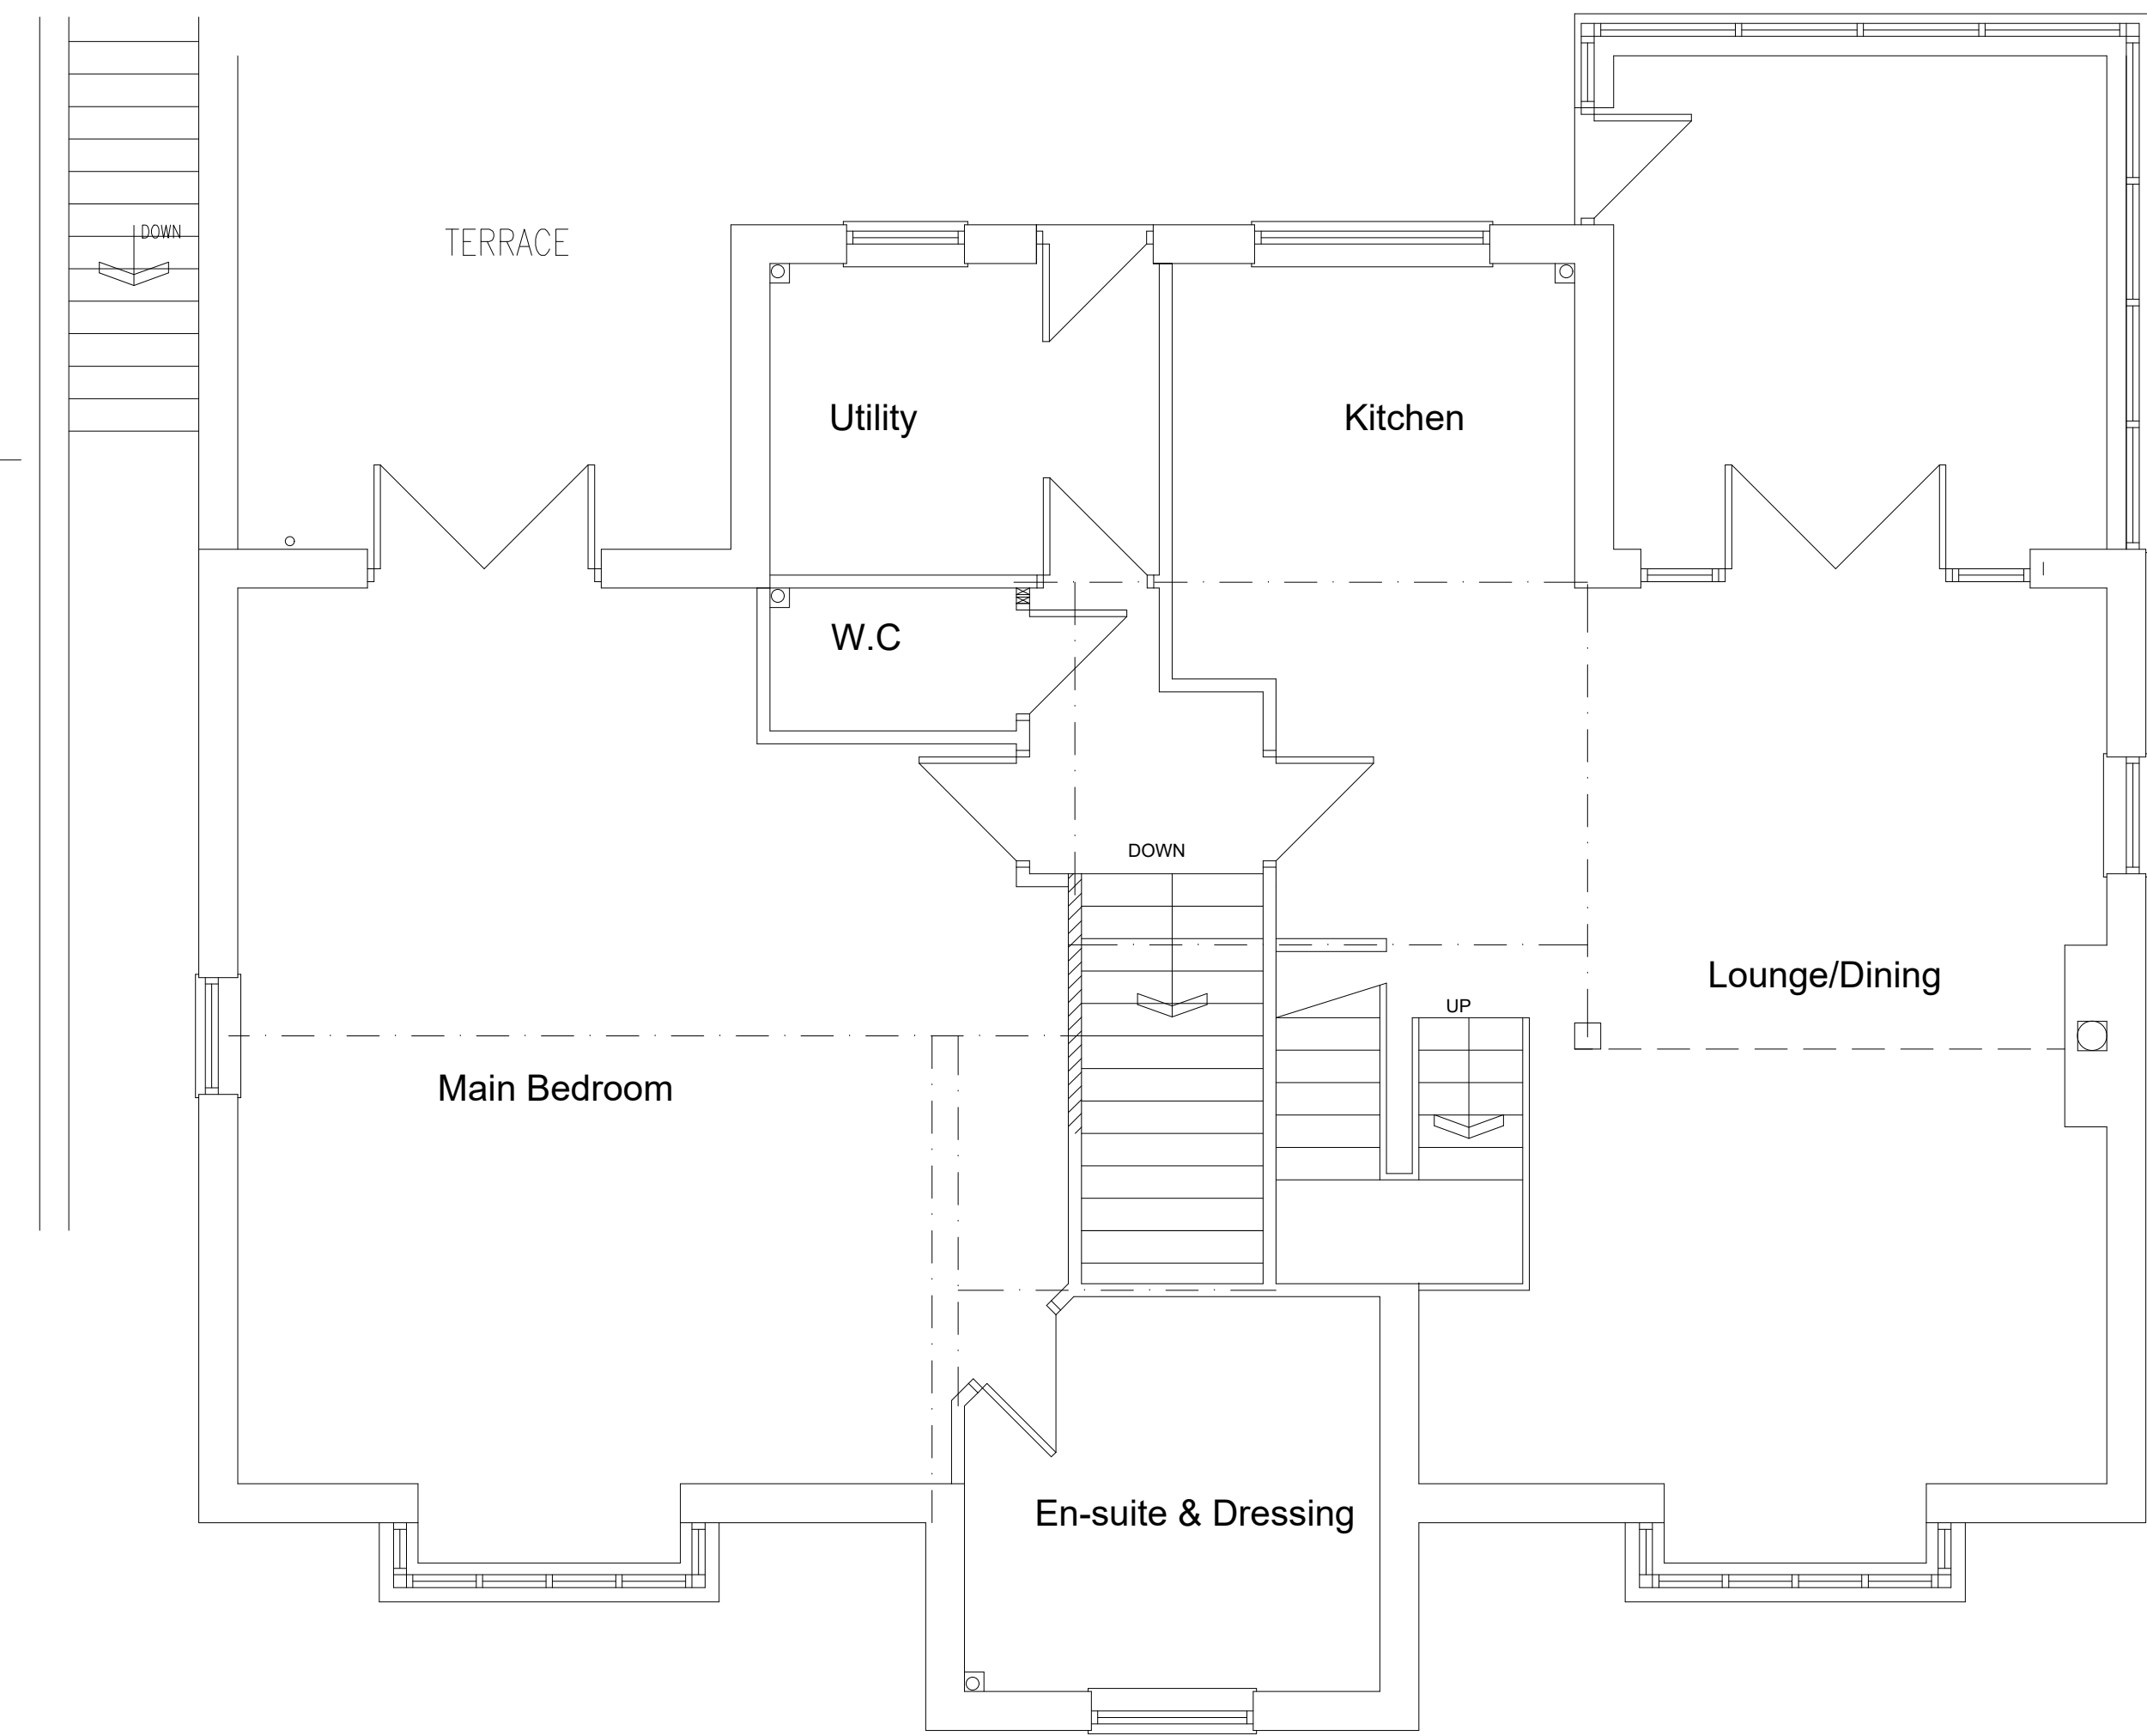

Proposed Ground Floor Plan
Scale 1:50

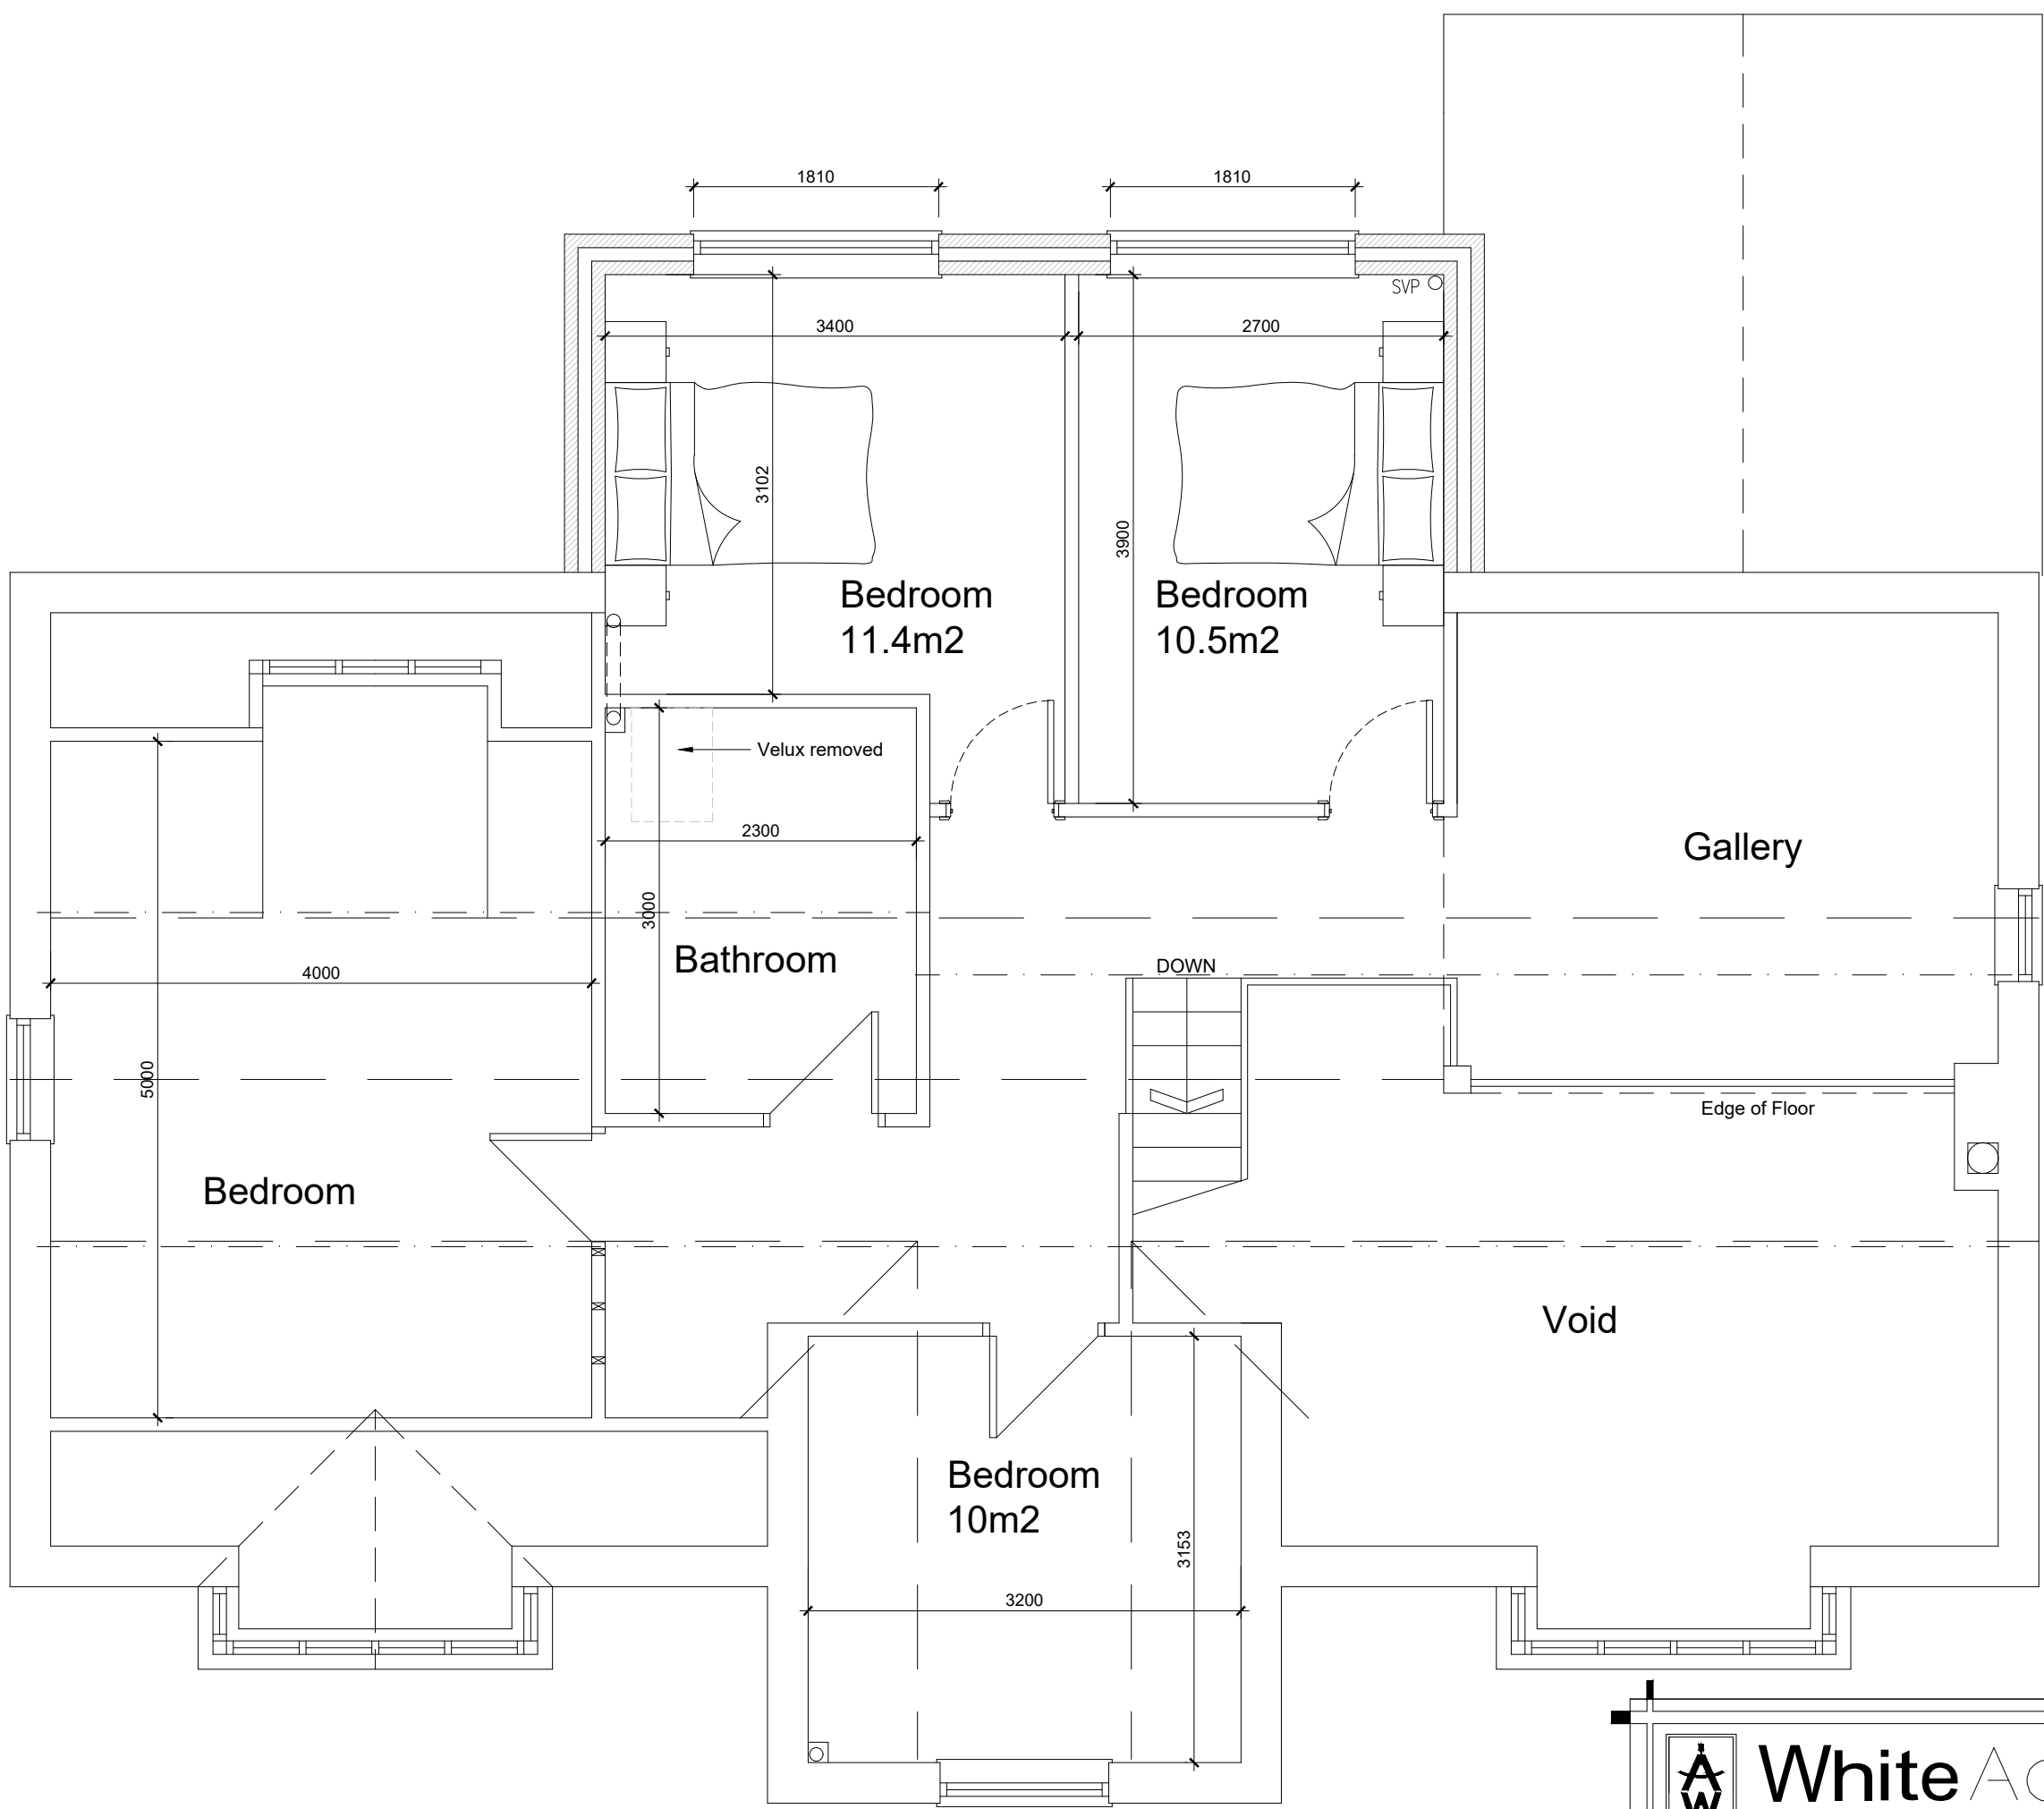

Proposed First Floor Plan
Scale 1:50

			OFFICE ONE 34 VICTORIA ROAD BARNSELY, S70 2BU			Phone: 01226 208482 Fax: 01226 283030 Email: info@whiteaguspartnership.co.uk Web: www.whiteaguspartnership.co.uk		
ARCHITECTURAL SERVICES								
Project.			Client.					
PROPOSED EXTENSION AT OAK HOUSE, REDBROOK ROAD BARNSELY, S75 2RS			MS L. MASTERS					
Drawing Title.			Date.			Scale.		
PROPOSED PLANS & ELEVATIONS			JANUARY 2020			1:50 @ A1		
Ref.			19-110			Dwg. No. 01		
						Rev. A		
Date	Suffix	Description	Date	Suffix	Description			
03/10/2022	A	SCHEME REVISED						