




NORTH EAST ELEVATION - 1.250

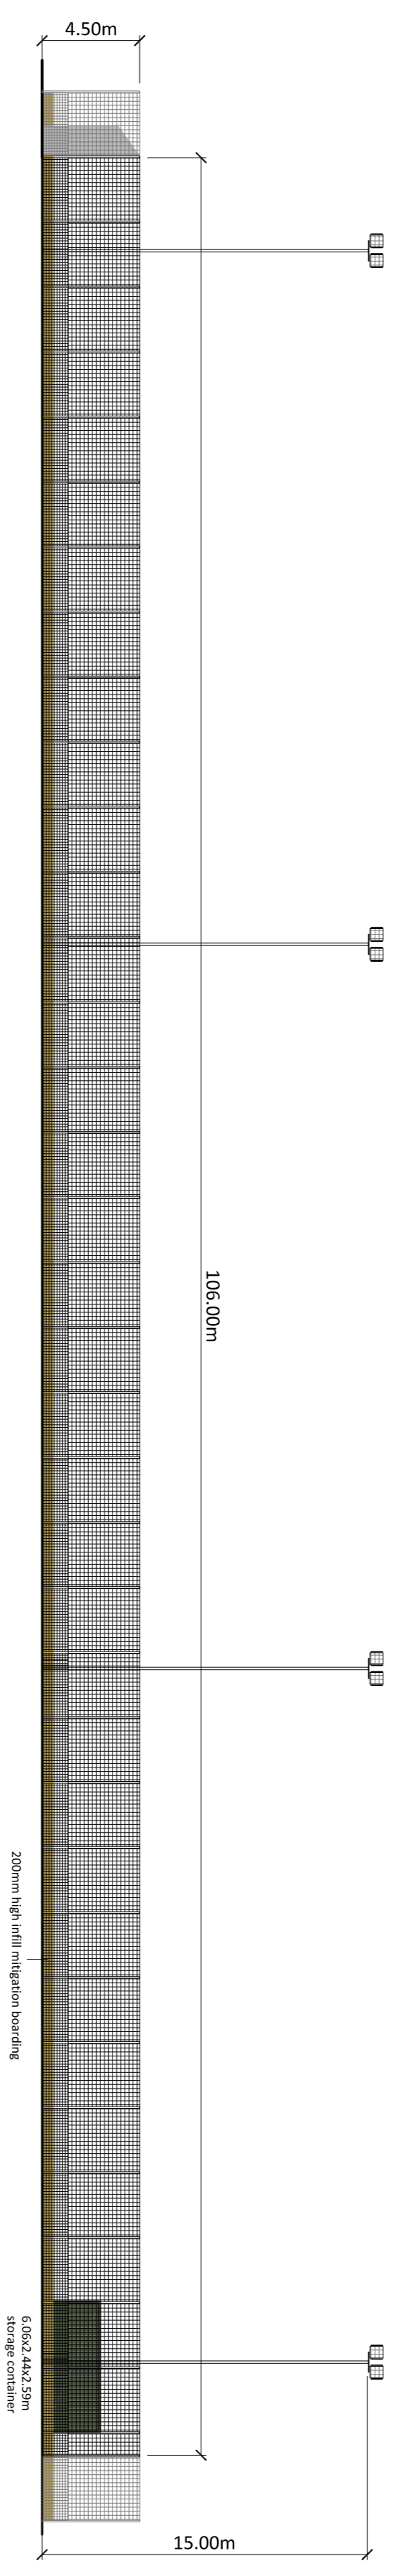



SOUTH WEST ELEVATION - 1.250

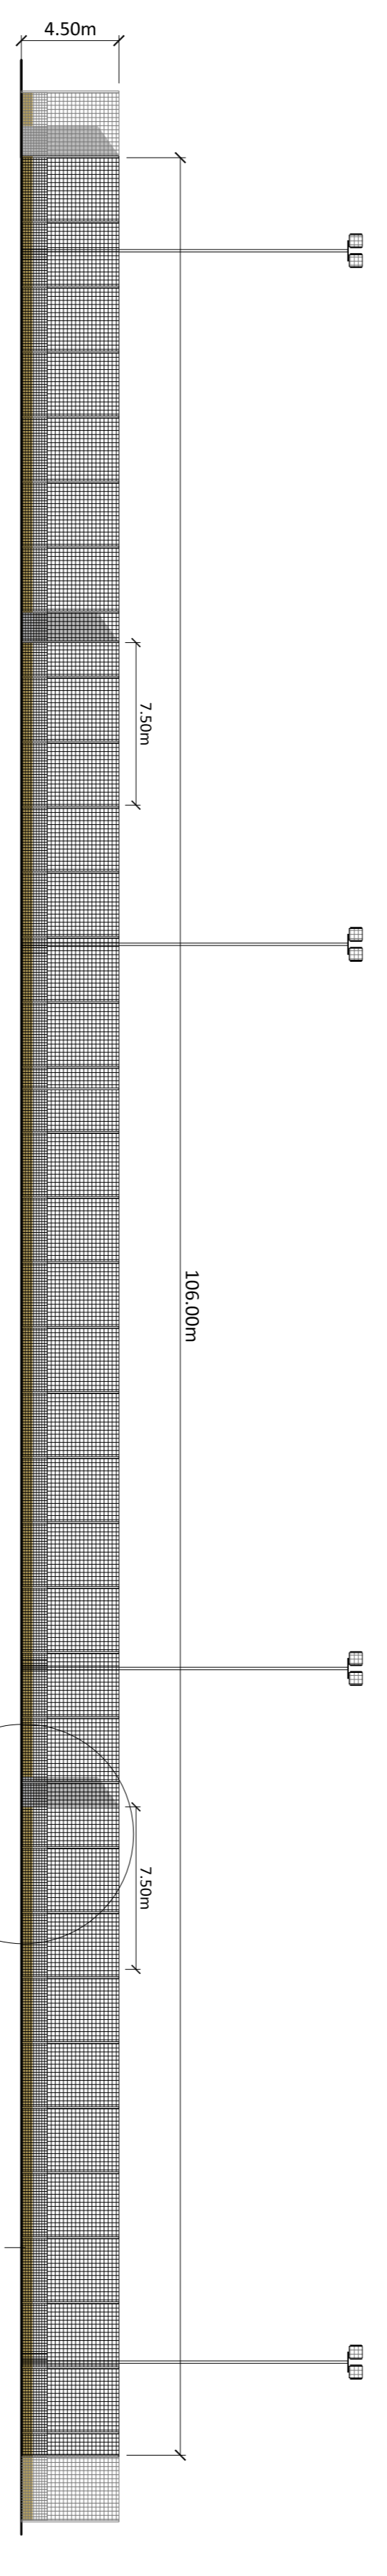


SOUTH EAST ELEVATION - 1.250

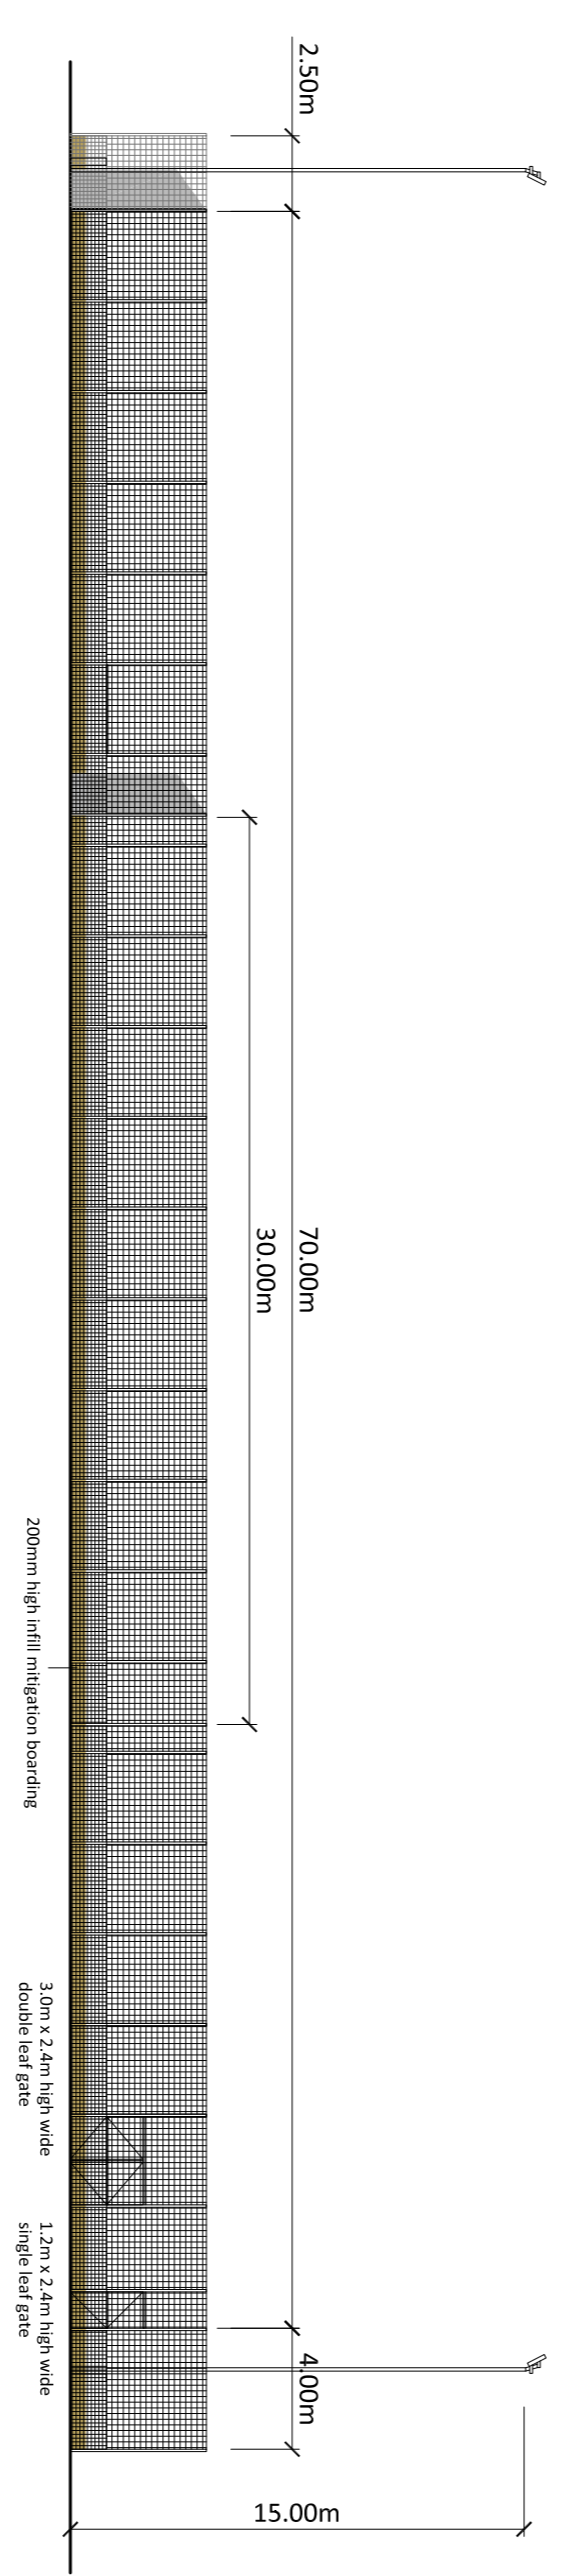


NORTH WEST ELEVATION - 1.250

 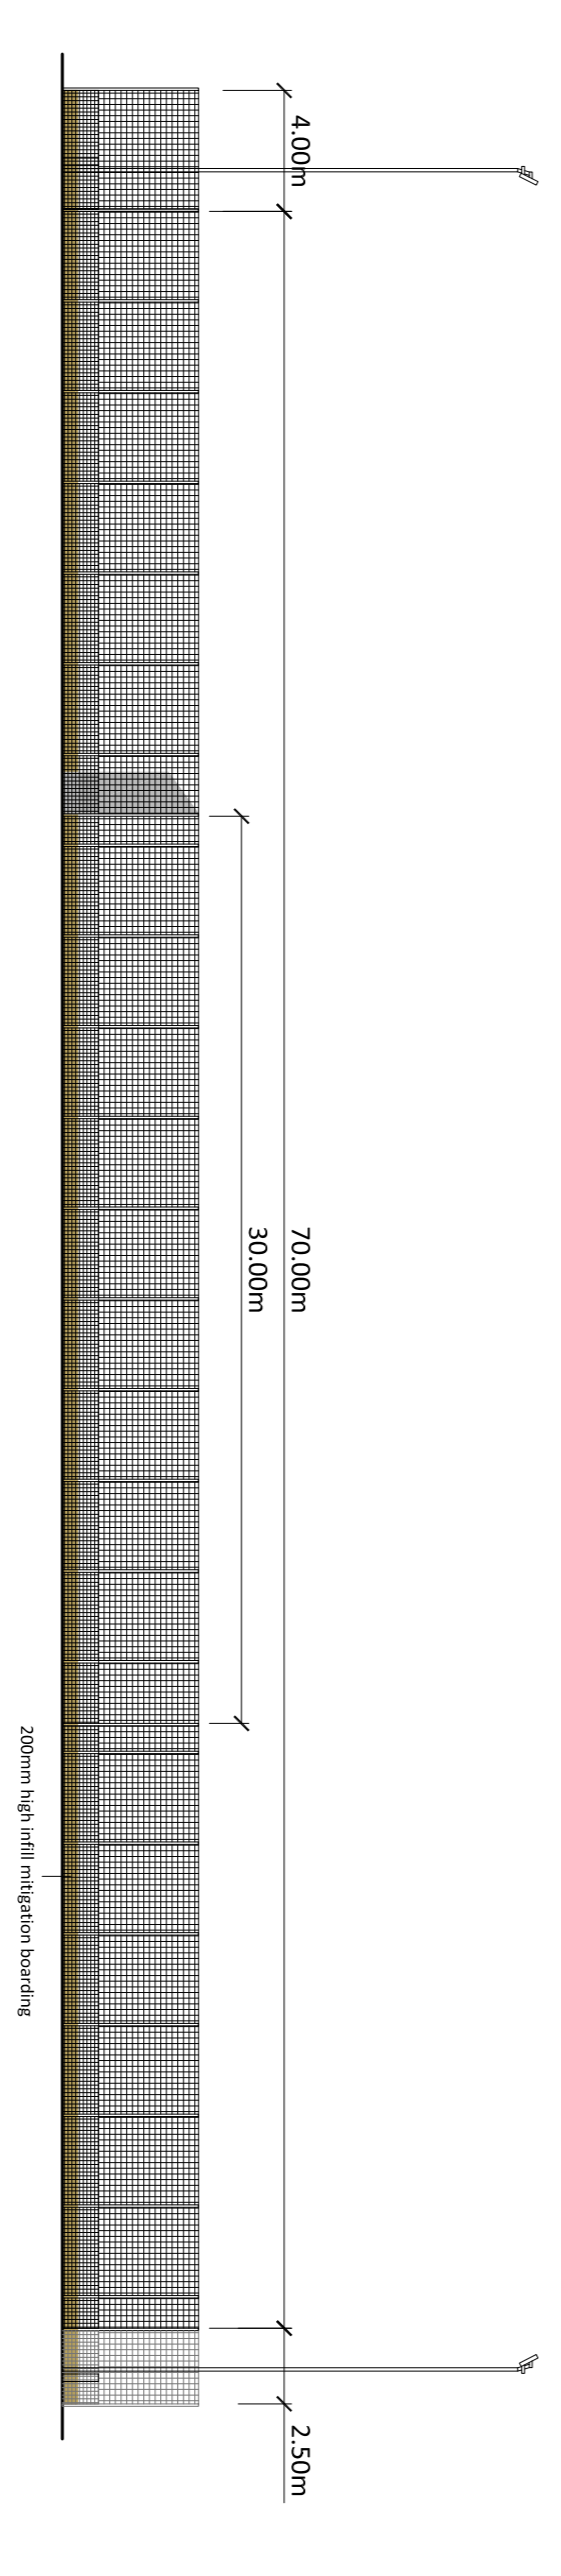

Detail of Infill Mitigation Boarding - NTS

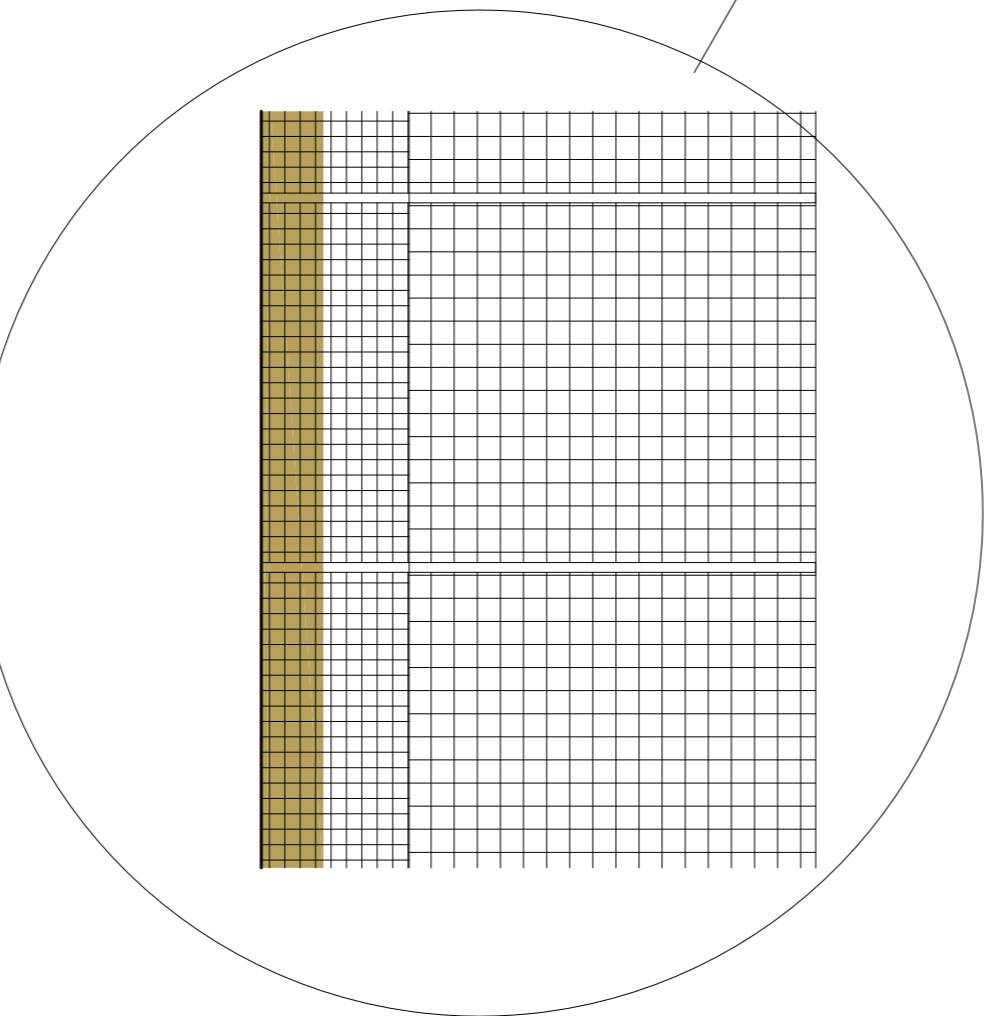

STORAGE CONTAINER - 1.100

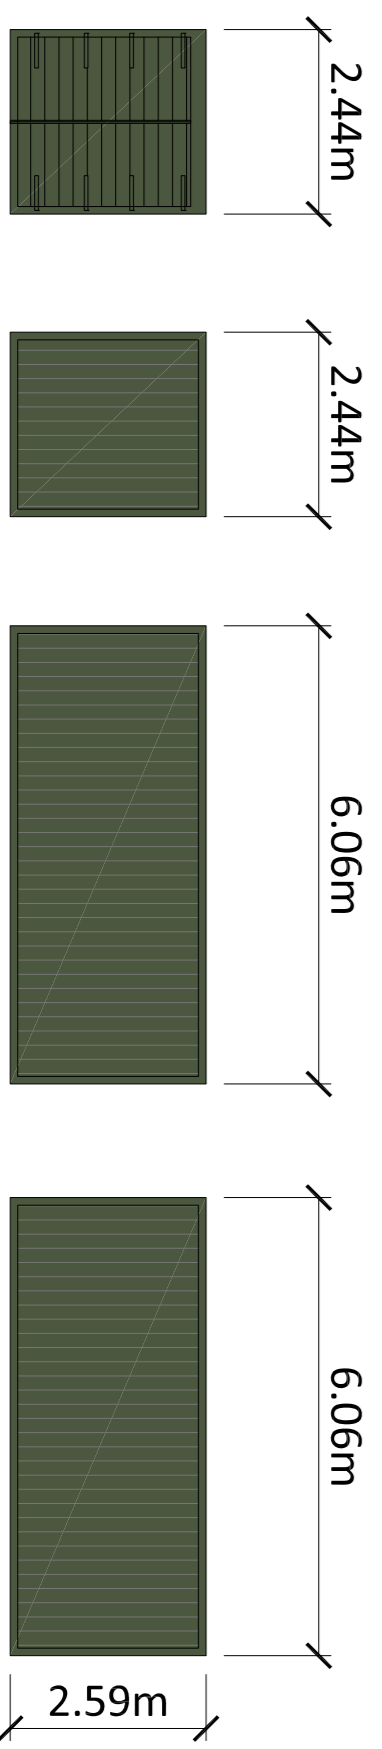

<b>Jubilee Sports &amp; Social Club Elevations</b>	
AUTHOR: Ian Clark	
TITLE: Jubilee Sports & Social Club Elevations	
PROJECT: CC6/21/2075/099	SCALE: AS SHOWN
DRAWING NO: 09	REVISION: A
MANUFACTURERS: CC Grass High Gate Highdown Way 60581 Princes Risborough	CONTRACTOR: WJA Malcolm Ltd 805 South Street Highdown Way G14 9HX
A: Storage area amended, container repositioned REV: RESUBMIT DRAW	DATE: 15.12.21 BY: CJKL DATE: