


NOTE
Drawing use for status issued for only. Feasibility & Planning drawings are not intended for construction or manufacture. J Mahoney Architects Ltd cannot accept any responsibility for issues arising due to this.



All dimensions to be checked on site and any discrepancies to be notified prior to the commencement of work.

Do not scale from this drawing. If in doubt ask

© J Mahoney Architects

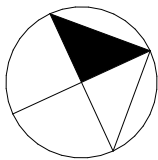

N

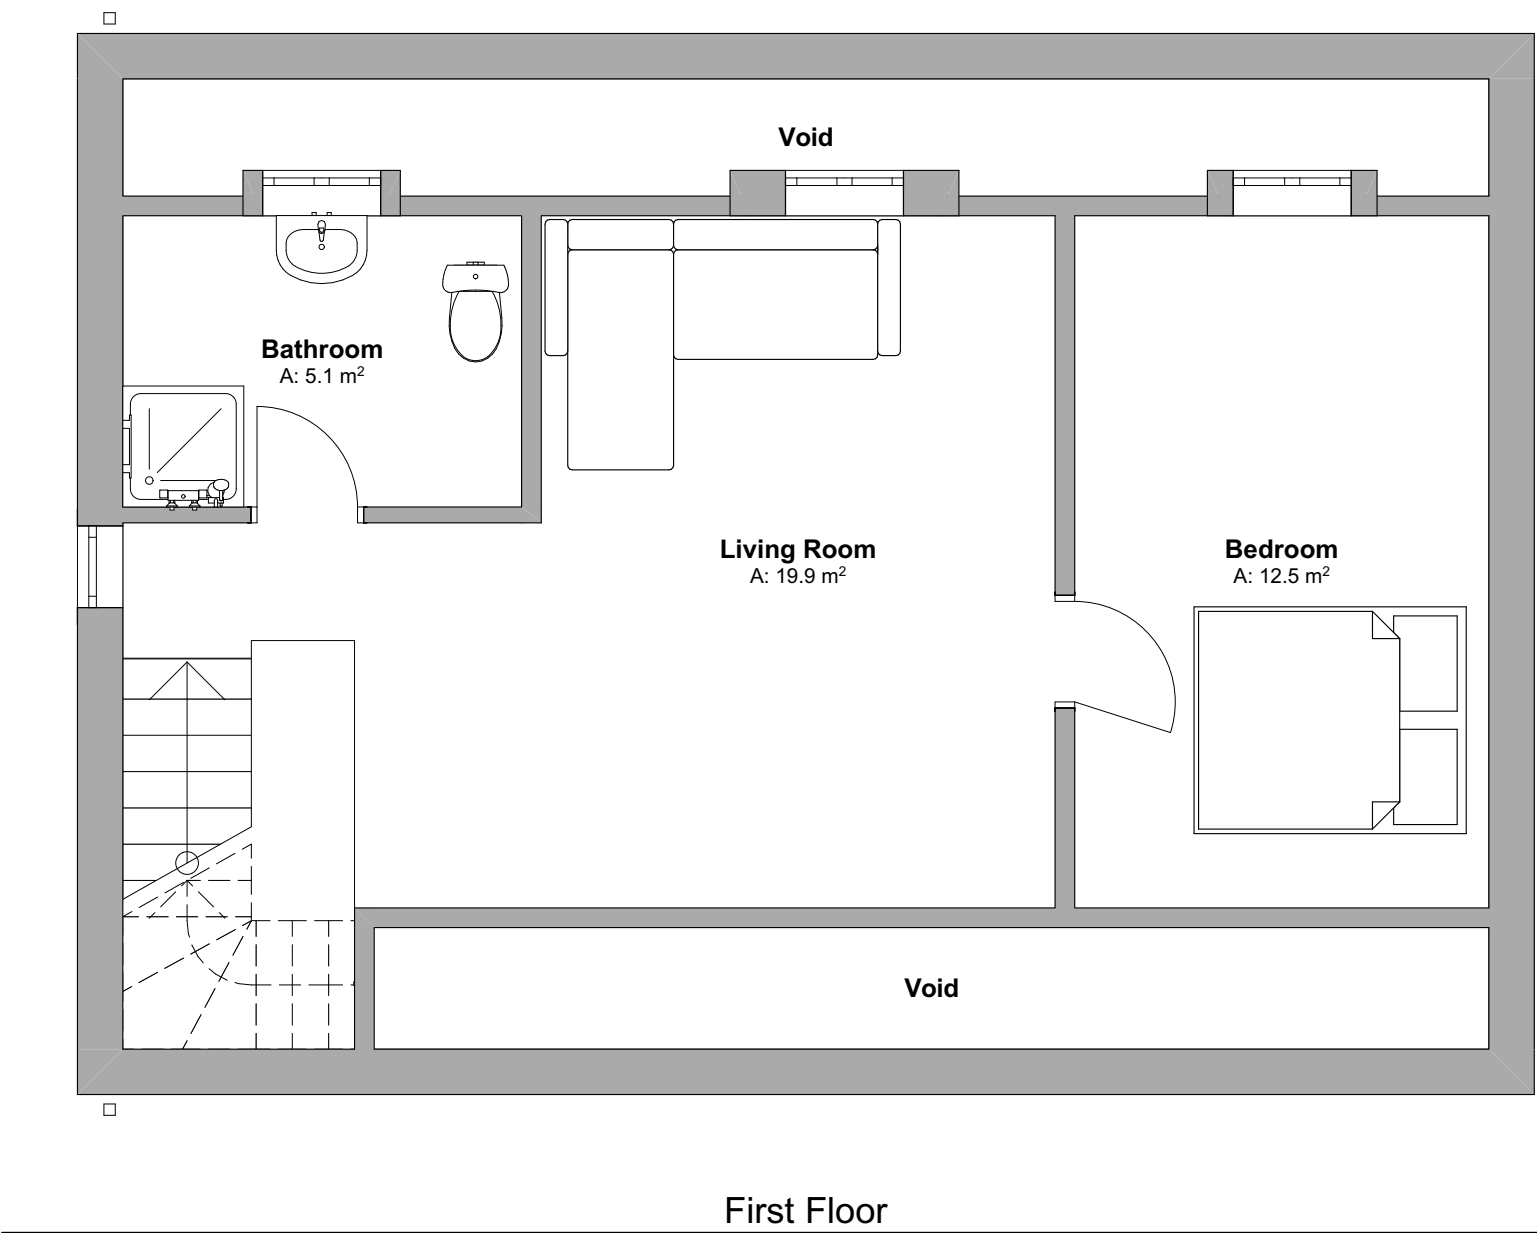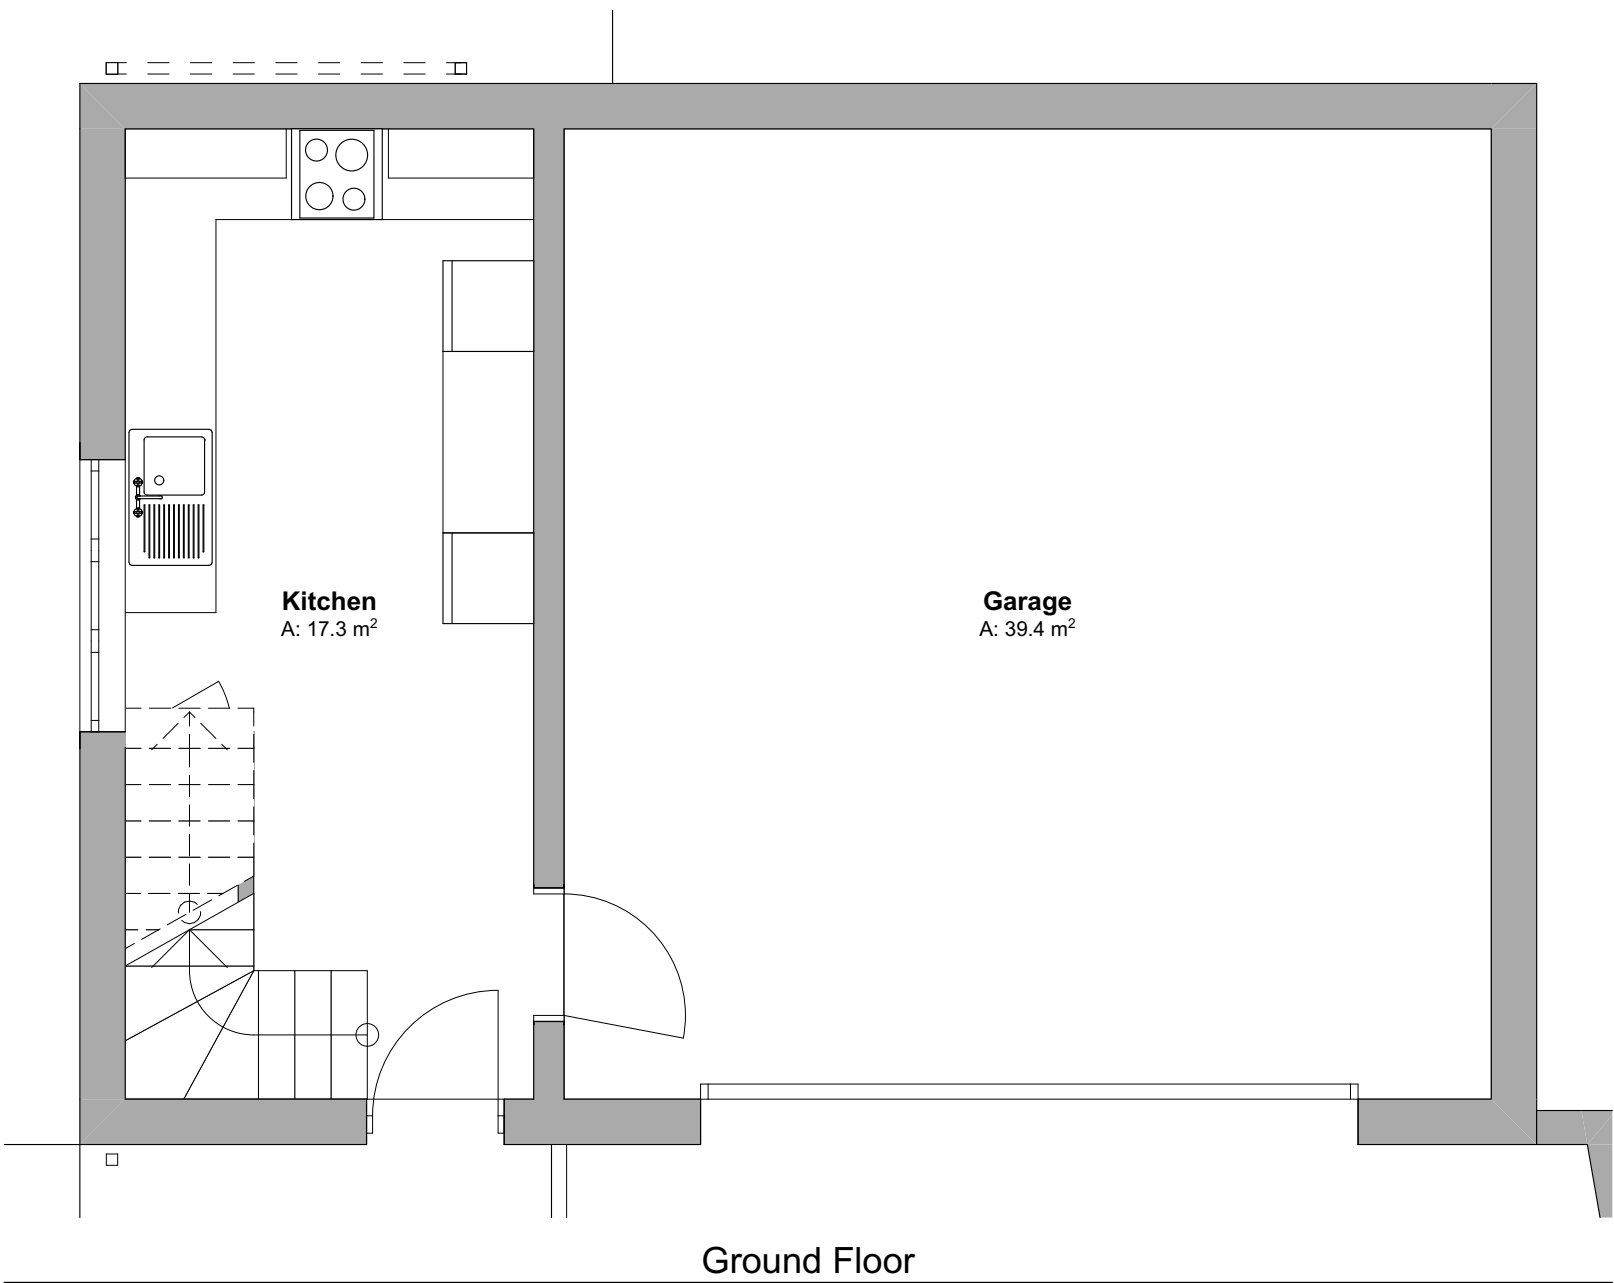

A	Initial issue	11/04/24	JFM
Rev	Revision Notes	Date	Initial

status
PLANNING

J Mahoney Architects
Design & Planning

J Mahoney Architects,
25 Millstones, Oxspring
Sheffield, S36 8WZ

Tel: 07577572695
Email: Jmahoneyarchitects@gmail.com

client

Mr Simon Roddis

job title

Crag Cottage,
Finkle Street,
Wortley
S35 7DH

drg title

Existing Floor Plans

date

April 2024

drawn

JFM

scale

1:50

sheet

A2

drgw no & revision

SRG-JMA-ZZ-ZZ-DR-A-(10)001A