


Ground Floor.
1 : 50

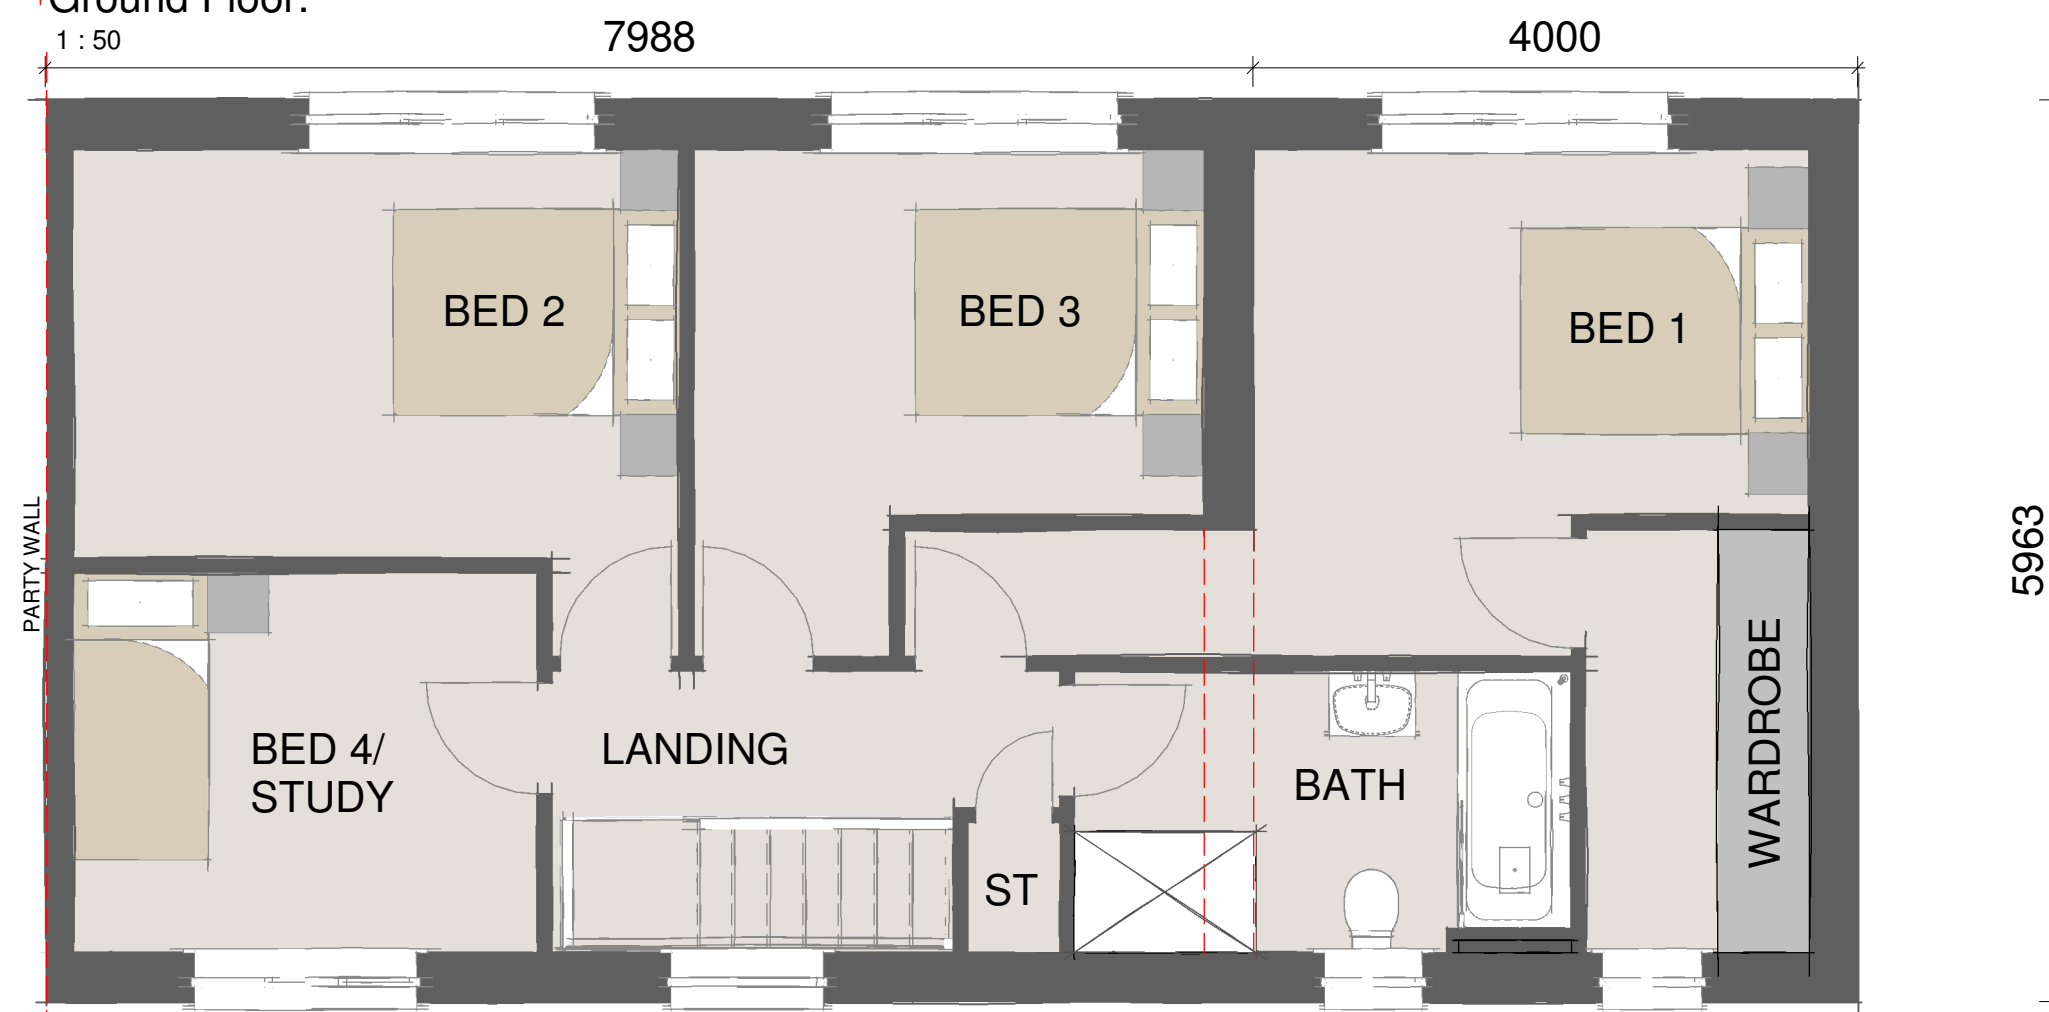

First Floor.
1 : 50

REV	DATE	BY	AMENDMENTS
Submission			
DATE:	13/04/21	SCALE @ A3:	1 : 50
DWG TITLE:	Proposed Planning Floor Plans		DRAWN BY: AN
DRWG No:	83/007	REV:	




Front Elevation.
1 : 100



Right Side Elevation.
1 : 100



Rear Elevation.
1 : 100

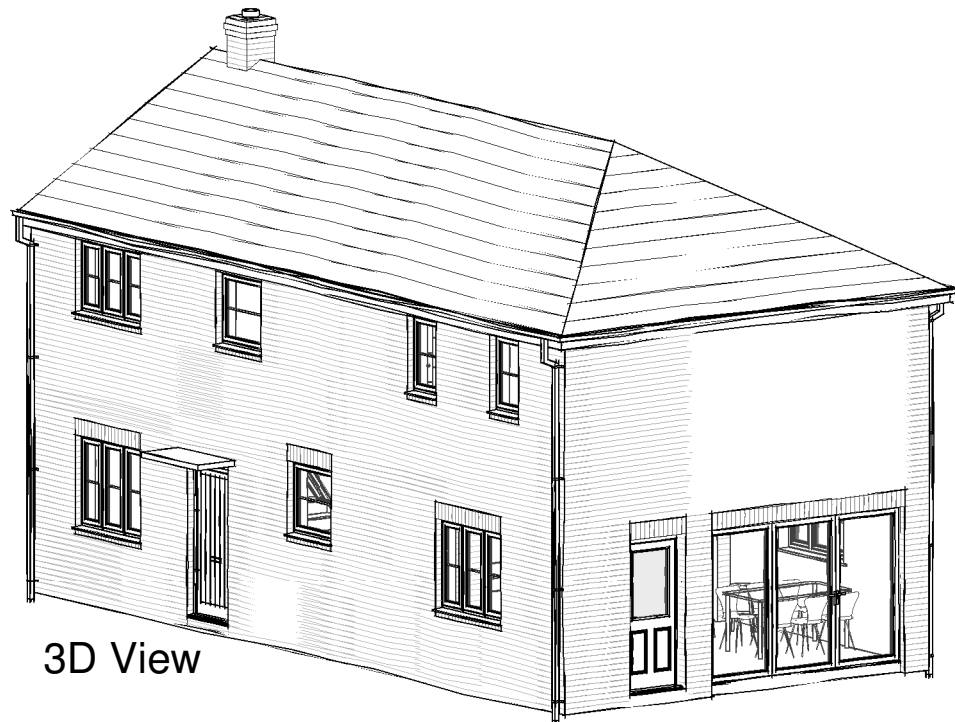

3D View

REV	DATE	BY	AMENDMENTS
Submission			
DATE: 13/04/21		SCALE @ A3: 1 : 100	DRAWN BY: AN
DWG TITLE: Proposed Planning Elevations			
DRWG No: 83/008			REV: