



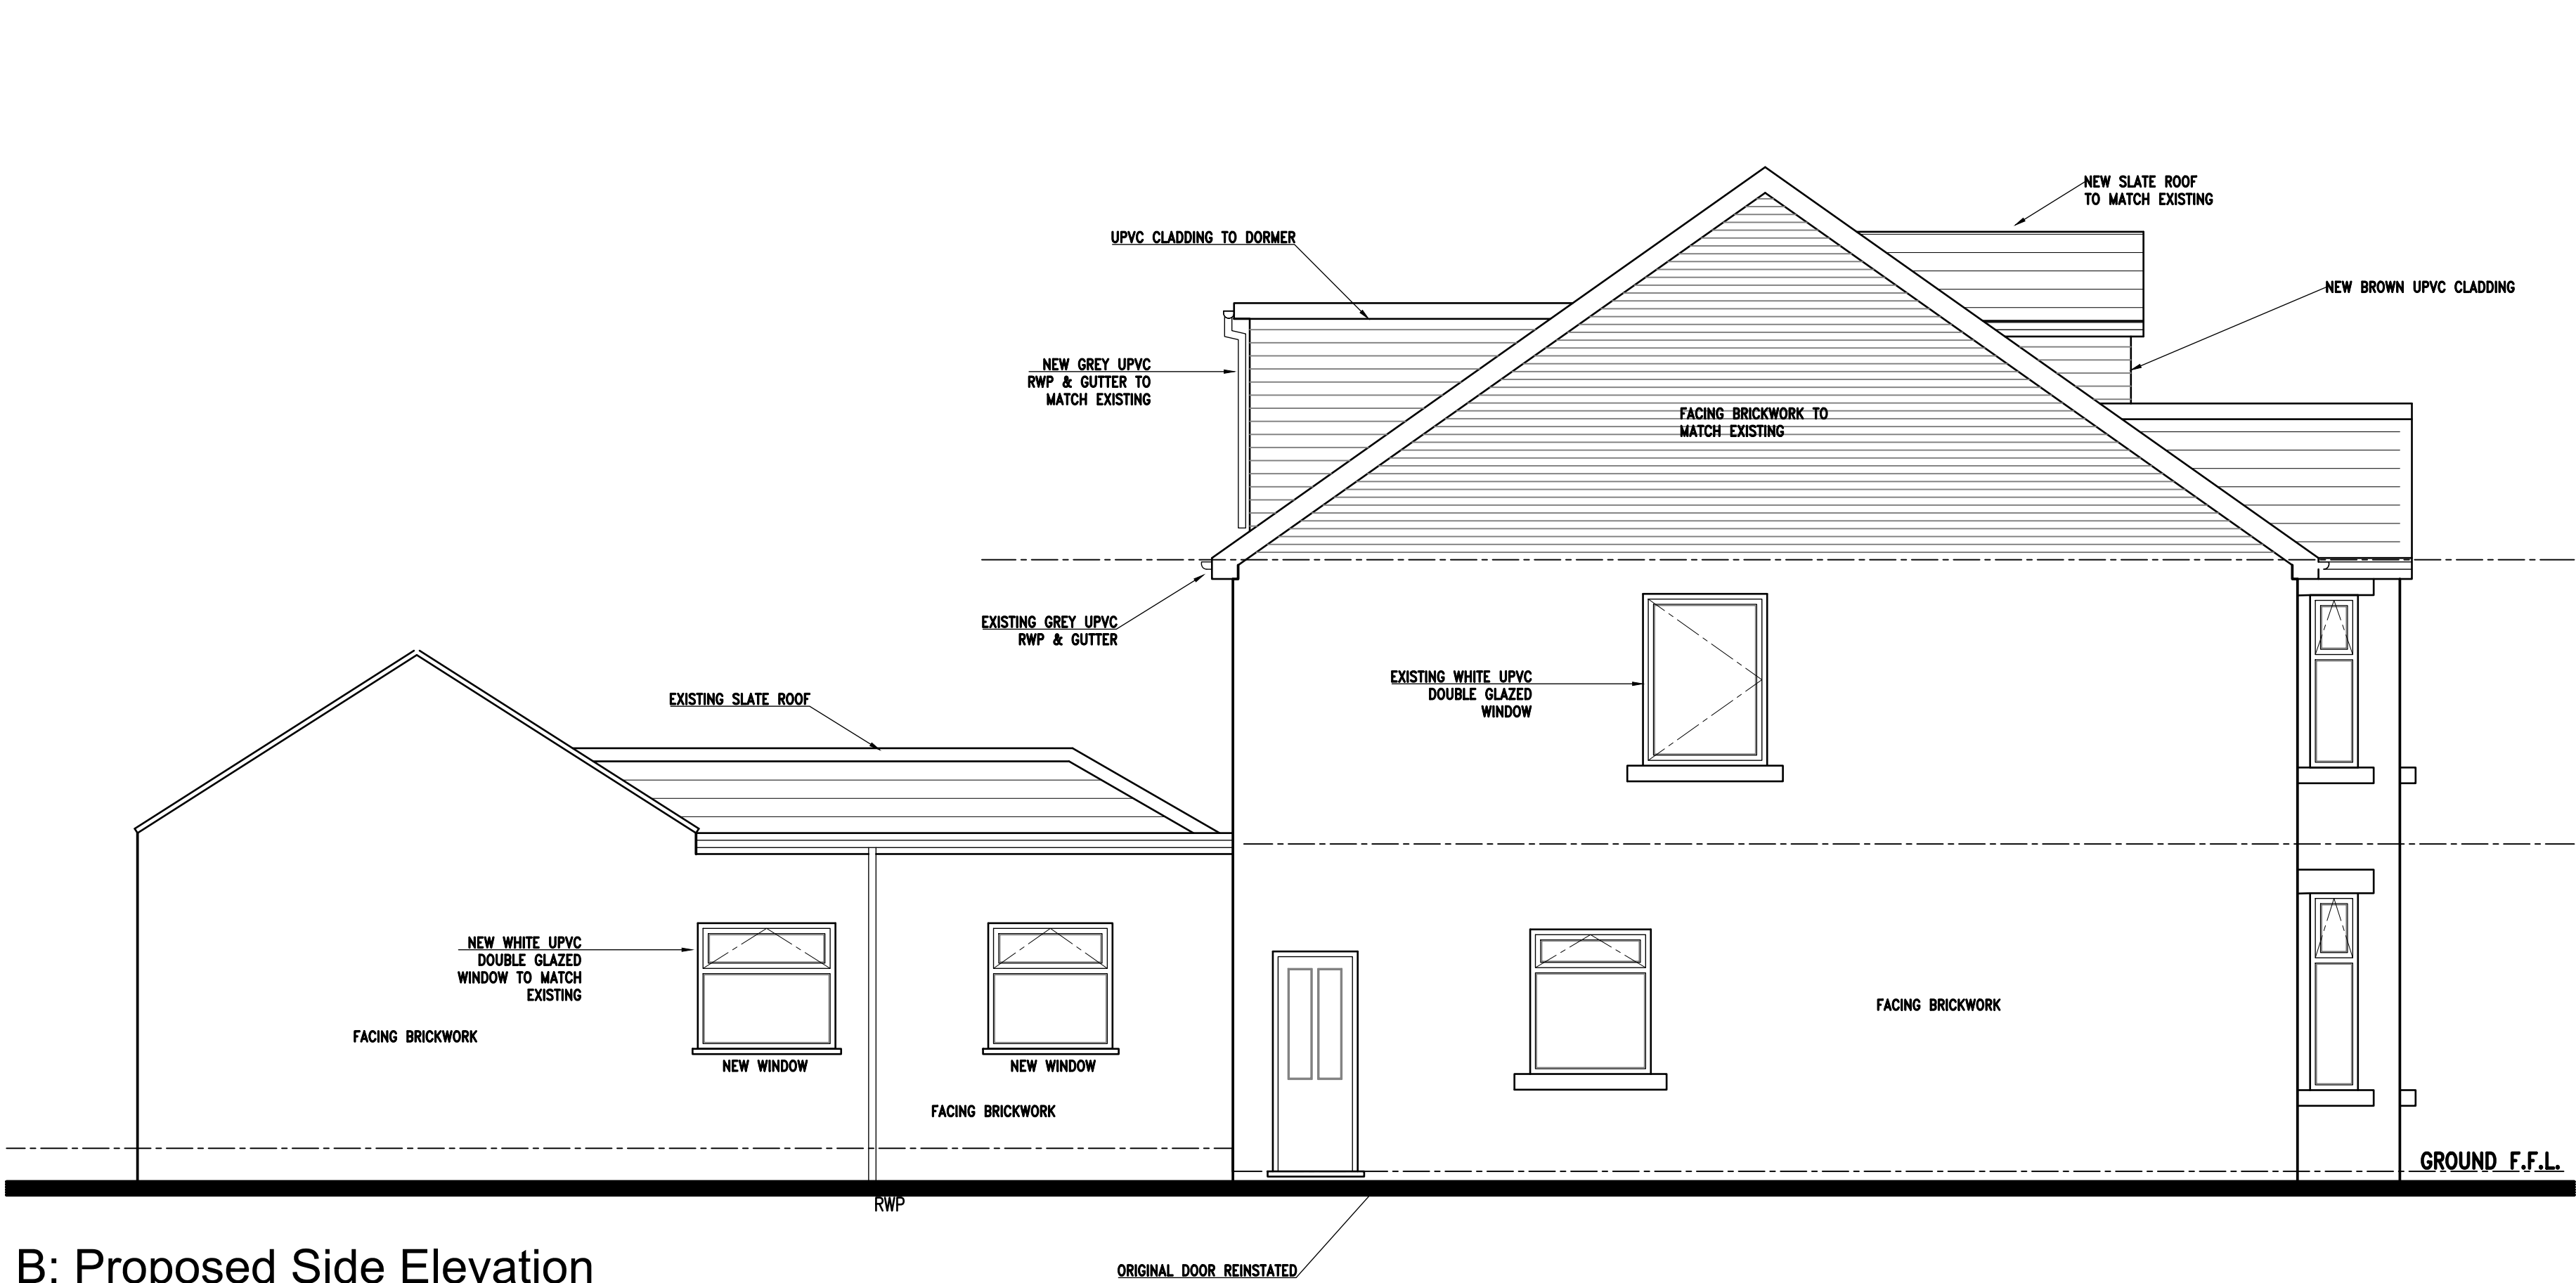


B: Proposed Side Elevation

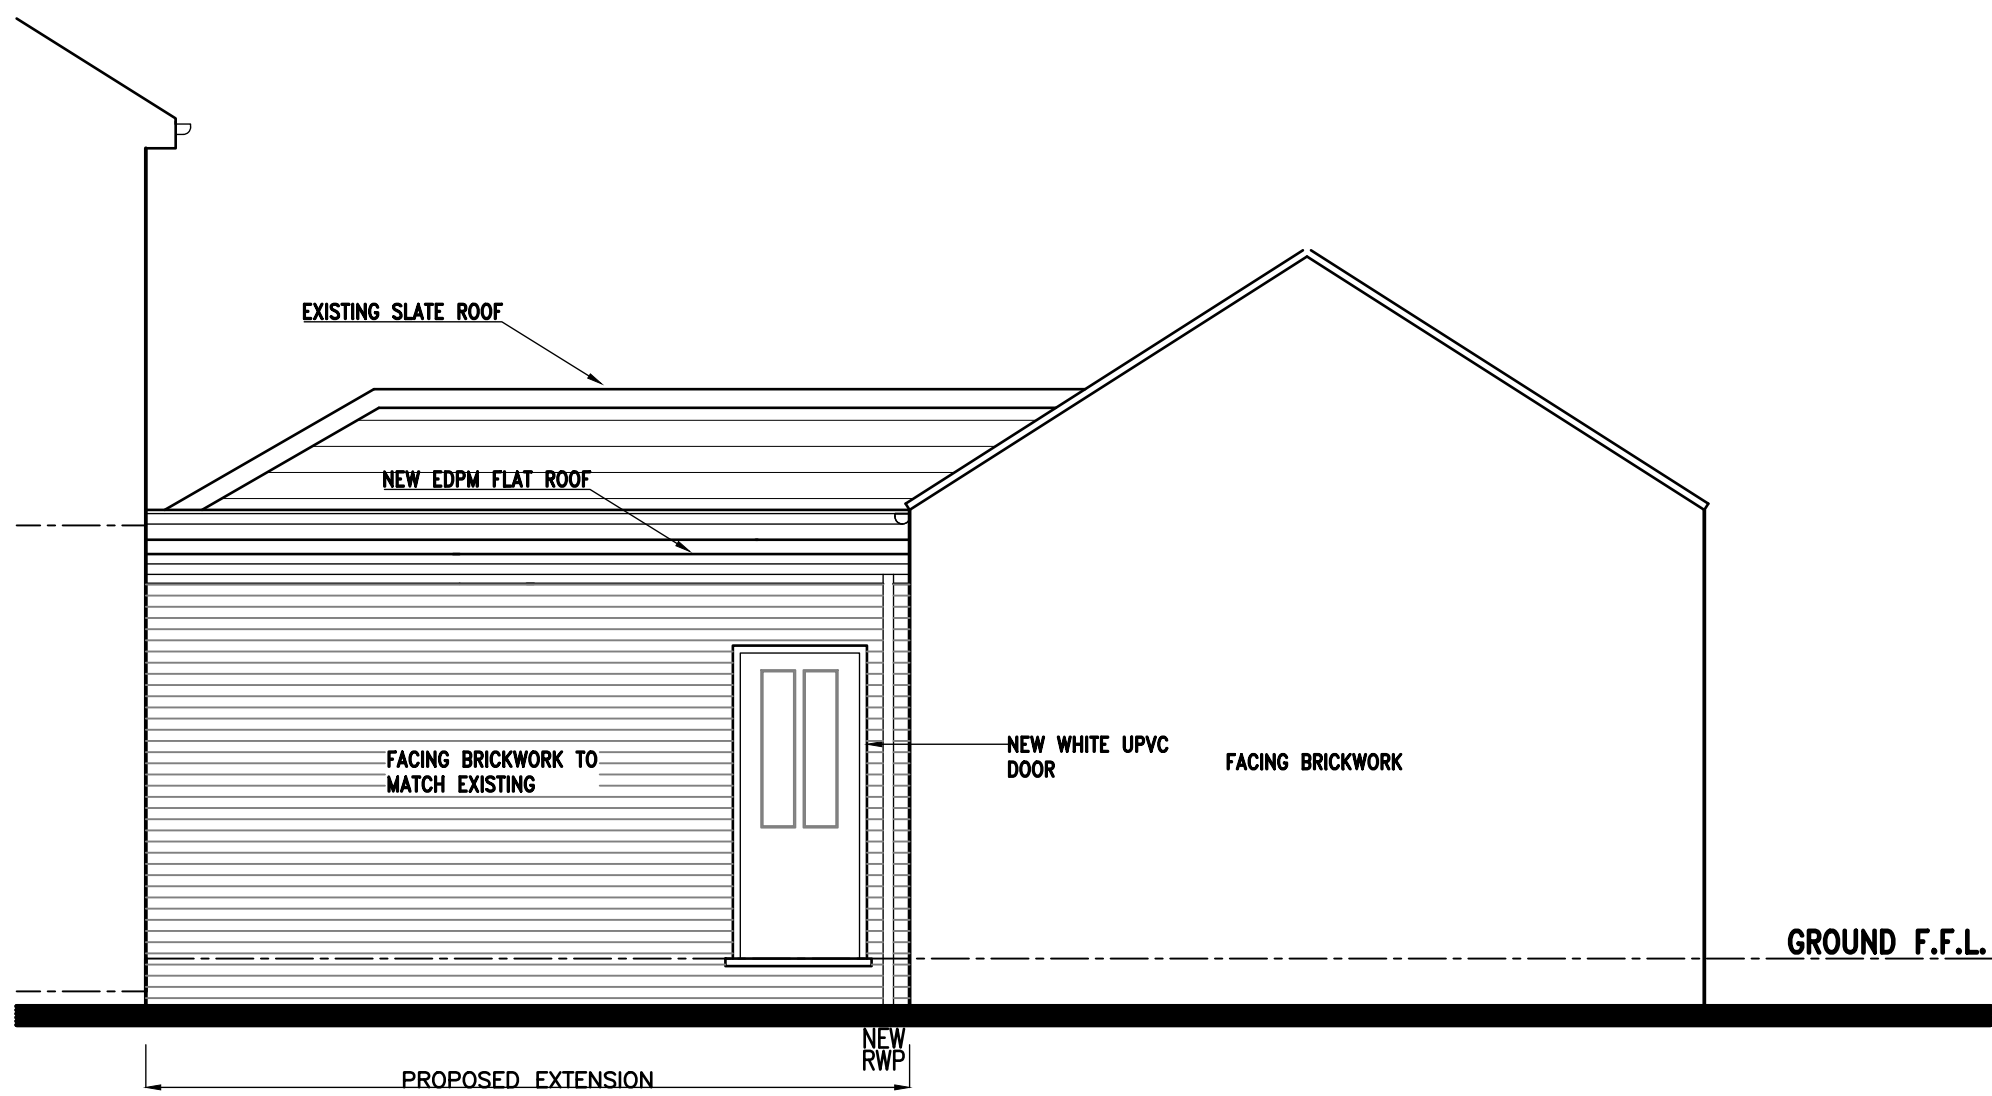

D: Proposed Rear Side Elevation



A: Proposed Front Elevation

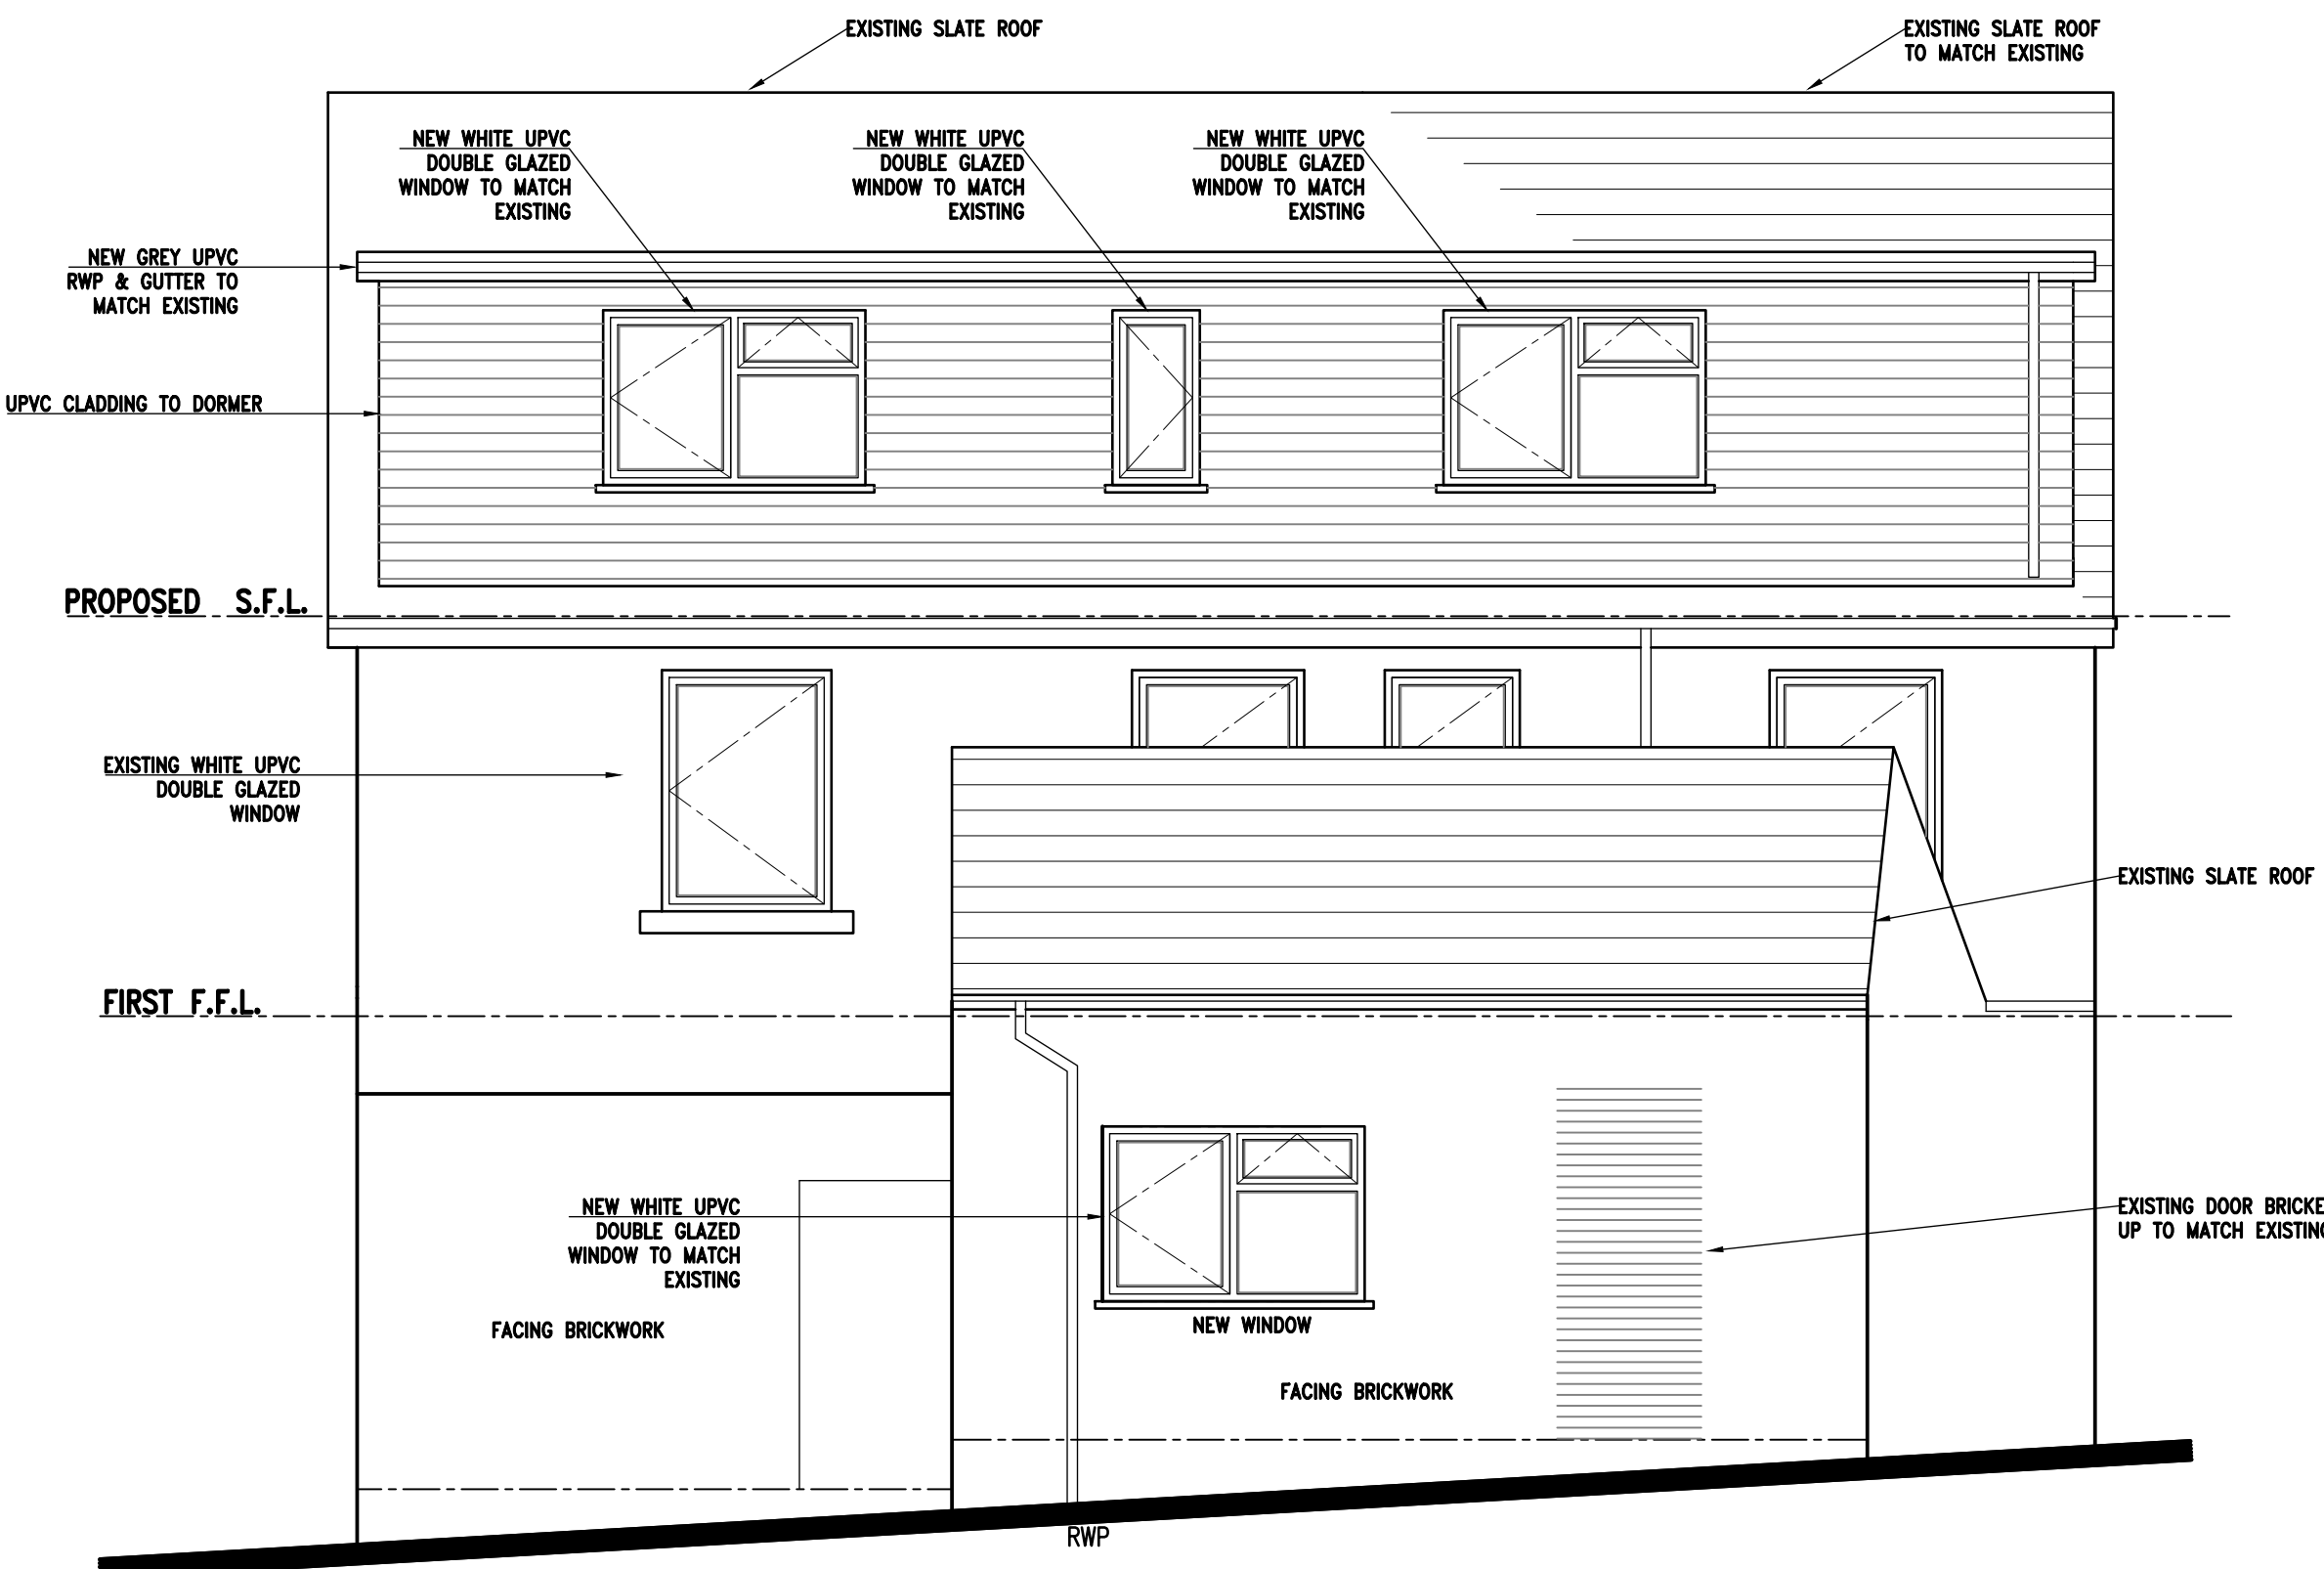

C: Proposed Rear Elevation



A	Layout redesign	JS	14/12
Rev.	Description	By	Date
Project			
53 High Street			
Grimethorpe			
Barnsley			
S72 7BB			
Drawing Title			
Proposed Elevations			
Drawing No.	Rev.	Drawn by	Scale
high/04	A	J.S.	1:50@A1
		Date	Jul '22

