




E 29 South West Elevation

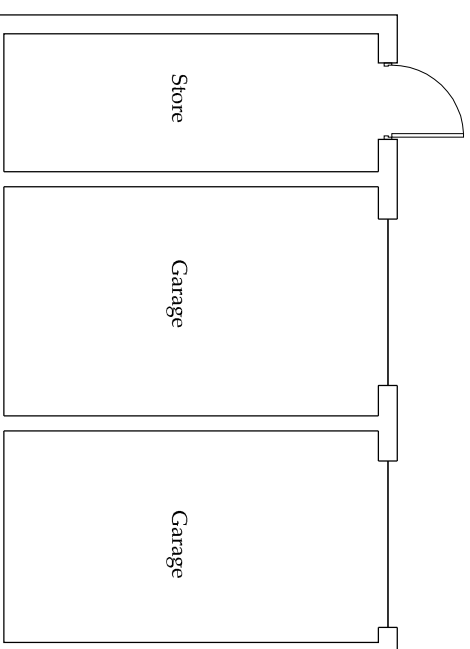


E 05 Plan

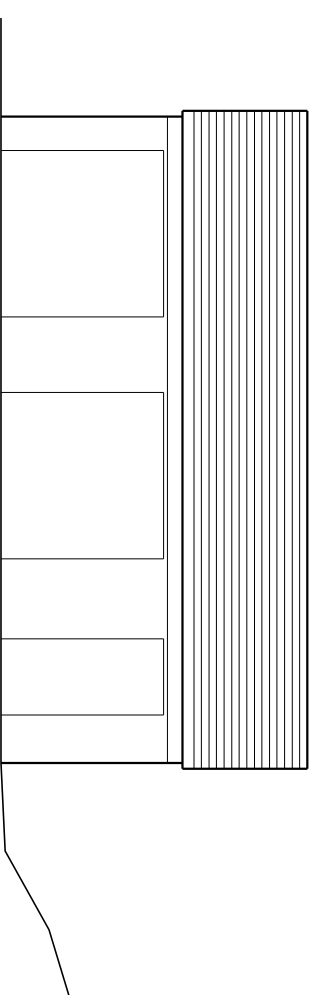


E 30 North East Elevation

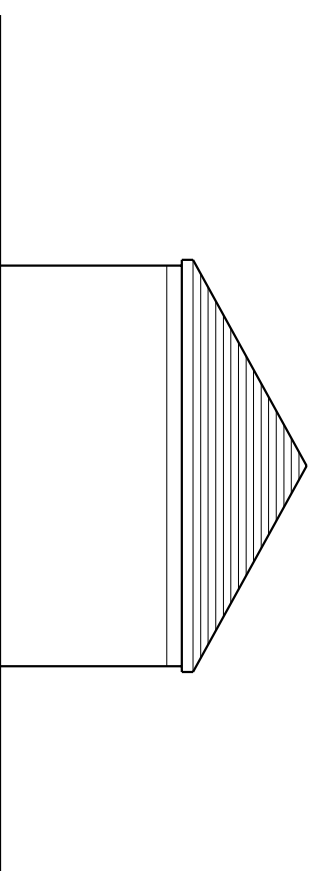

E 31 North West Elevation

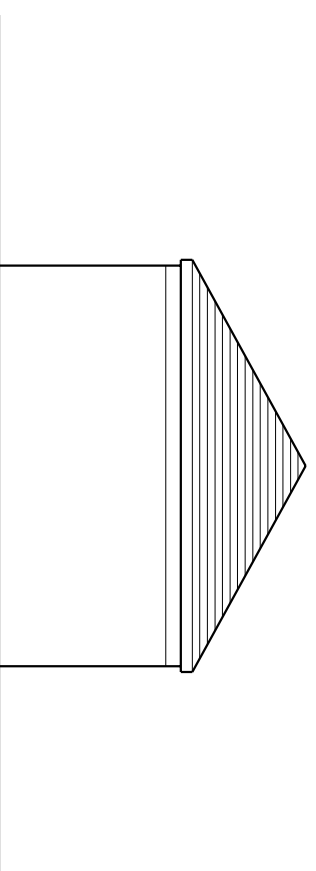

E 32 South East Elevation

 

Revision	Description	Date

Do not scale from this drawing.
Any errors, omissions and discrepancies to be reported to the Architects as soon as they are discovered and instruction sought before proceeding.

Drawing Status:	PLANNING
-----------------	----------

<p>ALSTON MURPHY ASSOCIATES architects planning & interiors</p>	<p>Maplewell Care Home Barnsley</p>
	<p>Existing Garage Unit Plans and Elevations</p>
<p>Scale: 1:100 @ A3 Date: June '11</p>	<p>Drawn: OC Auth:</p>
<p>1535 E 05/29-32</p>	<p>1535 E 05/29-32</p>

Maplewell Care Home
Barnsley

Existing Garage Unit
Plans and Elevations

Scale: 1:100 @ A3 Date: June '11

Drawn: OC Auth:

1535 E 05/29-32

ALSTON
MURPHY
ASSOCIATES
architects
planning & interiors

17 Colquhoun Street
Newcastle upon Tyne
NE1 5RF
Tel: 0191 231 2020
Fax: 0191 231 0199
murf@alstonmurphy.com