




EAST ELEVATION

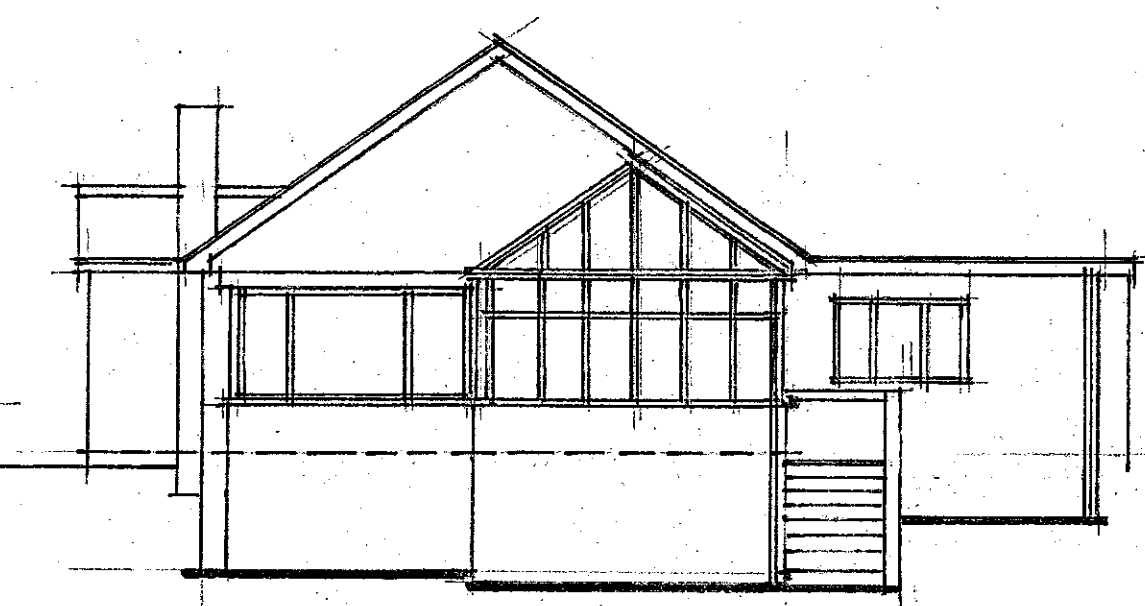


NORTH ELEVATION

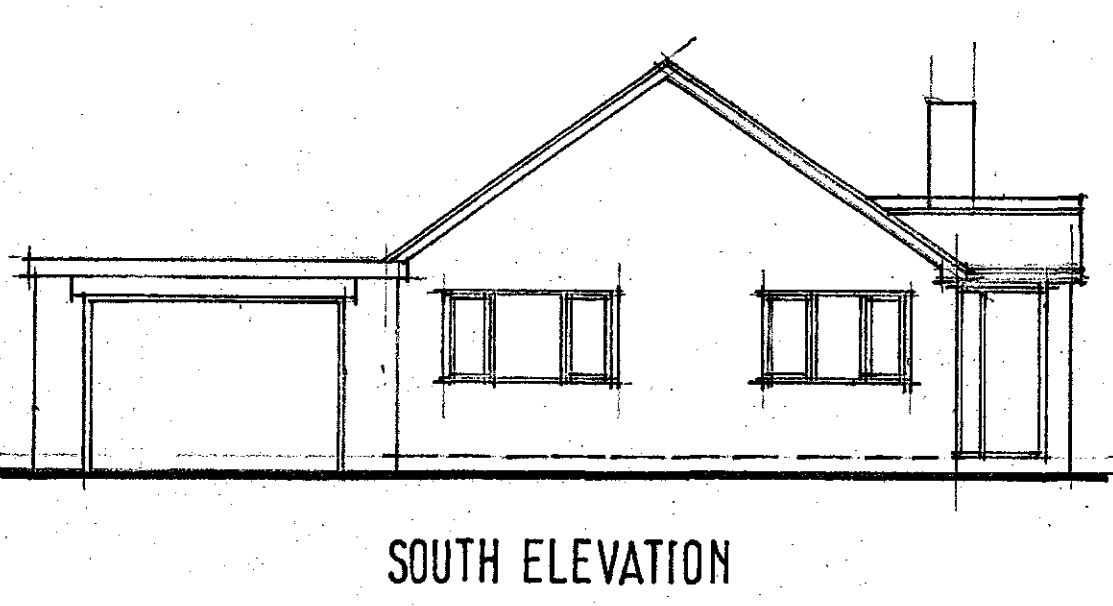


SOUTH ELEVATION

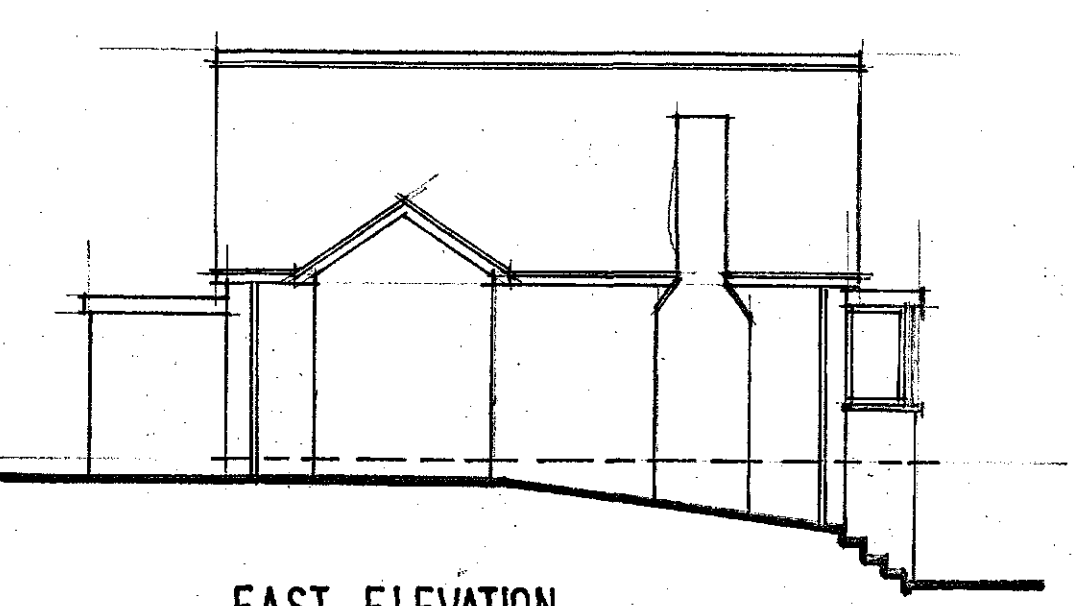


EAST ELEVATION

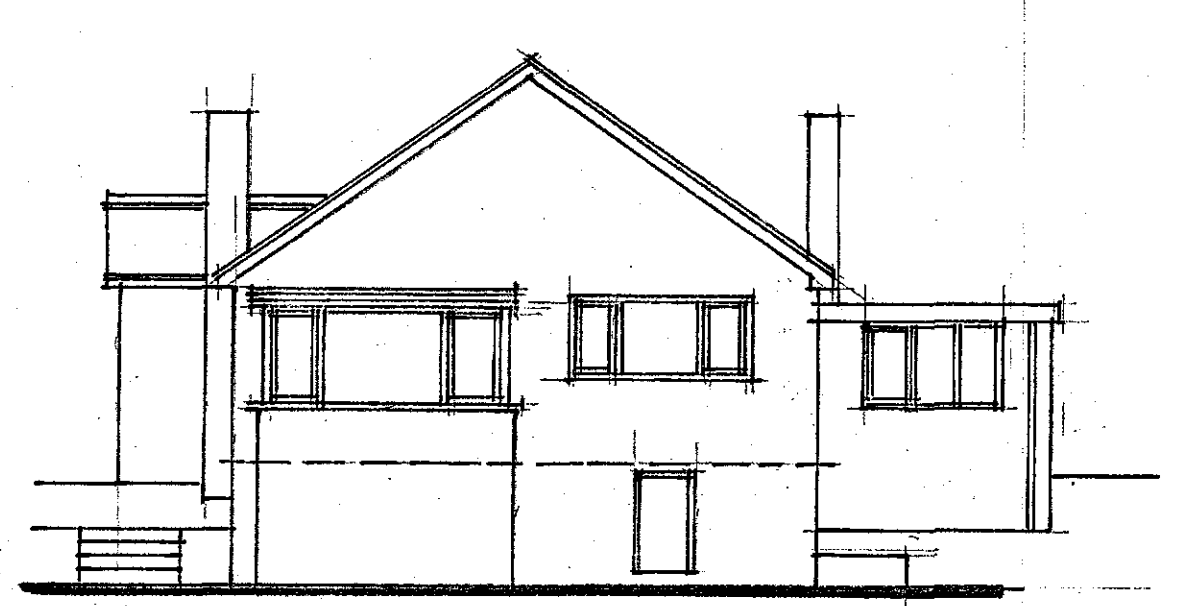


NORTH ELEVATION

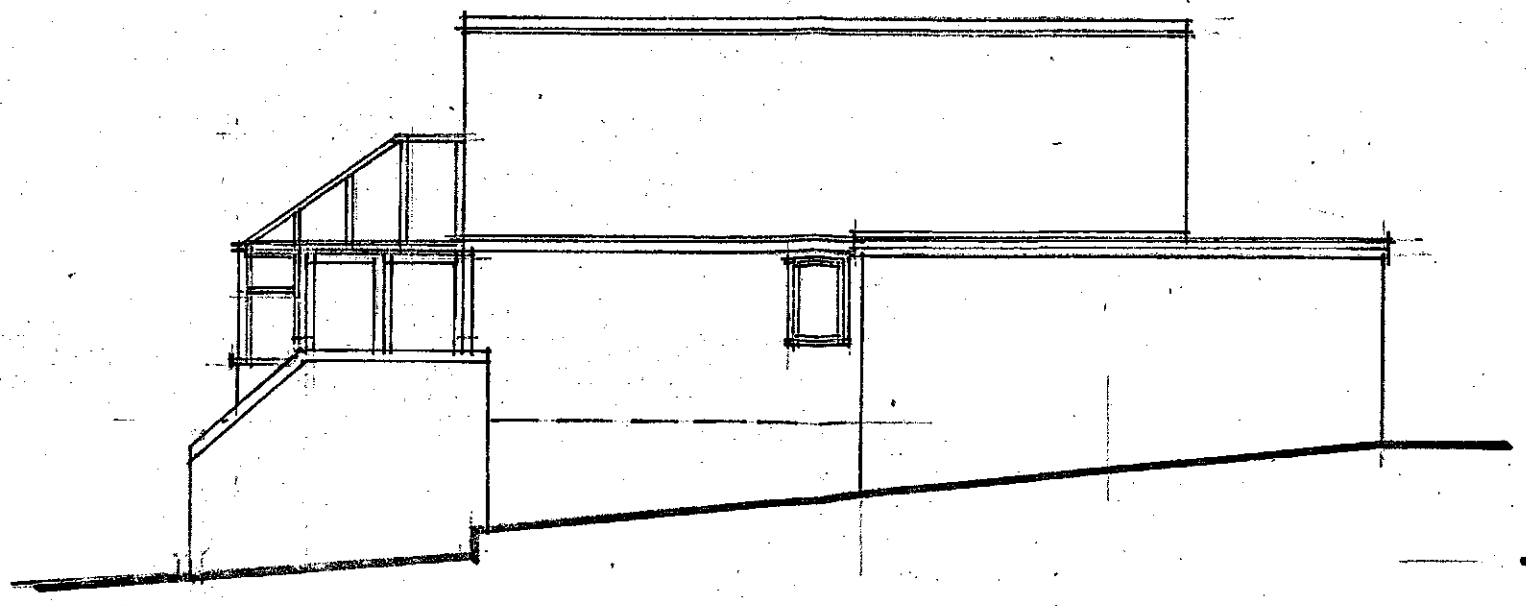


WEST ELEVATION

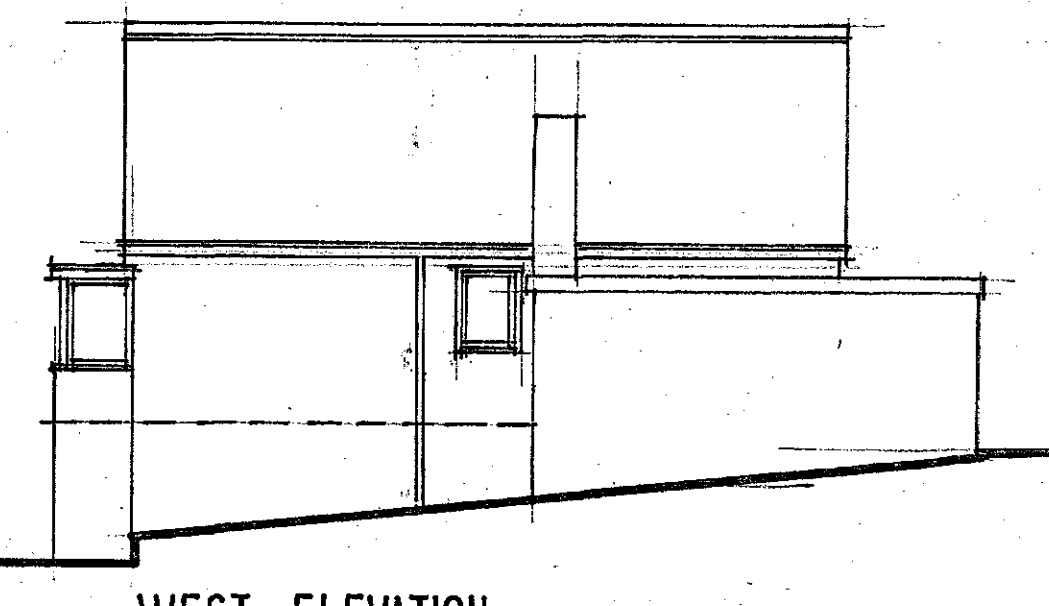


WEST ELEVATION

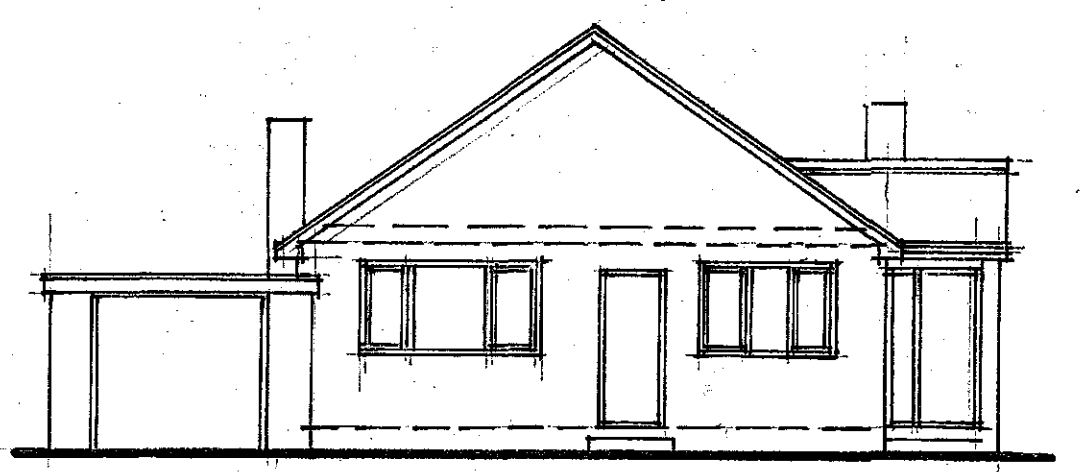

SOUTH ELEVATION

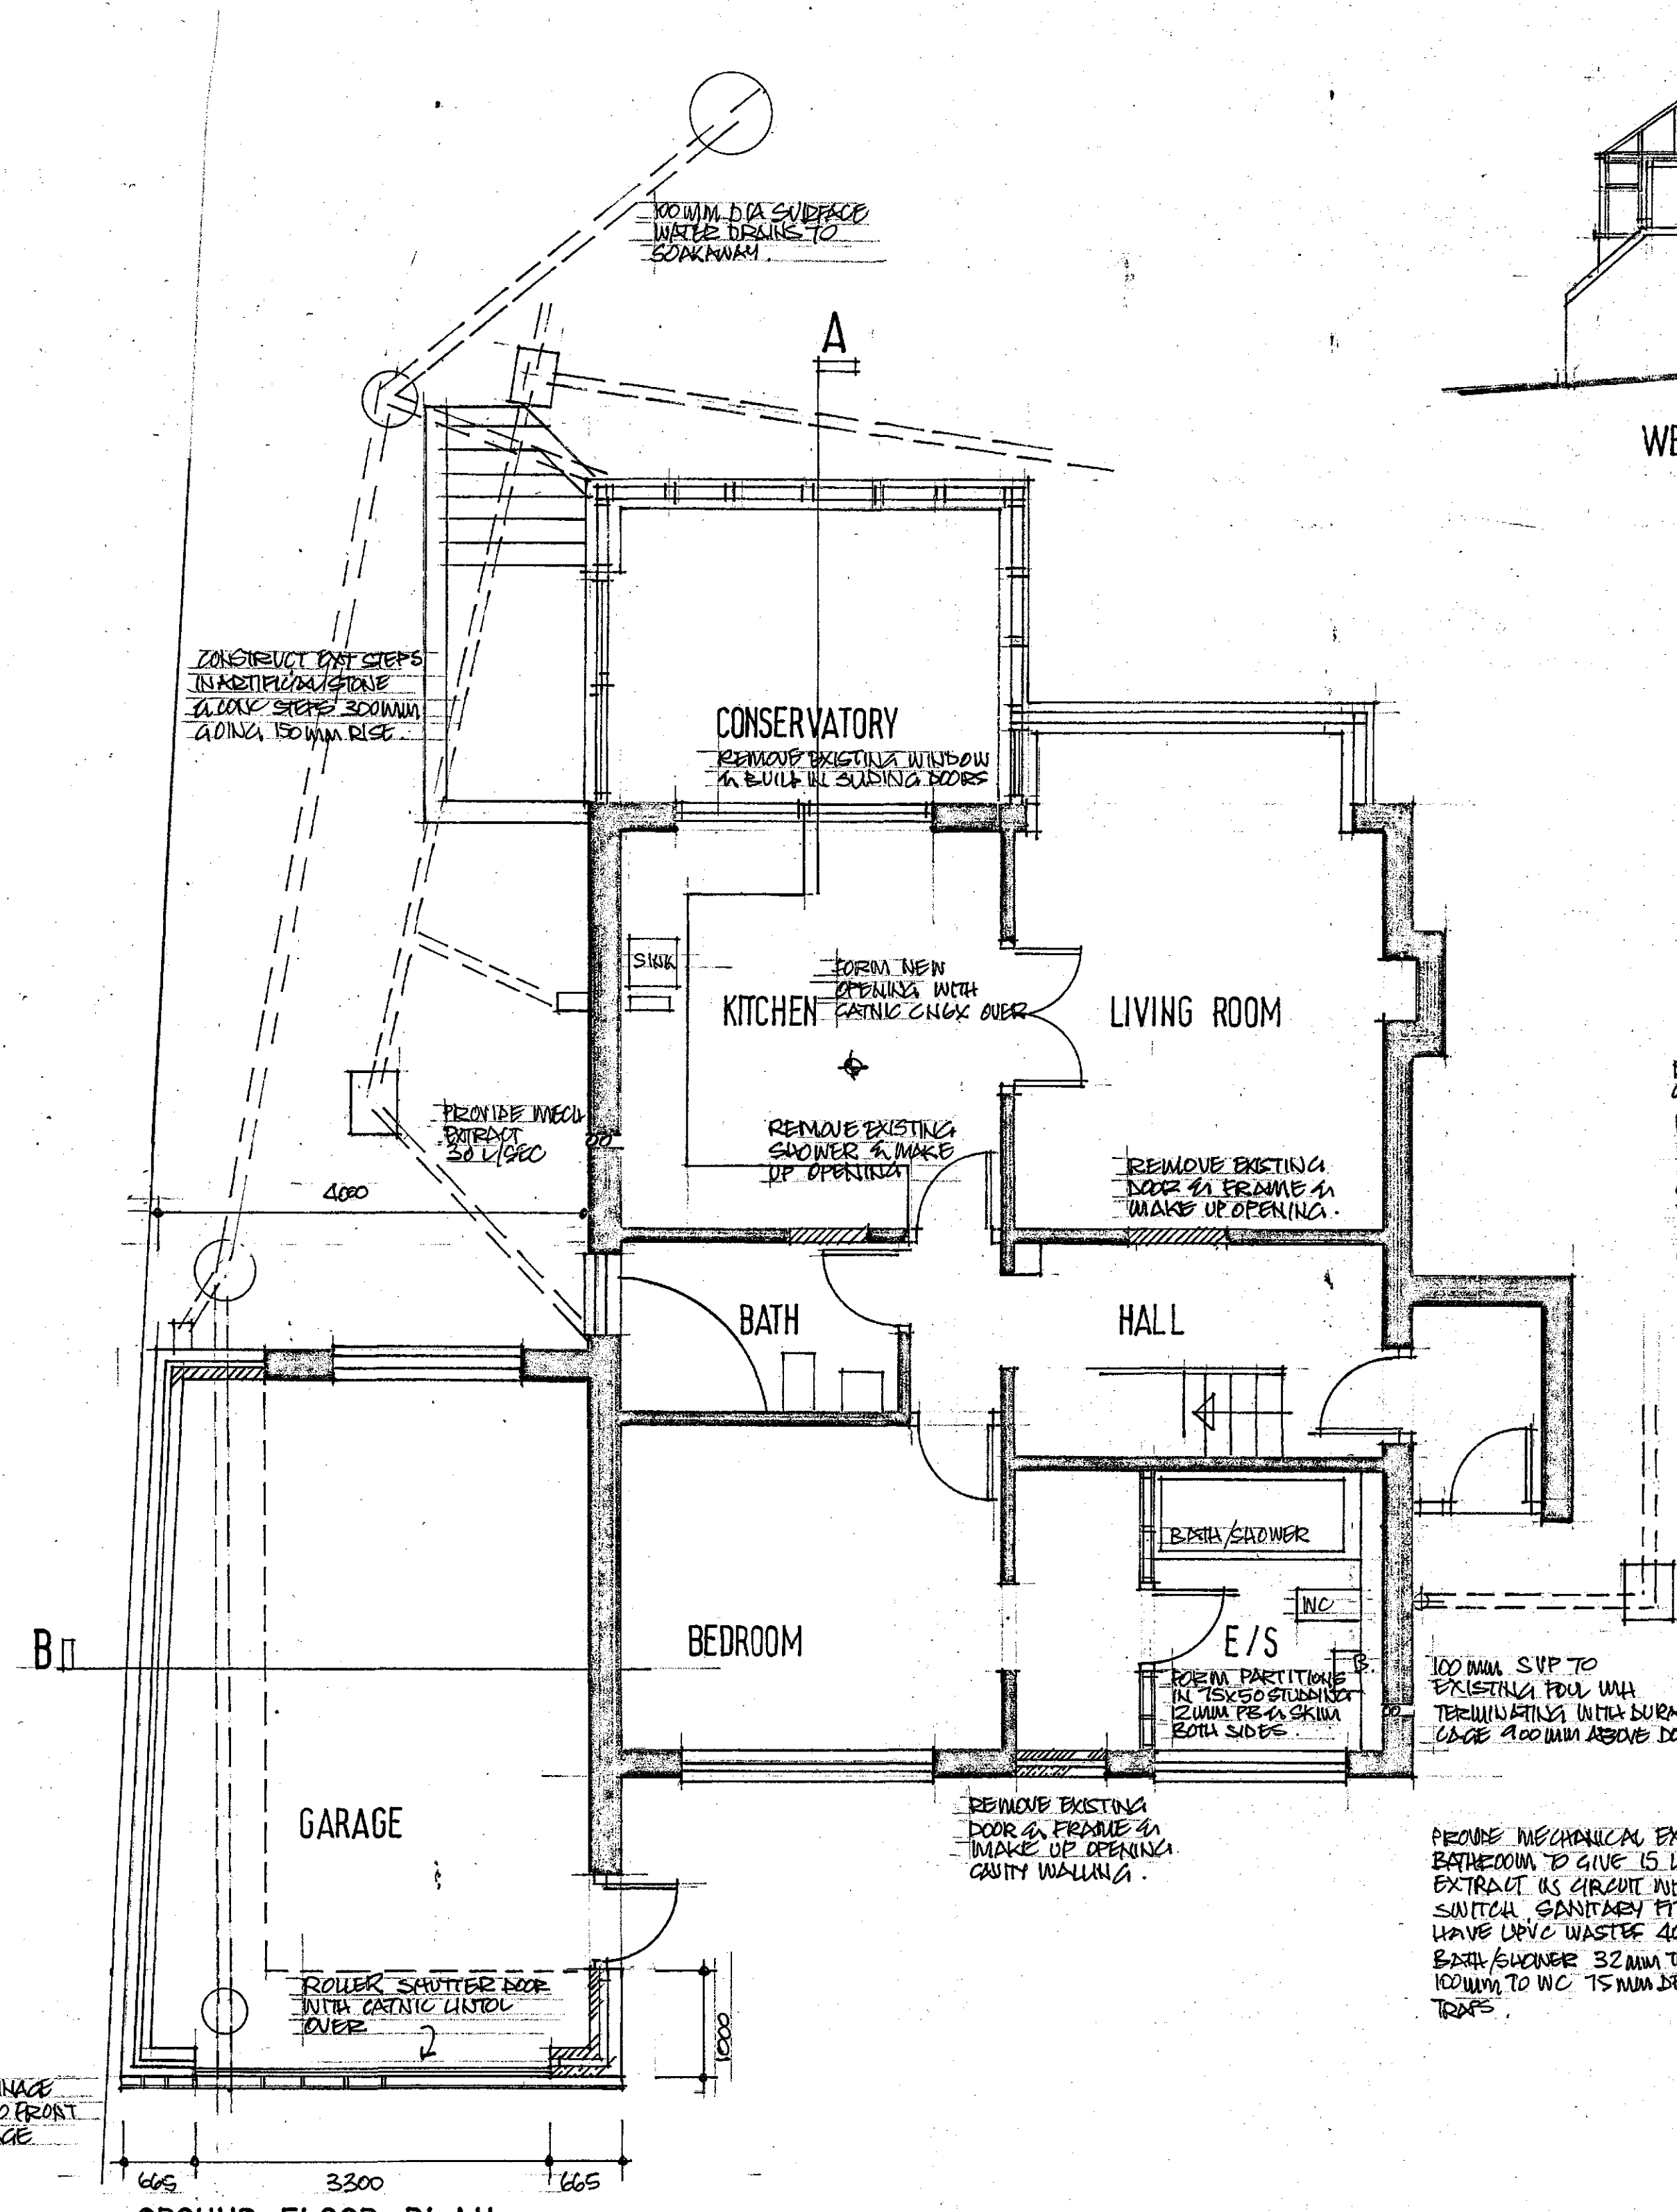

GROUND FLOOR PLAN PROPOSED

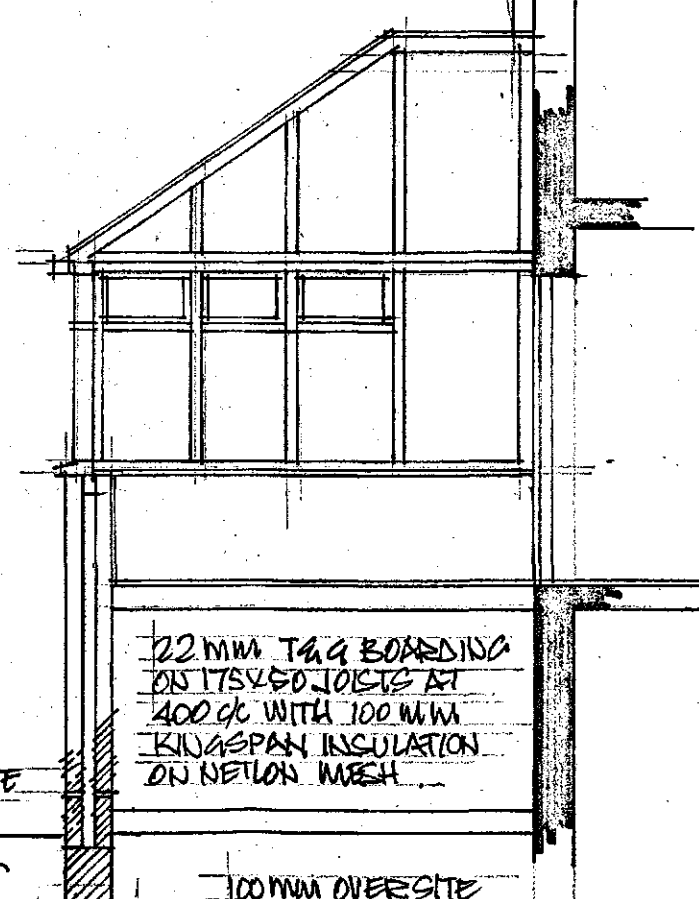


SECTION A

CAVITY WALLING TO CONSERVATORY IN 100MM ARTIFICIAL STONE 100MM CAVITY WITH FULL FILL ROCKWOL INSULATION & 100MM INSULATING BLOCKWORK TO GIVE U VALUE OF NOT MORE THAN 0.26. WALL STUDIES STEEL WALL TIES AT 1500C HOR. ALSO C/C VERT IN EACH BLOCK COURSE UP. REINFORCED CAVITY CLOSERS WITH TIM LOC THROUGH 100 CAVITY CLOSERS.


NEW CONSERVATORY IN WHITE UPVC DOUBLE GLAZED WITH 10MM AIR GAPS IN LOW E COATING & IN LAMINATED SAFETY GLASS.

ELECTRICAL INSTALLATION TO BE CARRIED OUT BY AN ELECTRICIAN REGISTERED UNDER COMPETENT PERSON SCHEME AND PROVIDE CERTIFICATION ON COMPLETION. HEIGHTS OF SWITCHES & SOCKETS TO BE NO HIGHER THAN 1200 OR LOWER THAN 450 FROM PFL. IF INDICATES SMOKE ALARM TO BE SSBAL TO BE WIRED AS SEPARATELY FUSED LOW VOLTAGE CIRCUIT VIA MAINS TRANSFORMER BATTERY BACK UP.


HEATING BY ELECTRIC RADIATORS THERMOSTATICALLY CONTROLLED.

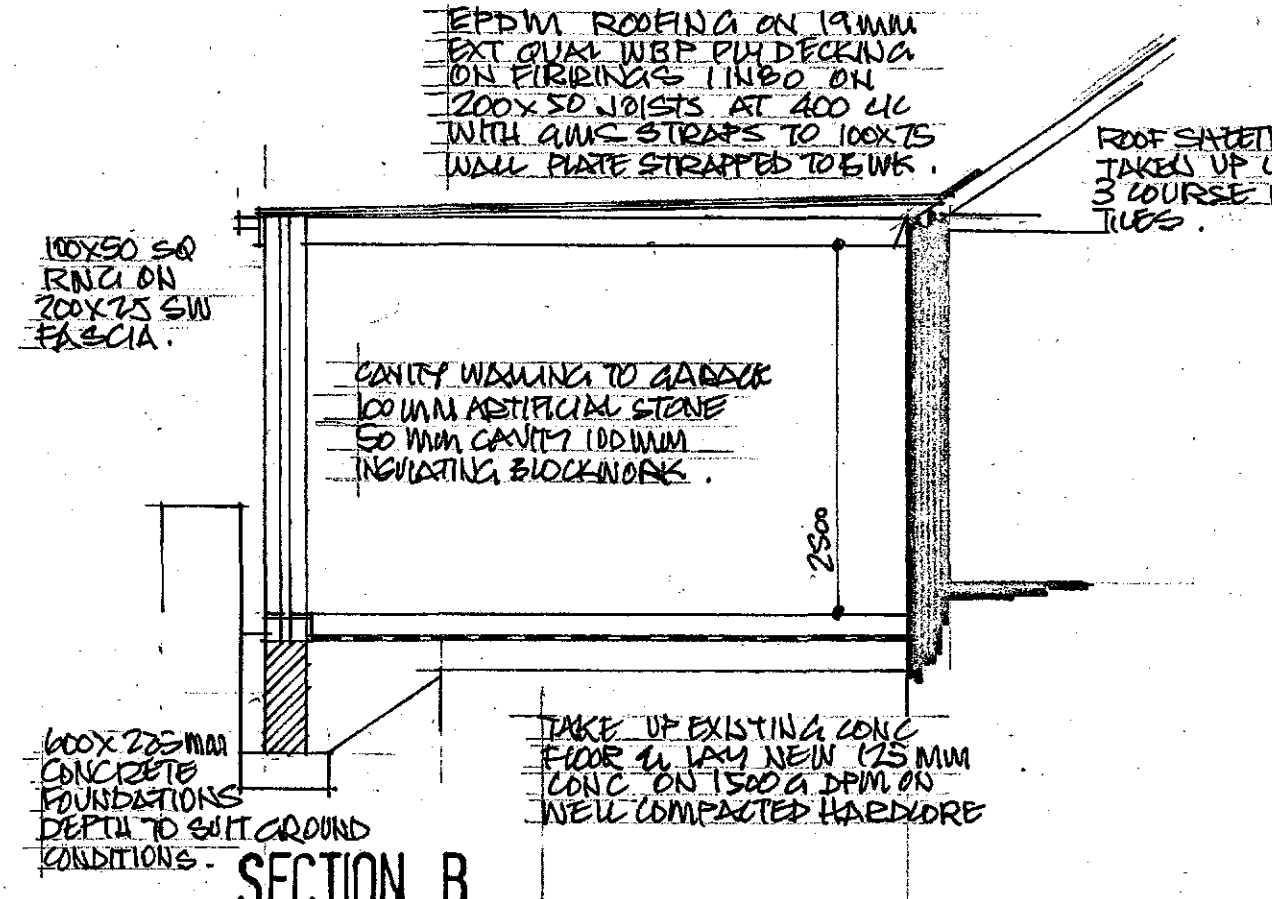

SECTION B

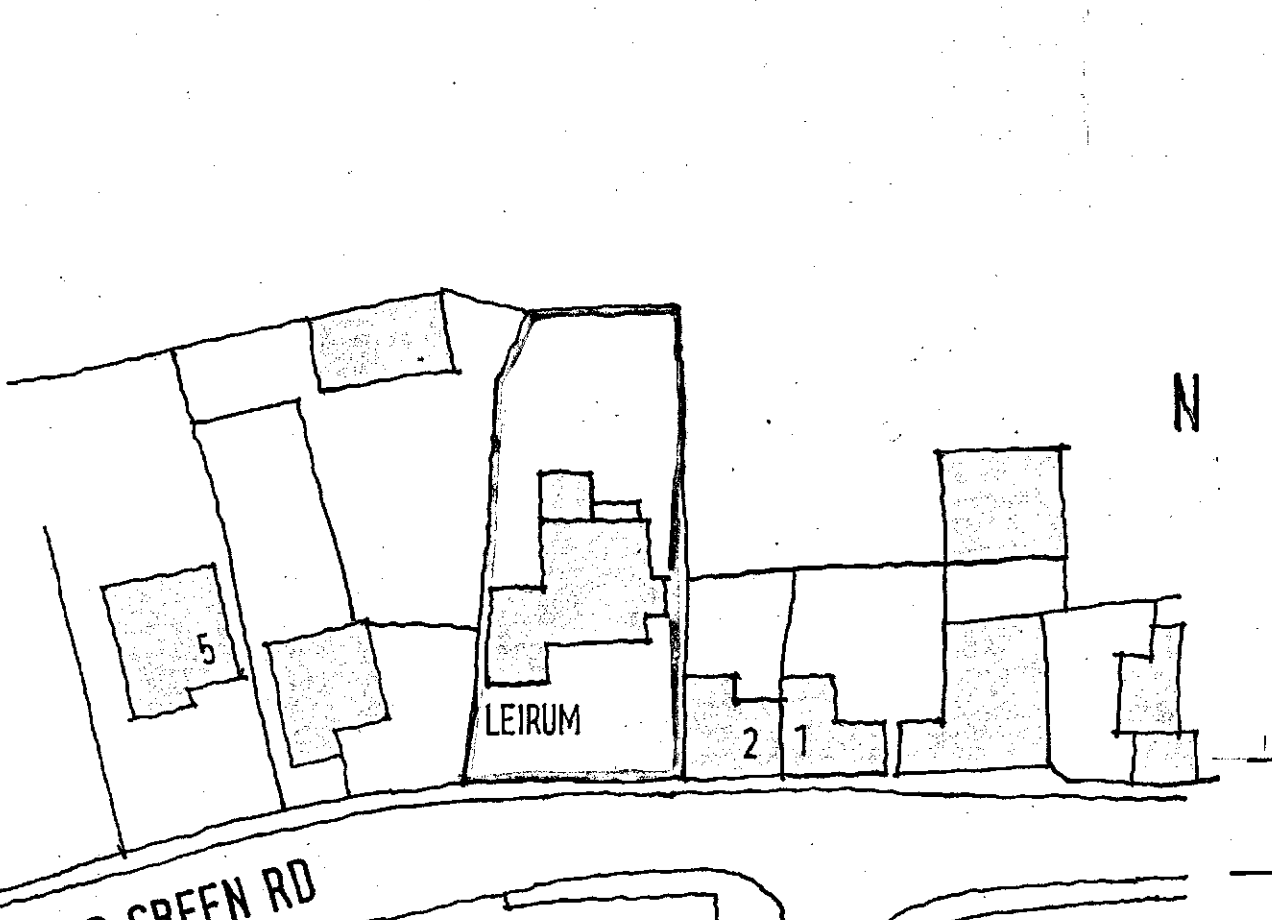

LOCATION PLAN 1:500

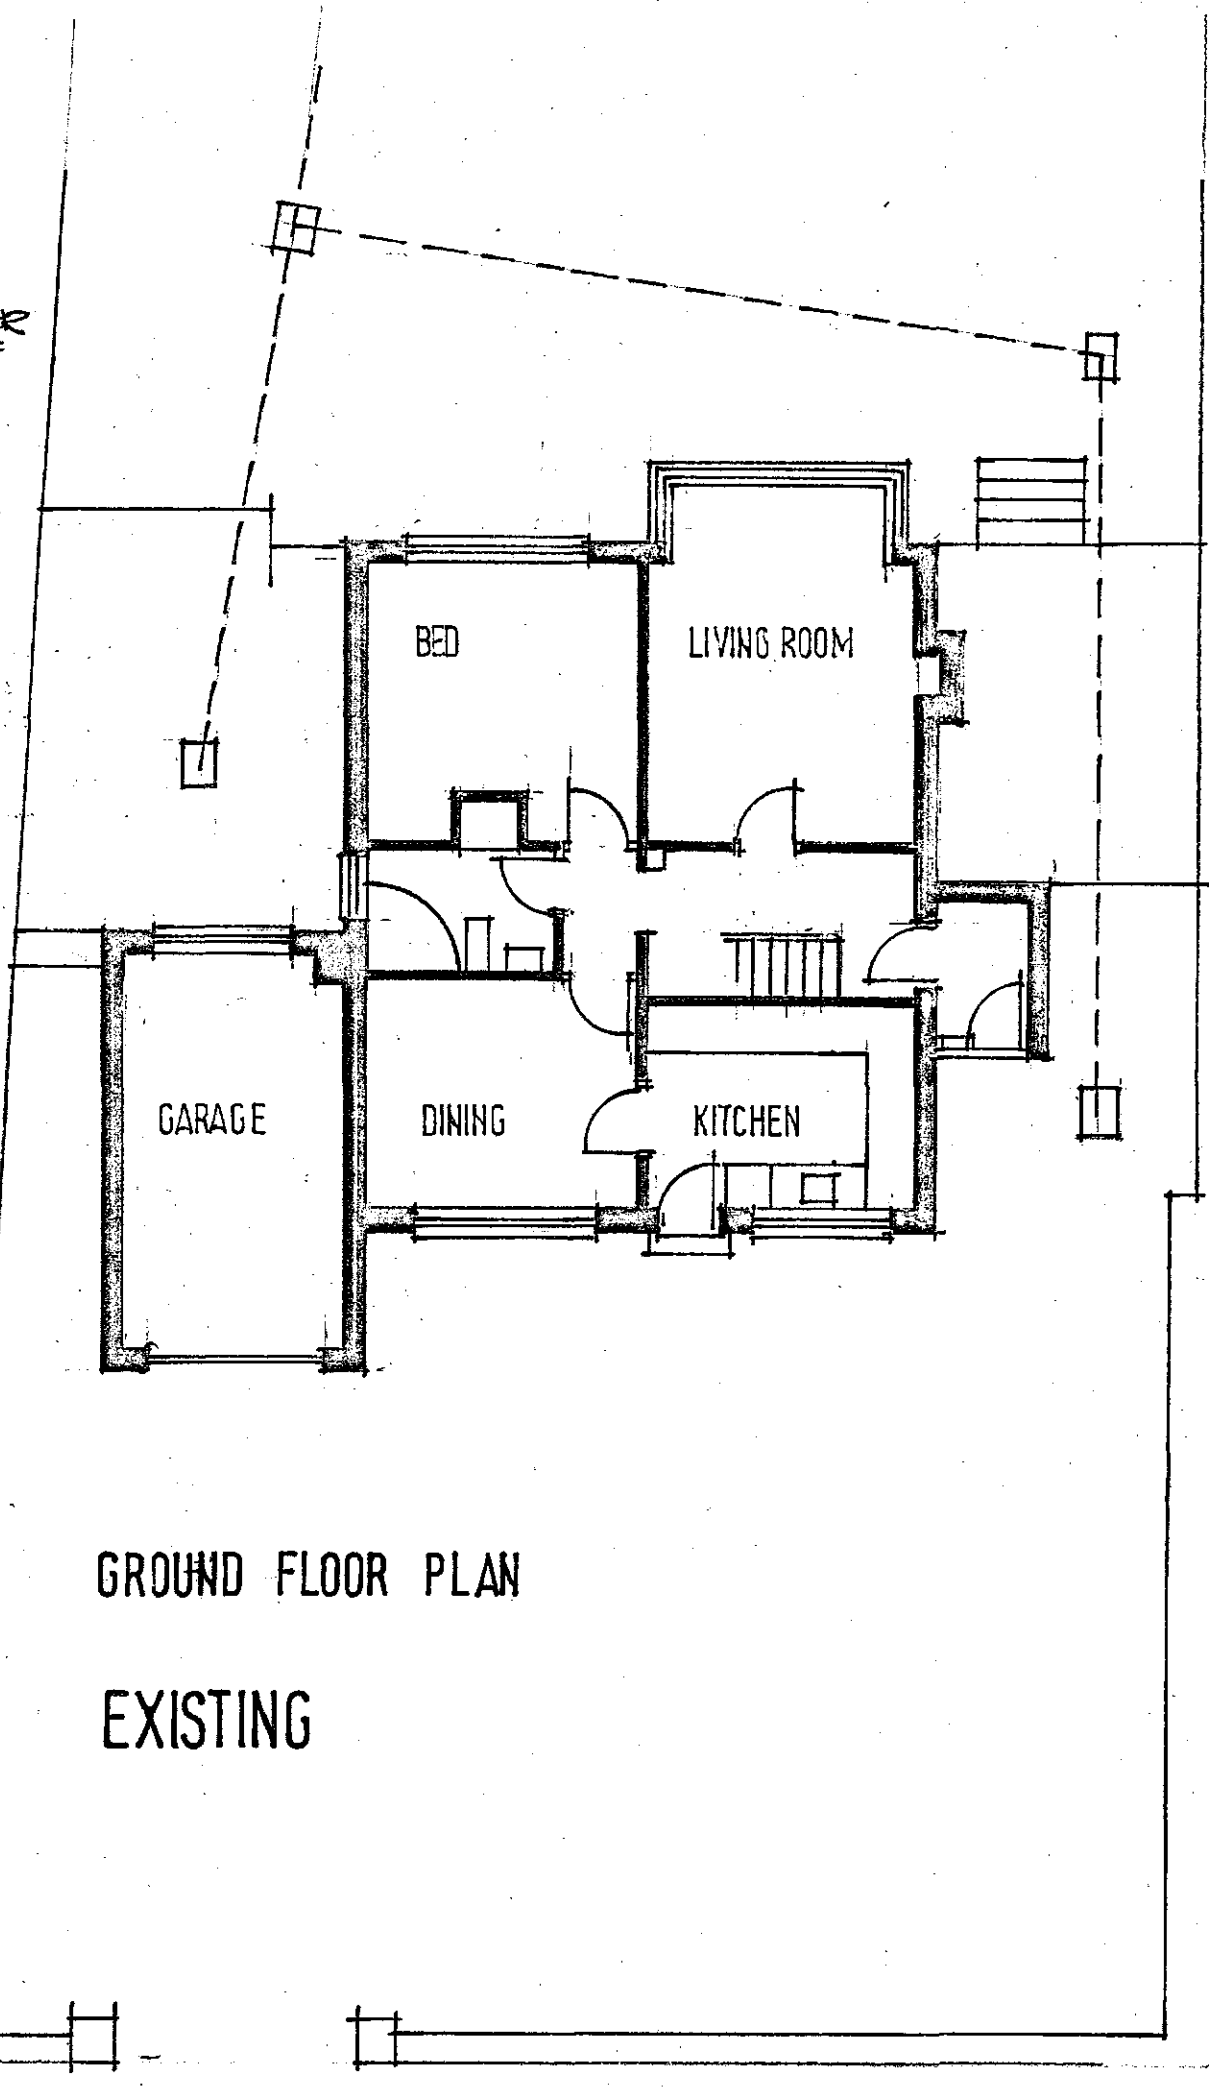

GROUND FLOOR PLAN EXISTING

MR & MRS G THAWLEY  
LEIRUM HOOD GREEN RD  
HOOD GREEN BARNSELY

SCALE 1:50 1:100 DATE APRIL 16 DWG NO X/1/1

BDS  
BUILDING DESIGN SERVICES  
01226 733224