


All drawings should be read in conjunction with the entire PL Series drawings. Full details and specifications will be provided following approval of the planning application and through a formal Building Control submission prior to commencement of site works & construction.

- Material Reference Key**
1. Coursed Stonework
  2. Stone Roof Tiles
  3. Timber Windows & Doors
  4. Decorative Stone Quoins
  5. White Render
  6. High Quality Low Profile Rooflights




A - PROPOSED FRONT ELEVATION  
1 : 50

B - PROPOSED SIDE ELEVATION 01  
1 : 50

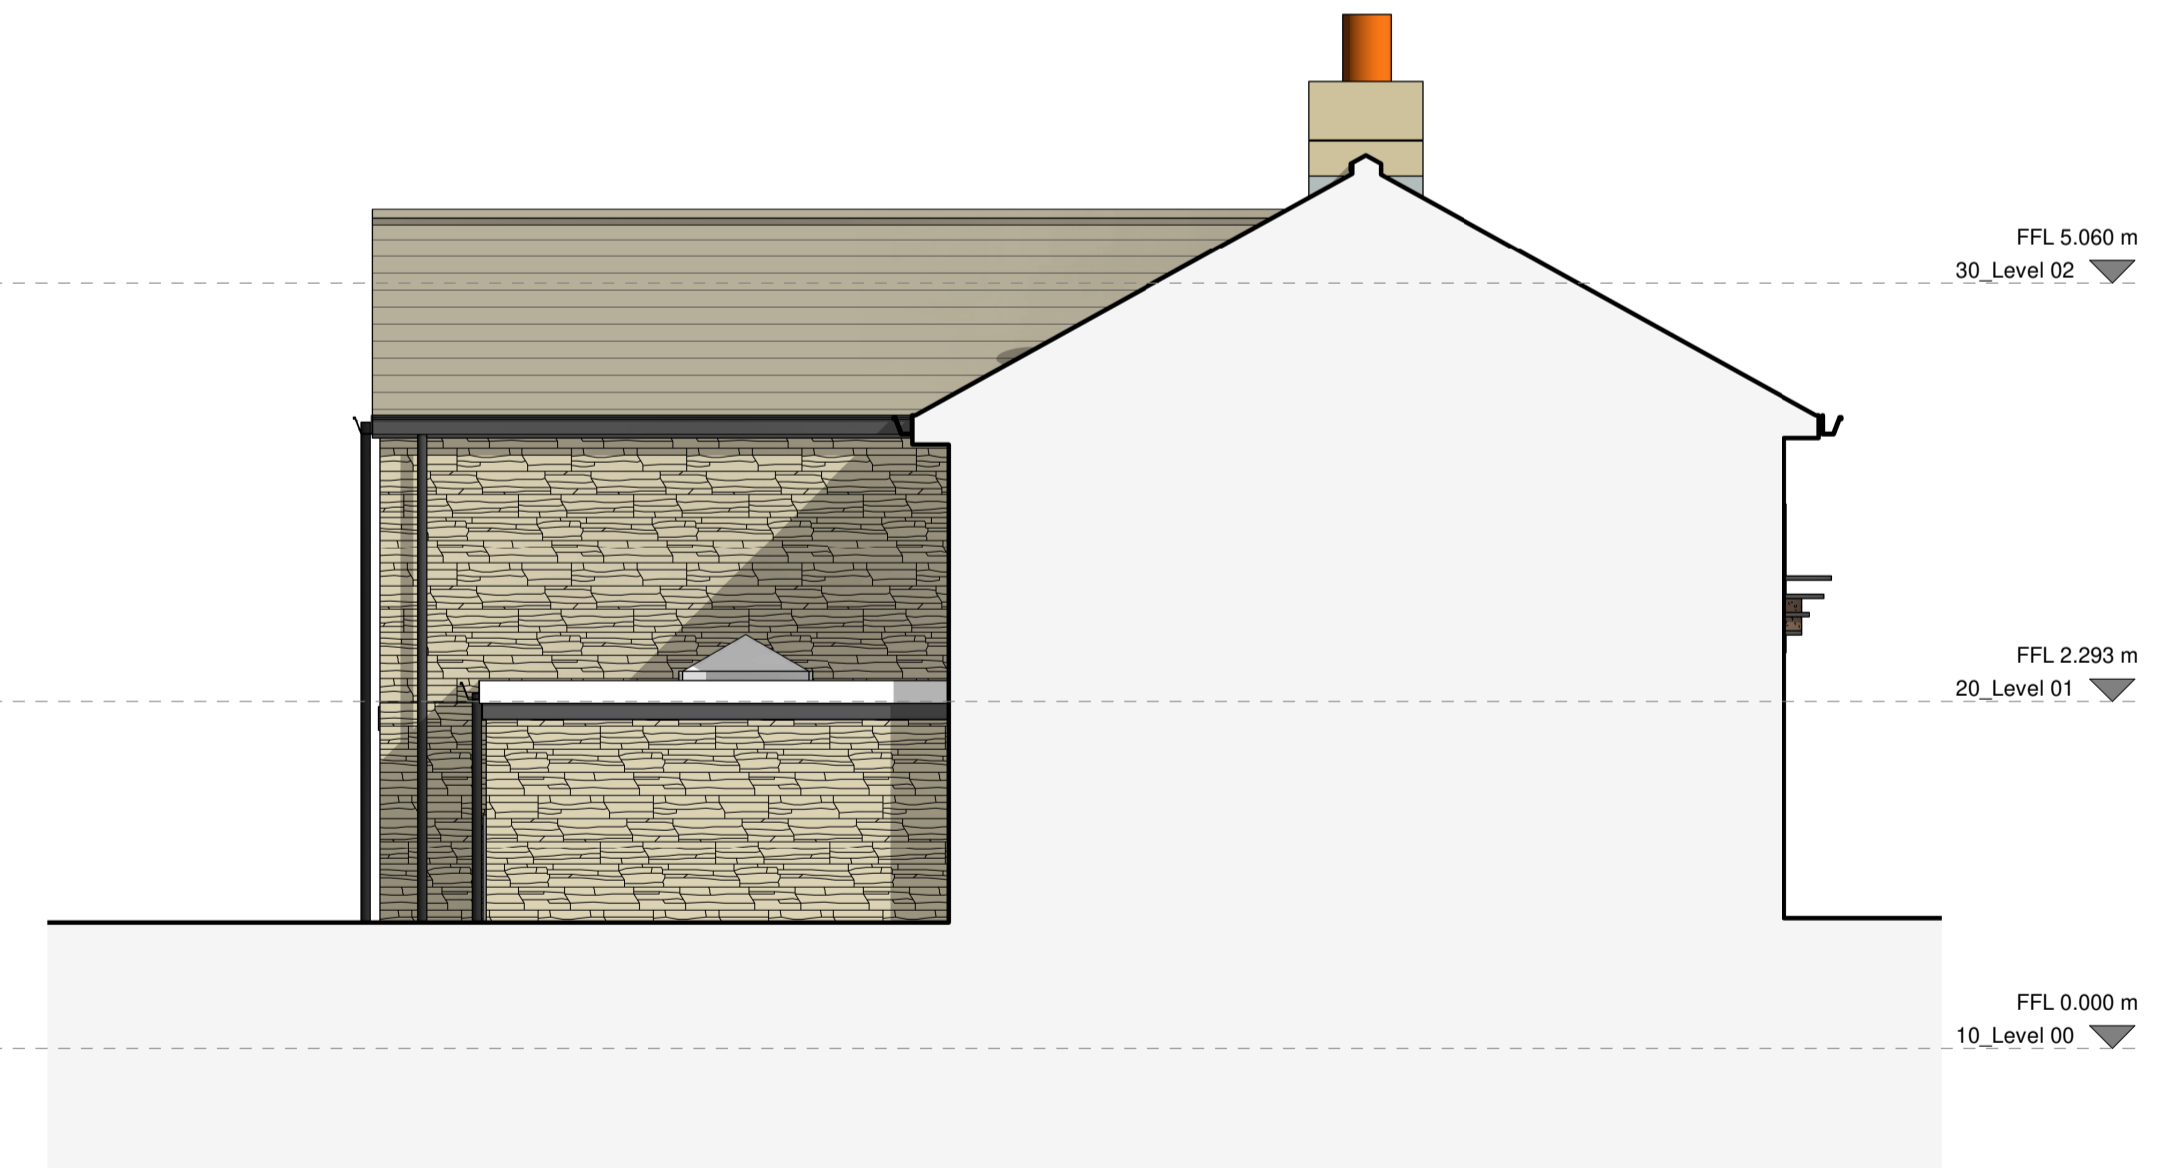

C - PROPOSED REAR ELEVATION  
1 : 50

D - PROPOSED SIDE ELEVATION 02  
1 : 50

Rev	Description	Date	By
 <b>A<sup>2</sup> STUDIO.</b>			
<b>PERMITTED DEVELOPMENT</b>			
INFORMATION	COMMENT	APPROVAL	TENDER CONSTRUCTION AS-BUILT
CLIENT Mr & Mrs Cook			
PROJECT 0002- 001 PROPOSED WORKS TO SYCAMORE COTTAGE, INGBRICHWORTH			
DWG. NO. CYT - A2 - PD - 011			REV.
<b>PROPOSED ELEVATIONS</b>			
DRAWN BY EP	DATE 19/01/26	SCALE 1 : 50	SHEET SIZE A1