
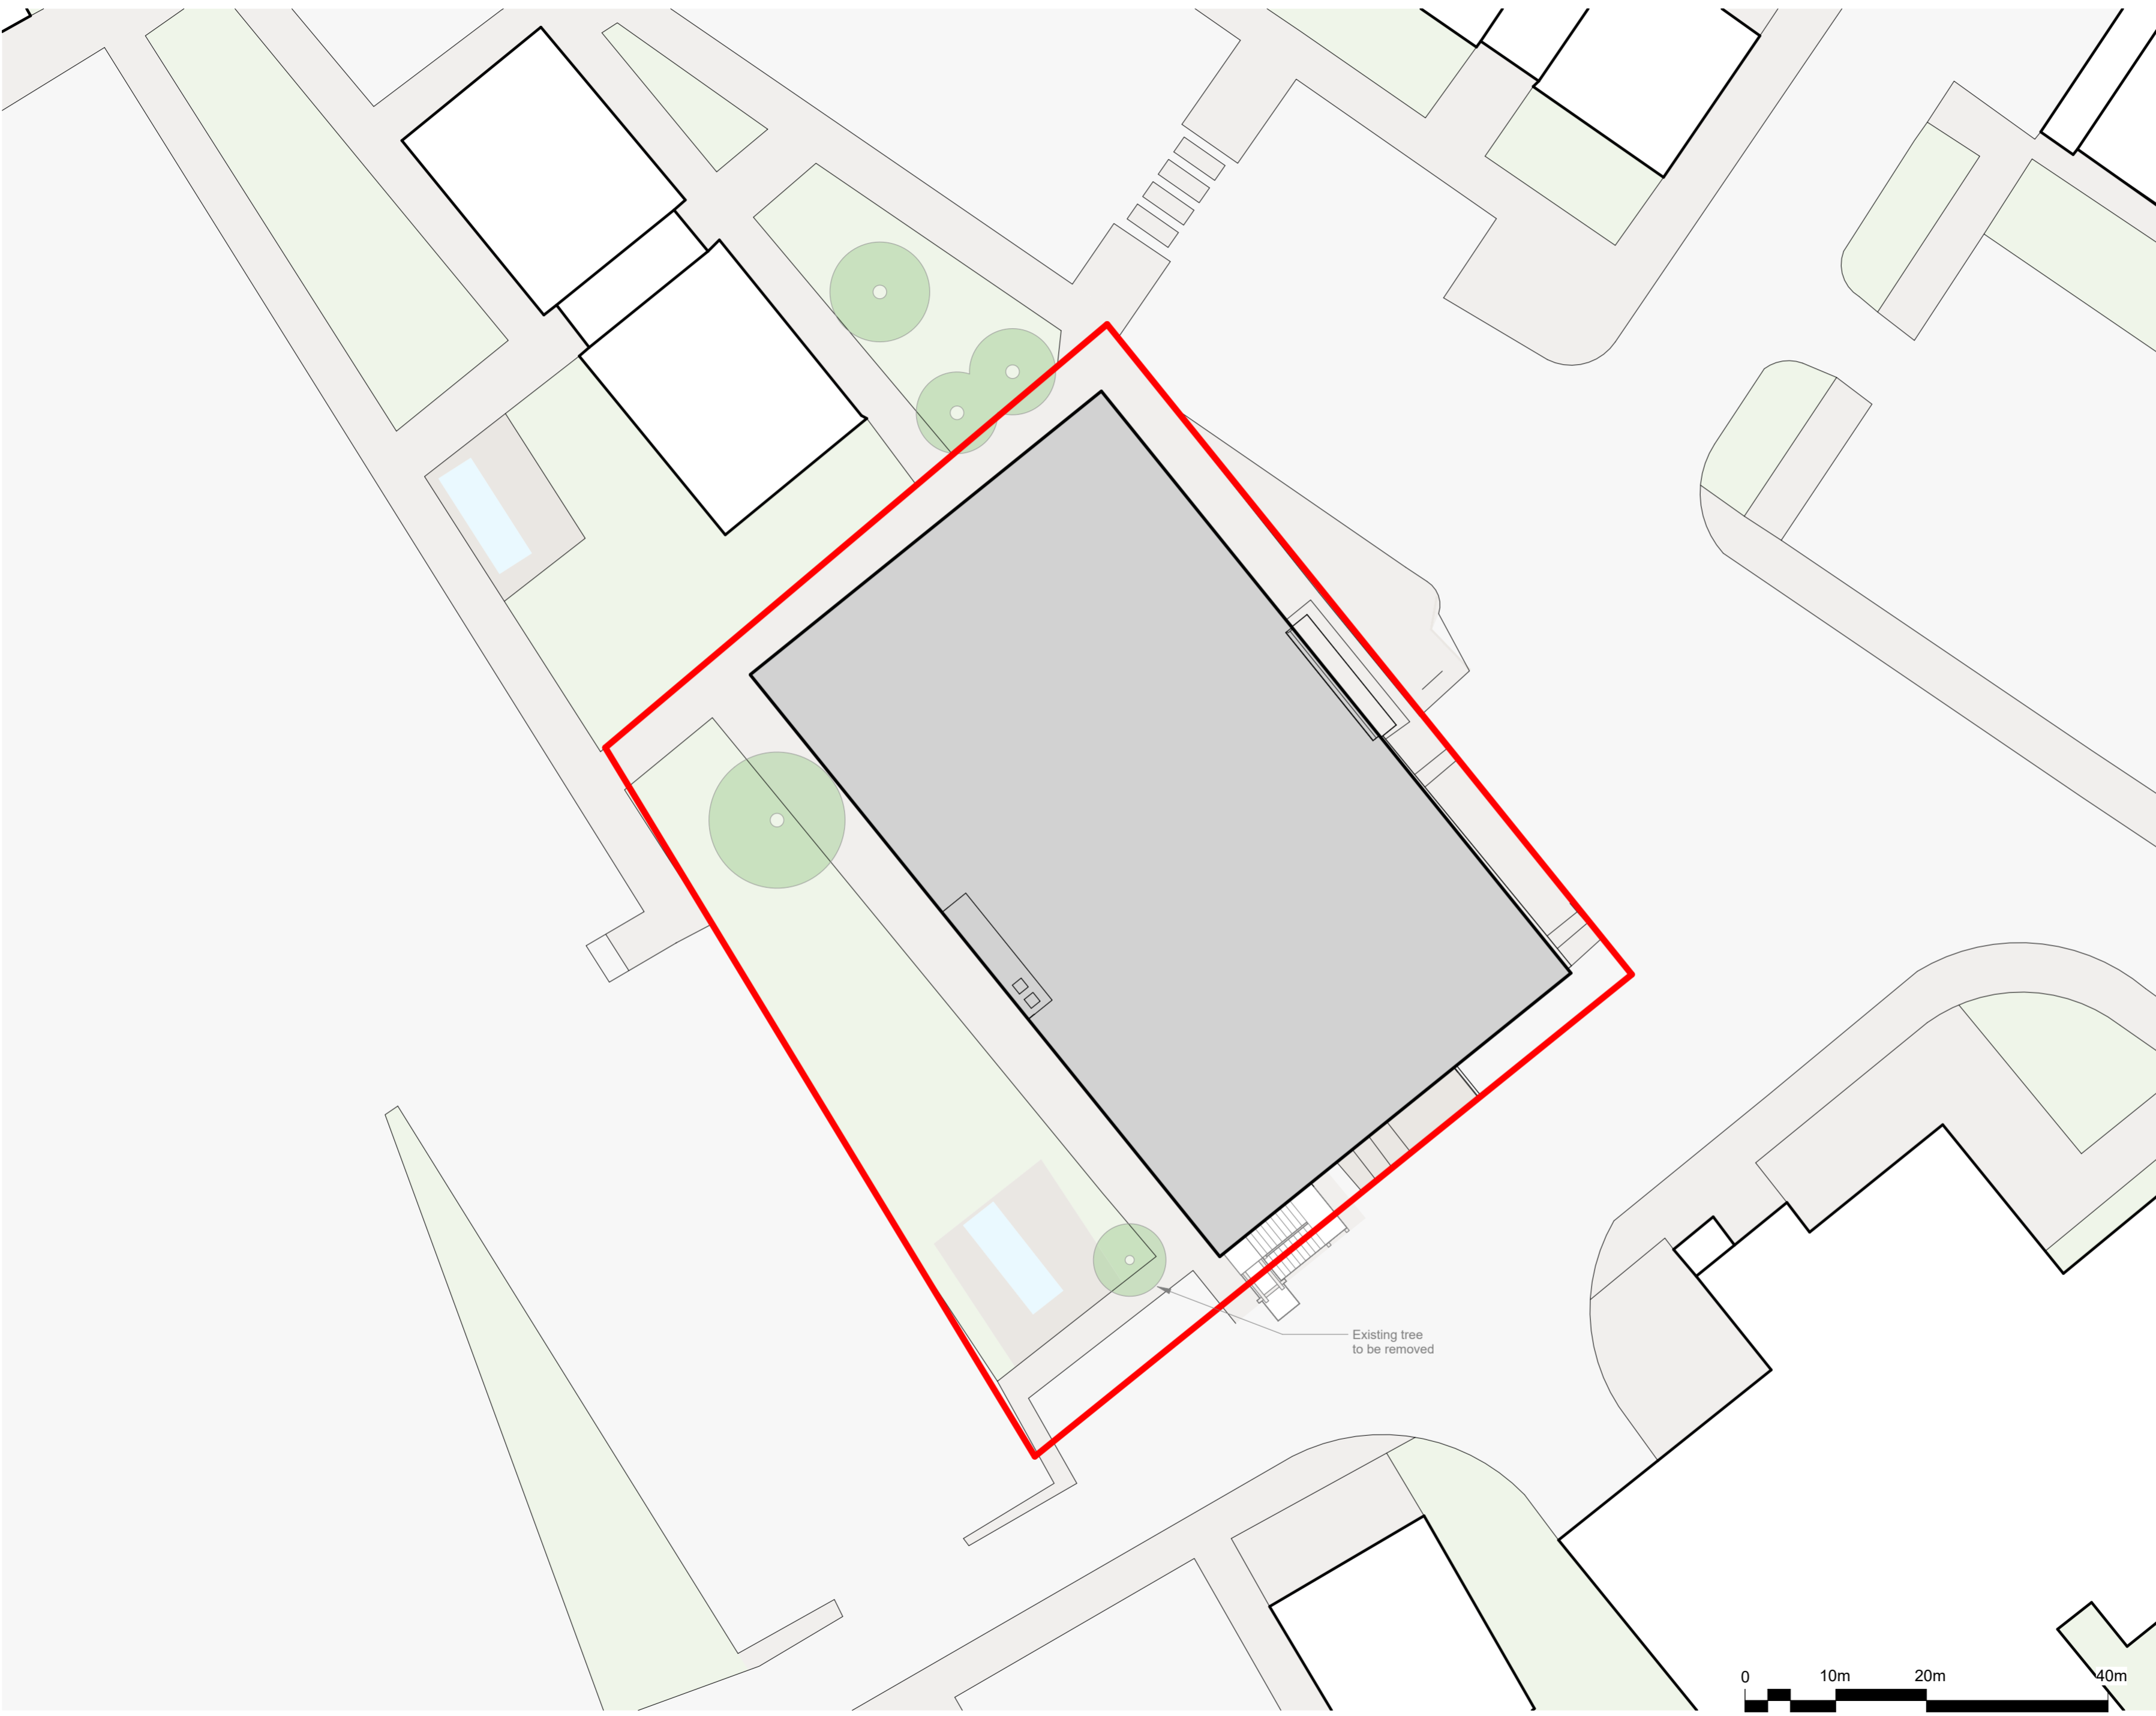


THIS DRAWING AND INFORMATION CONTAINED HEREIN IS PROTECTED BY COPYRIGHT LAW AND MUST NOT BE COPIED OR REPRODUCED WITHOUT THE PRIOR WRITTEN CONSENT OF JAMES TOTTY PARTNERSHIP

ORDNANCE SURVEY INFORMATION IS REPRODUCED BY PERMISSION IN ACCORDANCE WITH LICENCE AGREEMENT - LICENCE No. AR 100006159

DO NOT SCALE - CONTRACTOR / SPECIALISTS TO WORK TO FIGURED DIMENSIONS ONLY. ALL DIMENSIONS AND SIZES TO BE CHECKED ON SITE AND THE ARCHITECT IS TO BE INFORMED OF ANY DISCREPANCIES

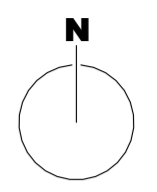

P02	Updated scale	08/10/24	OM	MB
P01	First Issue			
Rev:	Details:	Date:	Dm:	Chk:

Client:

Barnsley Hospital NHS Foundation Trust

Project:

Barnsley Hospital Education Centre Extension

Drawing:

Existing Site Plan

JTP ARCHITECTS

JAMES TOTTY PARTNERSHIP LLP
CHARTERED ARCHITECTS
38 WILKINSON STREET
SHEFFIELD S10 2GB

Telephone: (0114) 270 0208
Email: mail@jtp.architects.co.uk
Web: www.jtp-architects.co.uk

Scale:	Project No:	Drawn:	Checked:	Date:
1:200		OM	MB	August 2024

Status: For Planning

Drawing No: **151366 - JTP - 00 - XX - D - A - 5010 - P02**

