



Drawing No.	Rev No.
MTL001 -001	

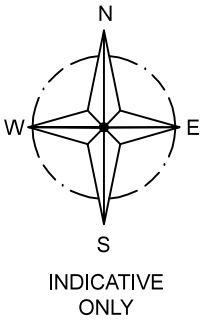

LOCATION PLAN
SCALE 1:1250 AT A3

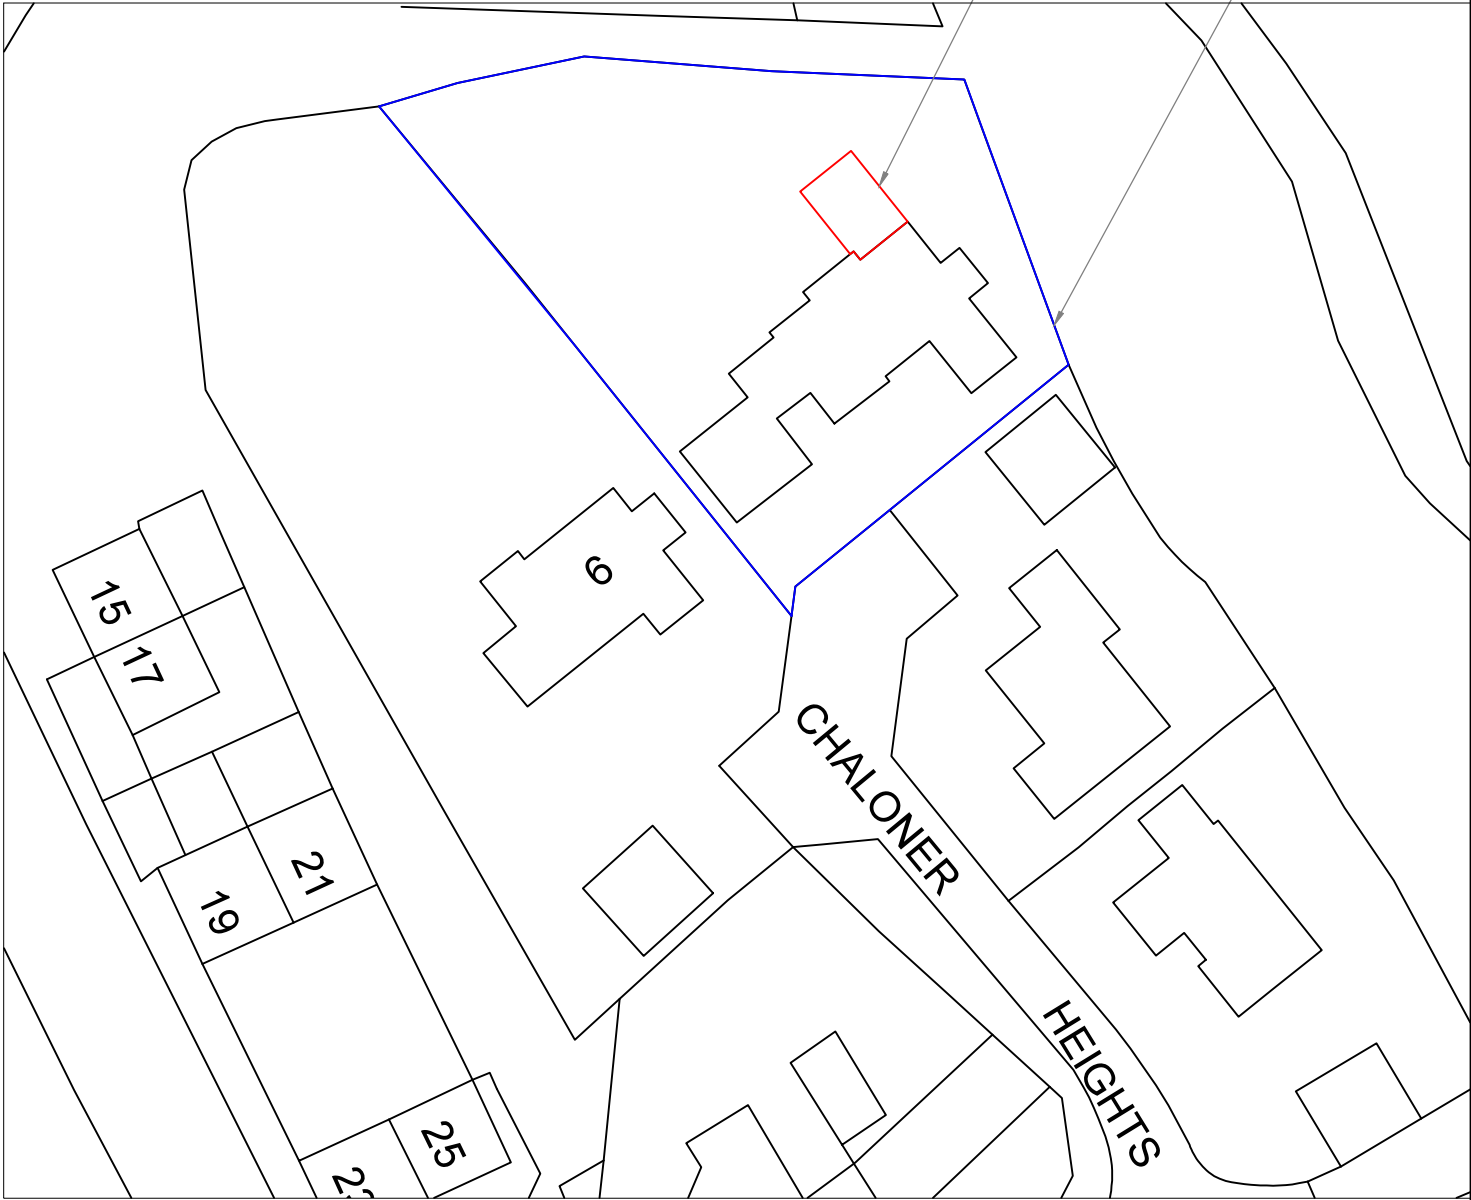

SITE PLAN
SCALE 1:500 AT A3

DO NOT SCALE: Contractor to check all dimensions and report any omissions or errors

NOTES

Rev	Description	By	Chk	App	Date
-----	-------------	----	-----	-----	------

JRB DESIGNS Ltd
1 Saville Road
Cudworth
Barnsley
S72 8LT
Tel: 01226 383542
Fax: 01226 380078
Mob: 07970 541192
Email: john@jrbdesigns.co.uk
This drawing is copyright. © jrbdesigns Ltd.

Client
MR. T LAND

Drawing Title
SITE PLANS

Address
5 CHANOLER HEIGHTS
BLACKER HILL
BARNSELY
S74 0RY

Project Title:
PROPOSED SINGLE STOREY
REAR EXTENSION

Purpose of Issue:
PLANNING

Drawing Status
FIRST ISSUE

Scale at A3 AS SHOWN	Drawn By JRB	Date 08/07/2014
Checked By	Date 08/07/2014	Approved By Date 08/07/2014

Project No. MTL001	Drawing No. 001	Revision -
-----------------------	--------------------	---------------

APPROVAL ☒ INFORMATION ☐ TENDER ☐ CONTRACT ☐ CONSTRUCTION ☐