




PROPOSED GROUND FLOOR PLAN

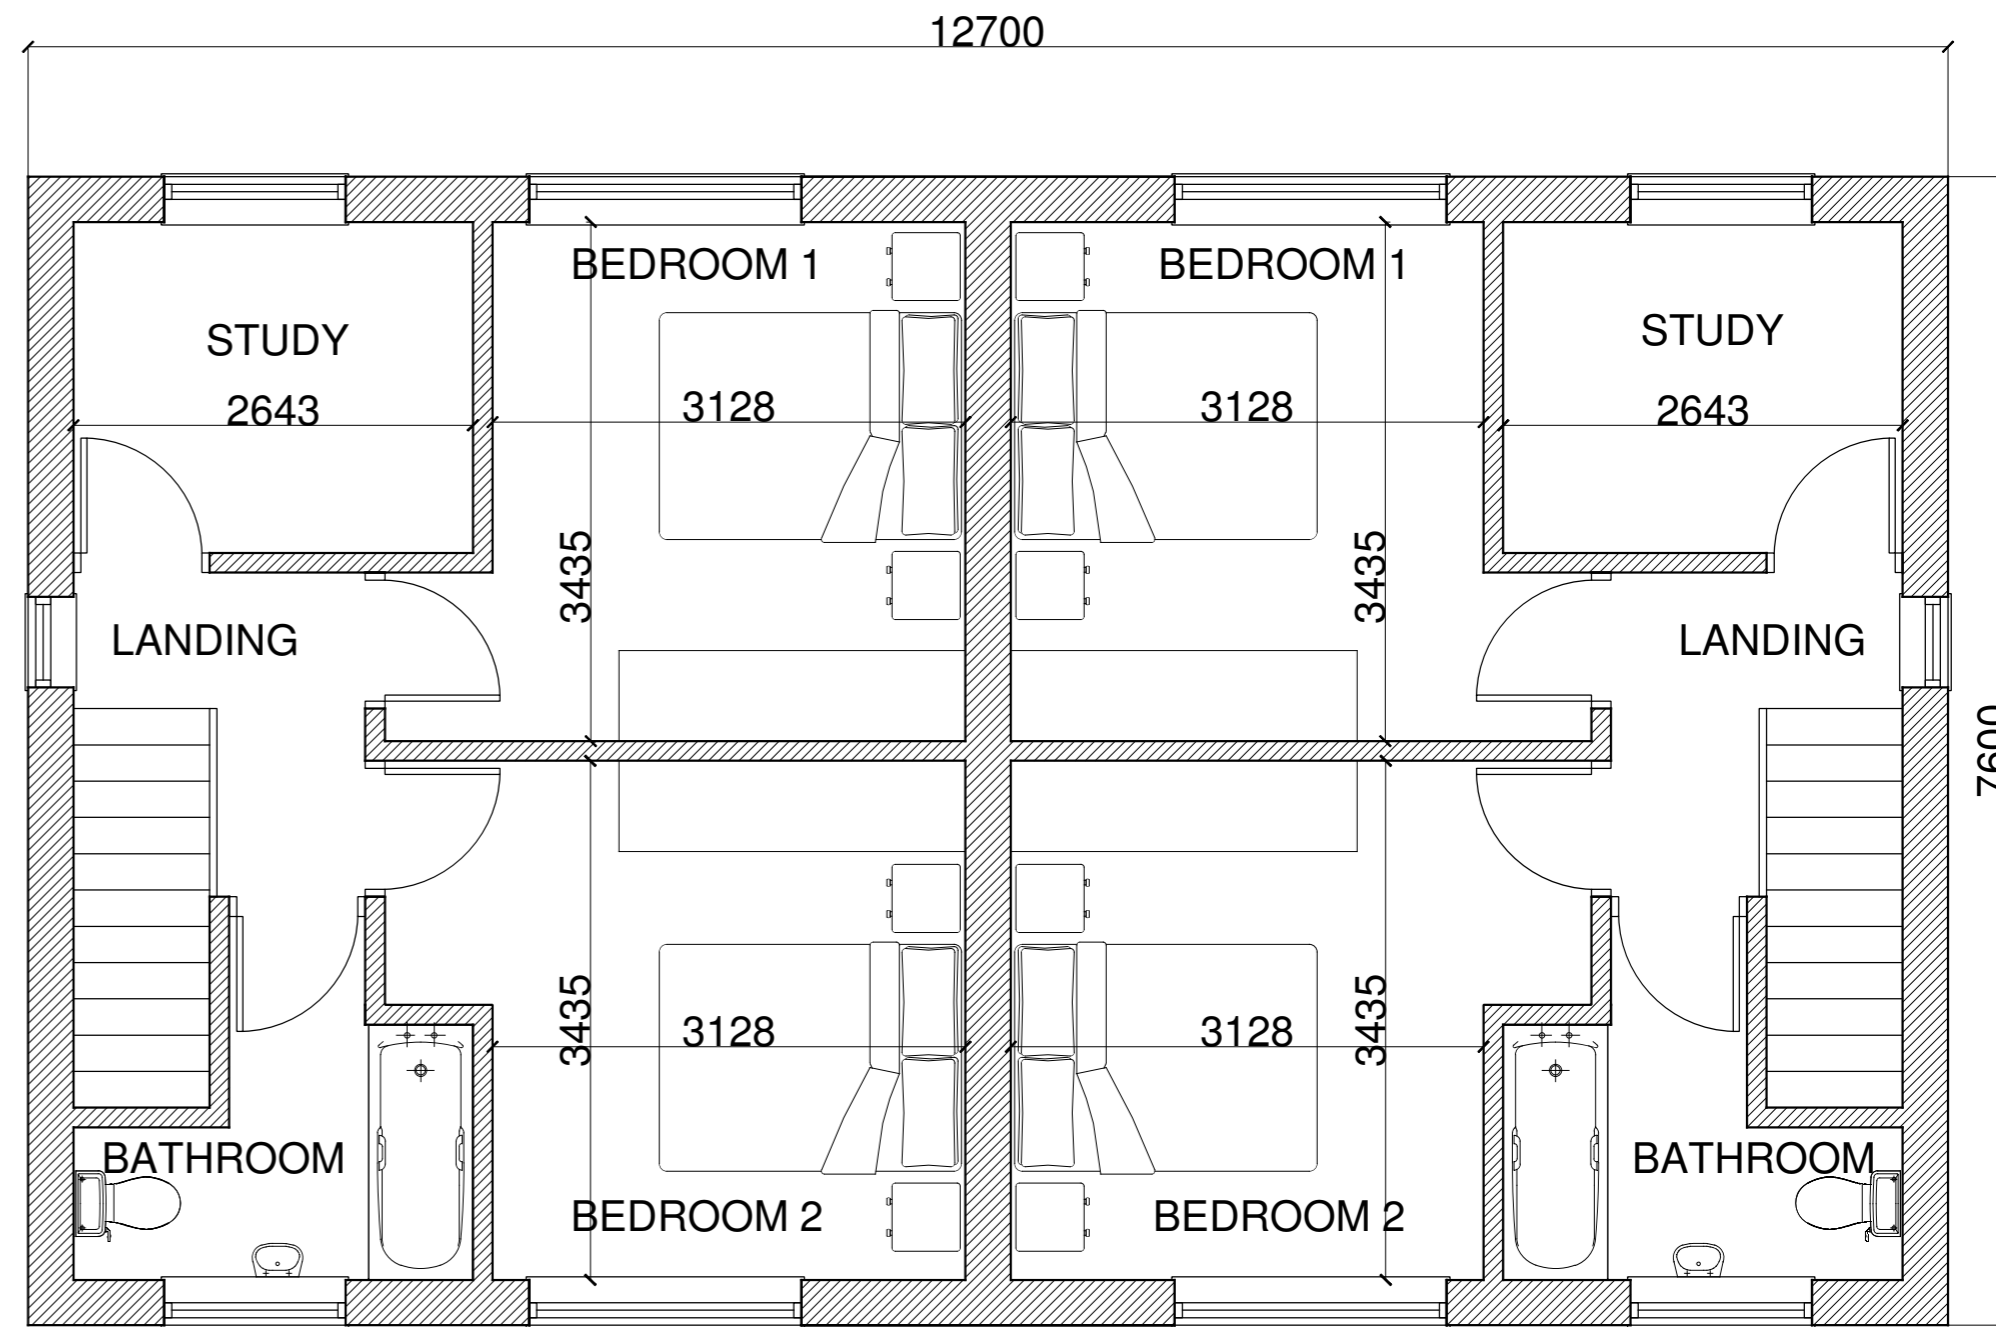

PROPOSED FIRST FLOOR PLAN

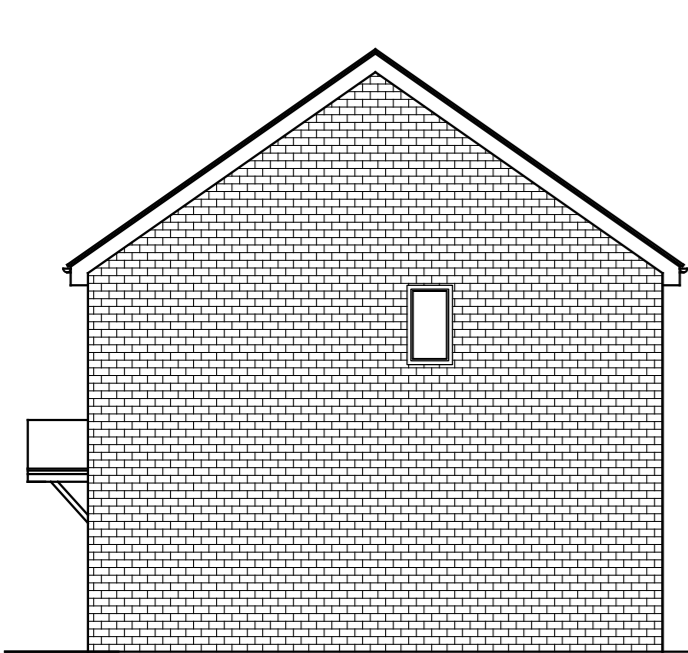


PROPOSED SIDE ELEVATION

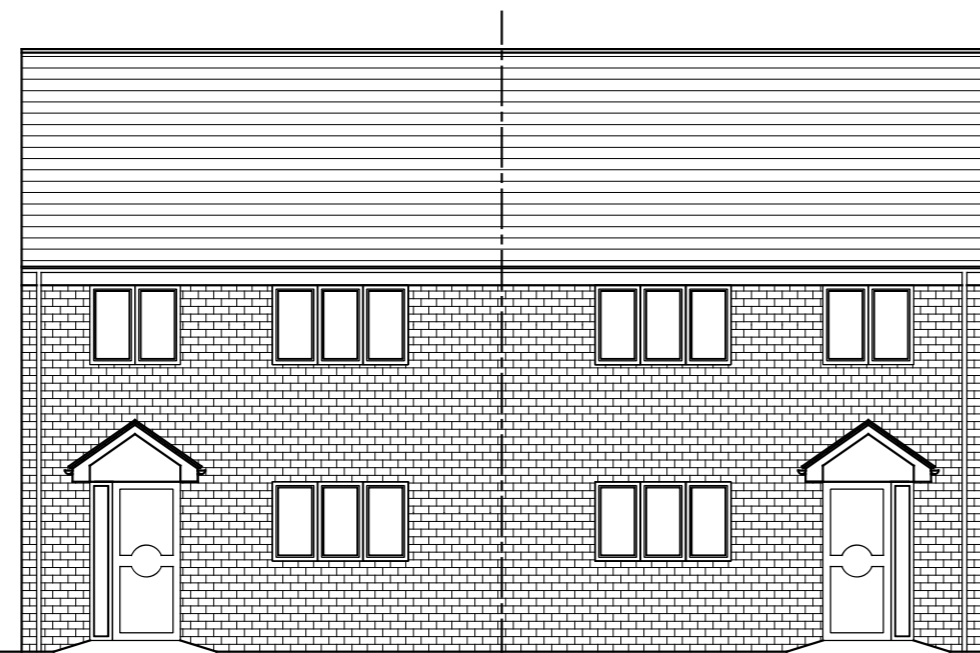


PROPOSED FRONT ELEVATION





PROPOSED REAR ELEVATION

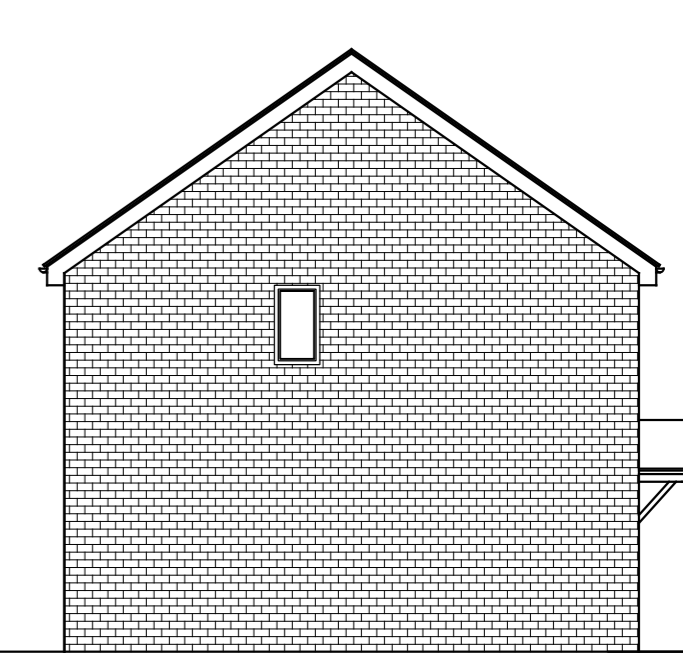


PROPOSED SIDE ELEVATION

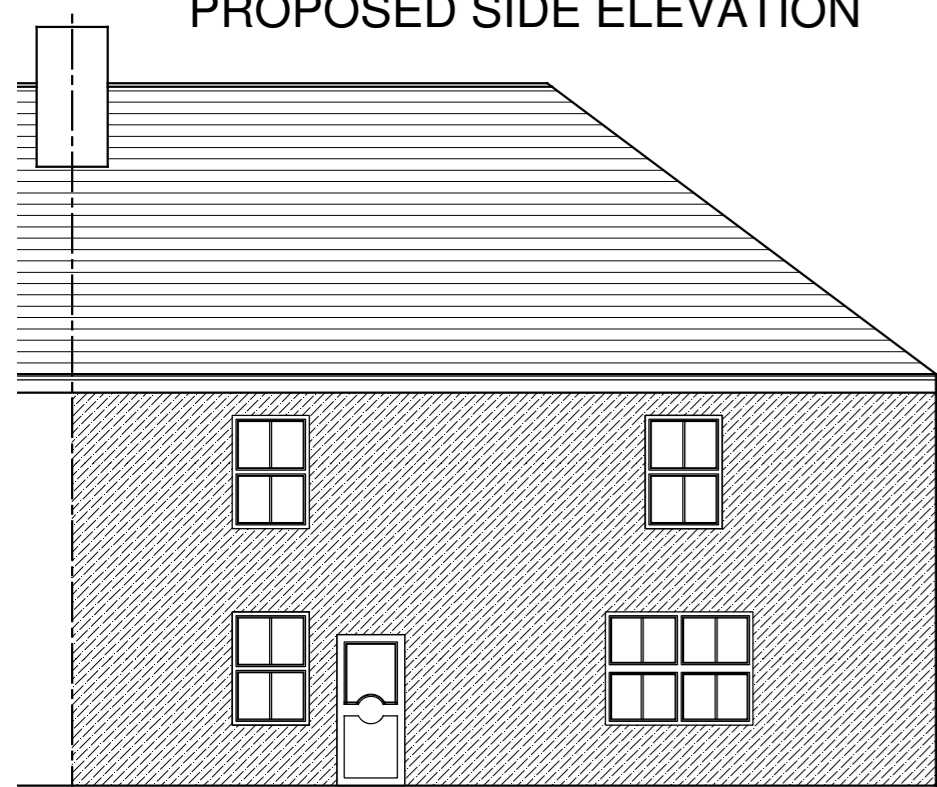

STREET SCENE

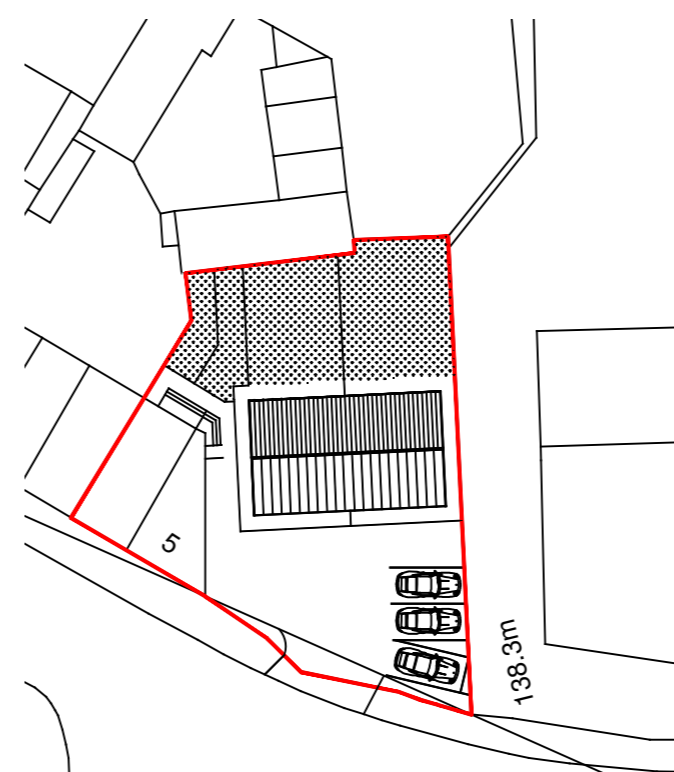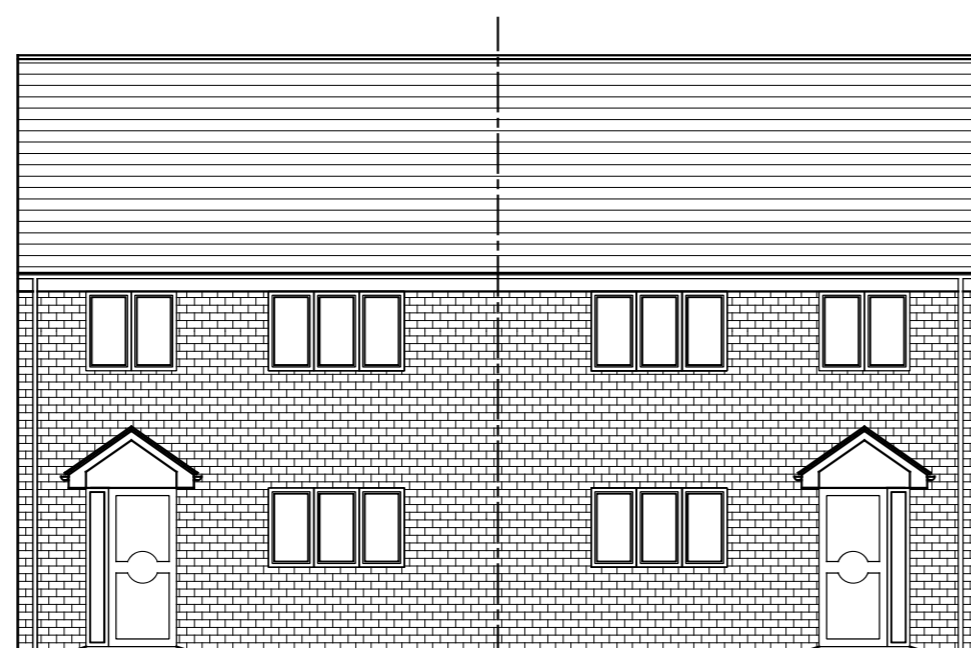

SITE PLAN 1:500

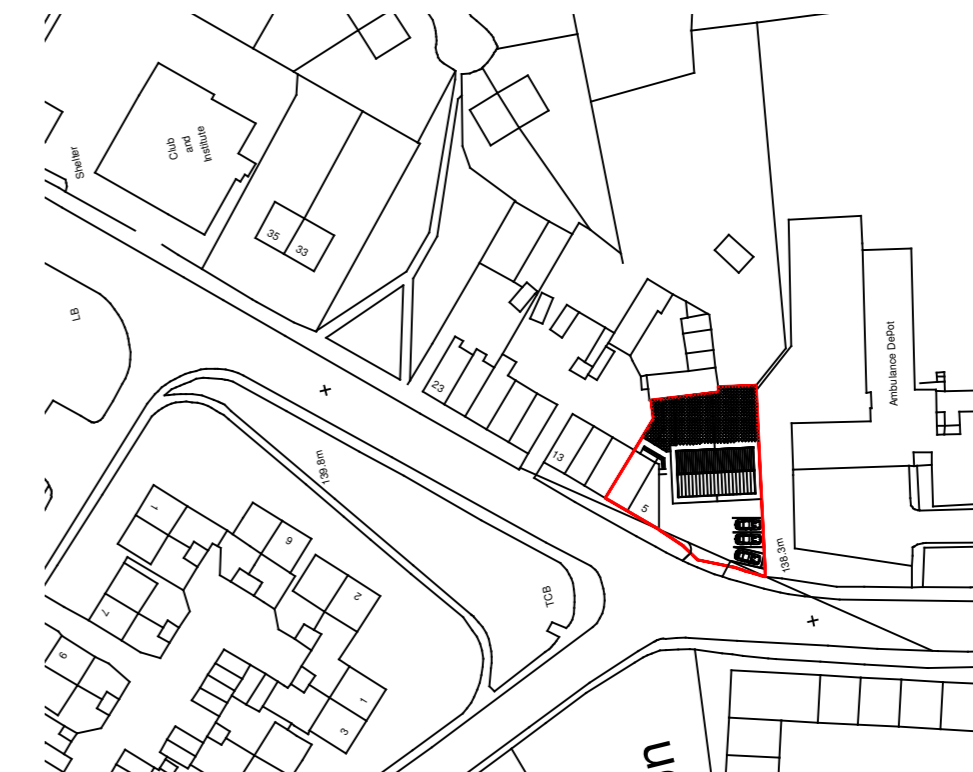

LOCATION PLAN 1:1250

REV	DESCRIPTION	DATE	DRWN
<b>JDS DESIGNS LTD</b>			
TEL - 01275 745 324 EMAIL - JDS.DESIGNS@GMAIL.COM			
PROJECT TITLE			
THE ERECTION OF 2ND SEMI-DETACHED HOUSE AT LAND ADJACENT 587 WOMERWELL ROAD PLATTSCOMMUN BARKSLEY			
DRAWING TITLE			
PROPOSED PLANS			
PROJECT NO.	DWS NO.		
2016.00430.000	01		
SCALE	REV.		
1:50 / 100			