



# WORSBROUGH, BARNSELEY

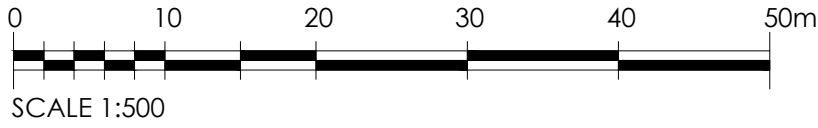


THIS DRAWING IS BASED ON SURVEY DRAWING NO. HH/WS/TS01, PREPARED BY MS LAND & CONSTRUCTION LTD INFORMATION / DRAINAGE SURVEY DRAWING NO. LTC222-TSP IT IS SUBJECT TO CONFIRMATION OF BOUNDARIES / RIGHTS OF WAY / EASEMENTS AND CONSULTATION WITH THE LOCAL AUTHORITY, DESIGN TEAM AND PUBLIC UTILITIES, ETC.

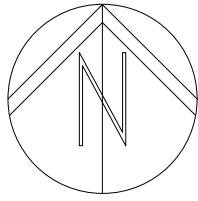

**NOTES**  
ALL WORK TO BE CARRIED OUT IN ACCORDANCE WITH THE BUILDING REGULATIONS AND THE REQUIREMENTS OF THE LOCAL AUTHORITY.

## HOUSE TYPE TREATMENTS

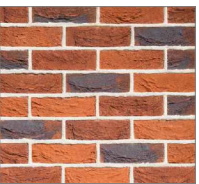

- TBS AUTRIQUE (RED BRICK)
- TBS AUTRIQUE (RED BRICK) WITH HALF RENDER



- TBS LAVA (GREY BRICK)
- TBS LAVA (GREY BRICK) WITH HALF RENDER



ROOF TILES = CALDERDALE GREY INTERLOCKING

## OTHER

WINDOWS AND FRENCH DOORS - GREY GEORGIAN BAR STYLE - UPVC, DOUBLE GLAZED AS STANDARD / WITH 150MM STONE HEADS & CILLS TO FRONT ELEVATION - EXCLUDING HEAD ON FIRST FLOOR.

FRONT DOORS - BLACK COMPOSITE DOOR WITH BLACK FRAME / WITH FULL 150MM STONE SURROUNDS.

RAINWATER AND SOIL GOODS - BLACK UPVC.

FASCIA'S/ BARGE BOARDS/ SOFFITS - BLACK / GREY UPVC.

REV DESCRIPTION BY CHKD DATE

**LOROC**  
ARCHITECTS

25A PARK SQUARE WEST, LEEDS, LS1 2PW  
T: 0113 333 7755  
W: www.loroc.co.uk

3RD FLOOR, 84 - 90 PAUL STREET, LONDON, EC2A 4NE  
T: 0203 875 5333

CLIENT

HOOBER HOMES

PROJECT WEST STREET, WORSBROUGH, BARNSELEY

TITLE HOUSE TYPE MATERIALS

DRAWING NO. 1724-107 REVISION -

SCALE 1:500 @ A2 DATE NOV 23

DRAWN BY BC CHECKED BY BC

PURPOSE OF ISSUE

- ☒ PLANNING
- ☐ BUILDING REGS
- ☐ TENDER
- ☐ COMMENT
- ☐ INFORMATION
- ☐ CONSTRUCTION

THIS DRAWING IS COPYRIGHT AND THE INTELLECTUAL PROPERTY OF LOROC ARCHITECTS LIMITED. THIS DRAWING MAY NOT BE REPRODUCED IN WHOLE OR IN PART WITHOUT WRITTEN AUTHORITY. NO DIMENSIONS TO BE SCALED FROM THIS DRAWING. ALL DIMENSIONS TO BE CHECKED ON SITE PRIOR TO COMMENCEMENT OF WORKS AND ANY DISCREPANCIES REPORTED TO THE ARCHITECT/ENGINEER/CONTRACTOR.