



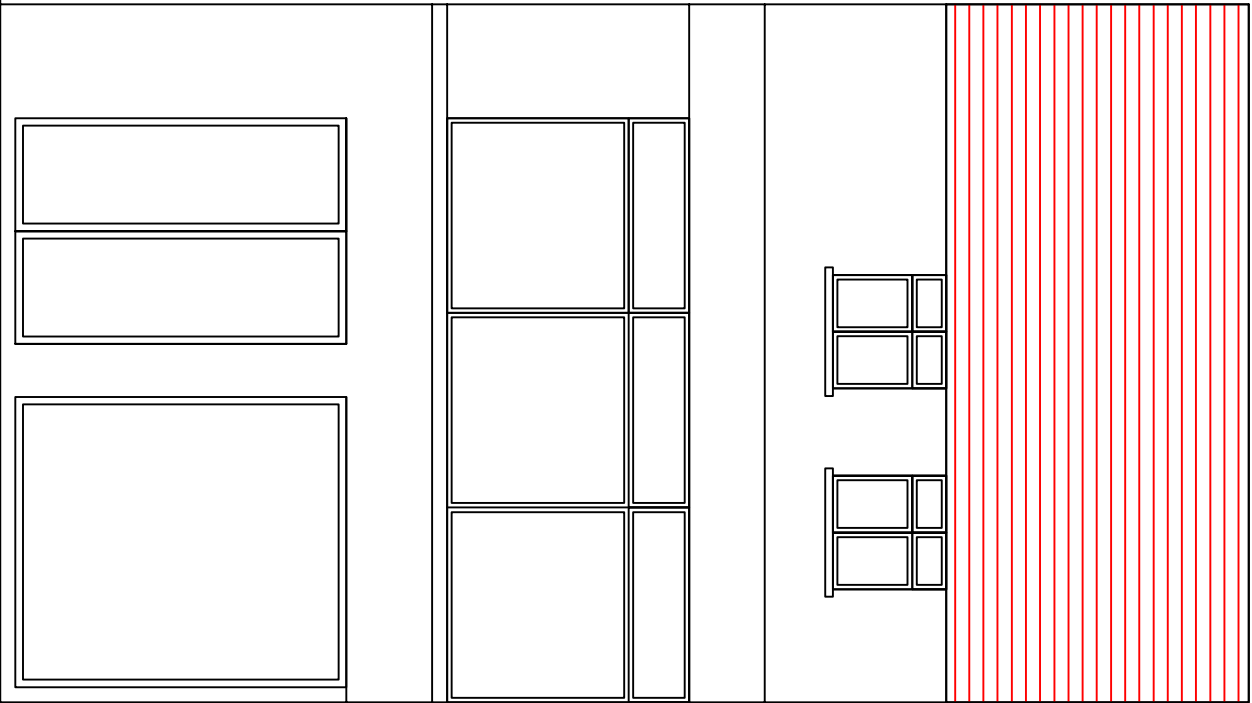

EXISTING FRONT ELEVATION

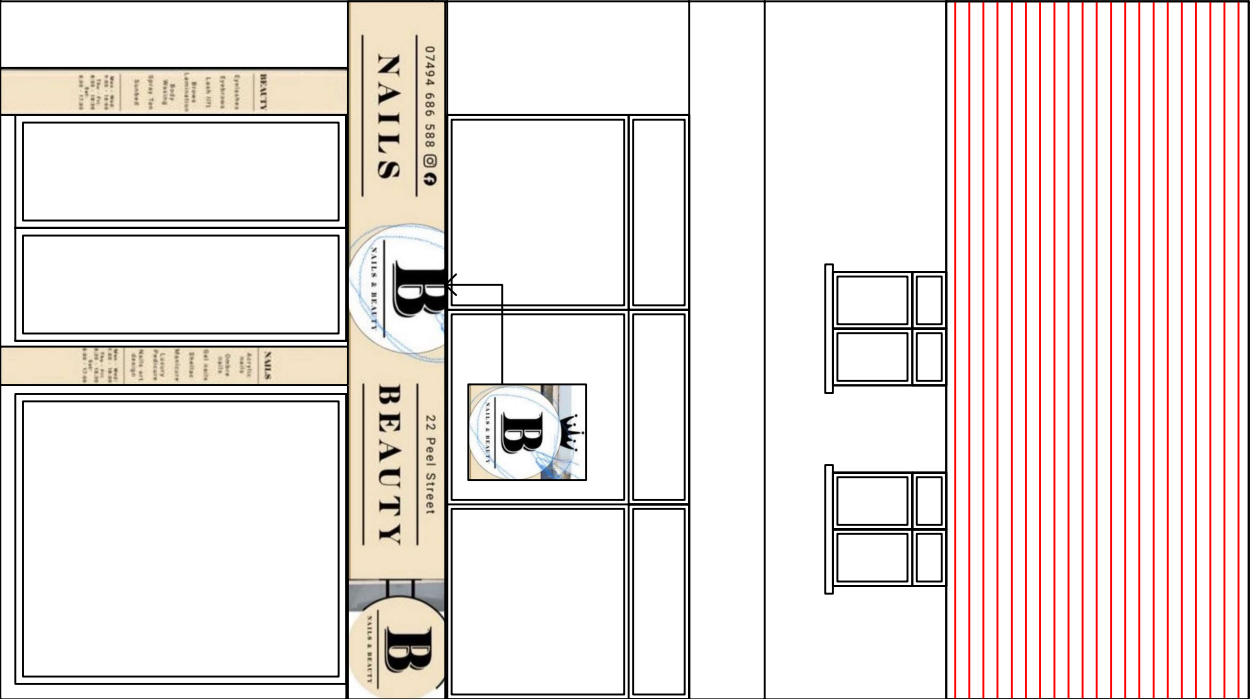

PROPOSED FRONT ELEVATION

PROPOSED NAIL PARLOUR AT 22, PEEEL STREET, BARNLSLEY

Scale: 1:50@A3

DWG NO:003

Drawn: Jay

Date: 05/10/2024



LG PLANNING LIMITED
871, GOLDEN GROVE
SOUTHAMPTON-SO14 1RA
E-Mail: lgplanninglimited@gmail.com