


Do Not Scale

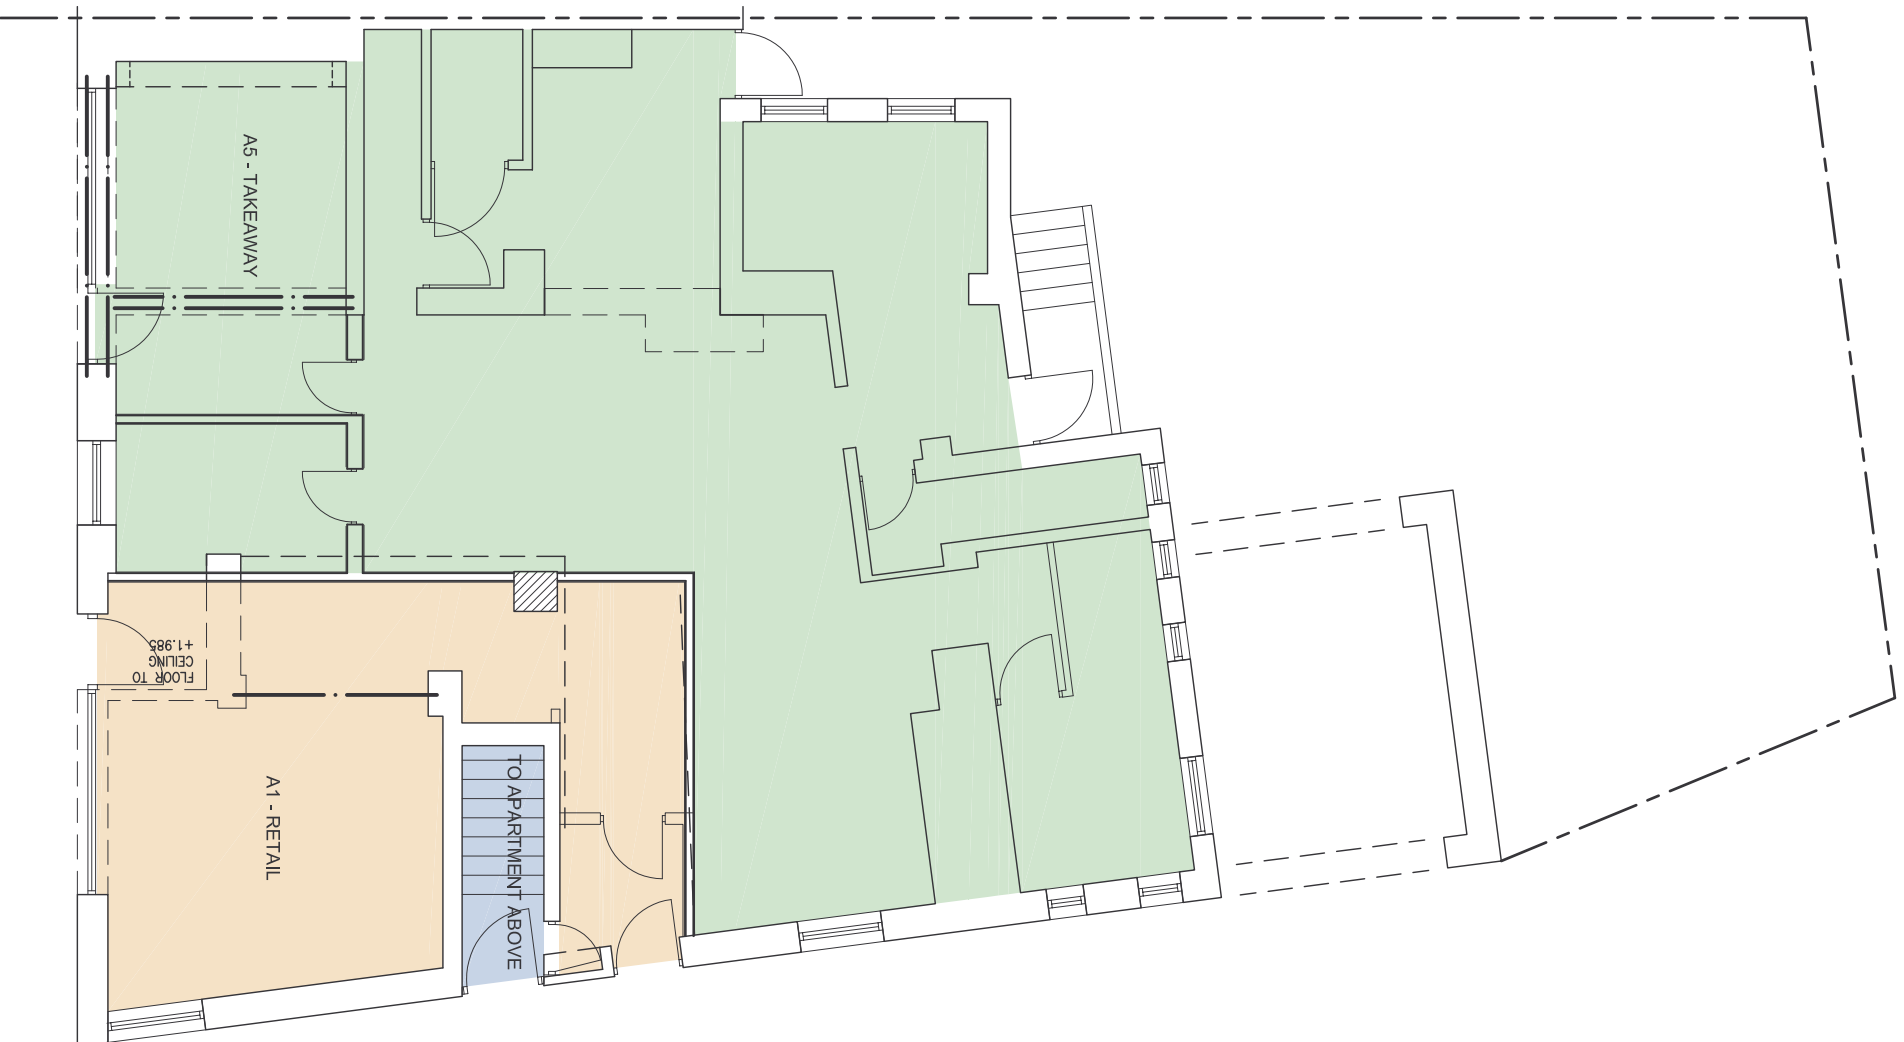

**PROPOSED SITE PLAN** (1:100)  
(SHOWING STRUCTURAL OVERH)

Project

THE RISING SUN  
104 SHEFFIELD RD, BARNESLEY  
SITE PLANS

Title

Date

Revision

Ref

Scale 1:100

Drawn HR

Checked

Date Jun 13

Status PLANNING

Dwg. No.

13023 / 04

Rev.