



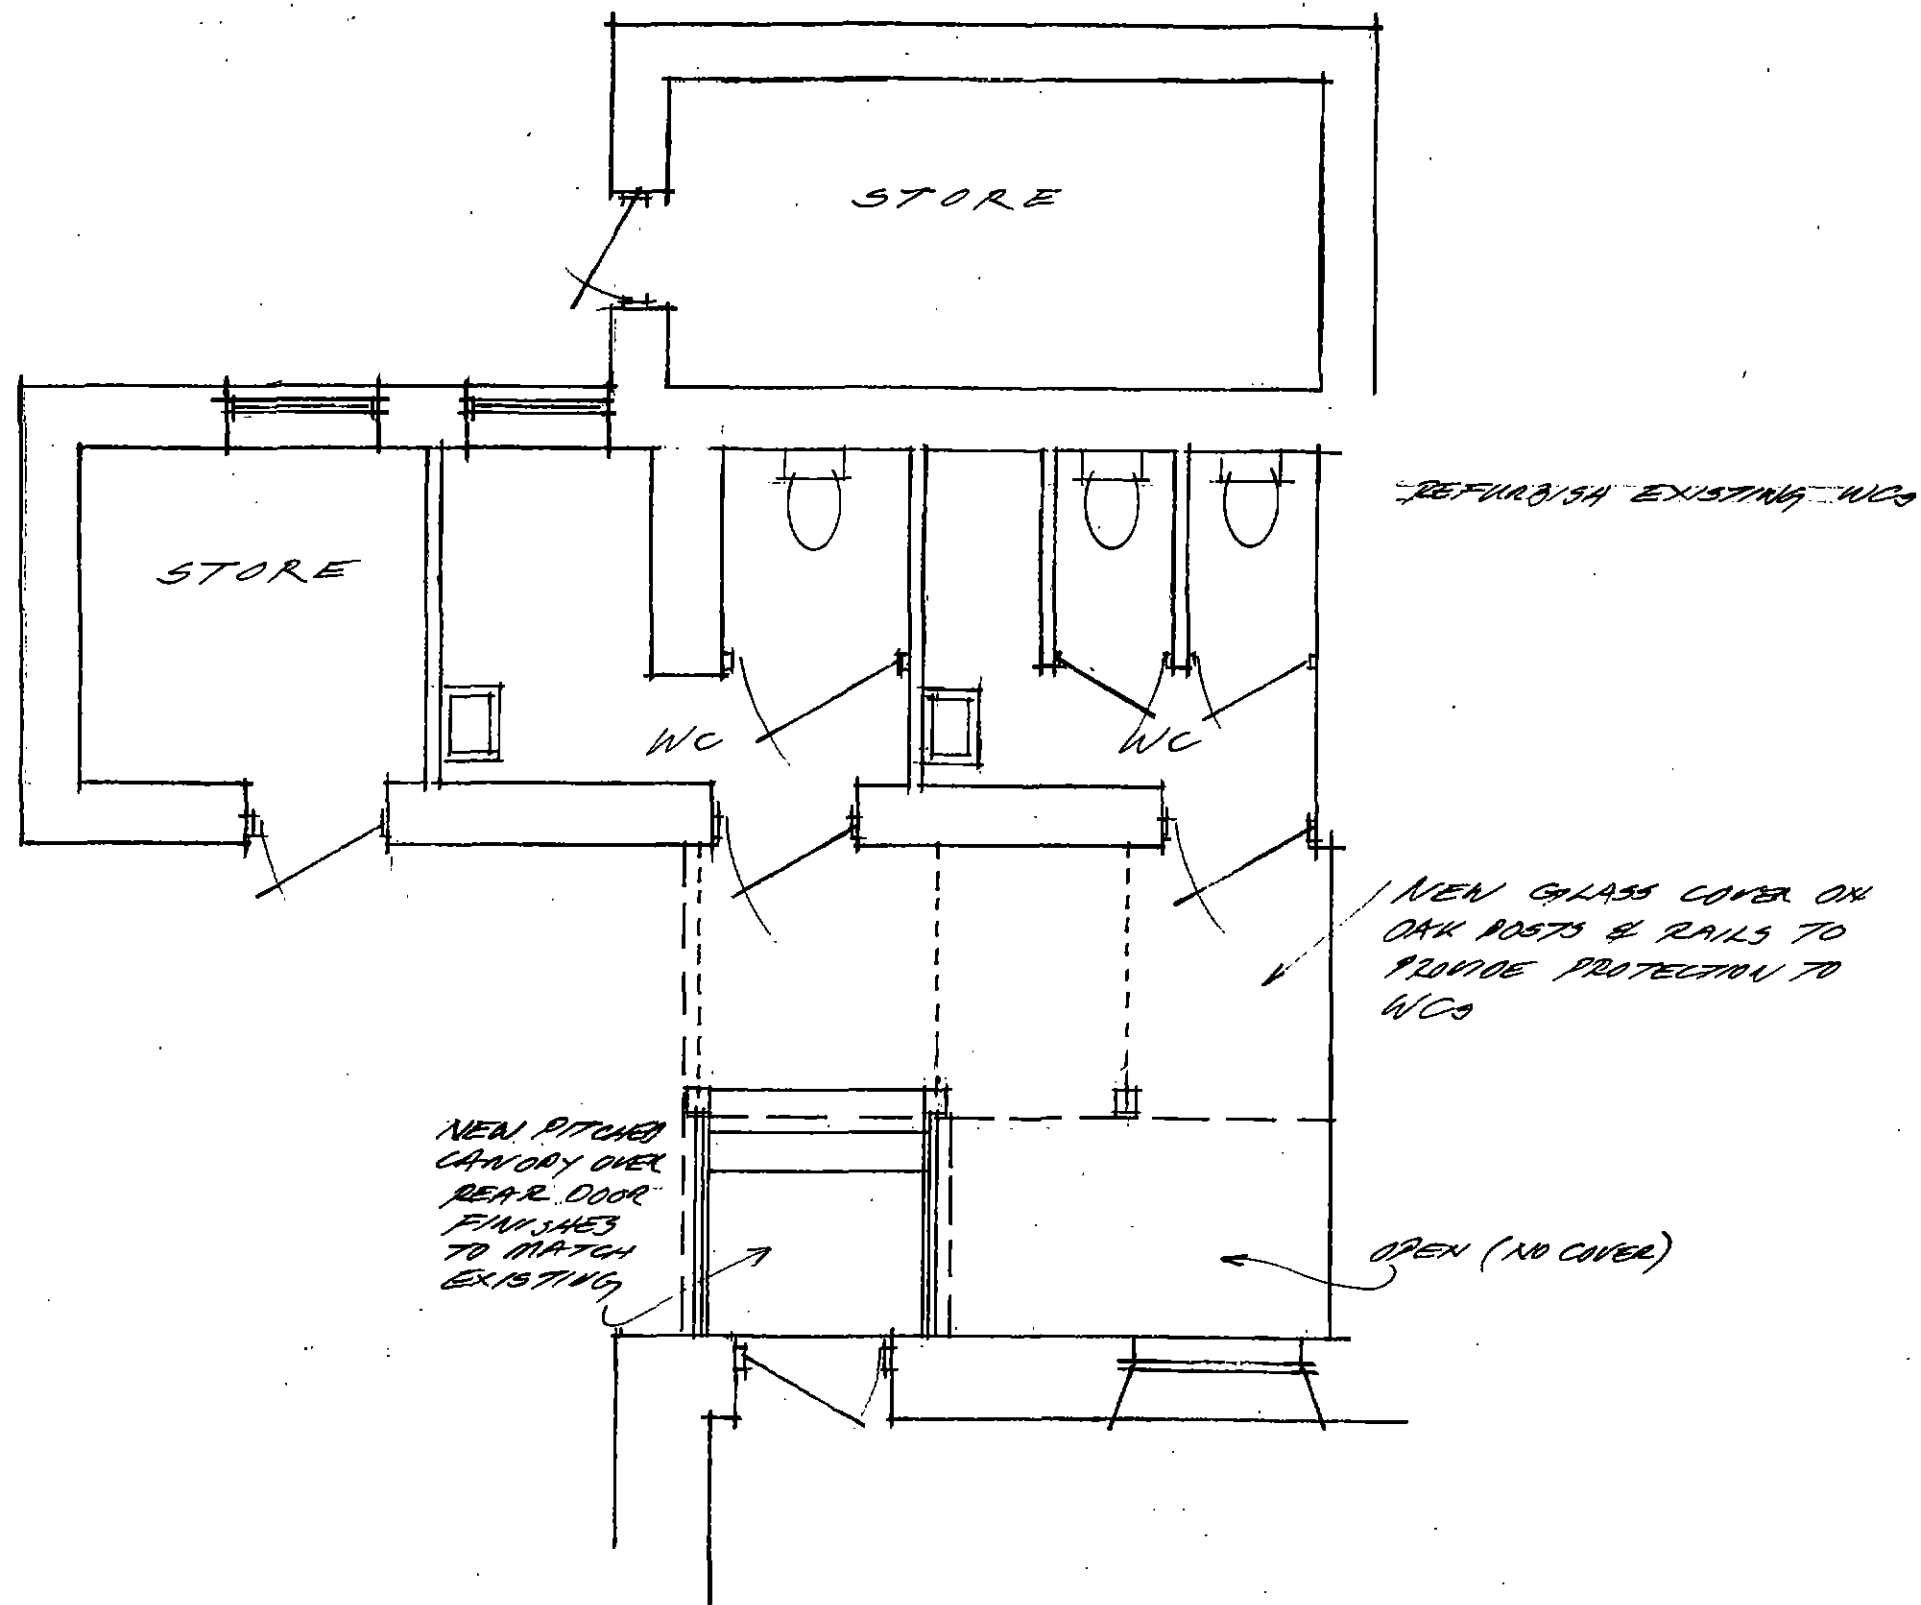

ST MARY'S CHURCH
 OLD SCHOOL ROOMS,
 WORSBROUGH VILLAGE
 S70 5LR
 WC BLOCK PROPOSED
 SCALE 1-50
 DRAWING NO 006
 JOHN GOODYEAR & CO LTD
 129A GRETIN LANE
 WORSBROUGH
 S70 6NW
 OCT 21

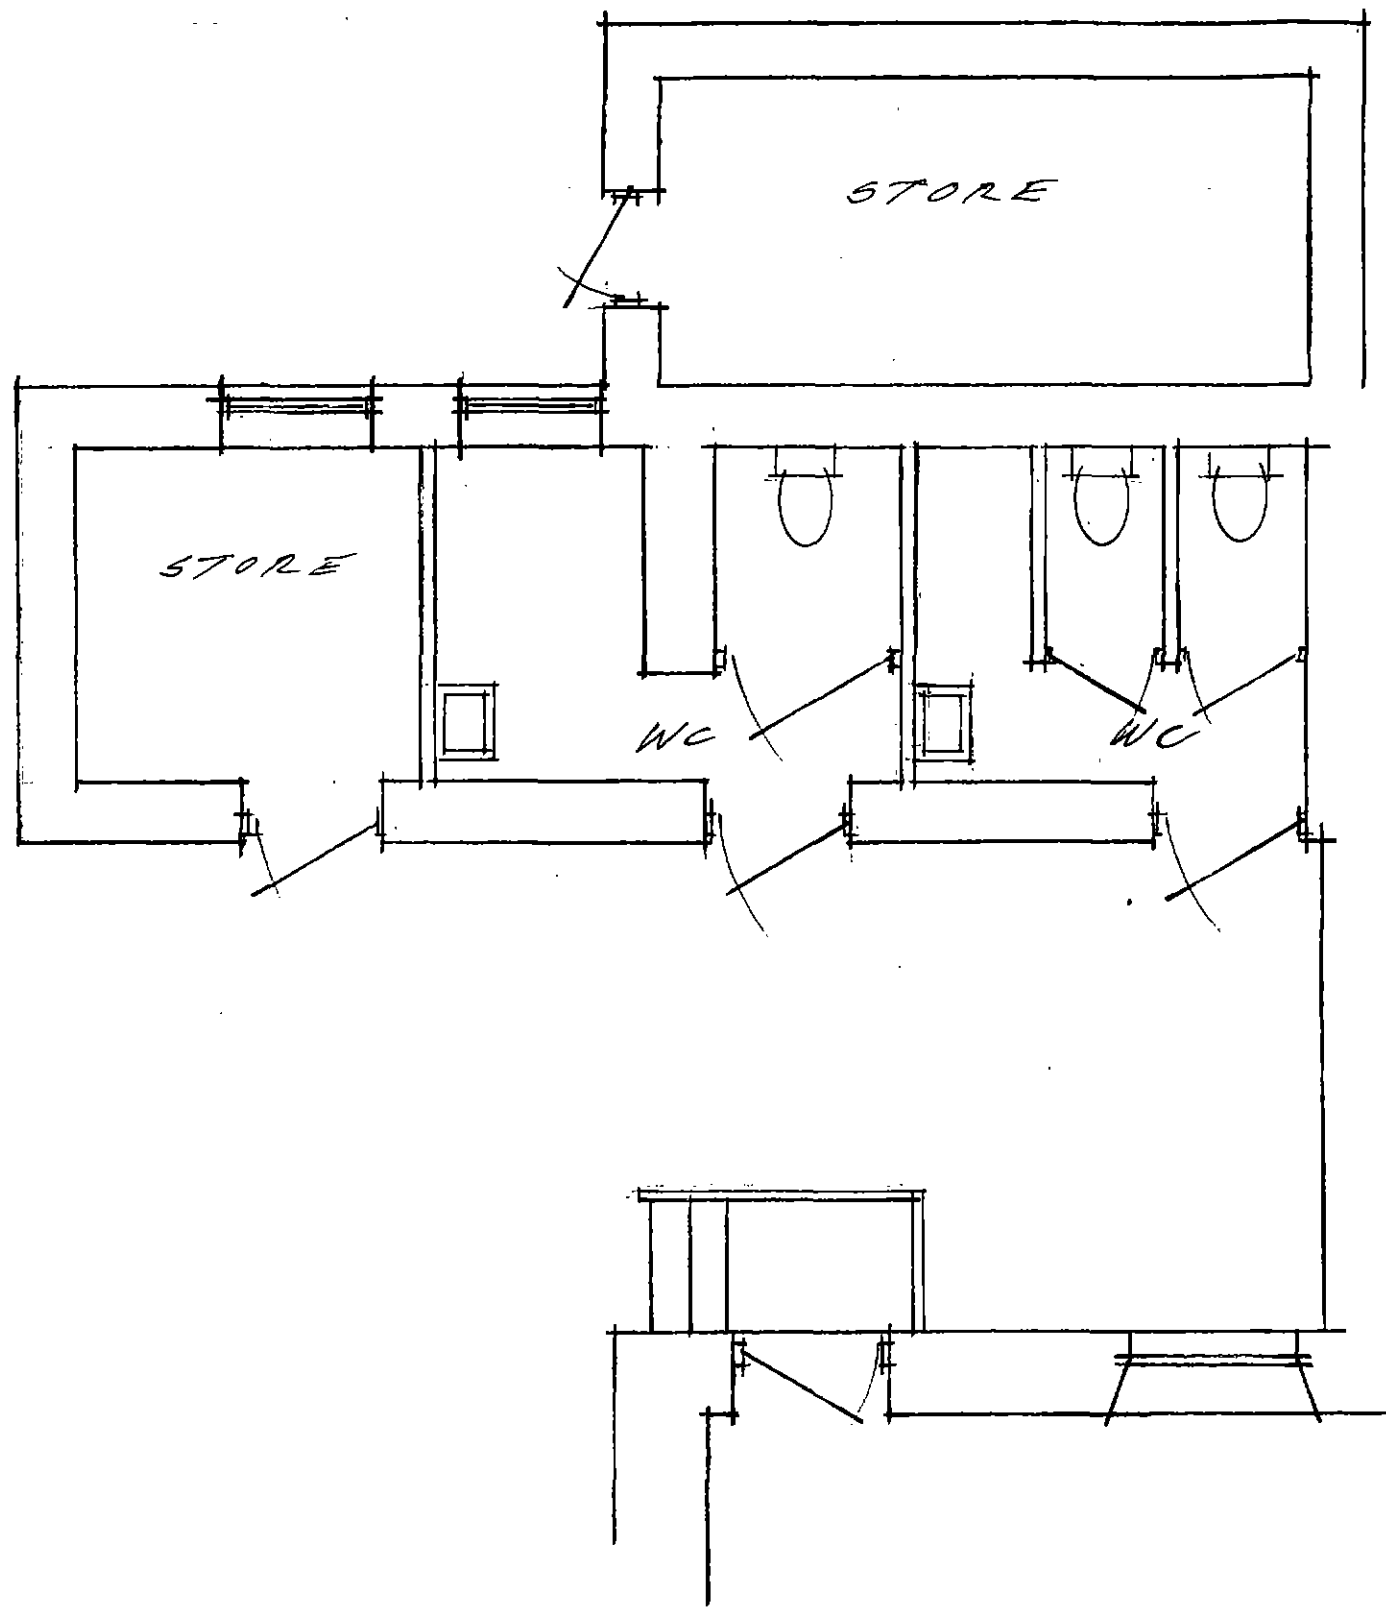

EXISTING

ST MARY'S CHURCH
OLD SCHOOL ROOMS
WORSBROUGH VILLAGE
570 5LQ

WC BLOCK EXISTING
SCALE 1-50
DRAWING NO 005

JOHN GOODYEAR & CO LTD
129A GINN LANE
WORSBROUGH
570 6RW

OCT 21

ST MARY'S CHURCH
 OLD SCHOOL ROOMS
 WORSBROUGH VILLAGE
 S70 51Q

ROOF PLANS
 SCALE 1-100
 DRAWING NO 007

JUAN GOODYER & CO LTD
 128A DEKIN LANE
 WORSBROUGH
 S70 6NW

OCT 21

WC BLOCK

WC BLOCK

GLASS COVER

CANDY

HALL

HALL

EXISTING

PROPOSED

CHURCH



SOUTH ELEVATION
 TIMBER CANOPY OVER
 ENTRANCE DOOR -
 FINISH TO MATCH
 EXISTING BUILDING



WEST ELEVATION


ST MARY'S CHURCH
 OLD SCHOOL ROOMS
 WORSBROUGH VILLAGE
 S70 5LR

PROPOSED ELEVATIONS
 SCALE 1-100
 DRAWING NO 002


JOHN GOODYEAR & CO LTD
 128A GERRARD LANE
 WORSBROUGH
 S70 6NW

OCT 21


CANOPY OVER REAR DOOR
 - FINISHES TO MATCH EXISTING
 WITH GLASS COVER ON OAK
 POSTS & RAILS - PROVIDING
 PROTECTION TO WCs

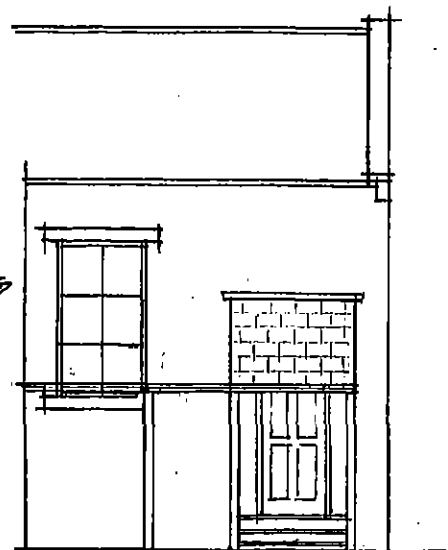

EAST ELEVATION

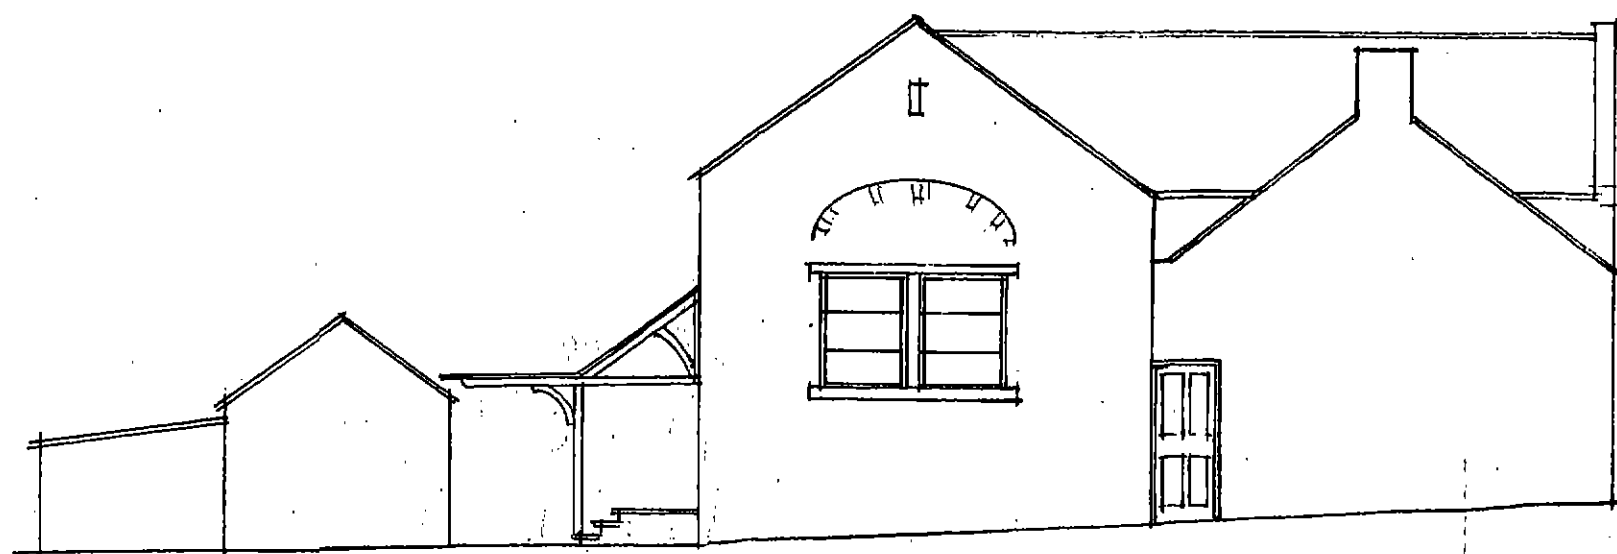


NORTH ELEVATION

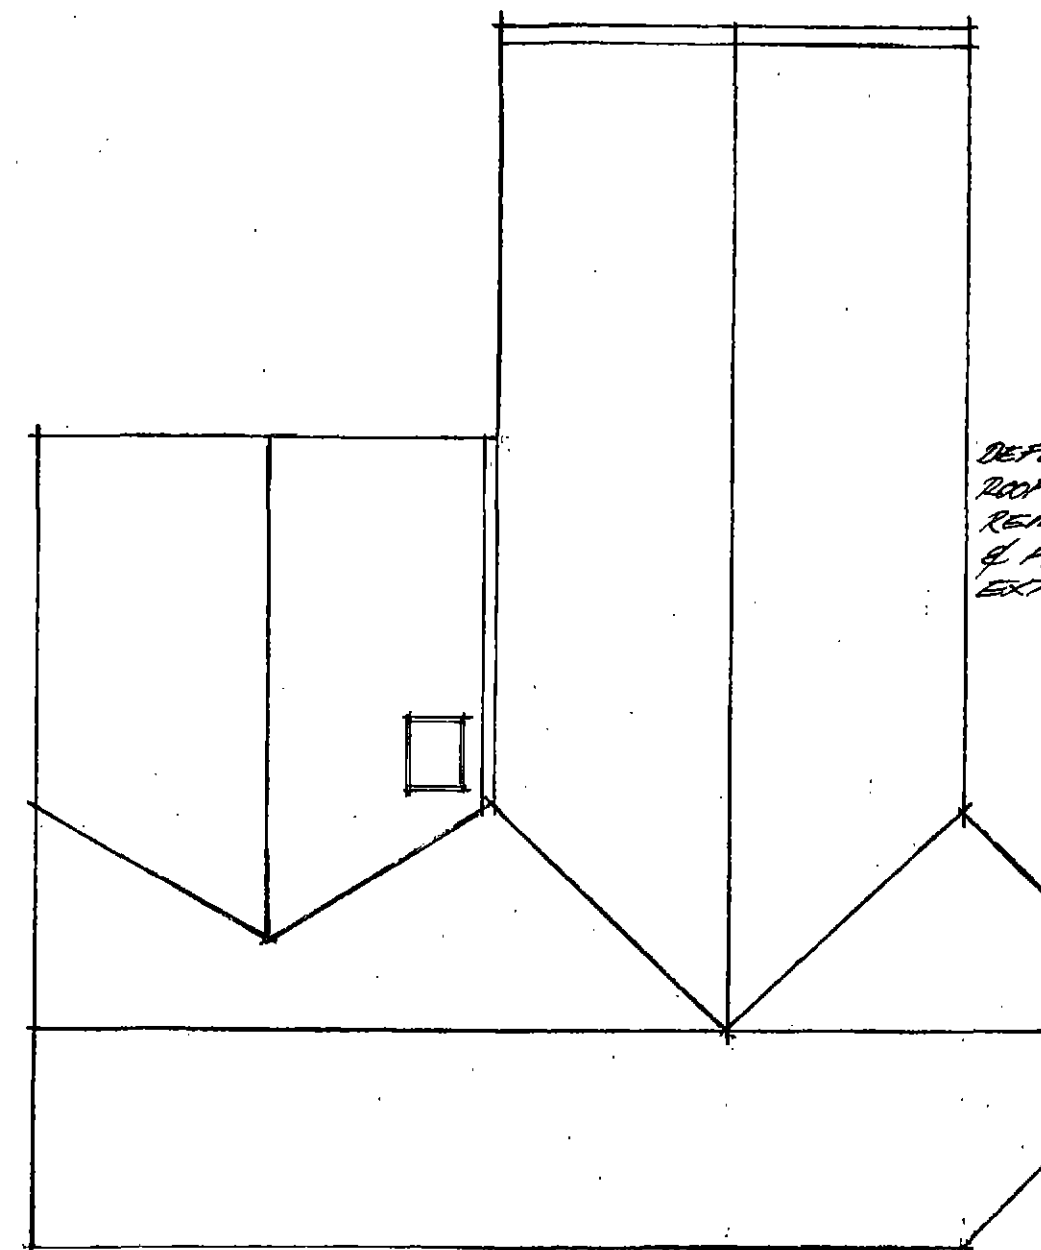

DEFECTIVE
 ROOF LIGHT
 REMOVED
 & FINISH
 EXTENDED

ROOF PLAN

PROPOSED

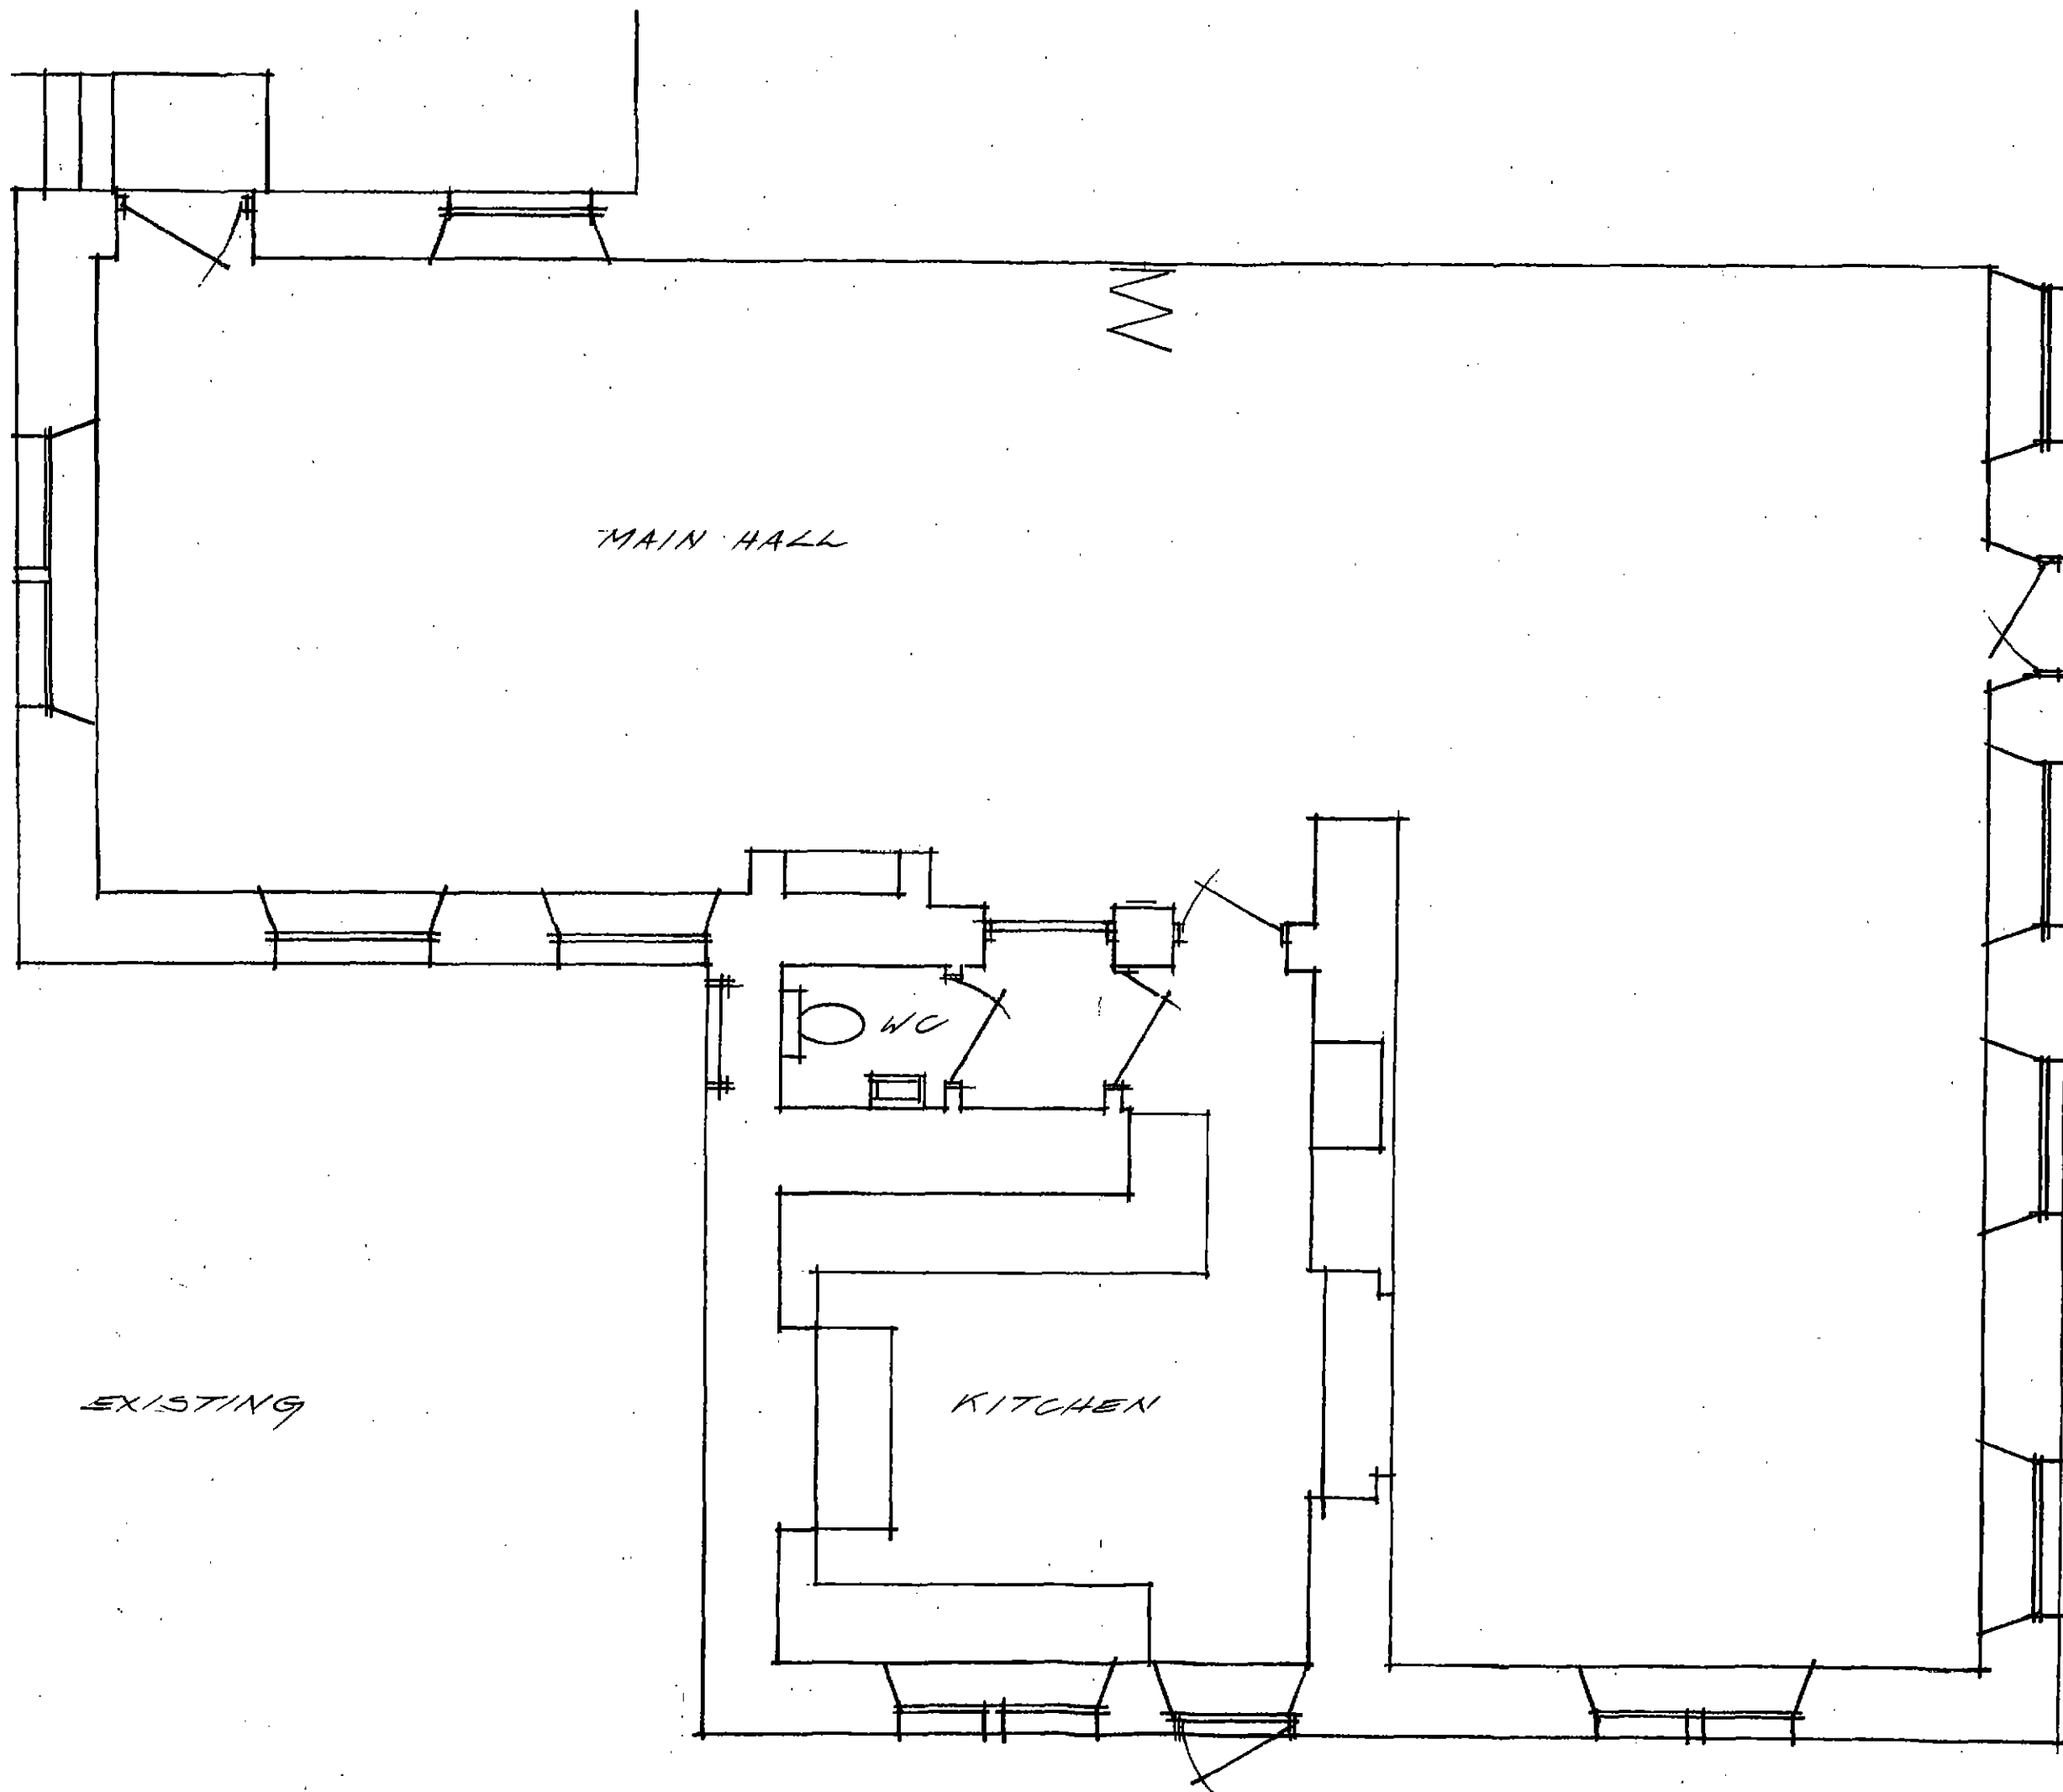


ST MARY'S CHURCH
OLD SCHOOL ROOMS
WORSBROUGH VILLAGE
S70 5LQ

EXISTING FLOOR PLAN
SCALE 1/50


DRAWING NO 003

JOHN GOODYEAR & CO LTD
128A GLEN LANE
WORSBROUGH
S70 6NW

OCT 21

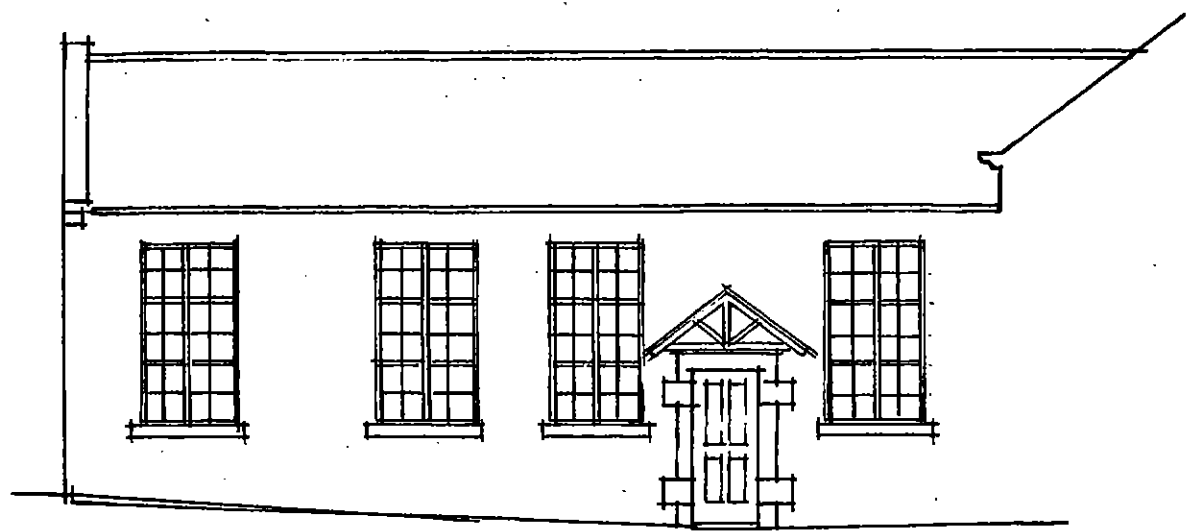

SOUTH ELEVATION
TIMBER CANOPY OVER
ENTRANCE DOOR -
FINISH TO MATCH
EXISTING BUILDING

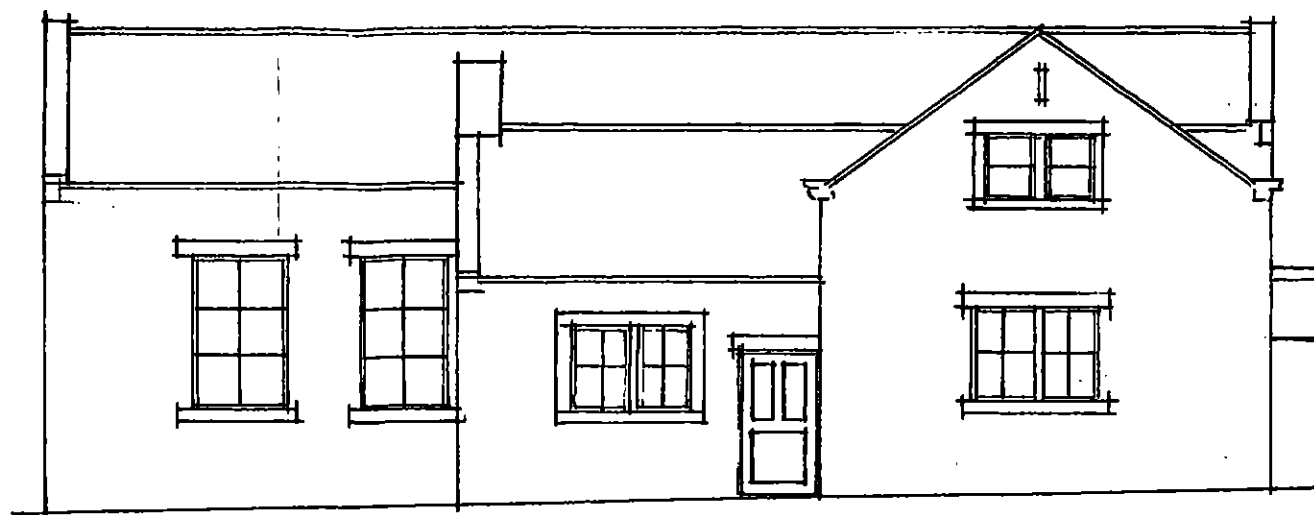

WEST ELEVATION


ST MARY'S CHURCH
OLD SCHOOL ROOMS
WORSBROUGH VILLAGE
S70 5LQ

PROPOSED ELEVATIONS
SCALE 1-100
DRAWING NO 002


JOHN GOODYEAR & CO LTD
128A GINN LANE
WORSBROUGH
S70 6NW

OCT 21


CANOPY OVER REAR DOOR
- FINISHES TO MATCH EXISTING
WITH GLASS COVER ON OAK
POSTS & RAILS - PROVIDING
PROTECTION TO WCs

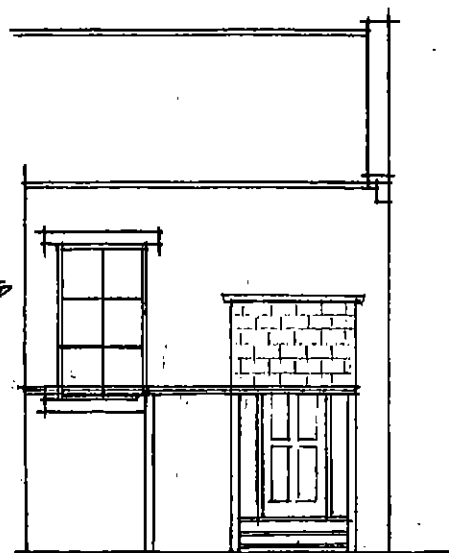

EAST ELEVATION

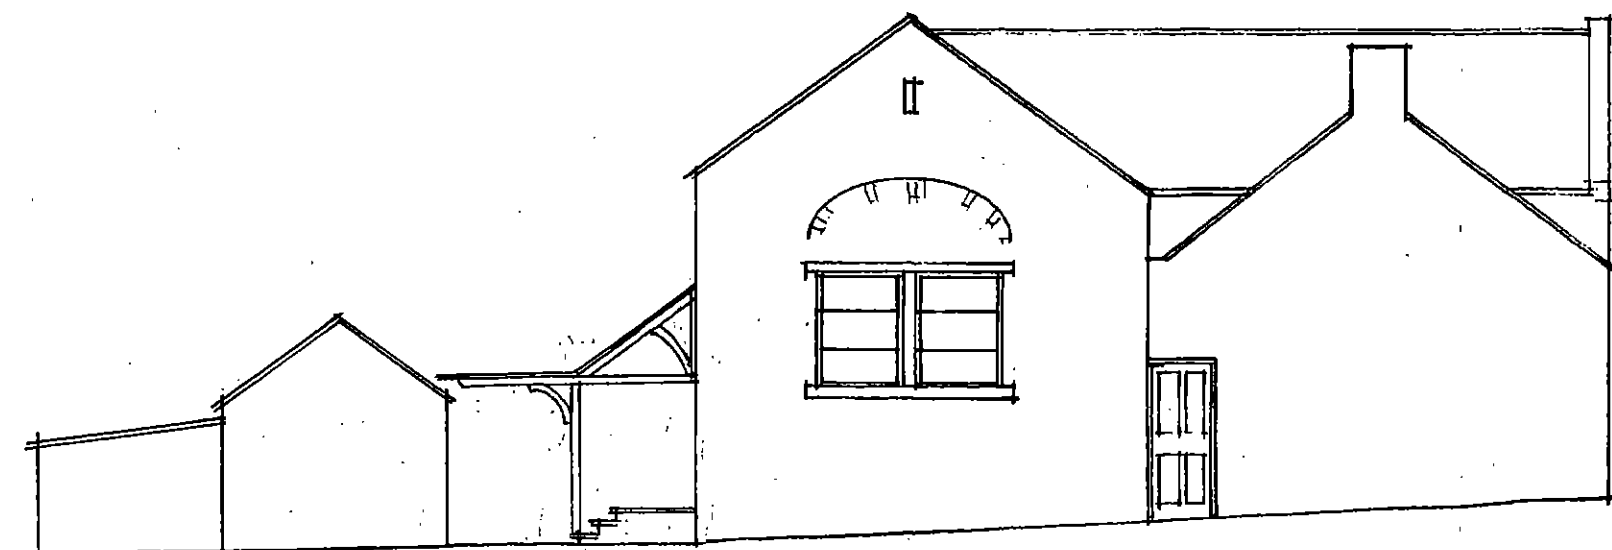


NORTH ELEVATION

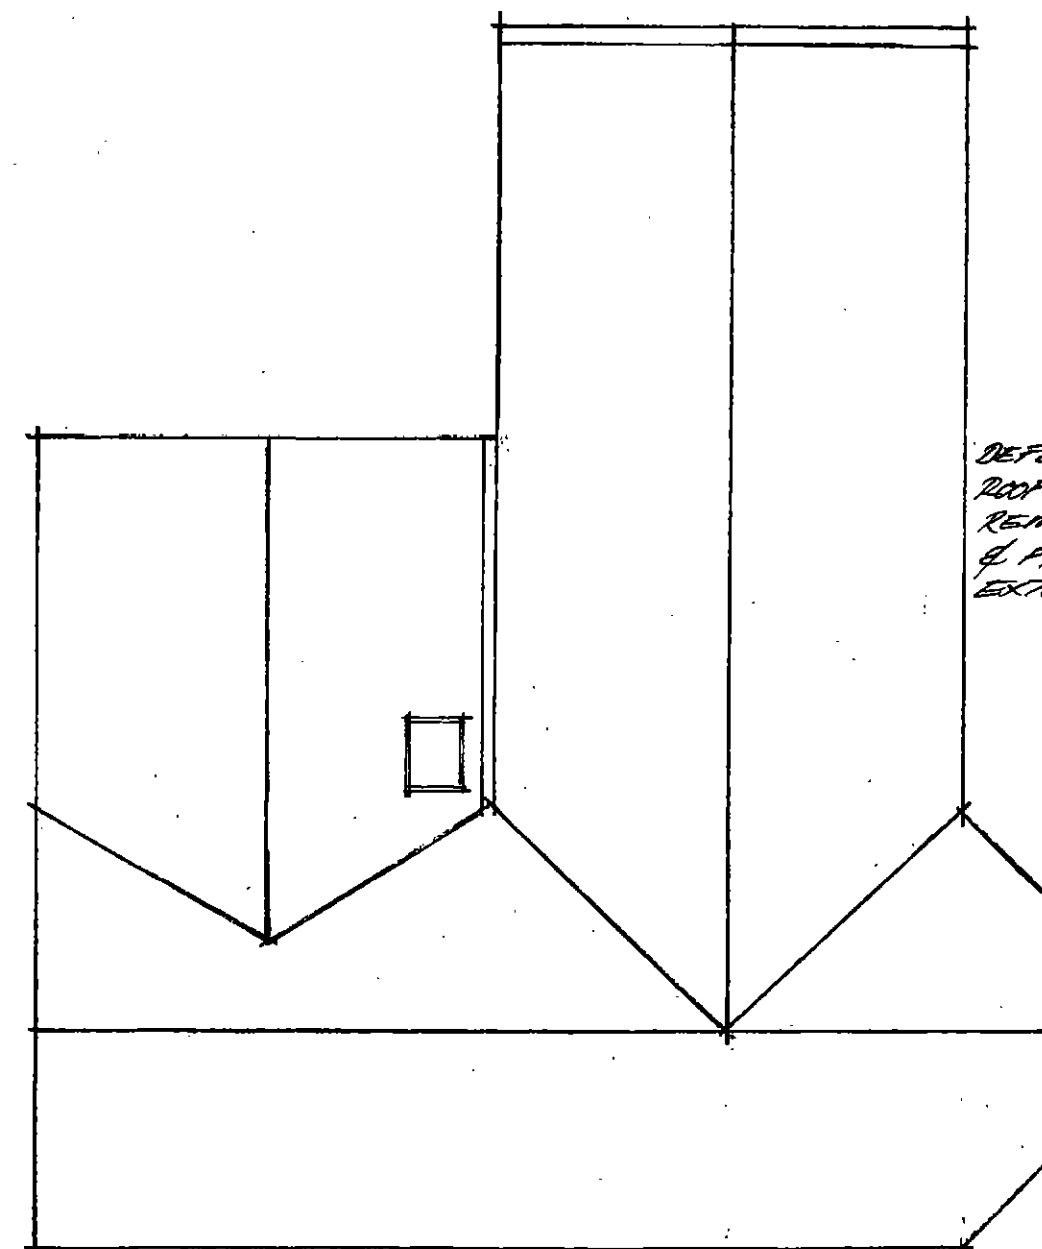

DEFECTIVE
ROOF LIGHT
REMOVED
& FINISH
EXTENDED


ROOF PLAN

PROPOSED

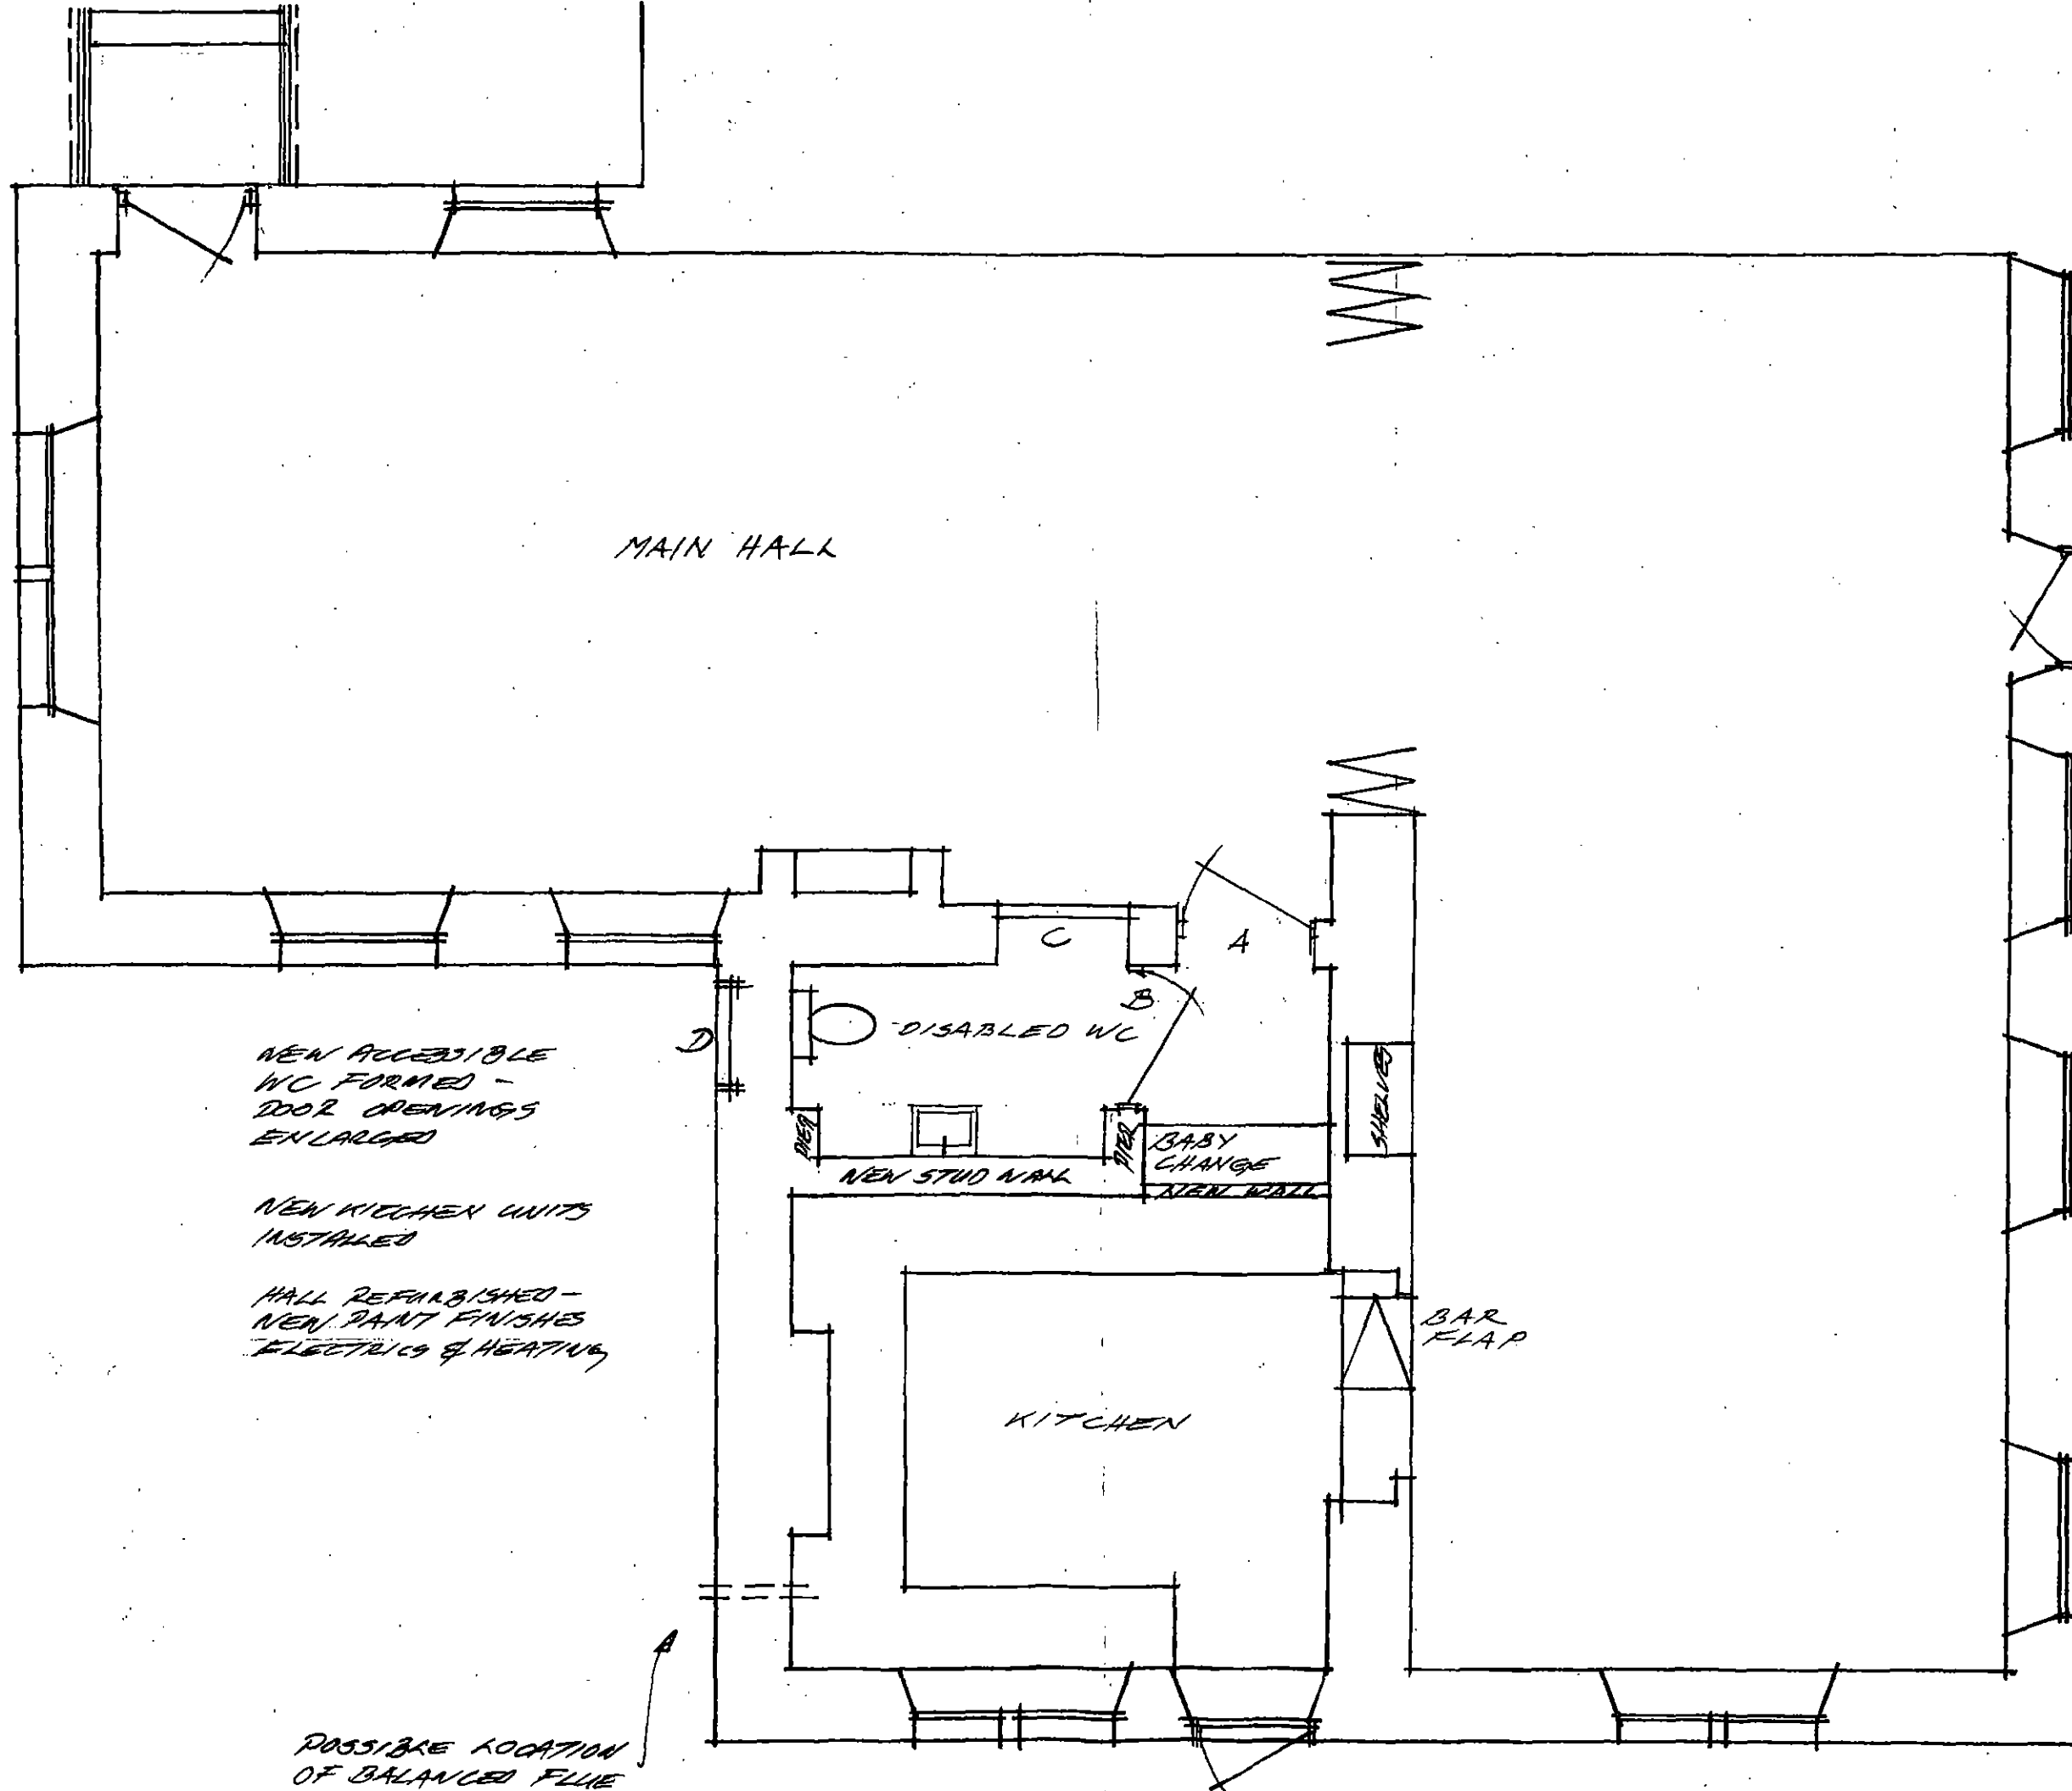


ST MARY'S CHURCH
OLD SCHOOL ROOMS
WORSBROUGH VILLAGE
S70 5LR
PROPOSED FLOOR PLAN
SCALE 1-50
DRAWING NO 004
JOHN GOODYEAR & COLIN
125A GRENN LAKE
WORSBROUGH
S70 6NW
OCT 21

REPLACE ALL
WINDOWS WITH
PAINTED HARDWOOD
DOOR UNITS -
DESIGN & STYLE
TO MATCH EXISTING
SEE KIRK & CRAVSTON
DRAWINGS

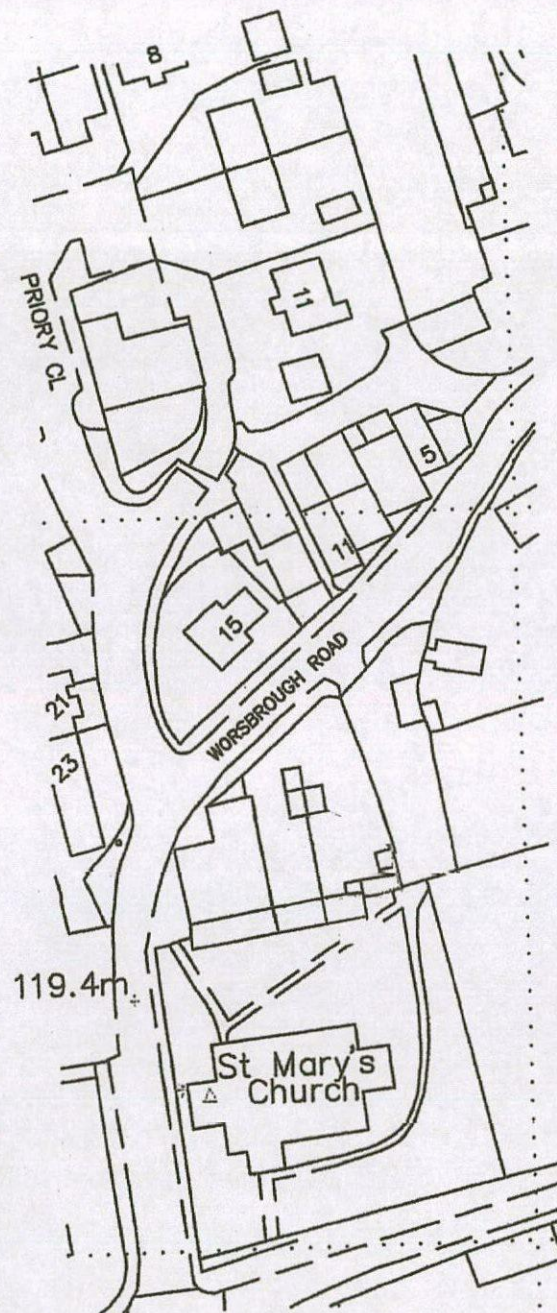

LOCATION PLAN 1-1000

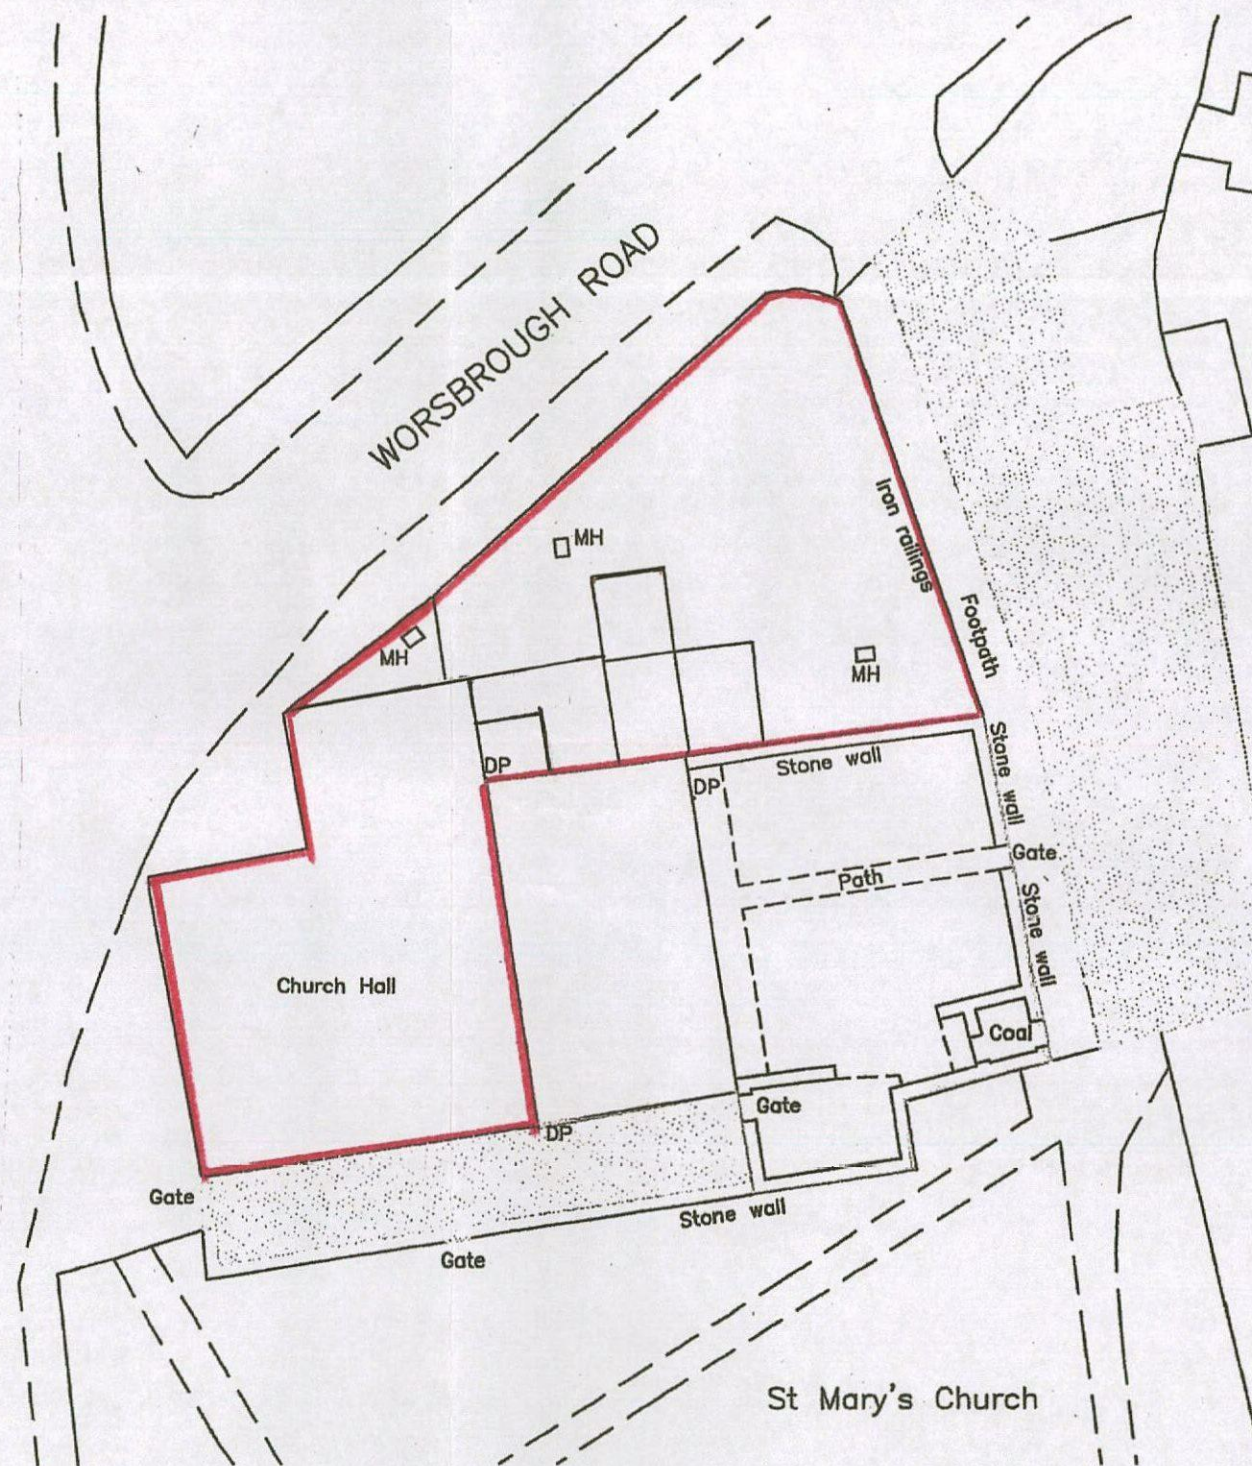

SITE PLAN 1-250

ST MARY'S CHURCH
OLD SCHOOL ROOMS
WORSBROUGH VILLAGE
S70 5LQ

LOCATION & SITE PLANS
SCALES AS INDICATED
DRAWING NO 008

JOAN GOODYEAR & CO LTD
129A GEMIN LANE
WORSBROUGH
S70 6NW

OCT 21