


**PROPOSED FRONT ELEVATION**  
SCALE 1:100

**PROPOSED SIDE ELEVATION**  
SCALE 1:100

**PROPOSED REAR ELEVATION**  
SCALE 1:100

**PROPOSED SIDE ELEVATION**  
SCALE 1:100

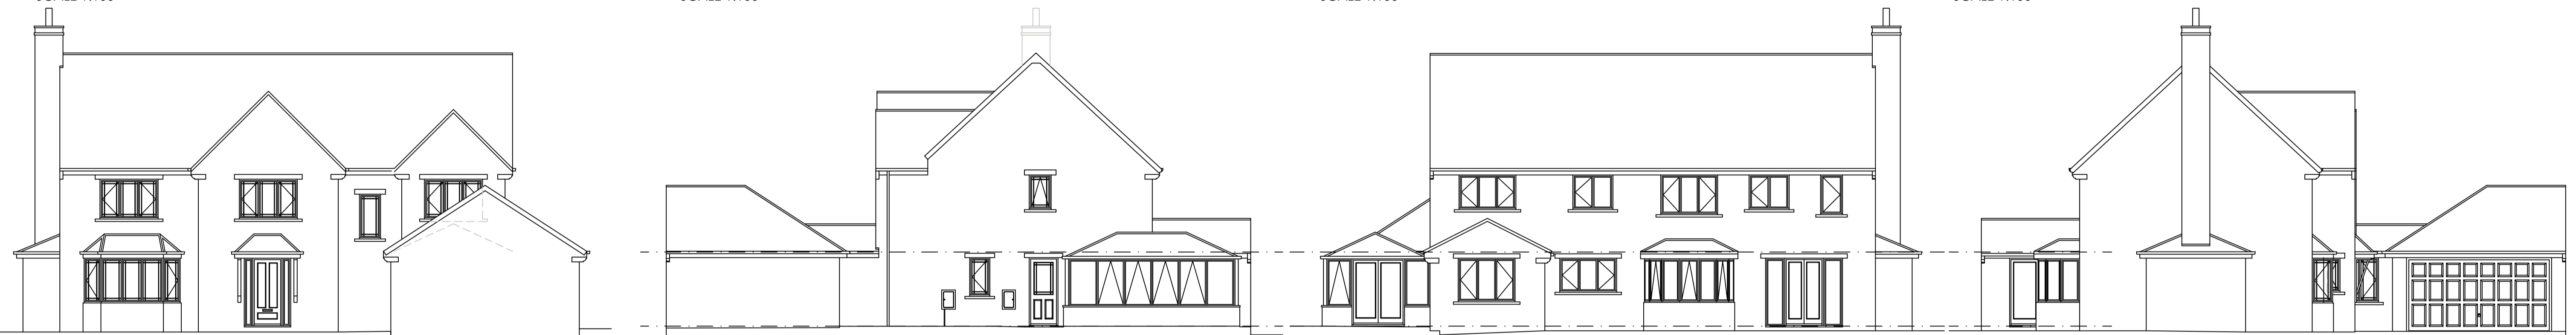


**EXISTING FRONT ELEVATION**  
SCALE 1:100


**EXISTING SIDE ELEVATION**  
SCALE 1:100

**EXISTING REAR ELEVATION**  
SCALE 1:100


**EXISTING SIDE ELEVATION**  
SCALE 1:100

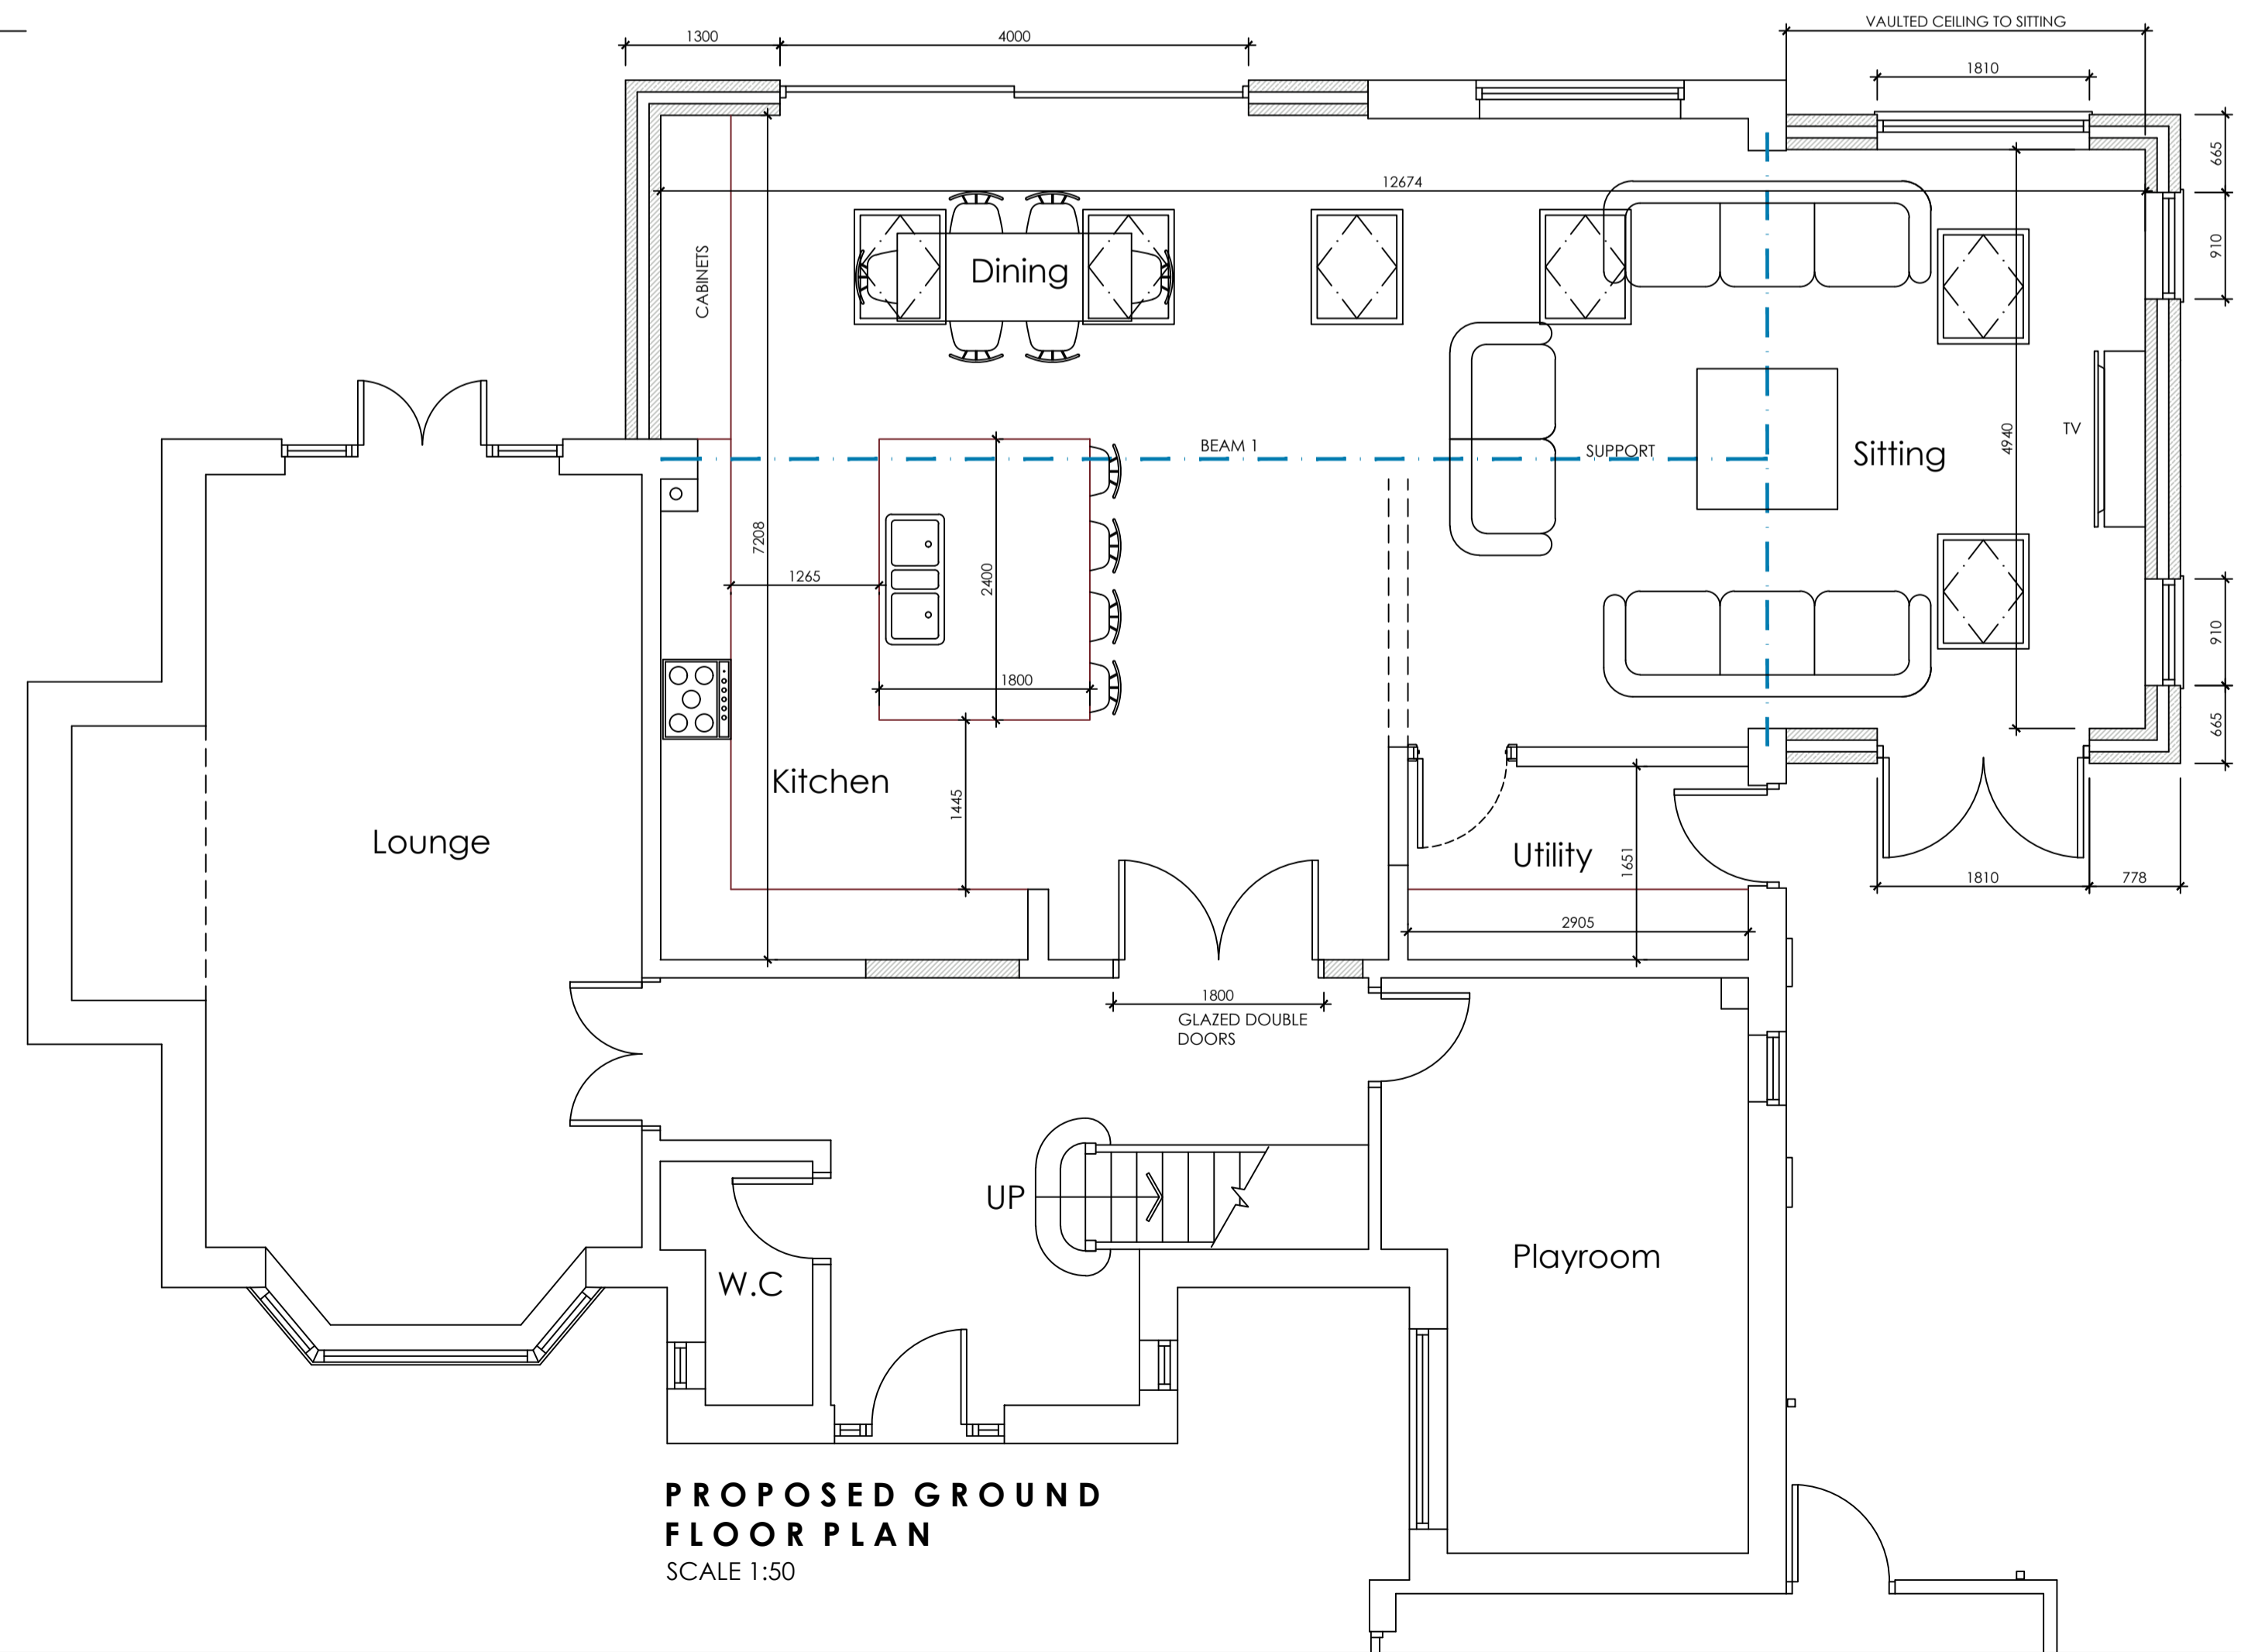


**PROPOSED GROUND FLOOR PLAN**  
SCALE 1:50

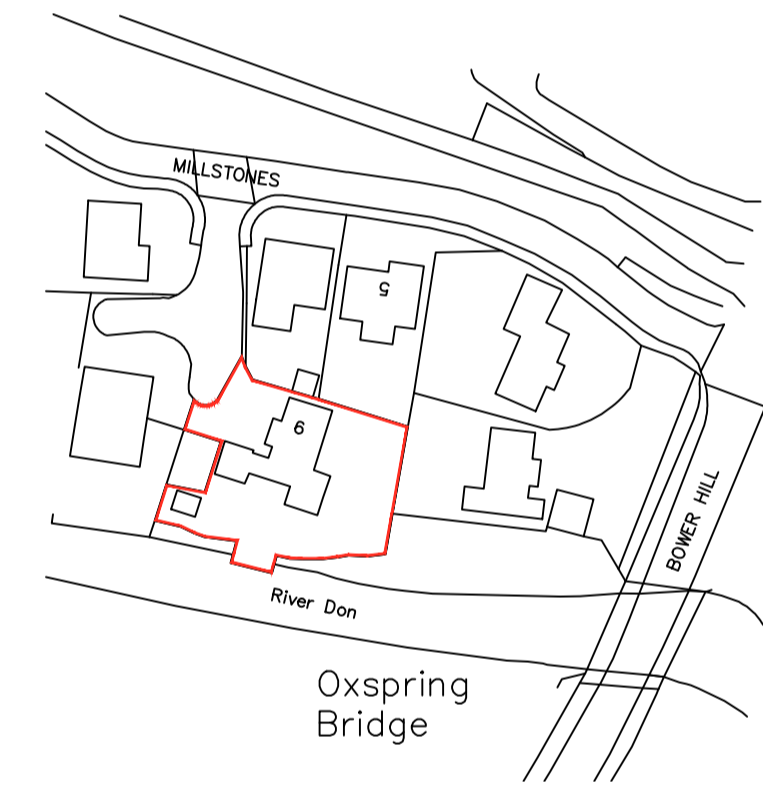

**LOCATION PLAN**  
SCALE 1:1250

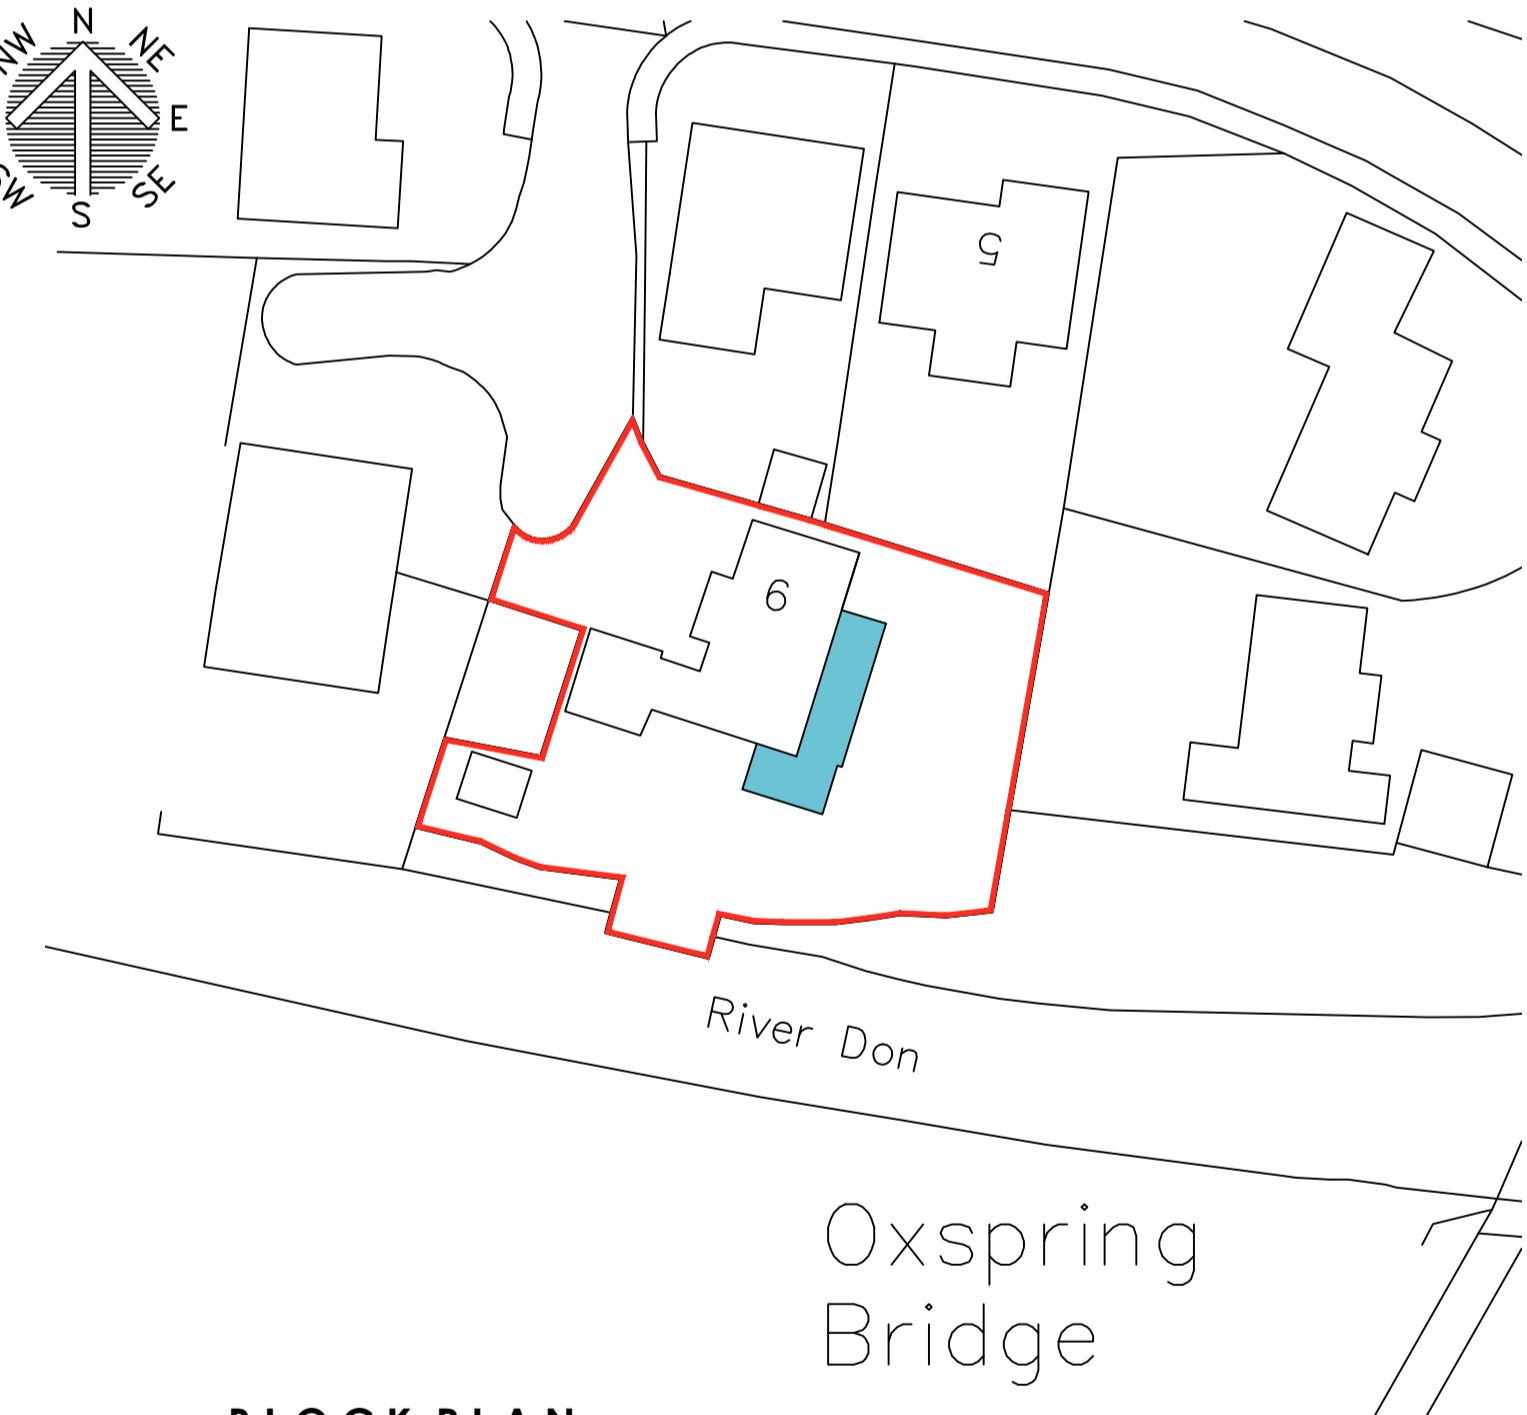

**BLOCK PLAN**  
SCALE 1:500

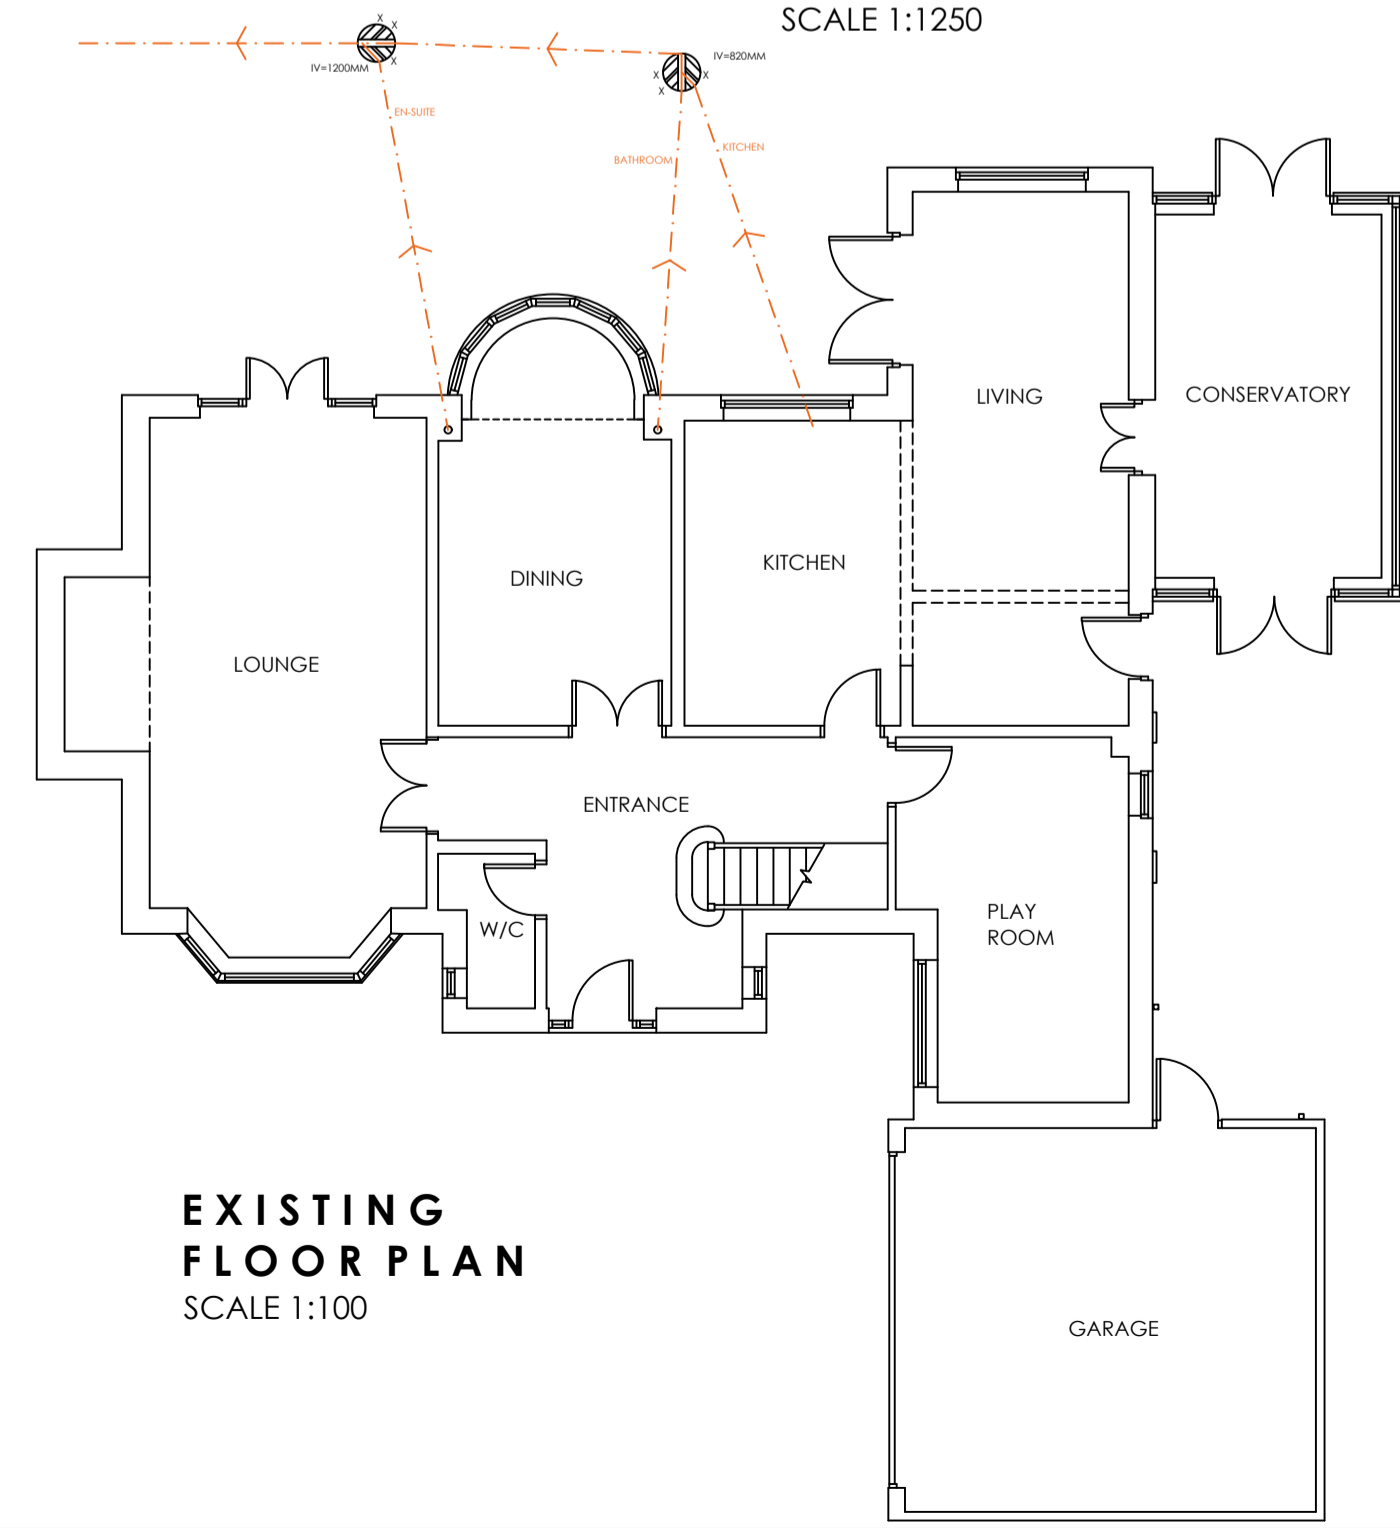

**EXISTING FLOOR PLAN**  
SCALE 1:100

			OFFICE ONE, DRILL HALL, 11 EASTGATE, BARNSLEY, S70 2EU Phone: 01226 208482 Email: info@whiteagus.co.uk Web: www.whiteagus.co.uk		
Project: PROPOSED EXTENSION AT 9 MILLSTONES, OXSPRING BARNLSLEY, S36 8WZ			Client: BEN HALL		
Drawing Title: PLANS AND ELEVATIONS			Date: SEPTEMBER 2025		Scale: 1:50 & 1:100 @ A1
Date: 16/09/2025 26/09/2025 20/10/2025			Ref: 25-084		Dwg. No: 01 Rev: C
Date	Suffix	Description	Date	Suffix	Description
	A	REVISED TO CLIENTS REQUIREMENTS			
	B	REVISED TO CLIENTS REQUIREMENTS			
	C	ELEVATIONS ADDED FOR VALIDATION			