



REFER TO MAIN ELEVATION TYPE DRAWING FOR DETAILS

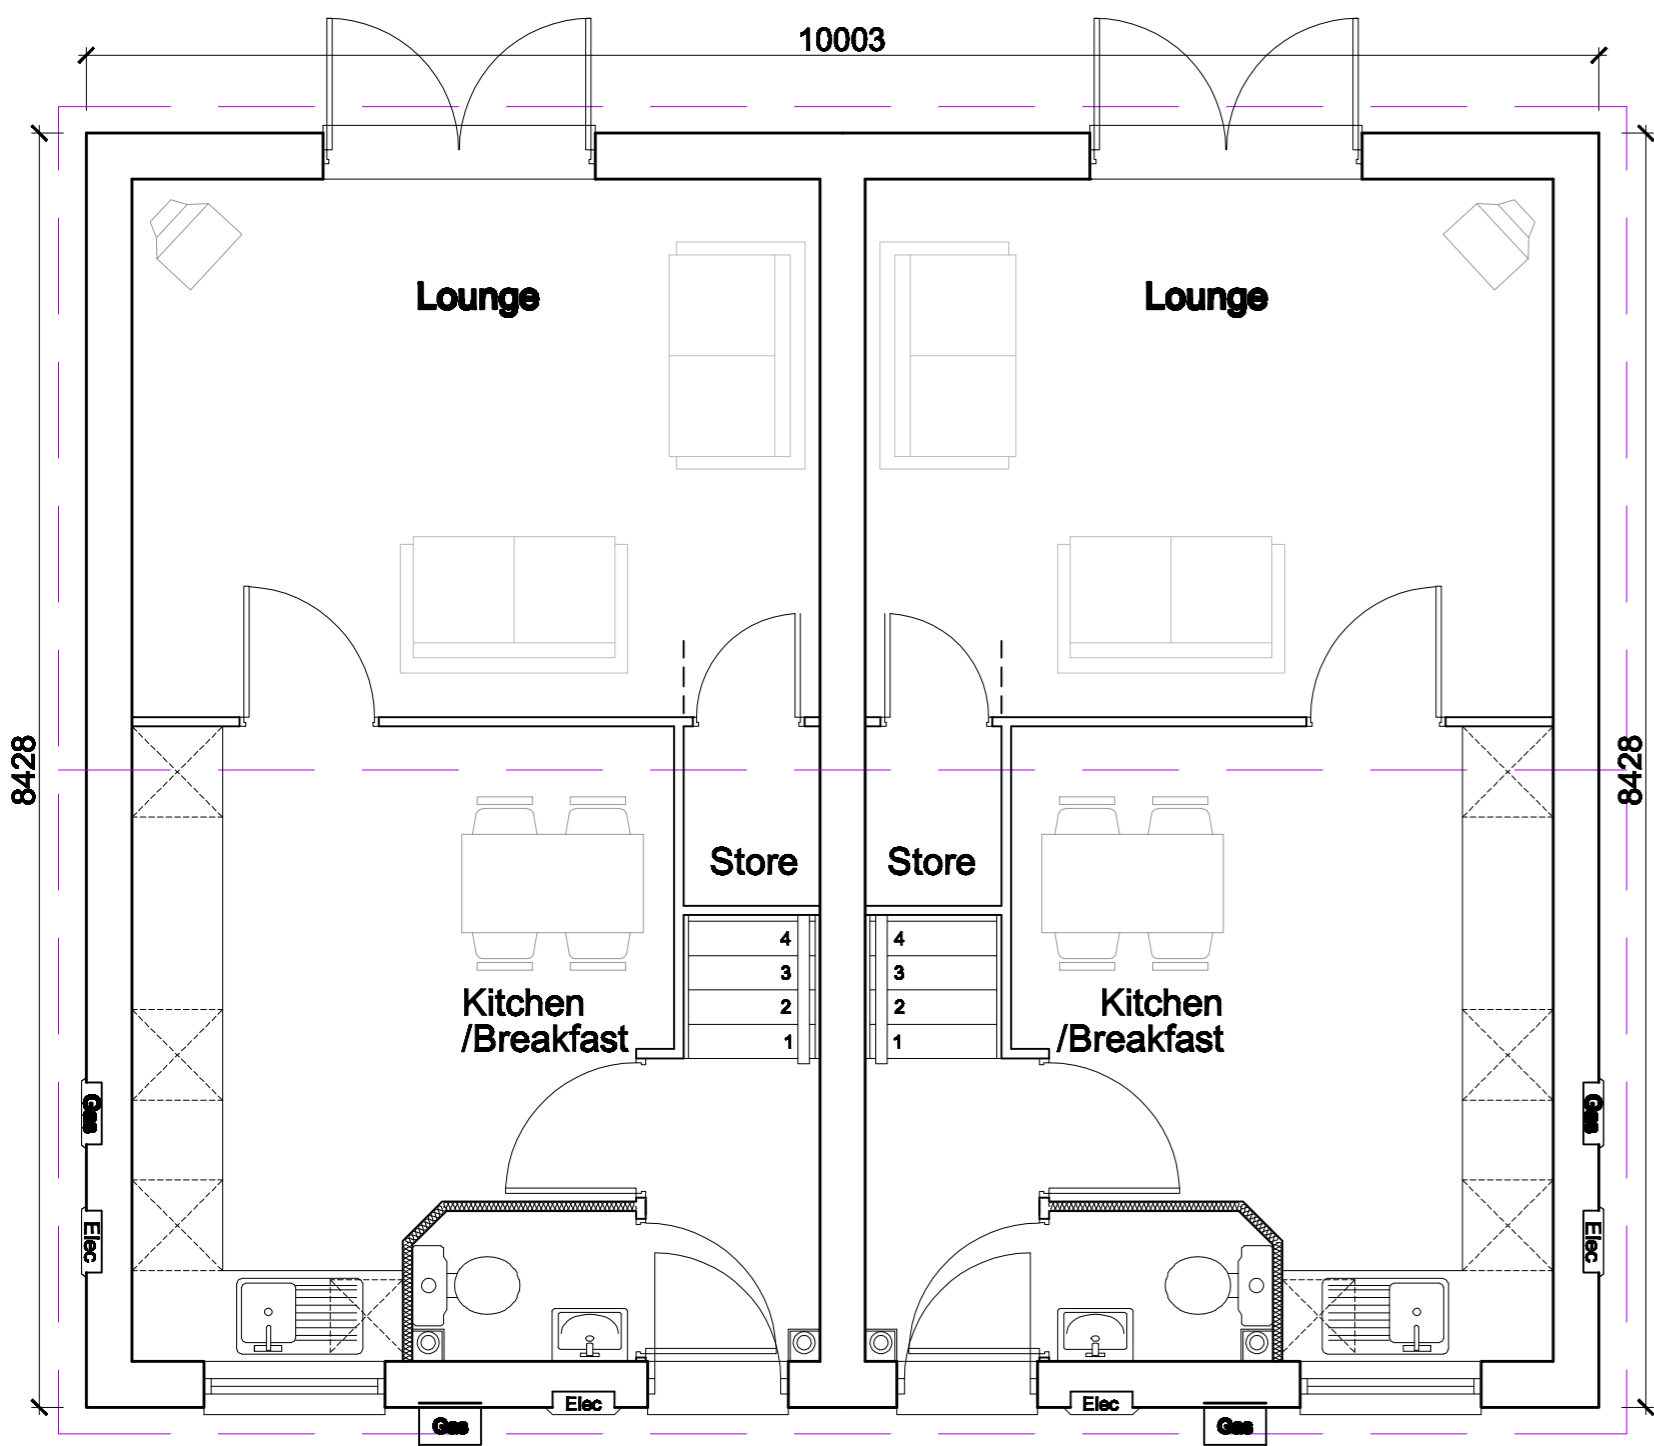

Roof Outline Shown Dashed

Ground Floor Plan

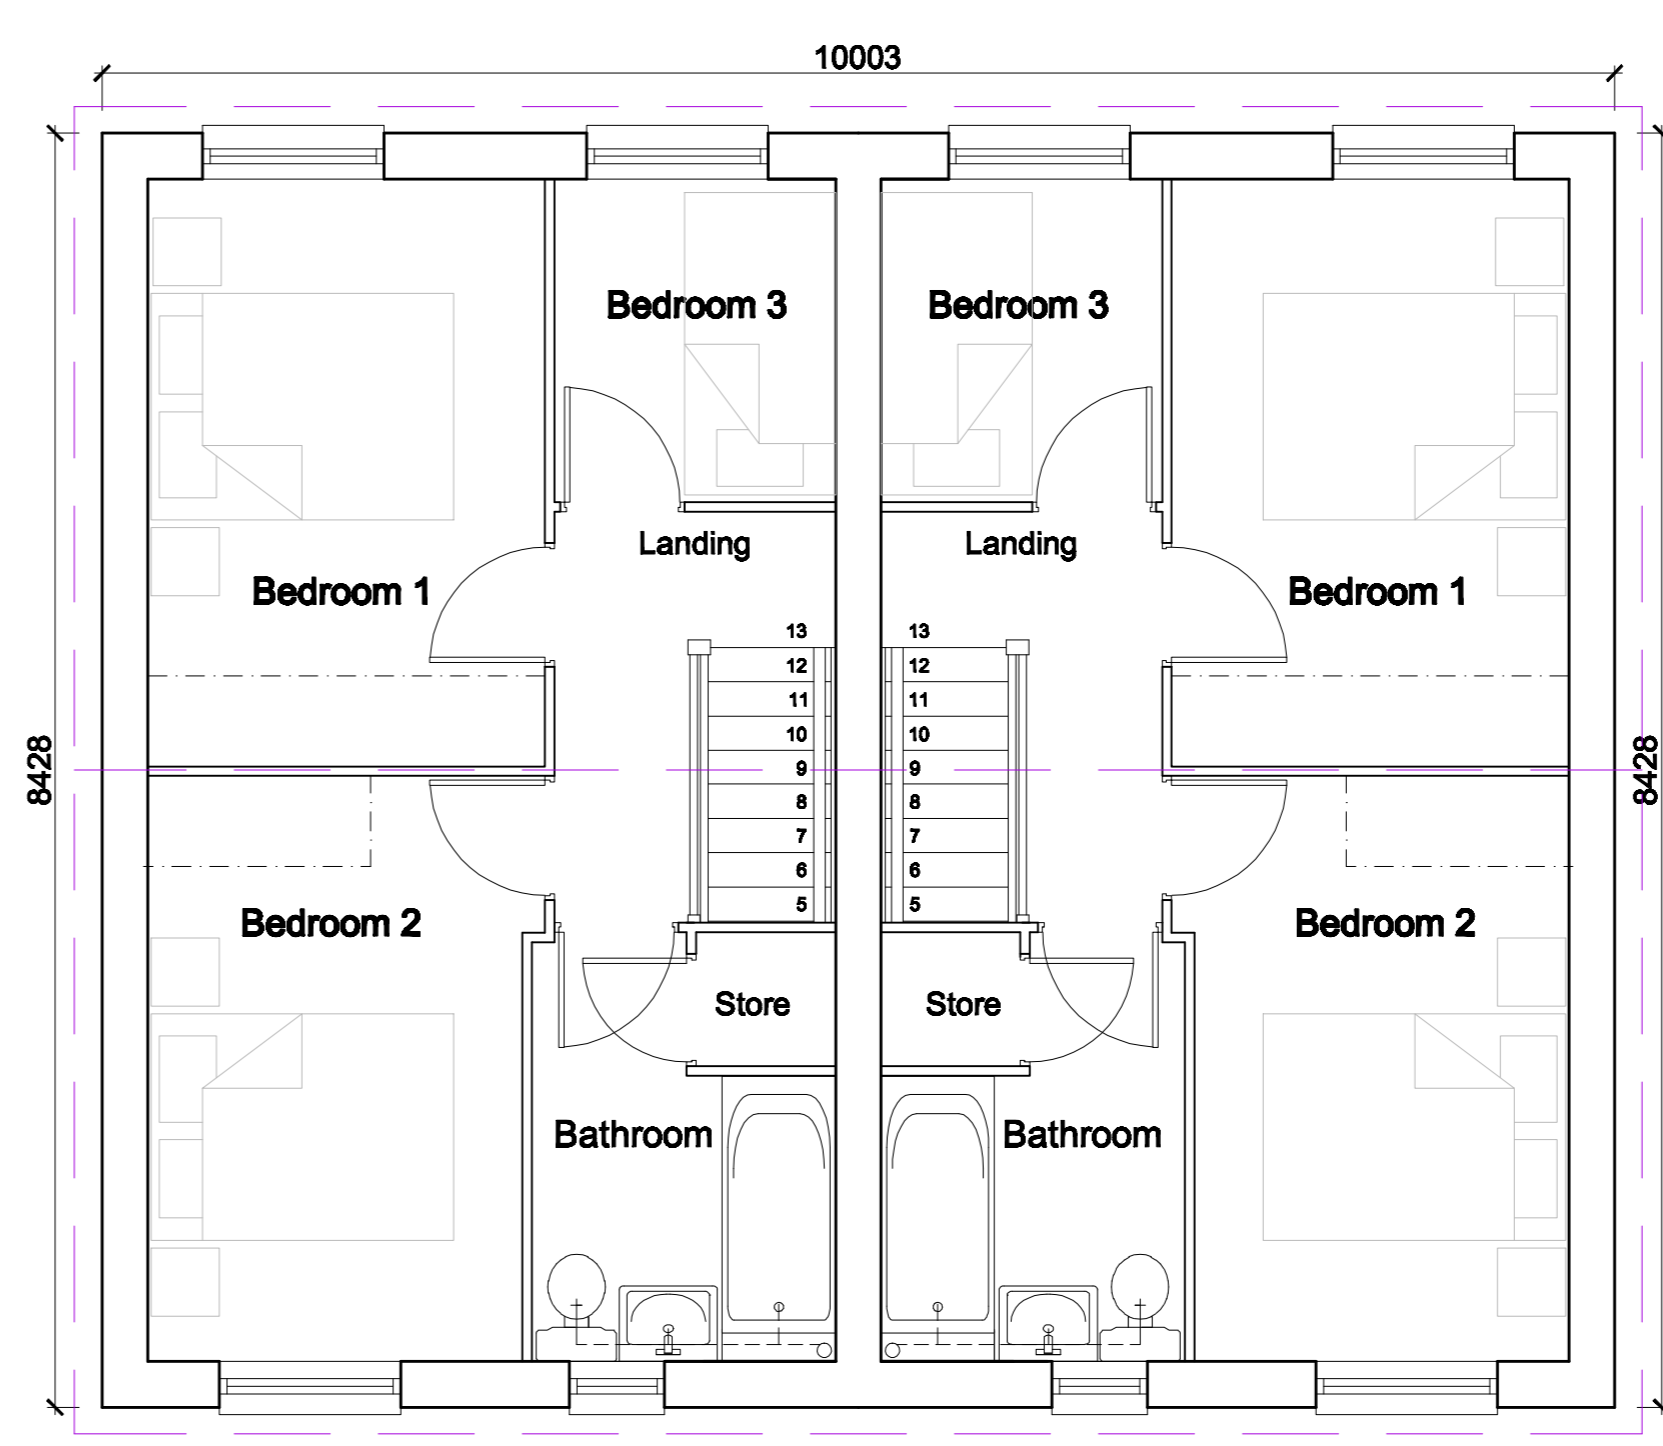

Roof Outline Shown Dashed

First Floor Plan

Note: Based on Keepmoat Homes Drawing, House type 763 2008 100mm Edition. Dwg No. HH08/763-100/02

Drawing Status: **PLANNING**

Title: **Keepmoat Homes
Leslie Road, Barnsley
House Type 763
Planning Drawing**

Scale: 1:50, 1:100 @ A2 Date: September 2009
Drawn by: ND e-mail: nick.dunwoodie@queensberrydesign.co.uk

Drawing no.: QD309-763-03 Revision: - Client Contract no.: -

