


NOTES

SOUTH ELEVATION
Juliet BALCONY ADDED
Black Powder Coated.

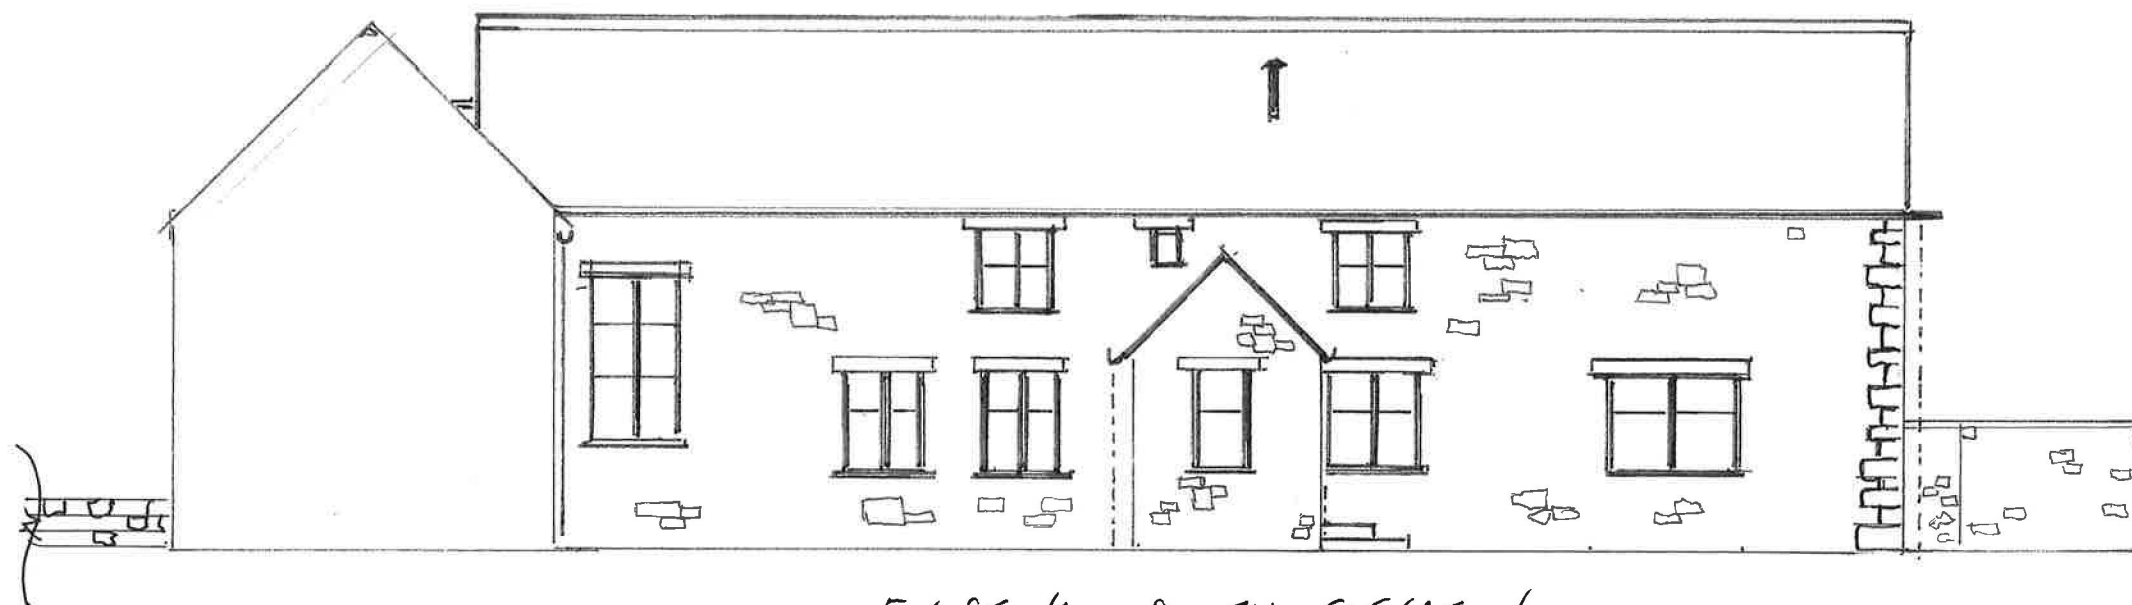

EXISTING SOUTH ELEVATION



Black Hay basket
Juliet balcony
Added

PROPOSED SOUTH ELEVATION

THE LONG BARN
134 GINN LANE
WASBROUGH
BARNLEY
S70 6NW

DRAWINGS 2 of 3

bmangham@bam.com

SCALE 1:100