






FRONT ELEVATION
 PROPOSED PORCH
 STONEMWORK TO MATCH EXISTING
 ALUMINIUM DOOR AND WINDOW FRAMES

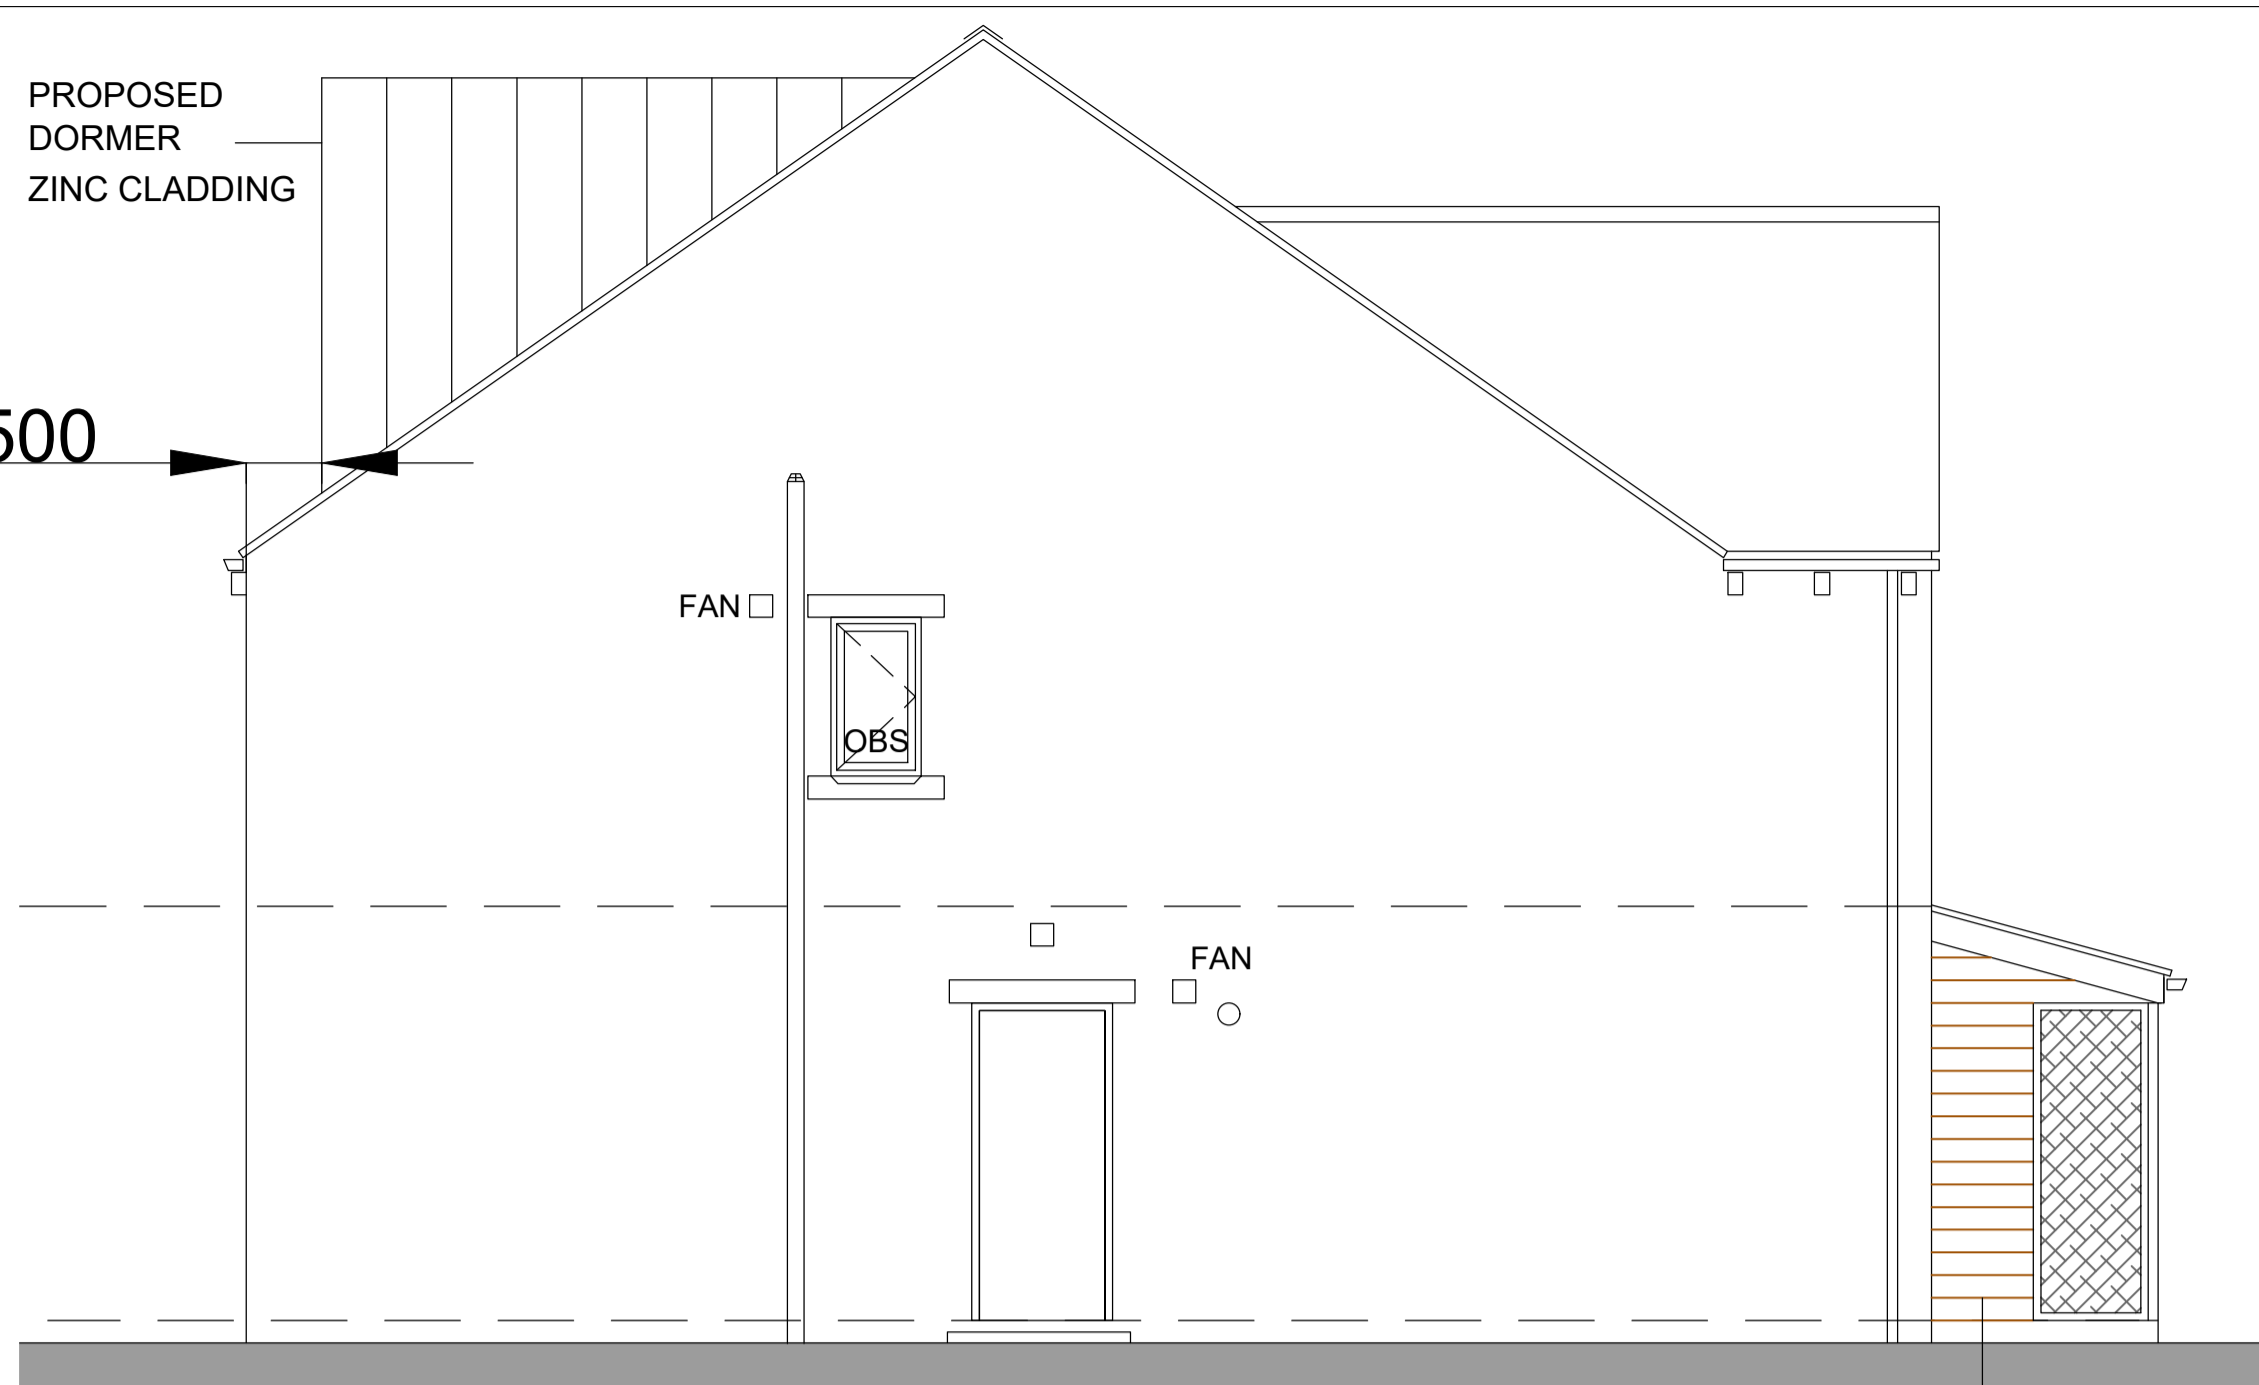


SIDE ELEVATION - LEFT
 PROPOSED PORCH
 STONEMWORK TO MATCH EXISTING
 ALUMINIUM DOOR AND WINDOW FRAMES

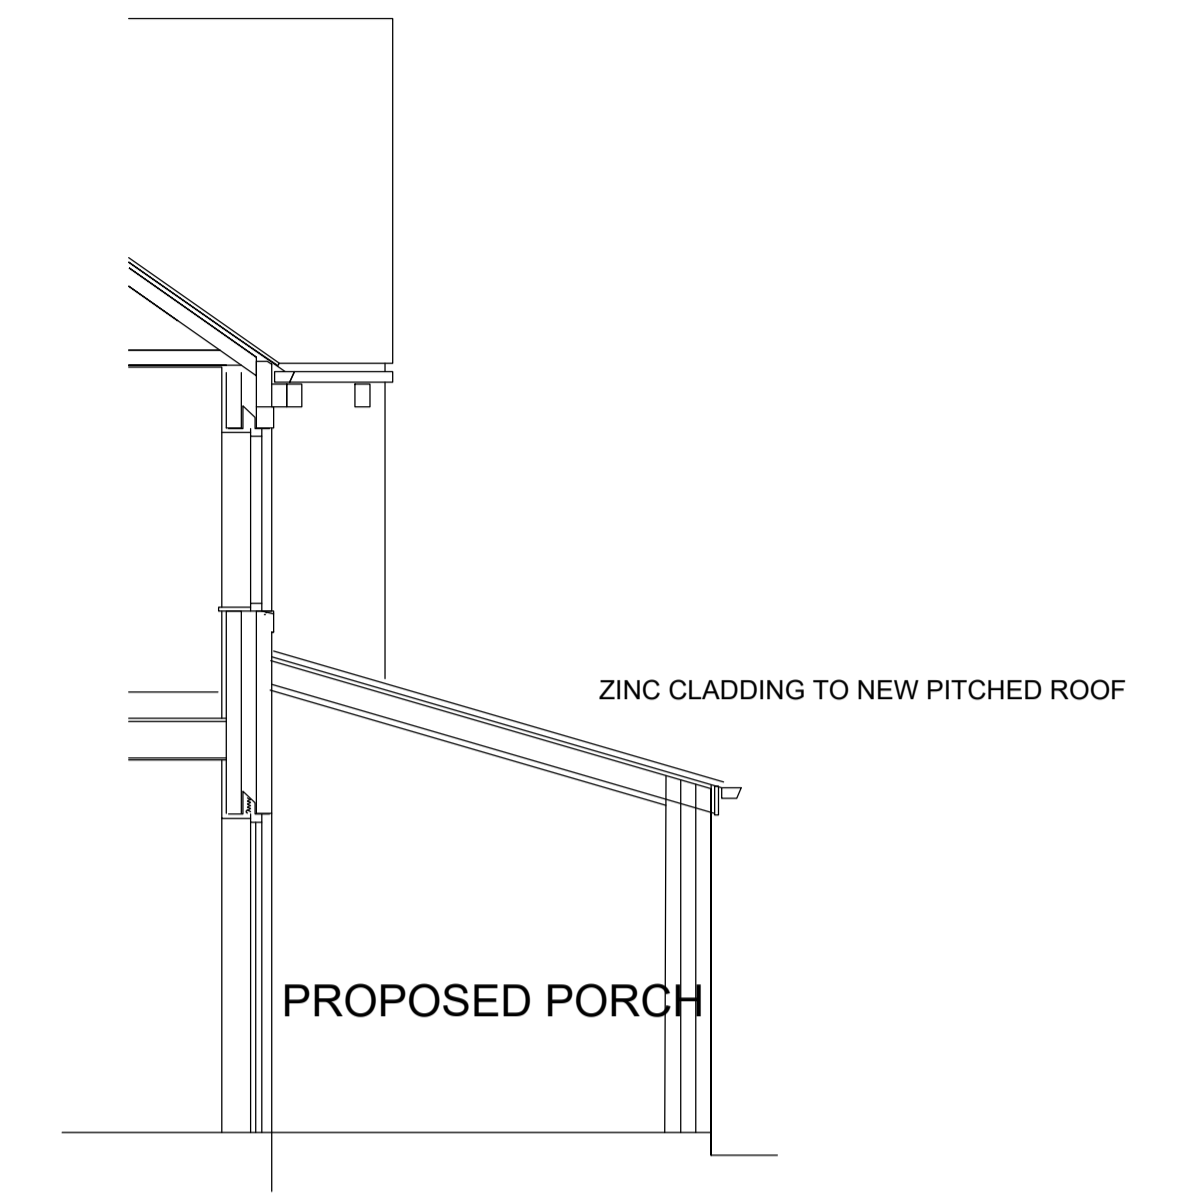

SECTION THROUGH PROPOSED PORCH

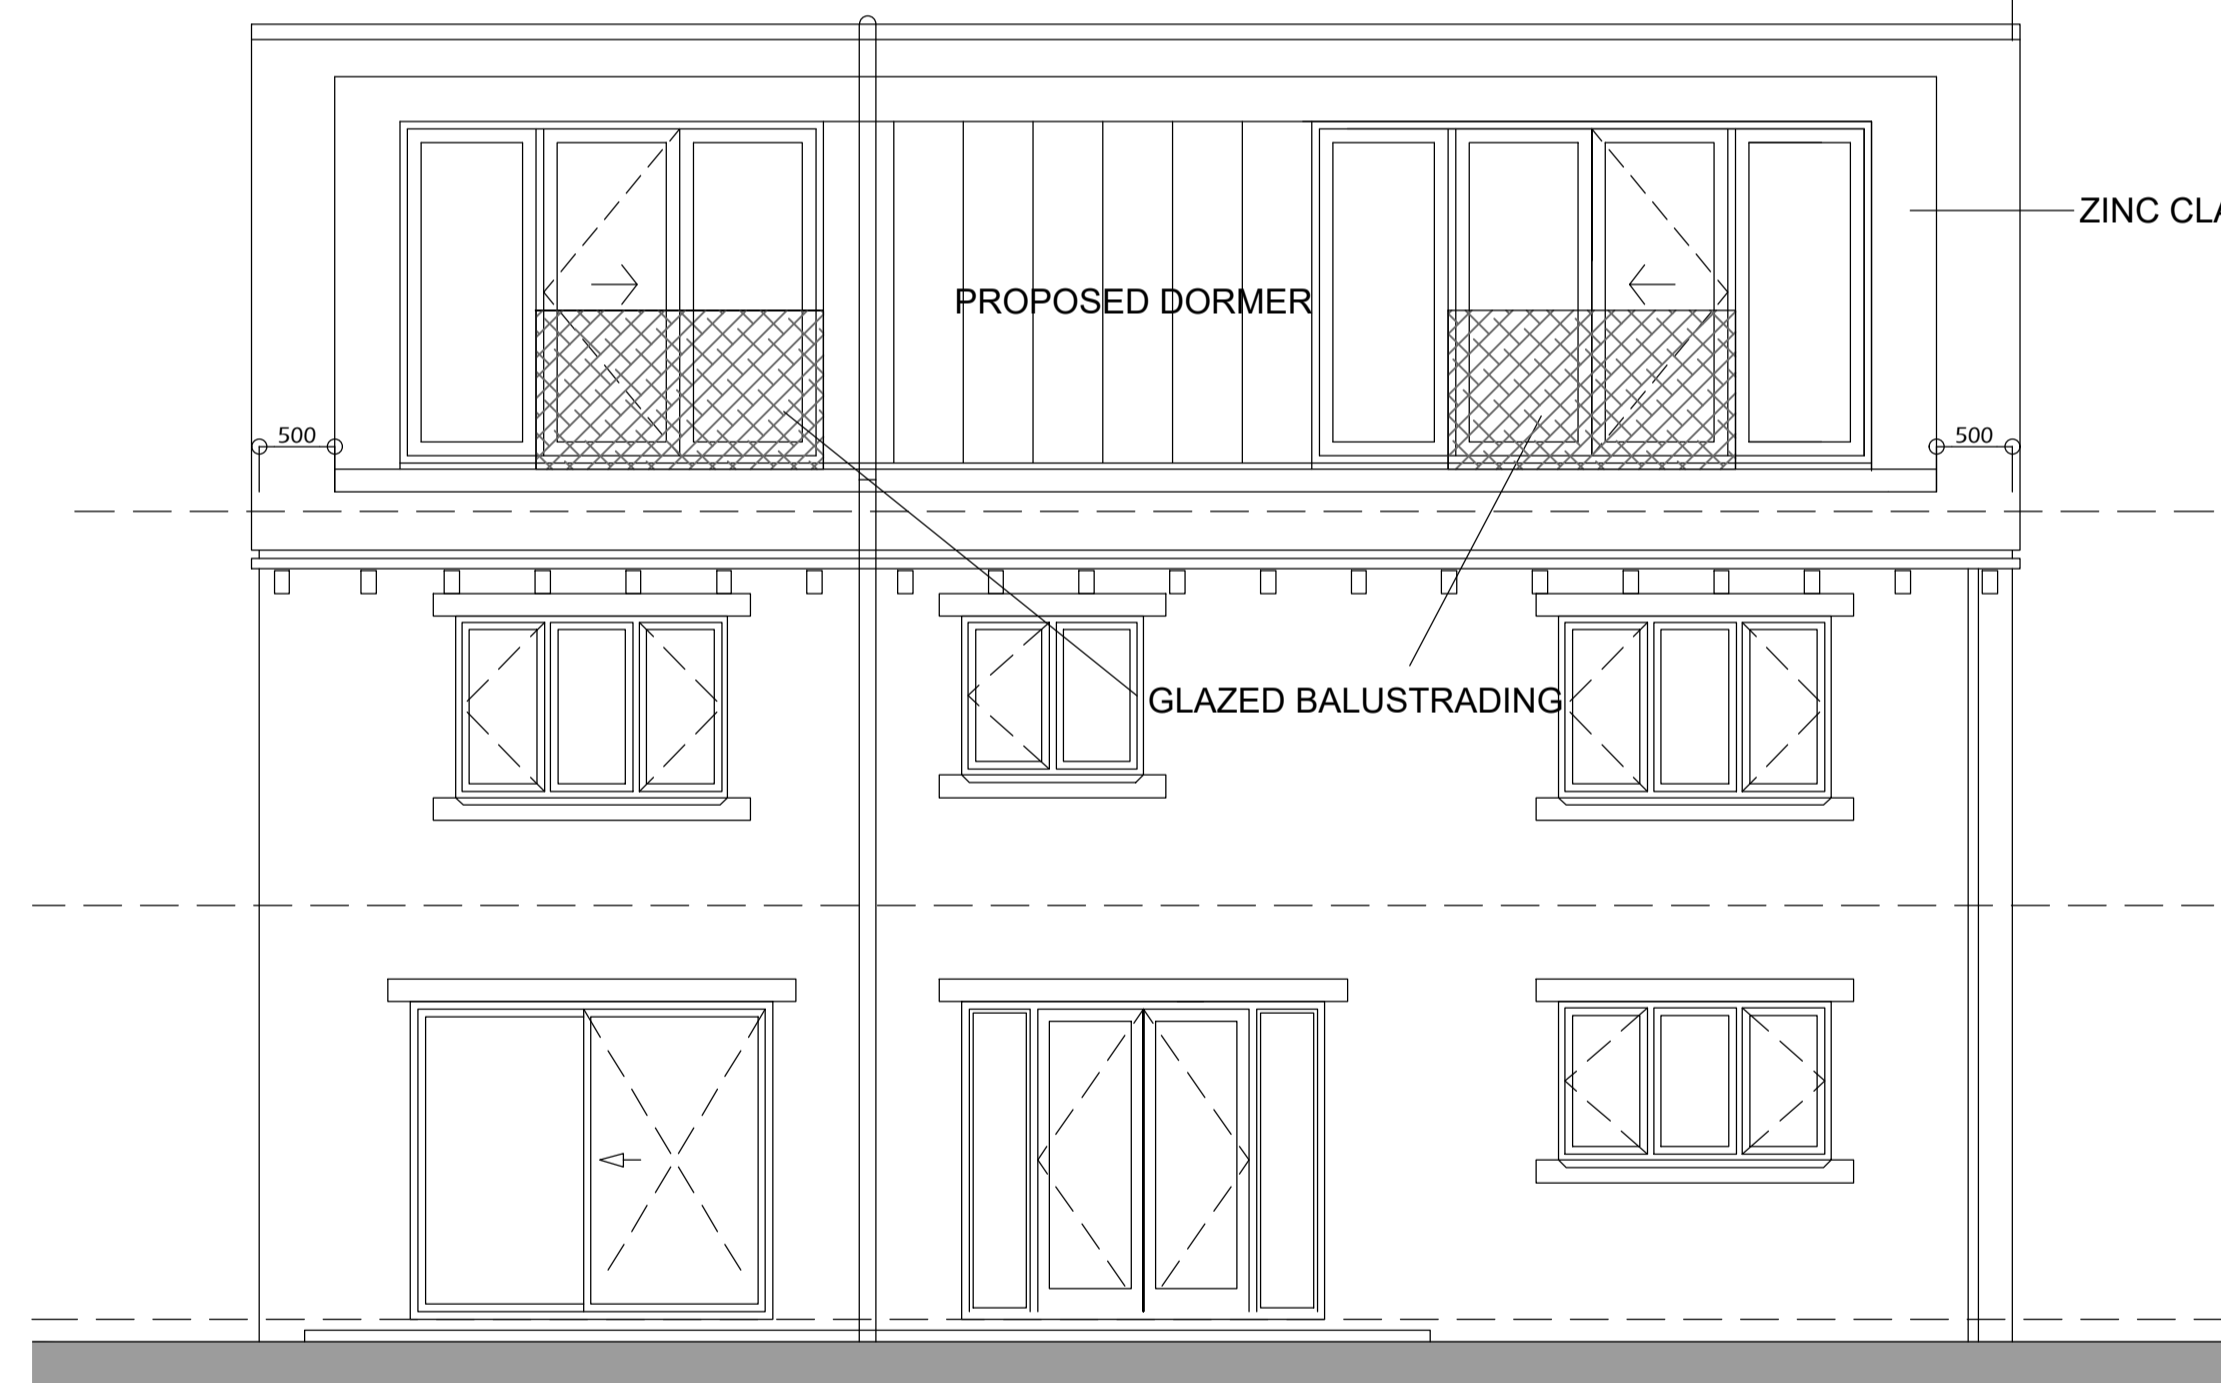

REAR ELEVATION

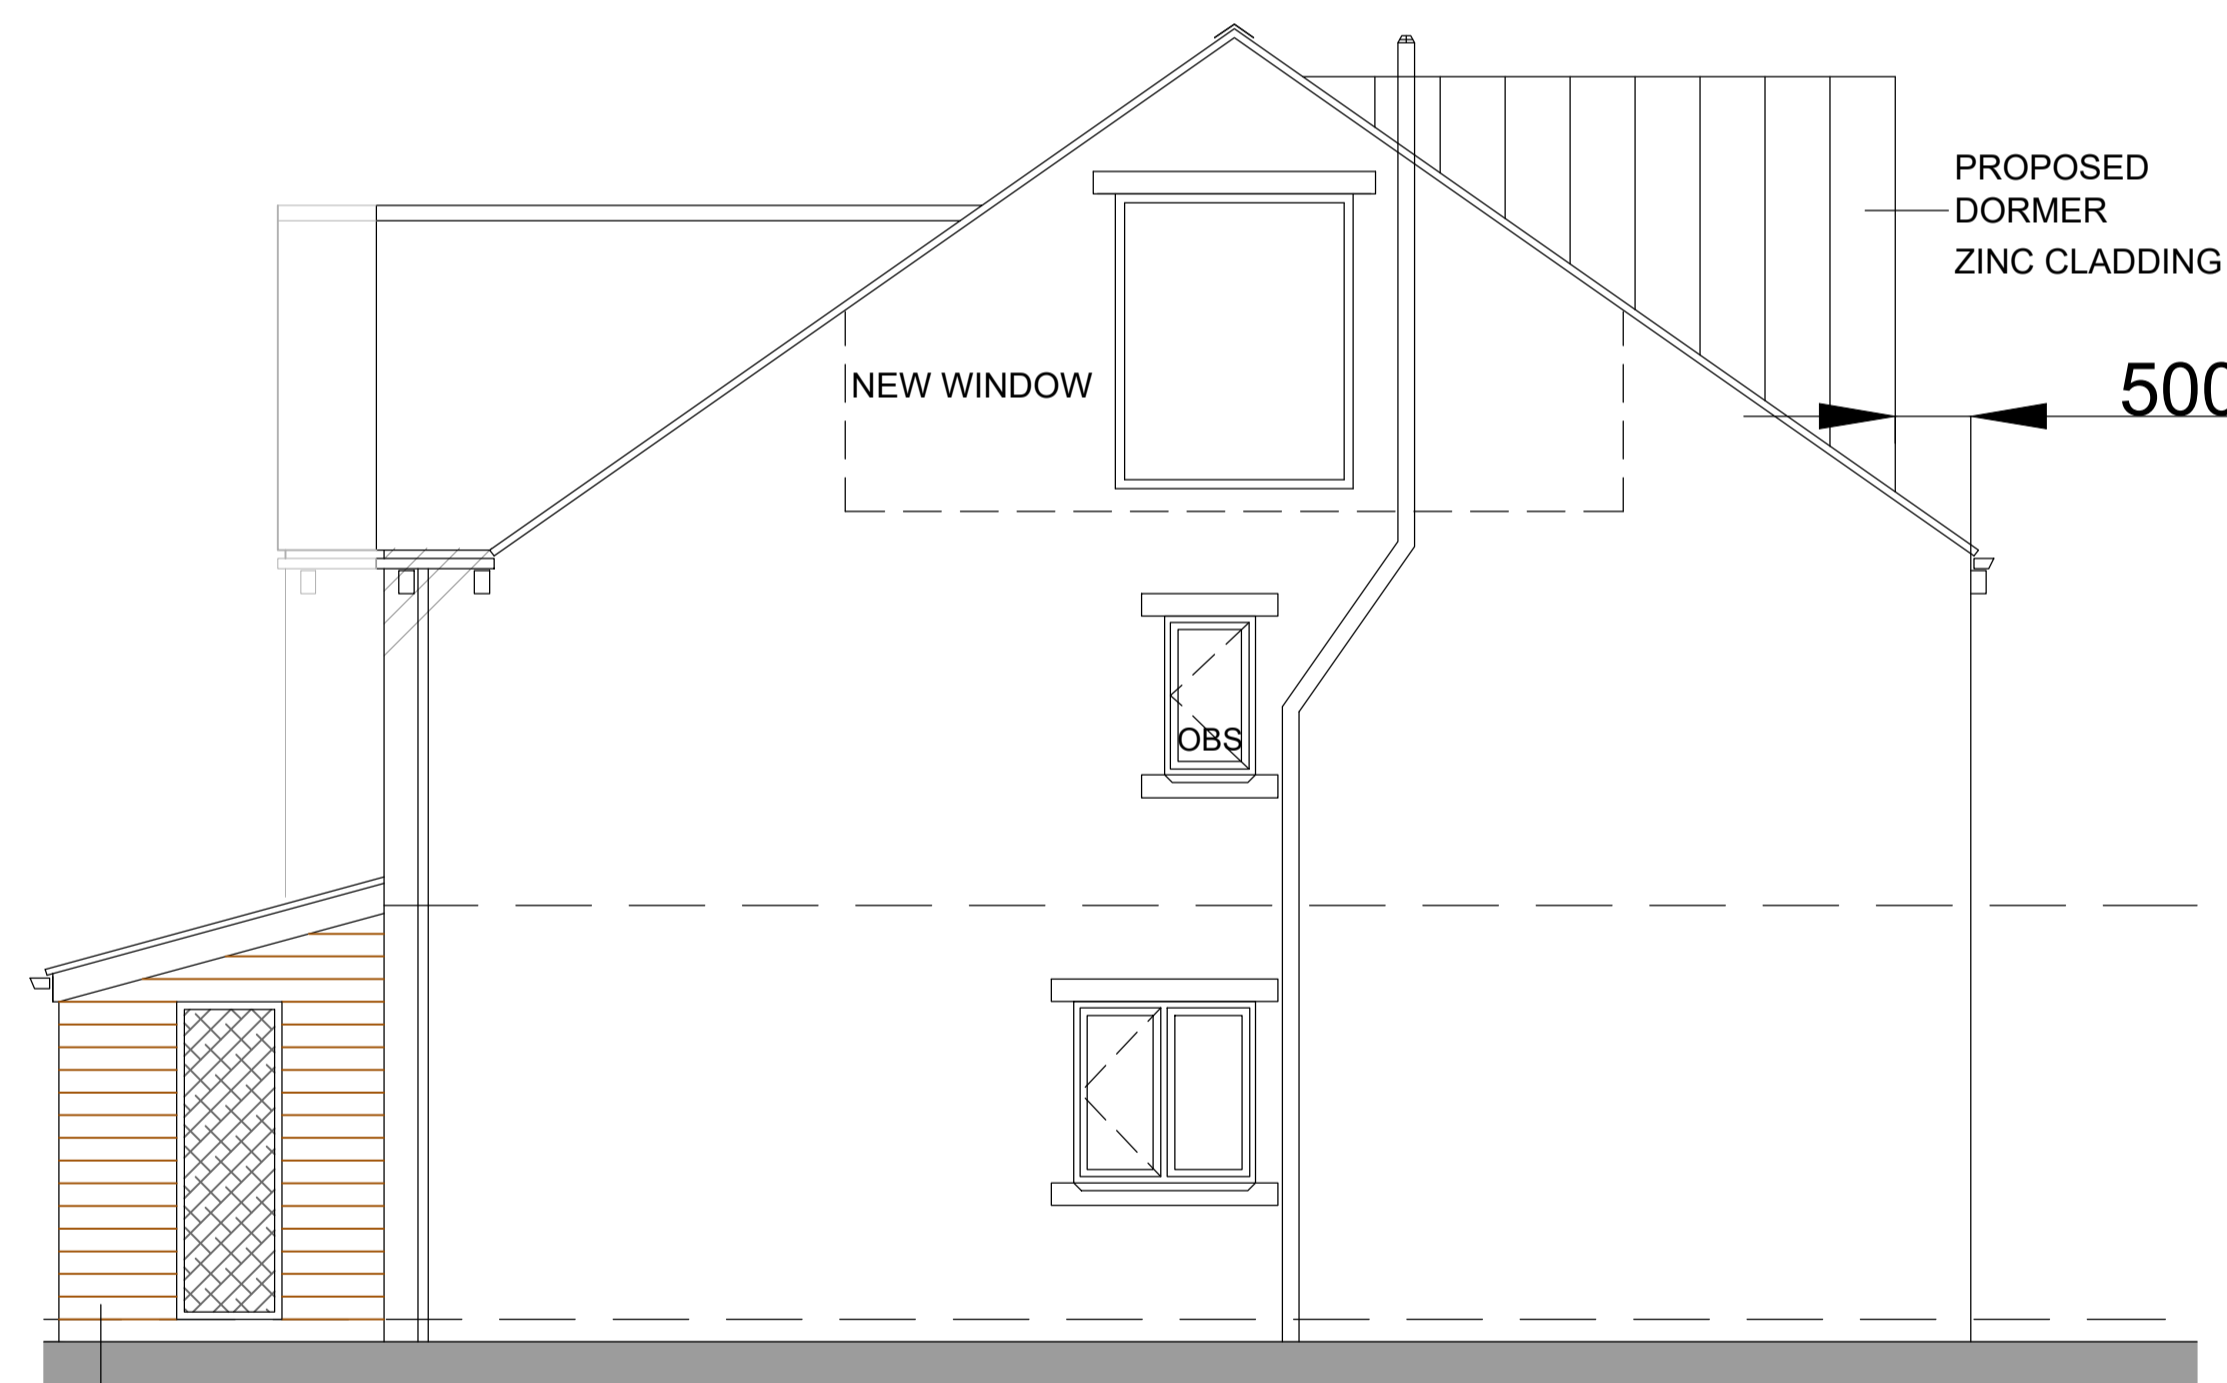

SIDE ELEVATION - RIGHT
 PROPOSED PORCH
 STONEMWORK TO MATCH EXISTING
 ALUMINIUM DOOR AND WINDOW FRAMES



1. THIS DRAWING AND THE COPYRIGHTS AND PATENTS THEREIN ARE THE PROPERTY OF NYP ARCHITECTURAL SERVICES LTD REGISTERED IN ENGLAND AND WALES No. 4631338 AND MAY BE USED OR REPRODUCED ONLY UNDER CONTRACT.
 2. CONTRACTORS AND SUB-CONTRACTORS MUST CHECK AND AGREE ALL DIMENSIONS BEFORE PREPARING SHOP DRAWINGS OR COMMENCING WORK ON SITE.
 3. CONTRACTORS ARE RESPONSIBLE FOR INFORMING THE DESIGNER OF ANY DISCREPANCY DISCOVERED ON THIS DRAWING OR BETWEEN THIS DRAWING AND ANY OTHER RELATED DOCUMENT ISSUED UNDER THE STANDARD FORM OF CONTRACT IN RESPECT OF THE WORK.
 4. WRITTEN DIMENSIONS ONLY ARE TO BE USED FROM THIS DRAWING. IF IN ANY DOUBT ASK FOR CLARIFICATION.

Notes.

Revisions.

Date	Suffix	Description	Date	Suffix	Description

NYP ARCHITECTURAL SERVICES LIMITED
 BUSINESS AND INNOVATION CENTRE, WILTHORPE, BARNSLY, S75 1JL. TEL: 01226 200989 EMAIL: scott@nypas.co.uk stephen@nypas.co.uk

Project: 5 SUMMERFORD INGBIRCHWORTH SHEFFIELD S36 7GS		Client:	
Drawing Title: PORCH AND LOFT CONVERSION ELEVATIONS AND SECTION AS PROPOSED	Date: FEBRUARY 2021	Scale: 1:50 AT A1	
Ref: 101-111	Dwg. No: 102	Rev: C	

SHEET SIZE: A1