






Existing Front Elevation

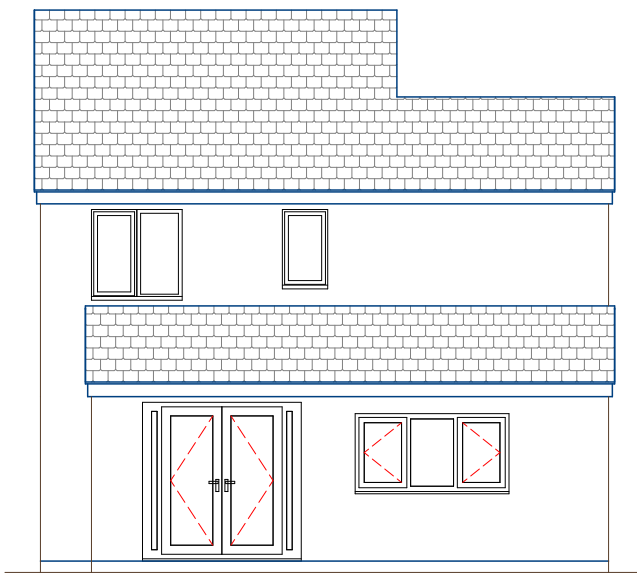


Existing Rear Elevation

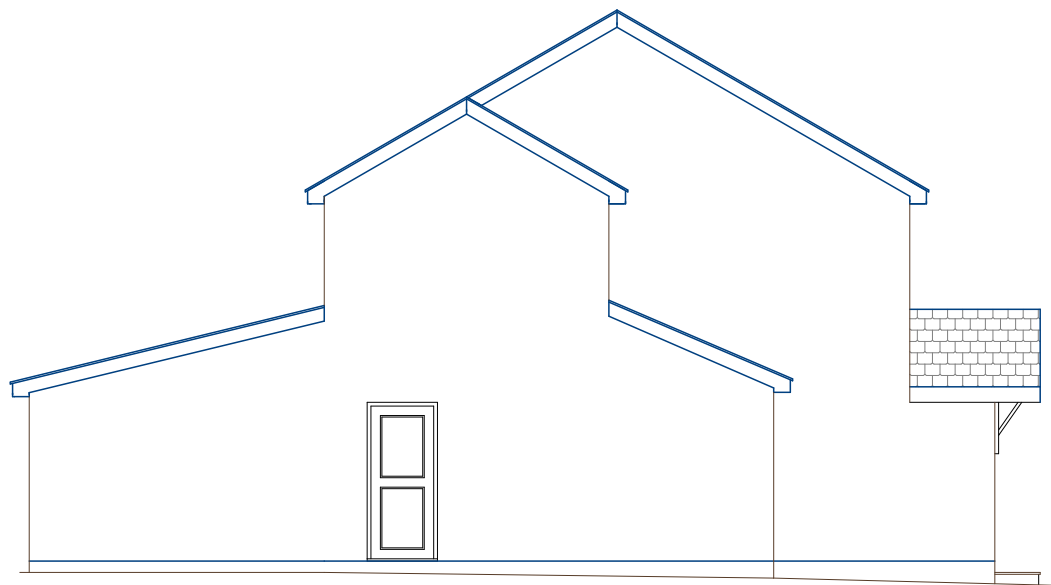


Existing Side Elevation

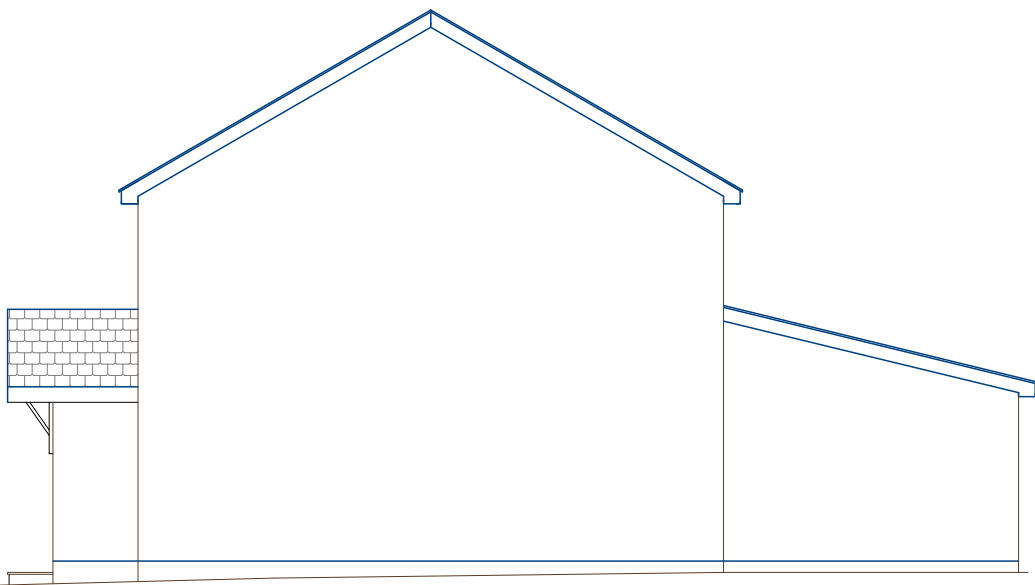


Existing Side Elevation

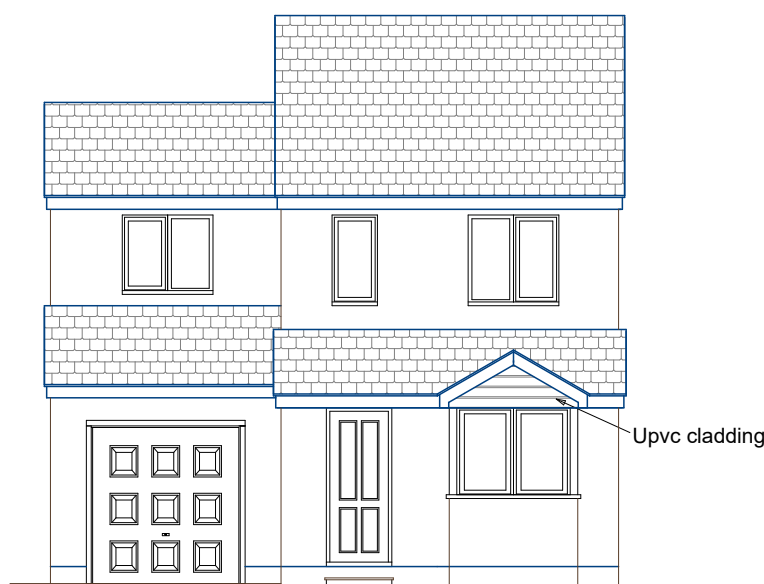


Proposed Front Elevation

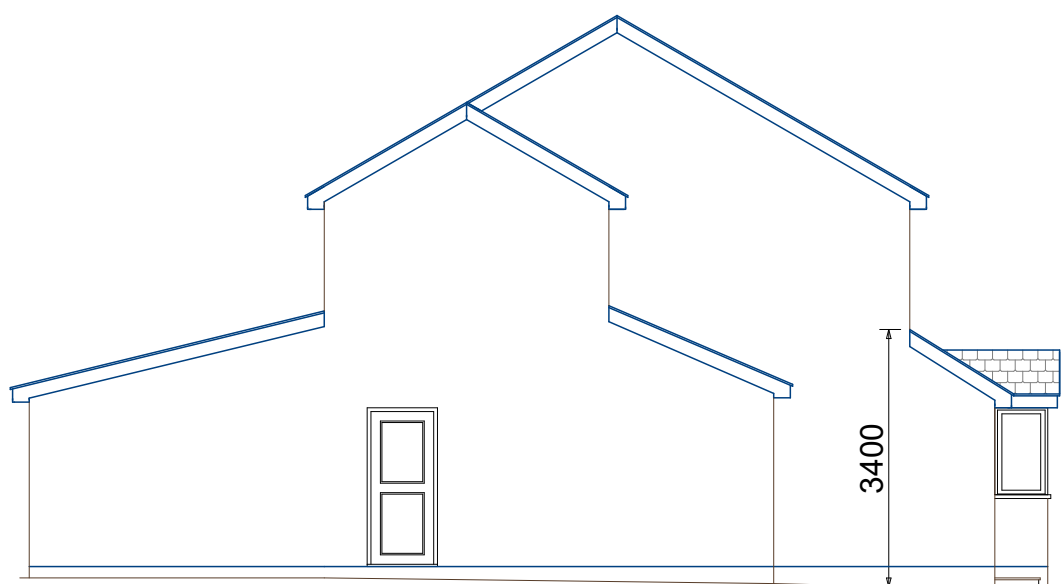


Proposed Side Elevation

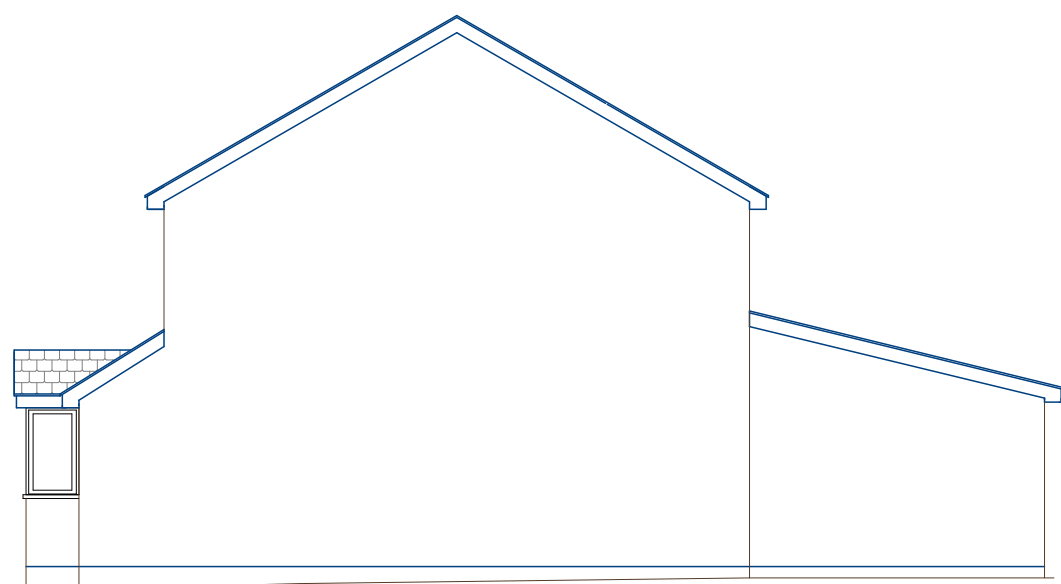


Proposed Side Elevation

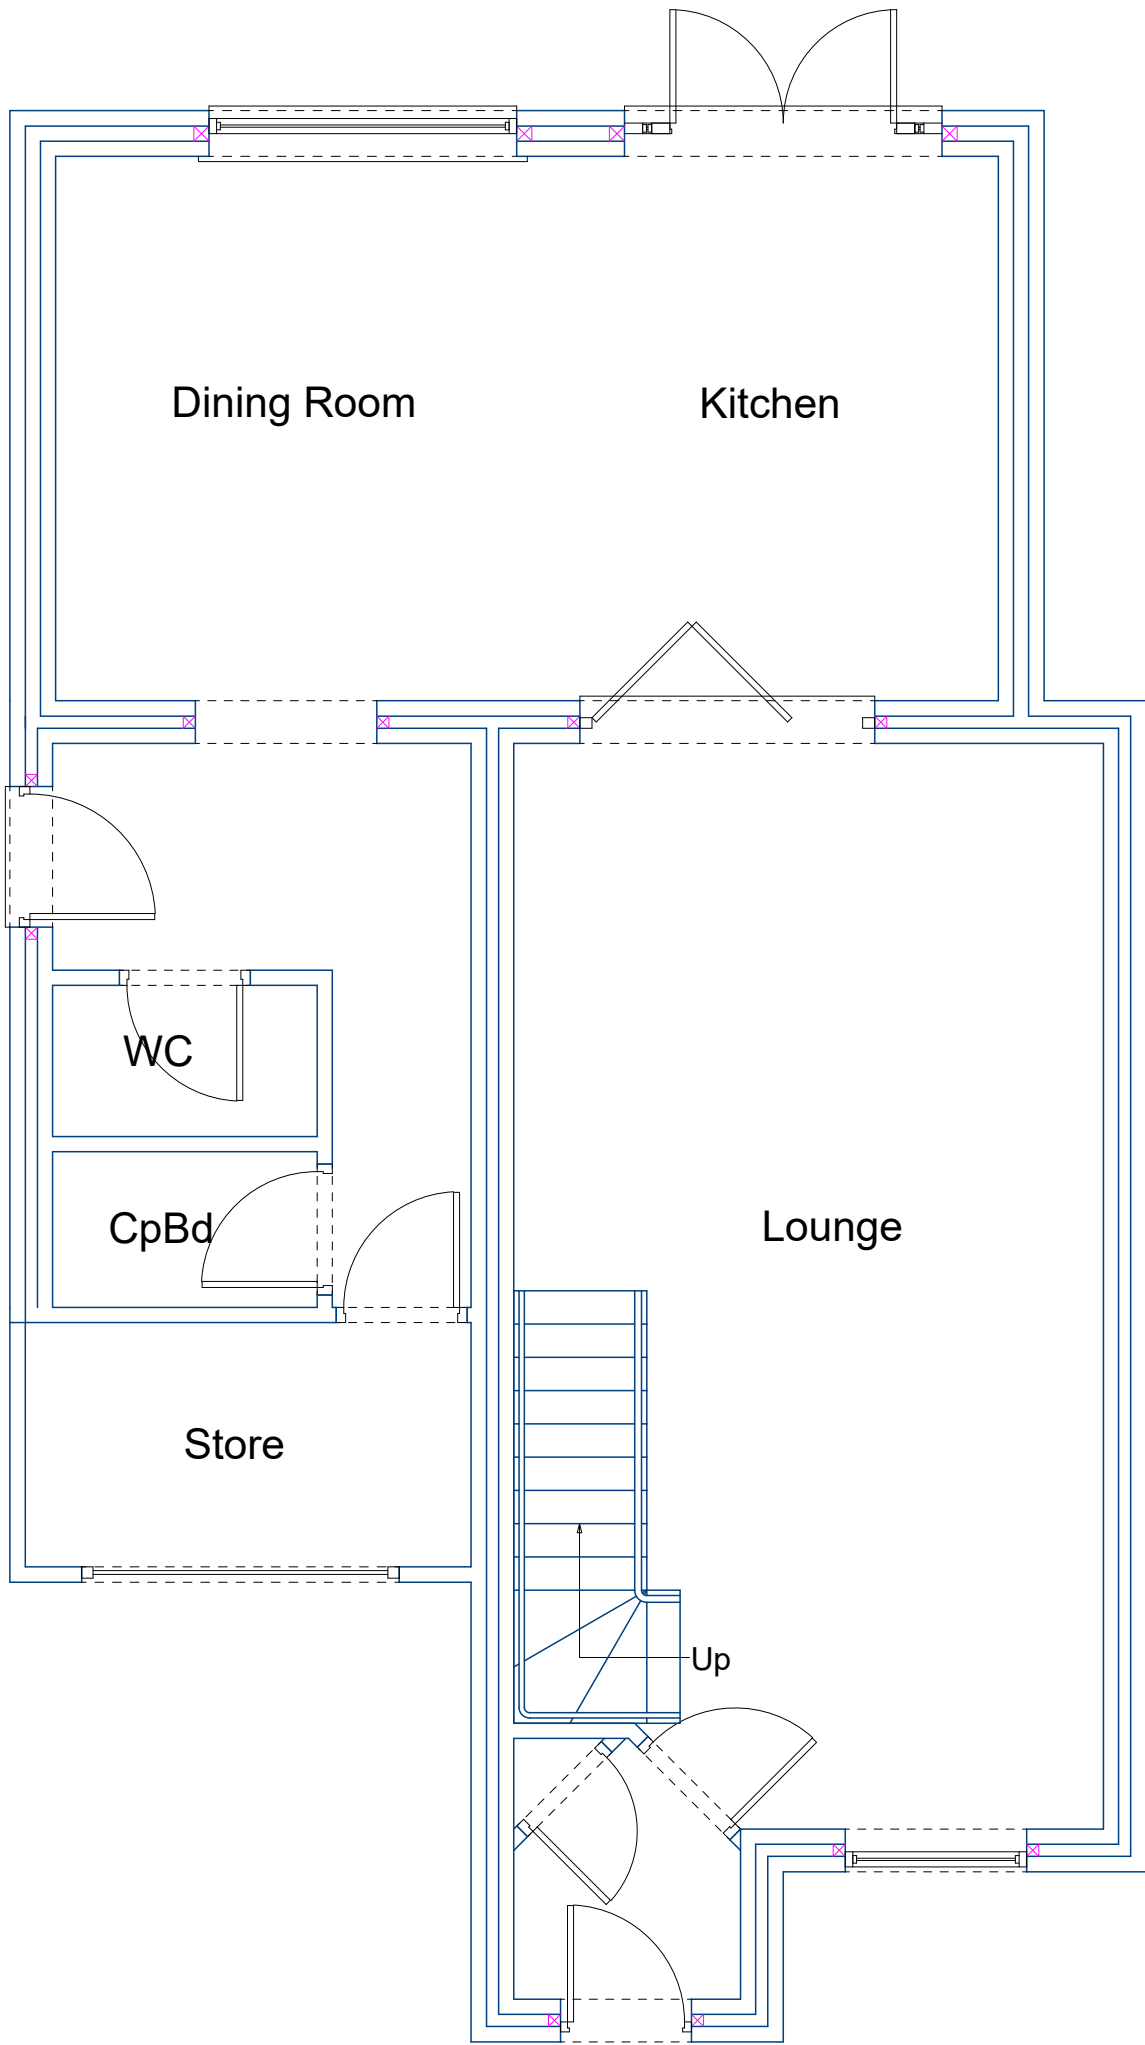


Existing Ground Floor Plan

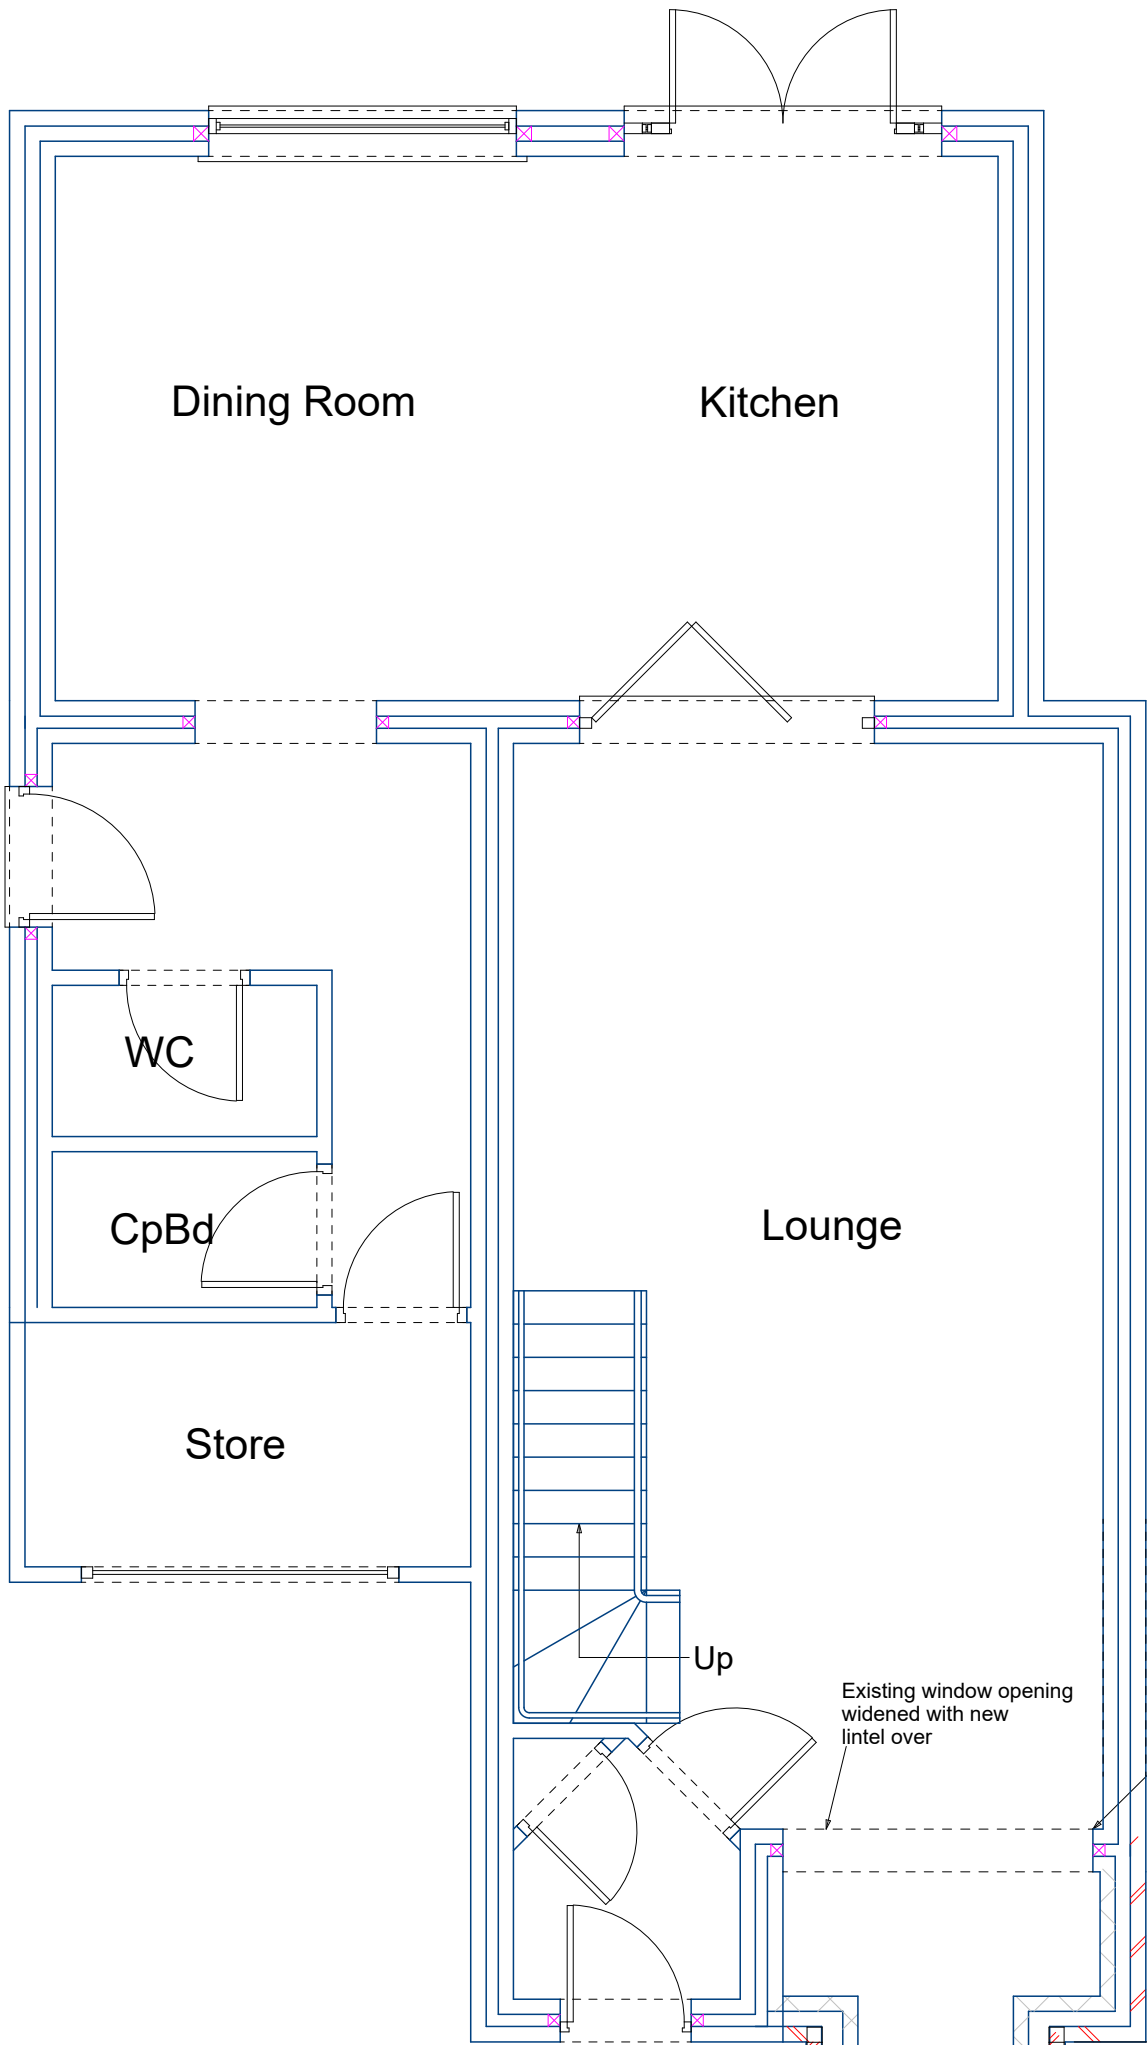

Proposed Ground Floor Plan

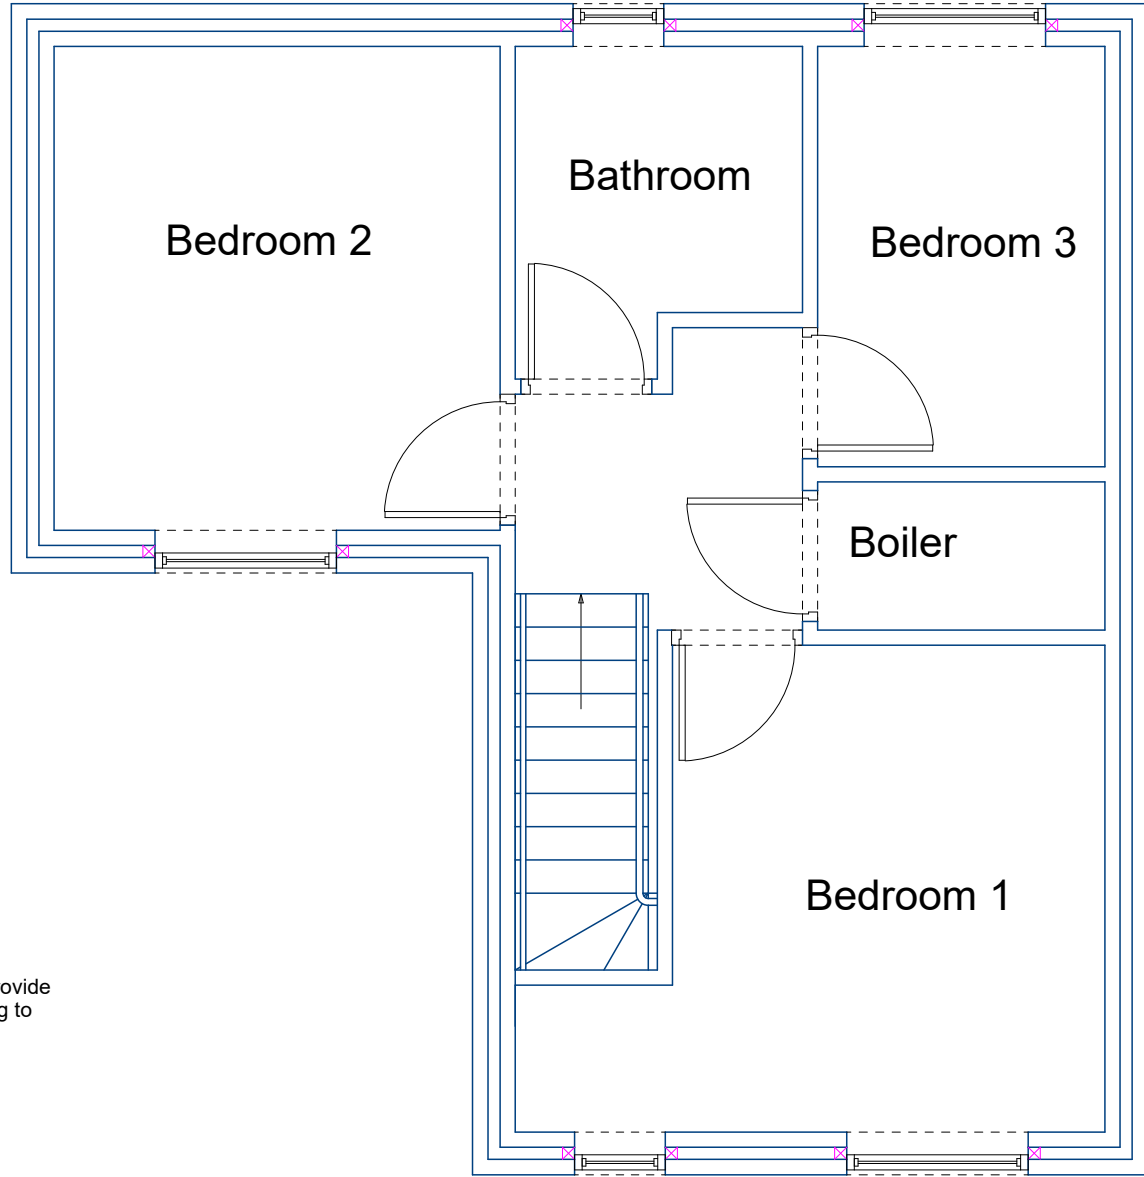

Existing First Floor Plan

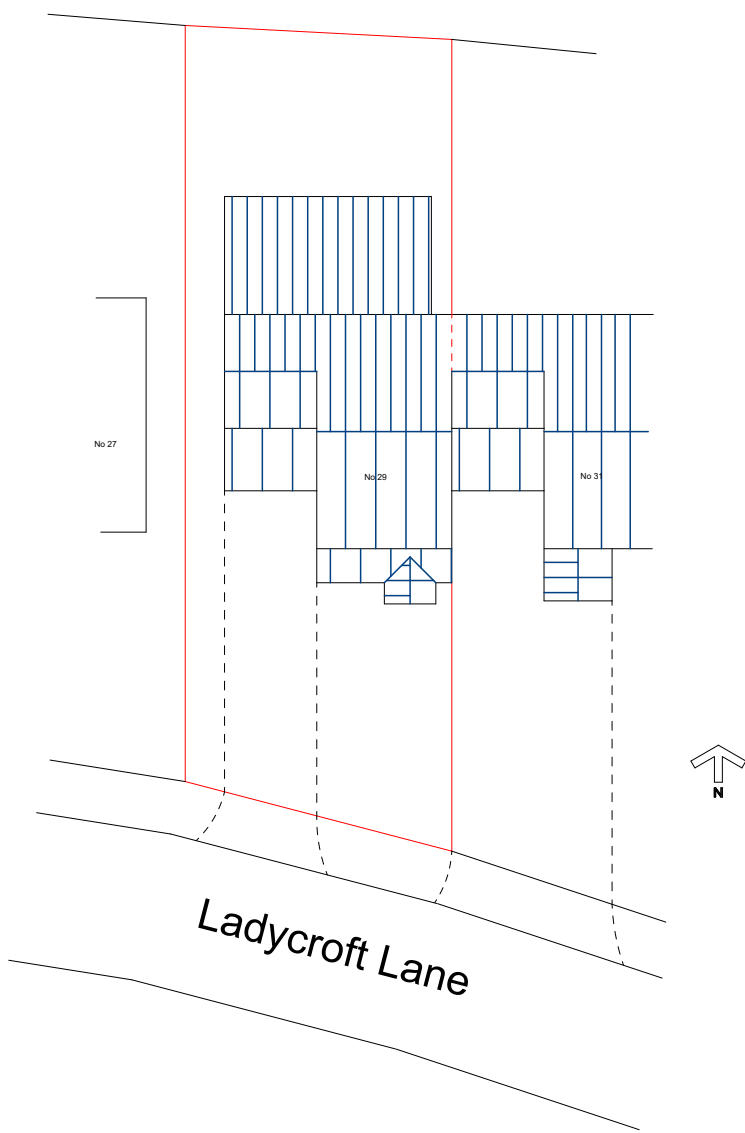

Site Plan
1:500

Notes

PAUL GLOVER
DESIGN SERVICES

Glover Building Management

Project
Proposed Front Extension
29 Ladycroft Lane
Hemingfield
Barnsley S73 0QP
Drawing Title
Planning Proposal
Floor Plans & Elevations
Client
Mr & Mrs Whitham
Drawing No.
PG 185-1

Date
November 2024
Drawn by
P Glover
Scale
1:50 & 1:100
Checked by
Name

Page Size - A1
3000 mm
6 Beaulieu Close, Mapplewell
Barnsley S75 6FJ
Tel 01226 387491/07730258347
Email paulglover555@btinternet.com