



Information within this drawing is not necessarily produced to scale. Always use figured dimensions and co-ordinates – if in doubt, ask.


NOTES

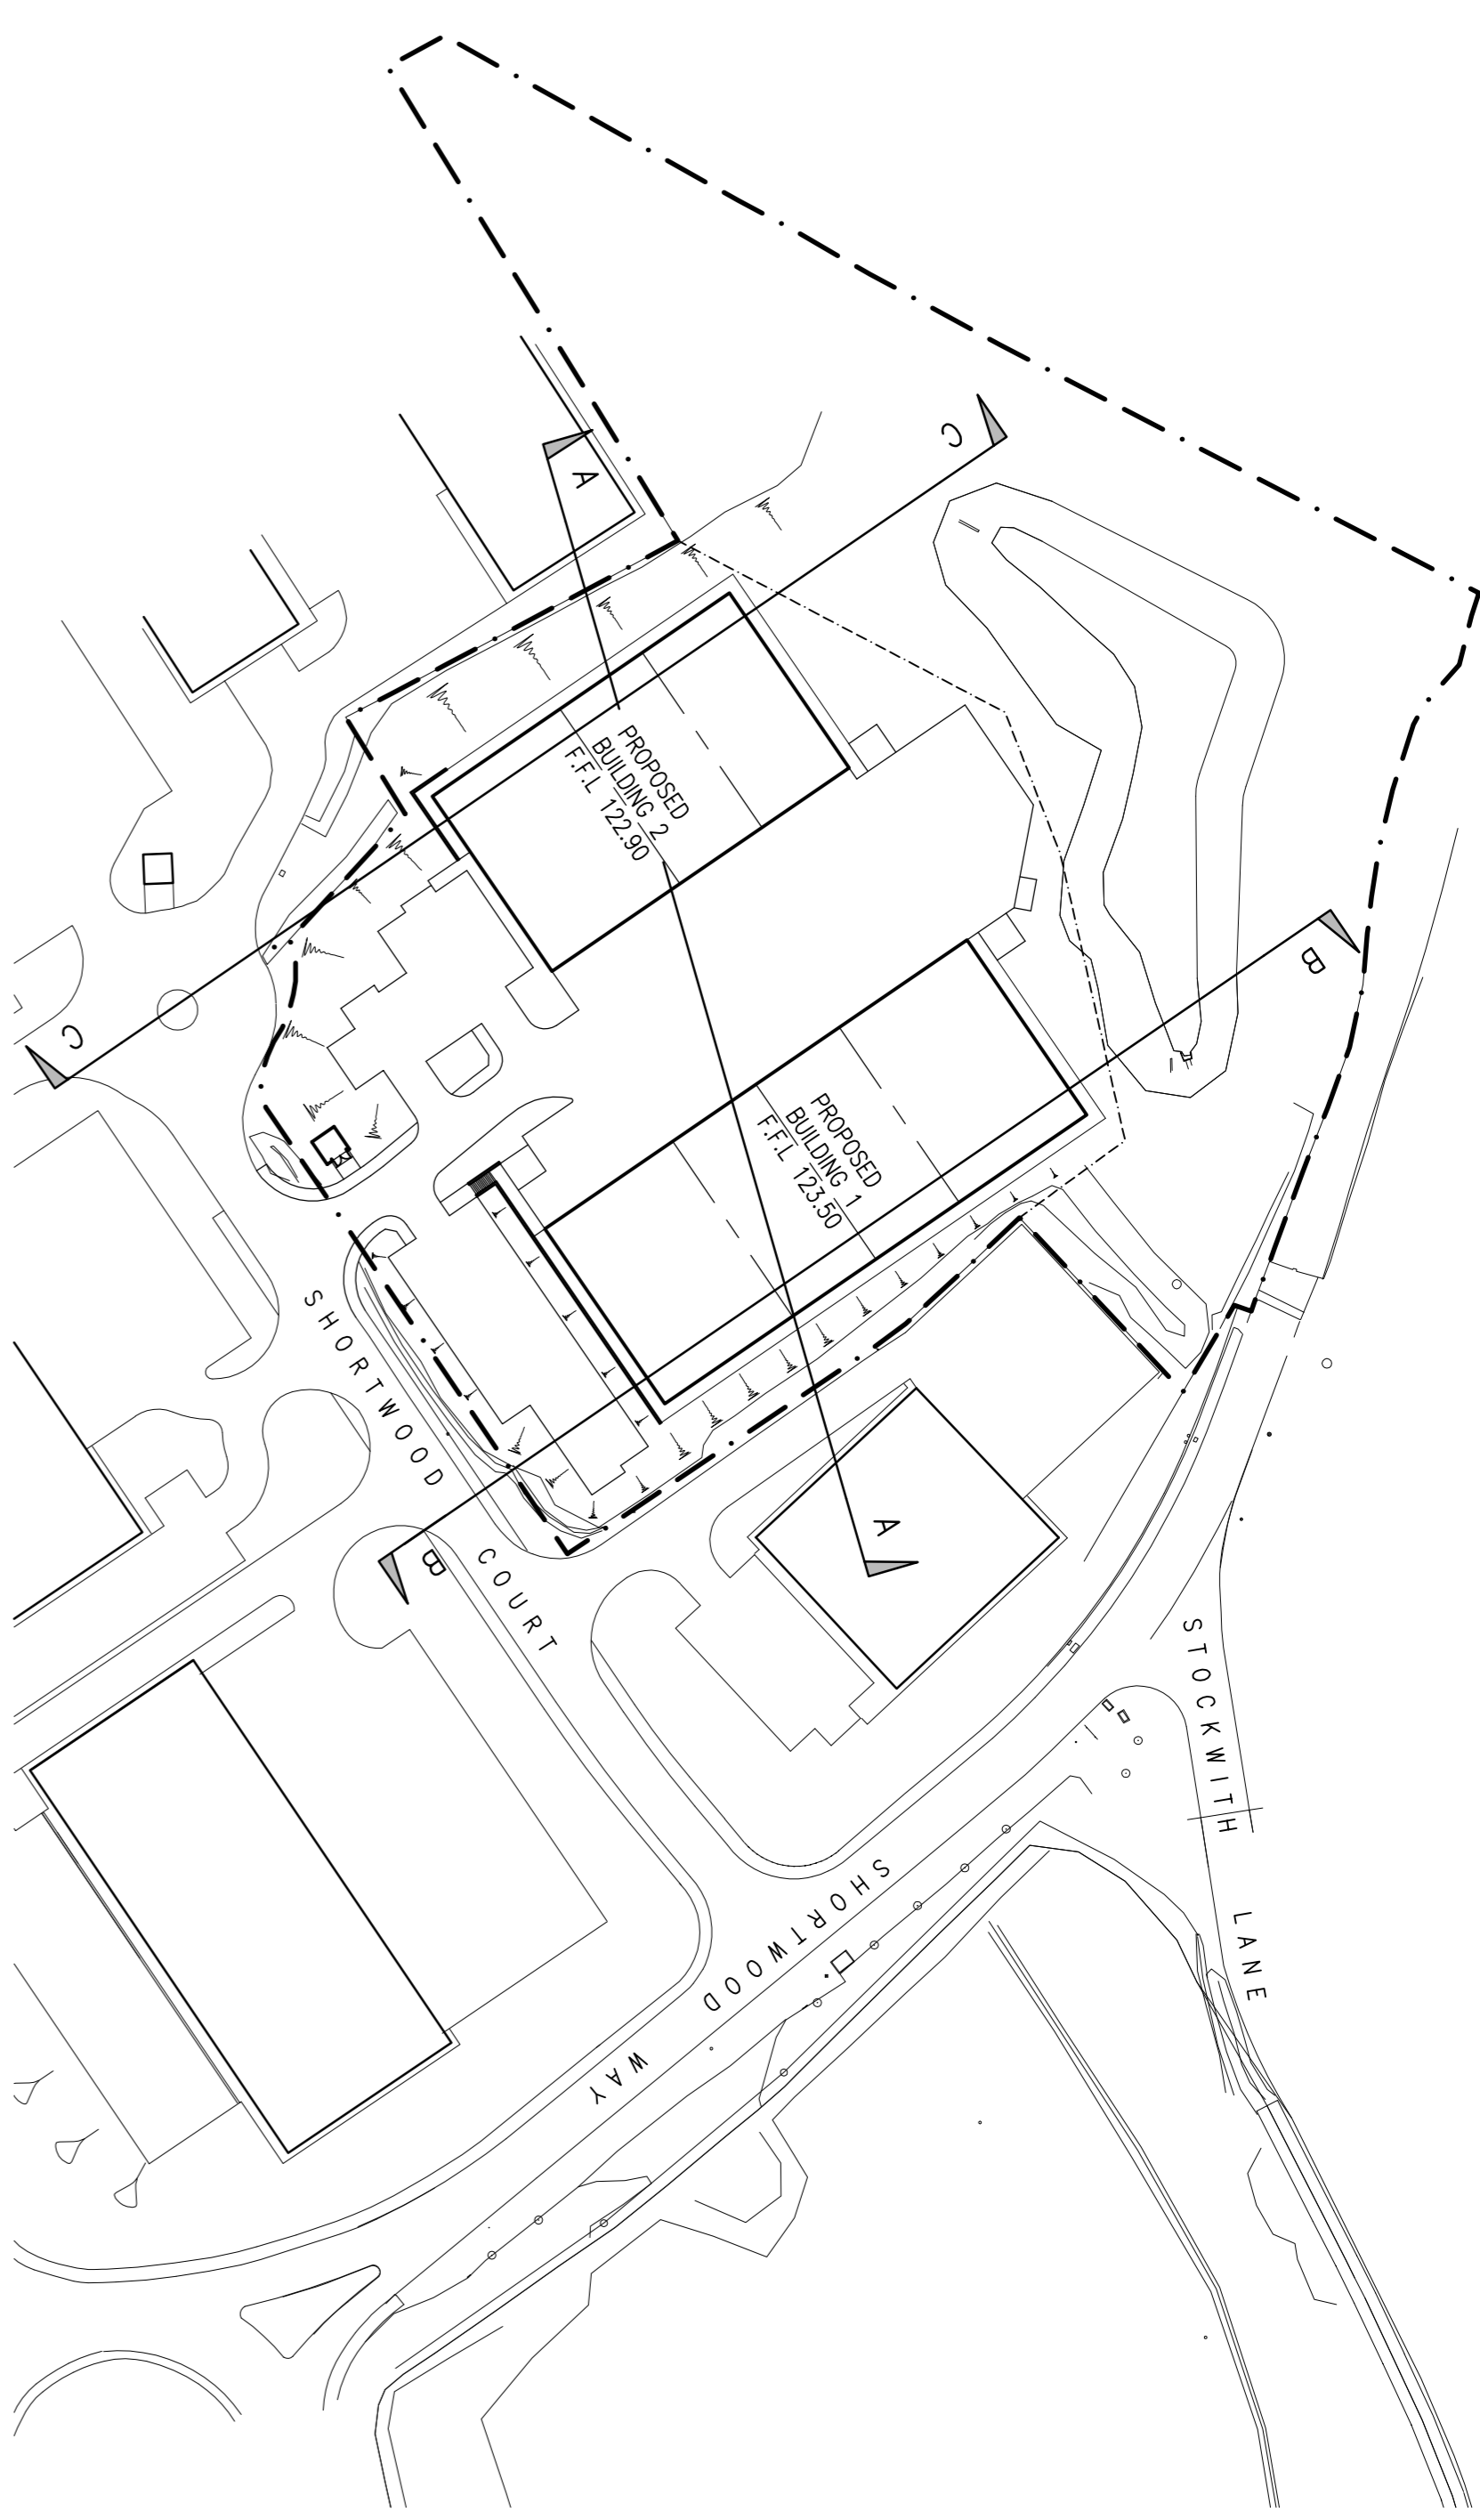


PROPOSED SITE PLAN

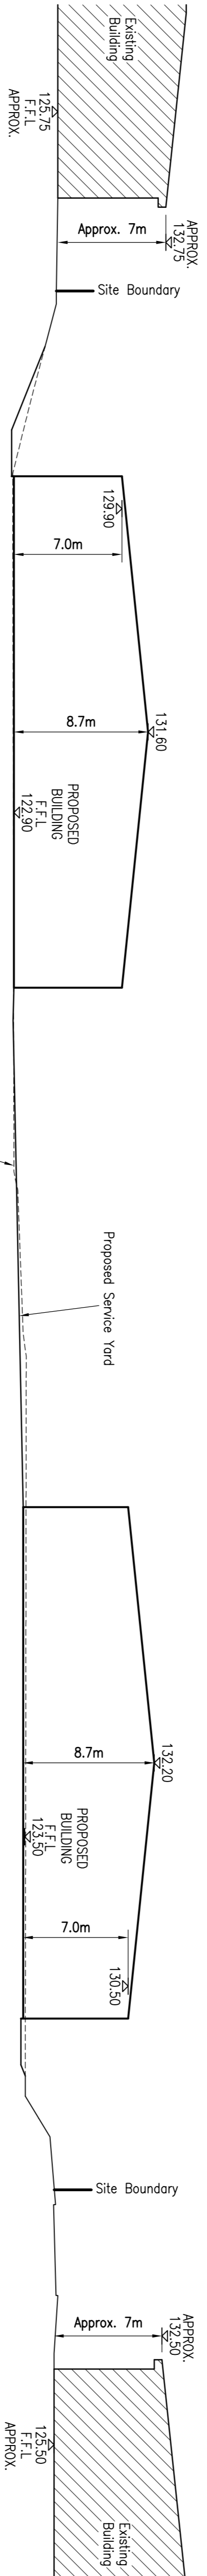

SECTION A - A

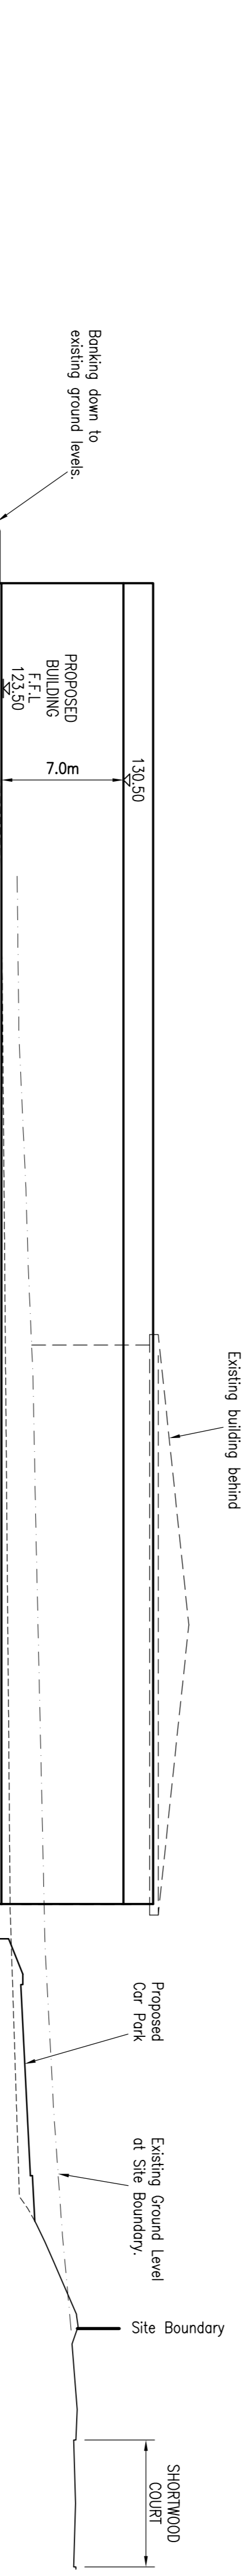

SECTIONAL ELEVATION B - B

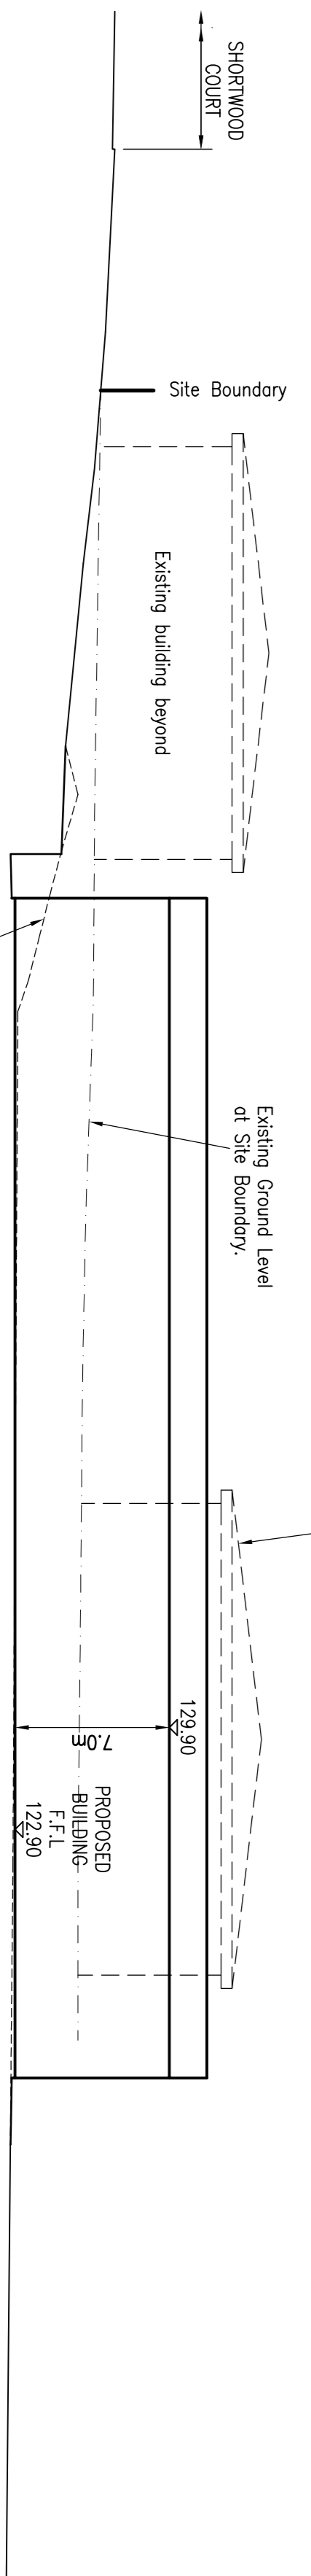

SECTIONAL ELEVATION C - C

REV	DESCRIPTION	SIG	CHK	DATE
A	First Issue.			

E.V. WADDINGTON LTD.

SHORTWOOD BUSINESS PARK,
HOYLAND. - SITE 2

PROPOSED SITE SECTIONS

Eastwood & Partners
CONSULTING ENGINEERS

St. Andrew's House
23 Kingfield Road
Sheffield
S11 9AS
Tel 0114 255 4554
Fax 0114 255 4330

EOP
mail@eastwoodandpartners.com
www.eastwoodandpartners.com

SCALE: WHEN PLOTTED AT A1		DRAWING STATUS:	
1:1000	1:250	PRELIMINARY	
DRAWN	CHECKED	DATE	DRAWING NUMBER
MW	GMS	07-11-13	35189/014
			REV
			A