




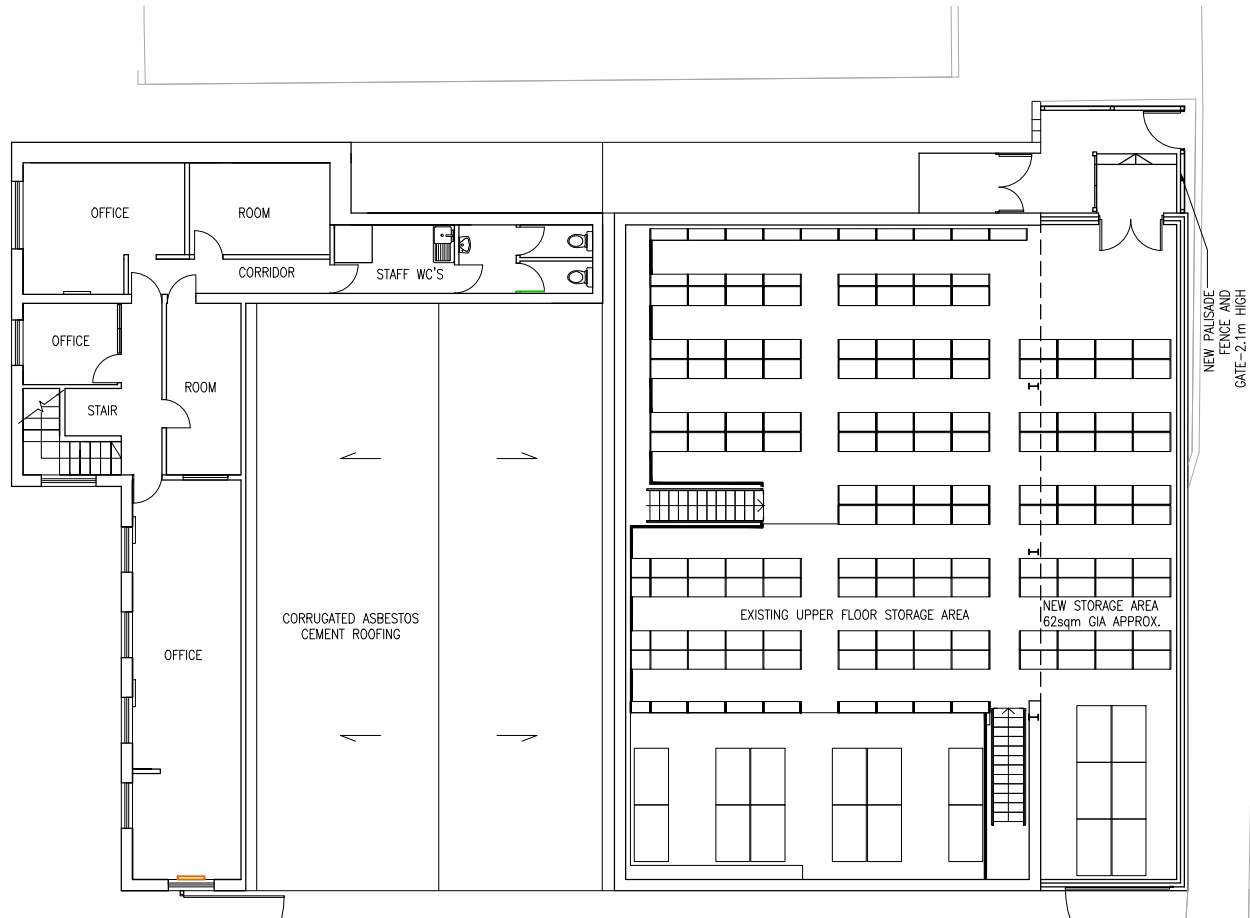

FIRST FLOOR PLAN SCALE 1:200@A3

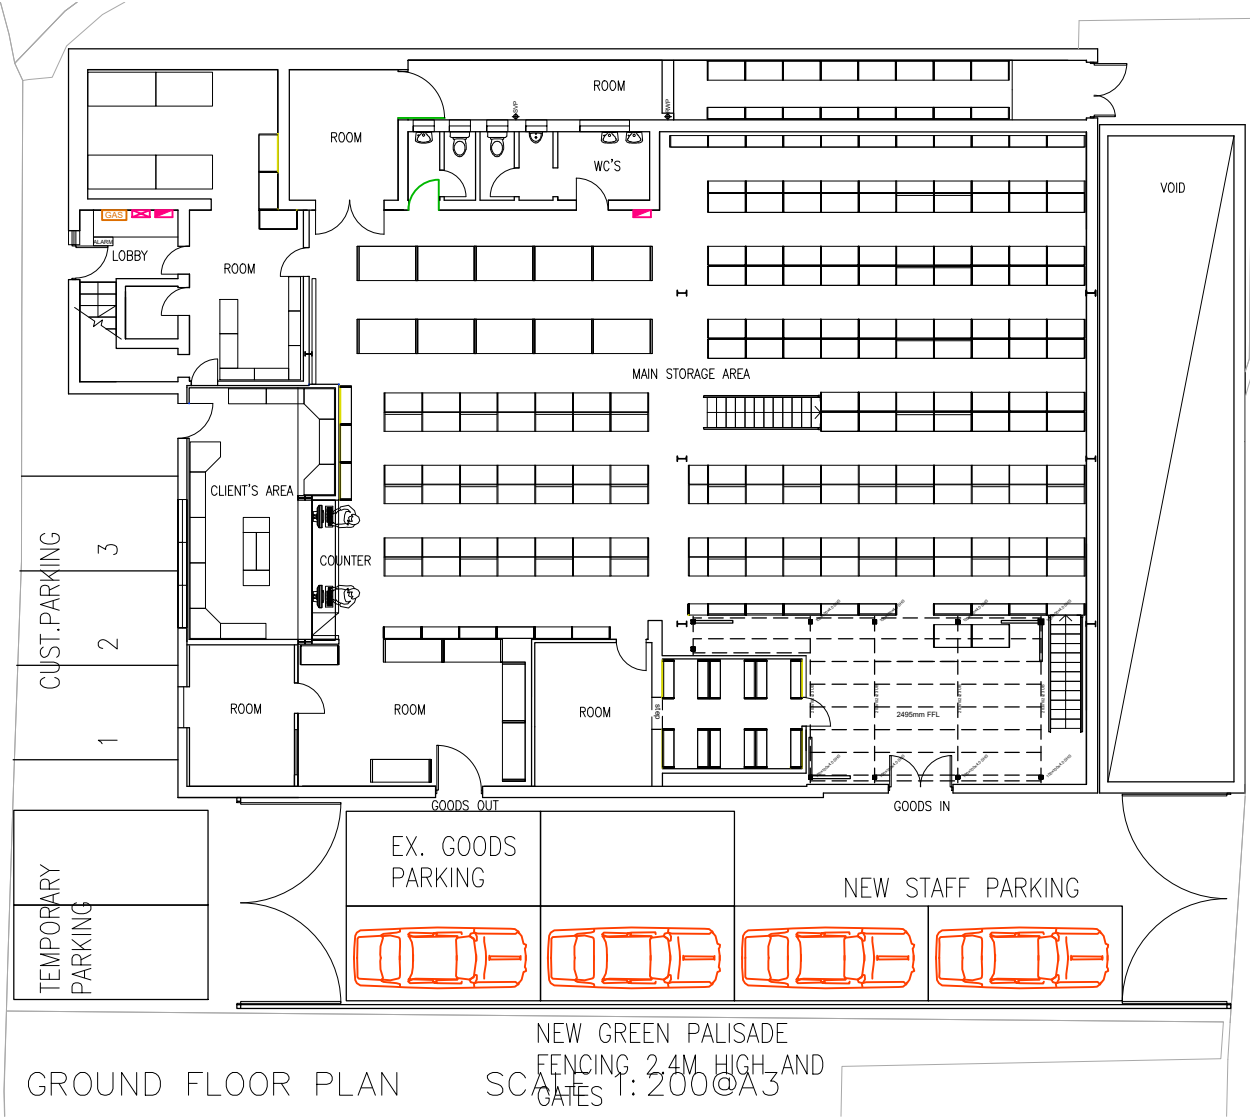

GROUND FLOOR PLAN SCALE 1:200@A3

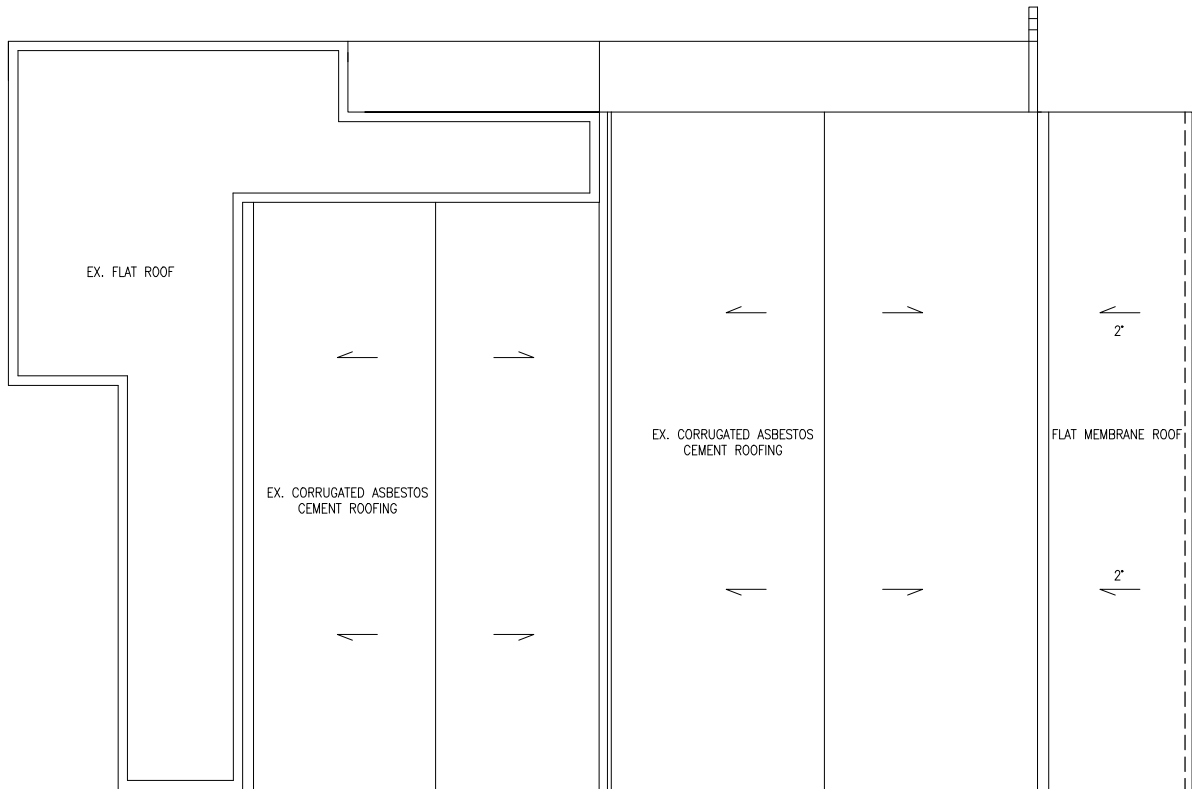

ROOF PLAN SCALE 1:200@A3

client

project

title

BUTLERS AUTOMOTIVE LTD

THOMAS STREET
BARNSELEY S70 1LH

PROPOSED PLANS

drawing no

revision

A21-109/04

A

scale

date drawn

1:200@A3

23/02/2021

SPACESTUDIO

18 Mylor Road
Sheffield
S11 7PF

RIBA

Chartered Practice

Telephone +44 (0) 114 263 1762

revision

date drawn

drawn by

-

23/02/2021

Comments

Revision

Comments

FIRST ISSUE

A

PALISADE FENCE AND GATE