
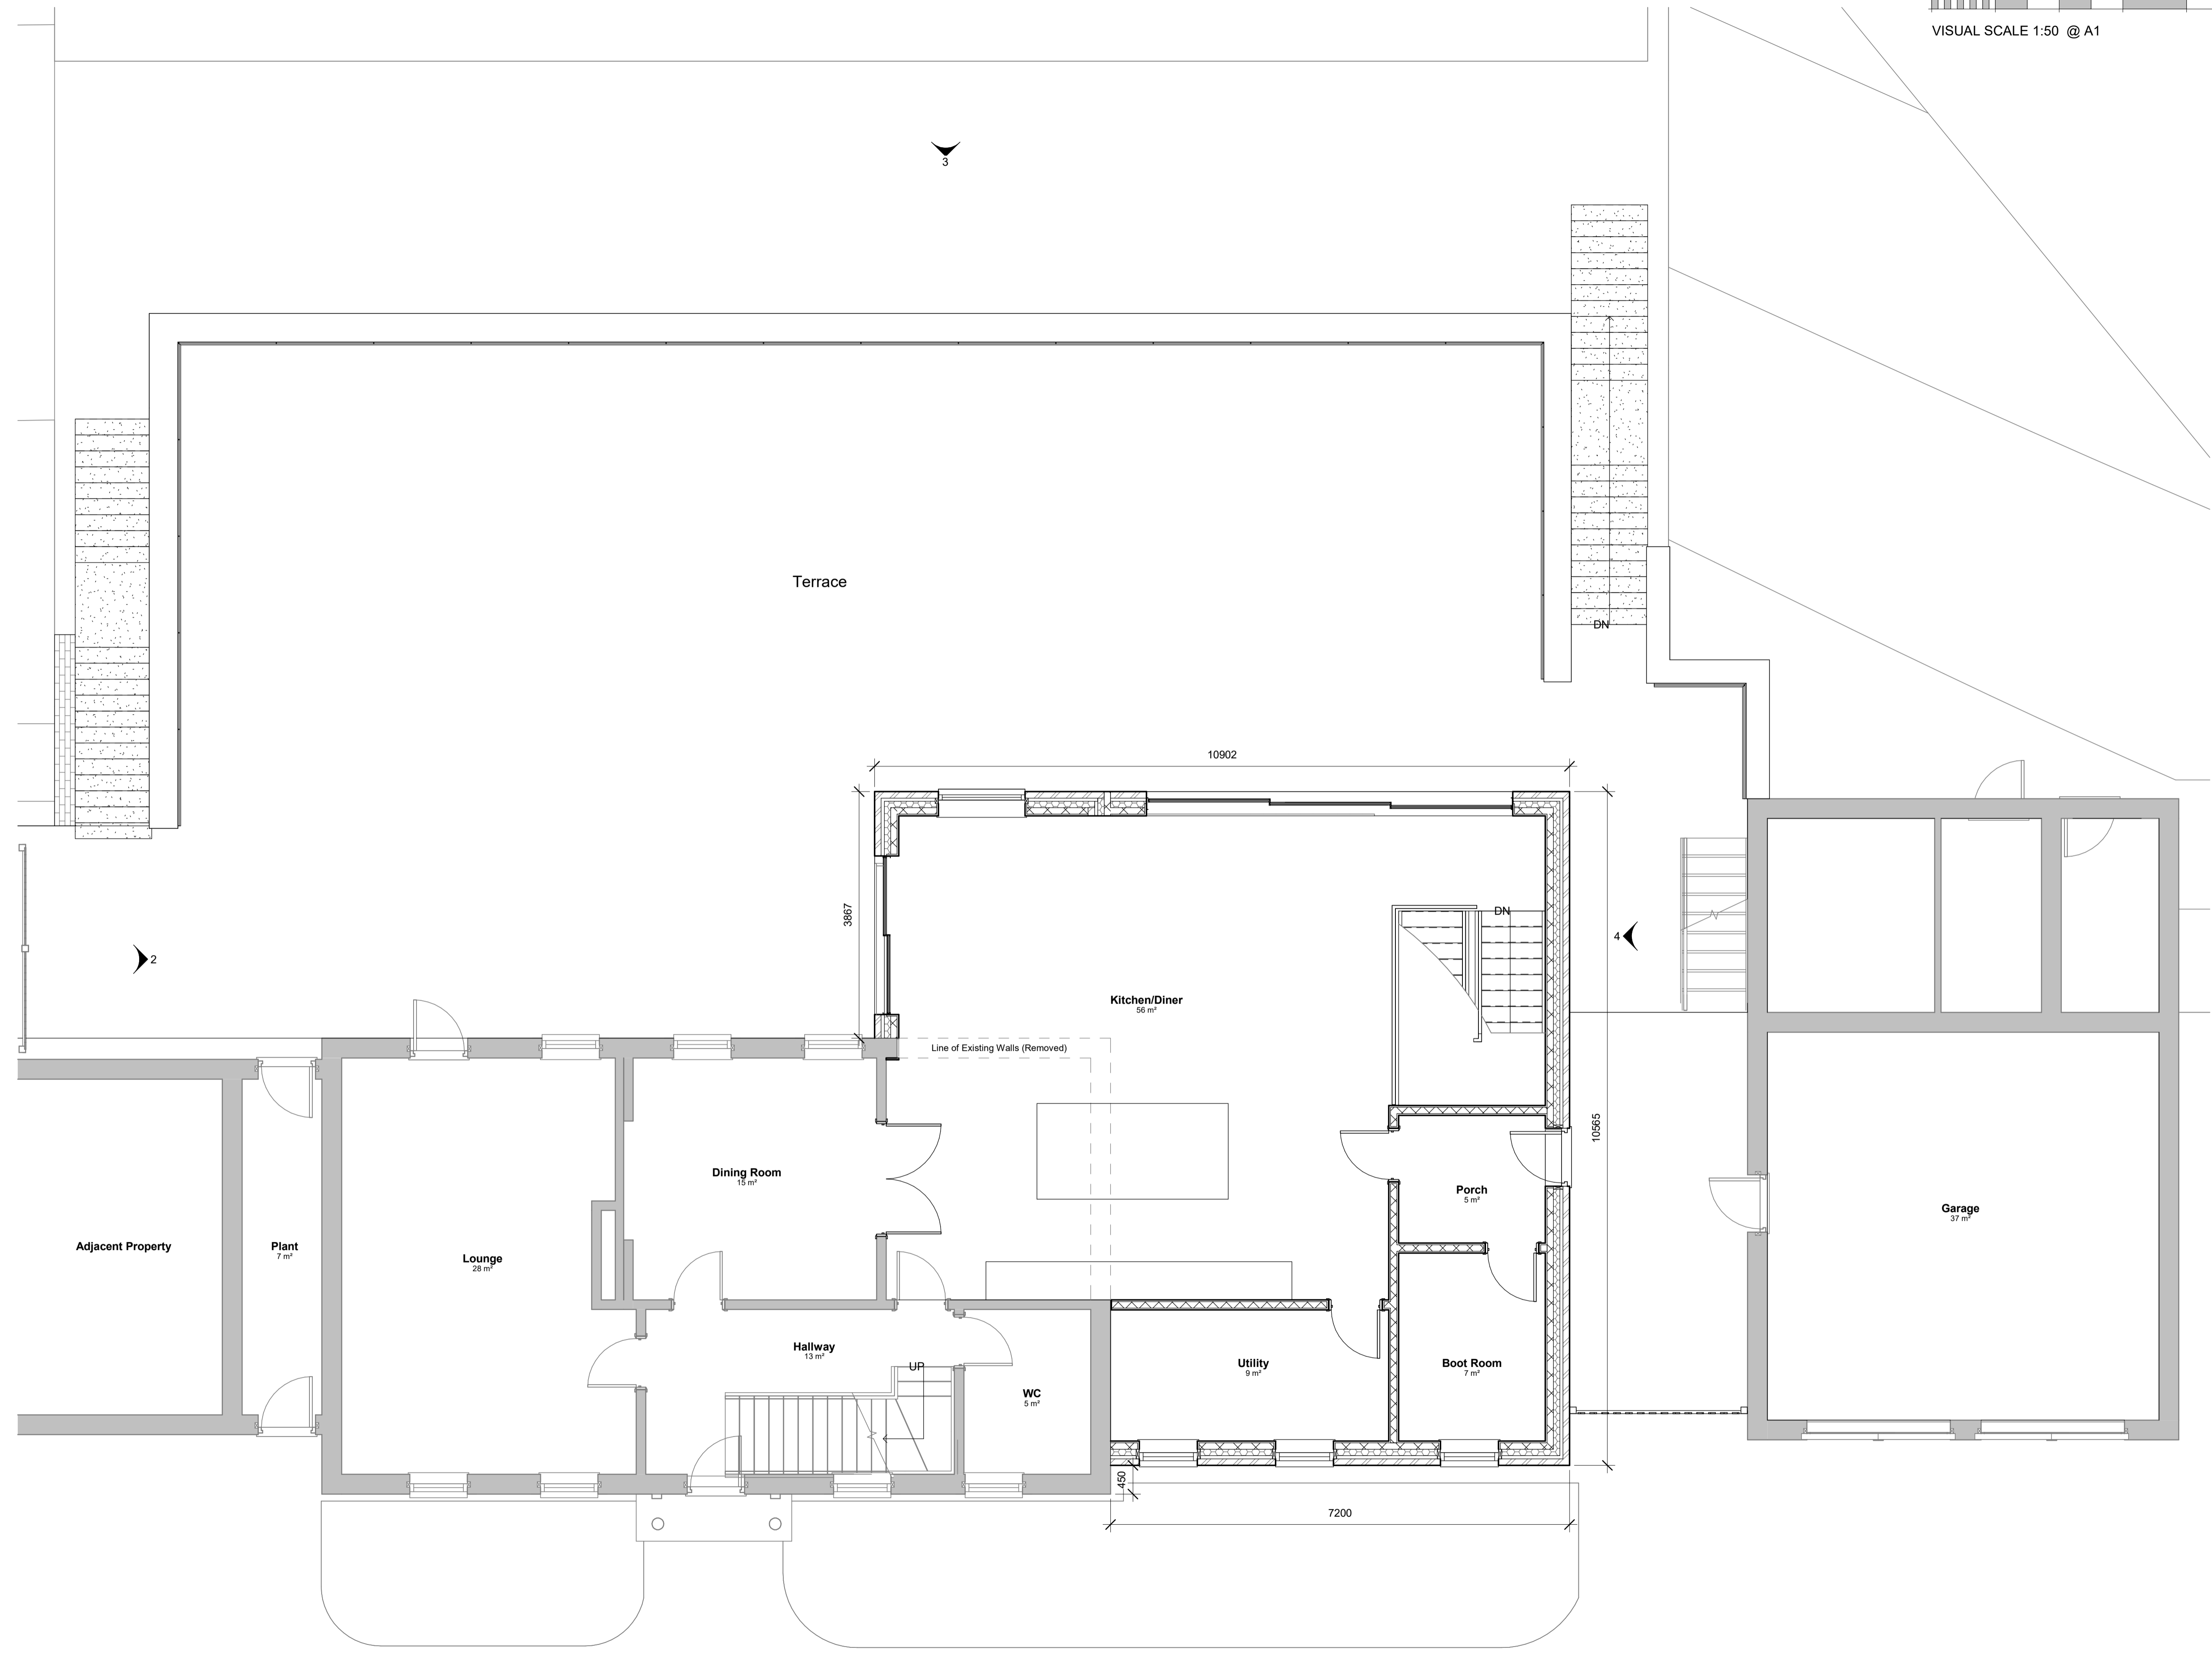


0m 1m 2m 3m 4m 5m
 VISUAL SCALE 1:50 @ A1

Do not scale from this drawing.
 The contractor is to check all dimensions on site and report any discrepancies to the Architect.
 All rights described in chapter IV of the copyright, designs and patents act 1988 have been generally asserted.

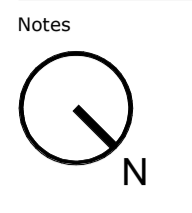

1 Proposed Ground Floor Plan
 1 : 50

P2	Planning Submission	19.11.25	CJR	JL
P1	Initial Issue	03.10.25	CJR	JL
Rev	Description	Date	By	Chk



Contact Us - hello@s75.design
 Project
 53 Keresforth Hall Road,
 Barnsley S70 6NL

Drawing
Proposed Ground Floor Plan

Scale 1 : 50	Drawn CJR	Date 03/10/2025
-----------------	--------------	--------------------

Drawing Purpose
PLANNING APPLICATION

Ref 1014-S75-XX-00-DR-A-20000	Rev. P2
----------------------------------	------------