
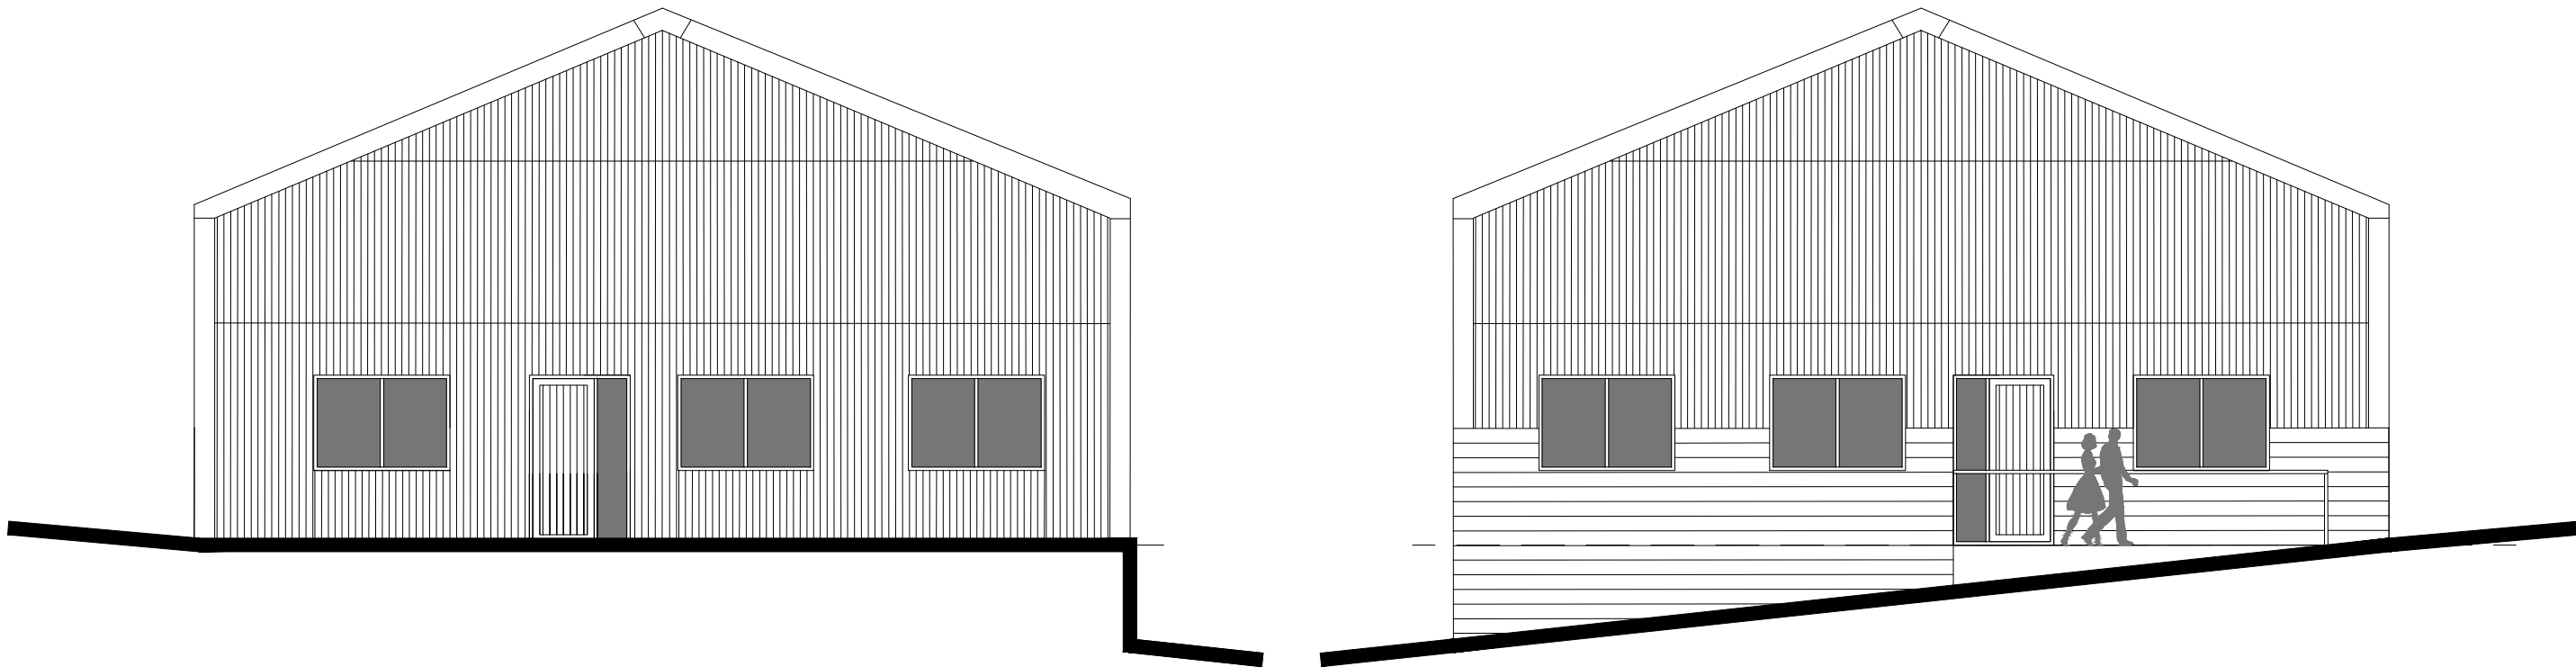


NOTE: ALL DIMENSIONS SHOWN
ARE PROVISIONAL DIMENSIONS
ONLY & SHOULD NOT BE READ AS
EXACT MEASUREMENTS.
THESE MAY NEED TO BE ALTERED
DUE TO SITE CONSTRAINTS/
INSPECTION
THE DRAWINGS AND DESIGN ARE
THE COPYRIGHT OF YCP LTD &
SHOULD NOT BE RE-PRODUCED
WITHOUT PRIOR PERMISSION


PLOT 1
100SQM

PLOT 2
100SQM

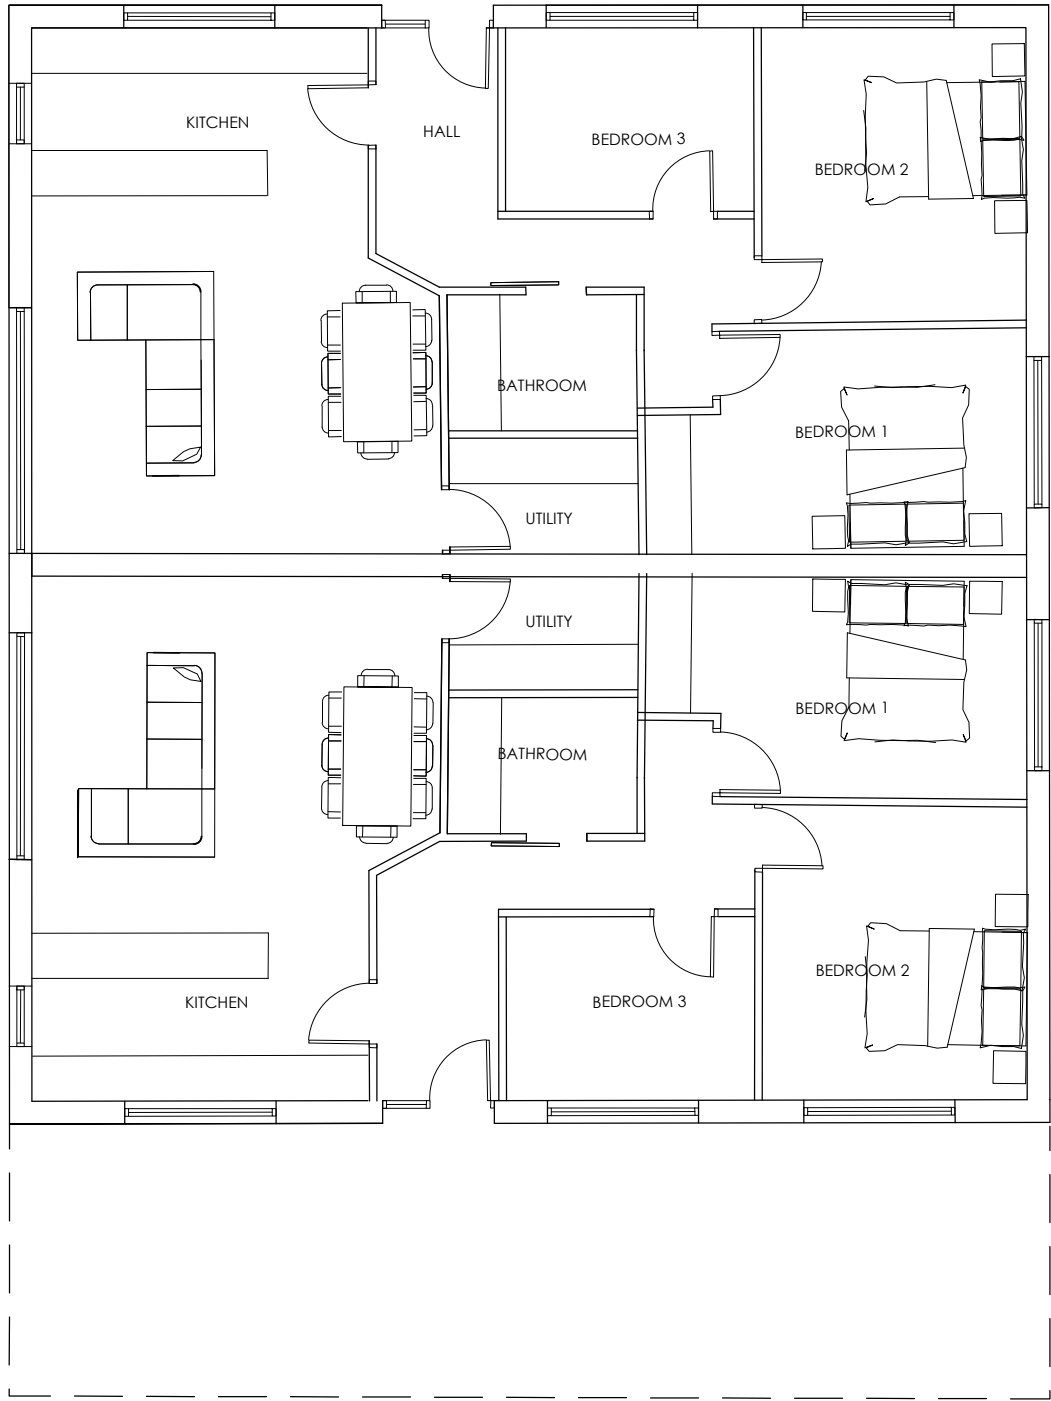


SOUTH EAST ELEVATION

NORTH WEST ELEVATION

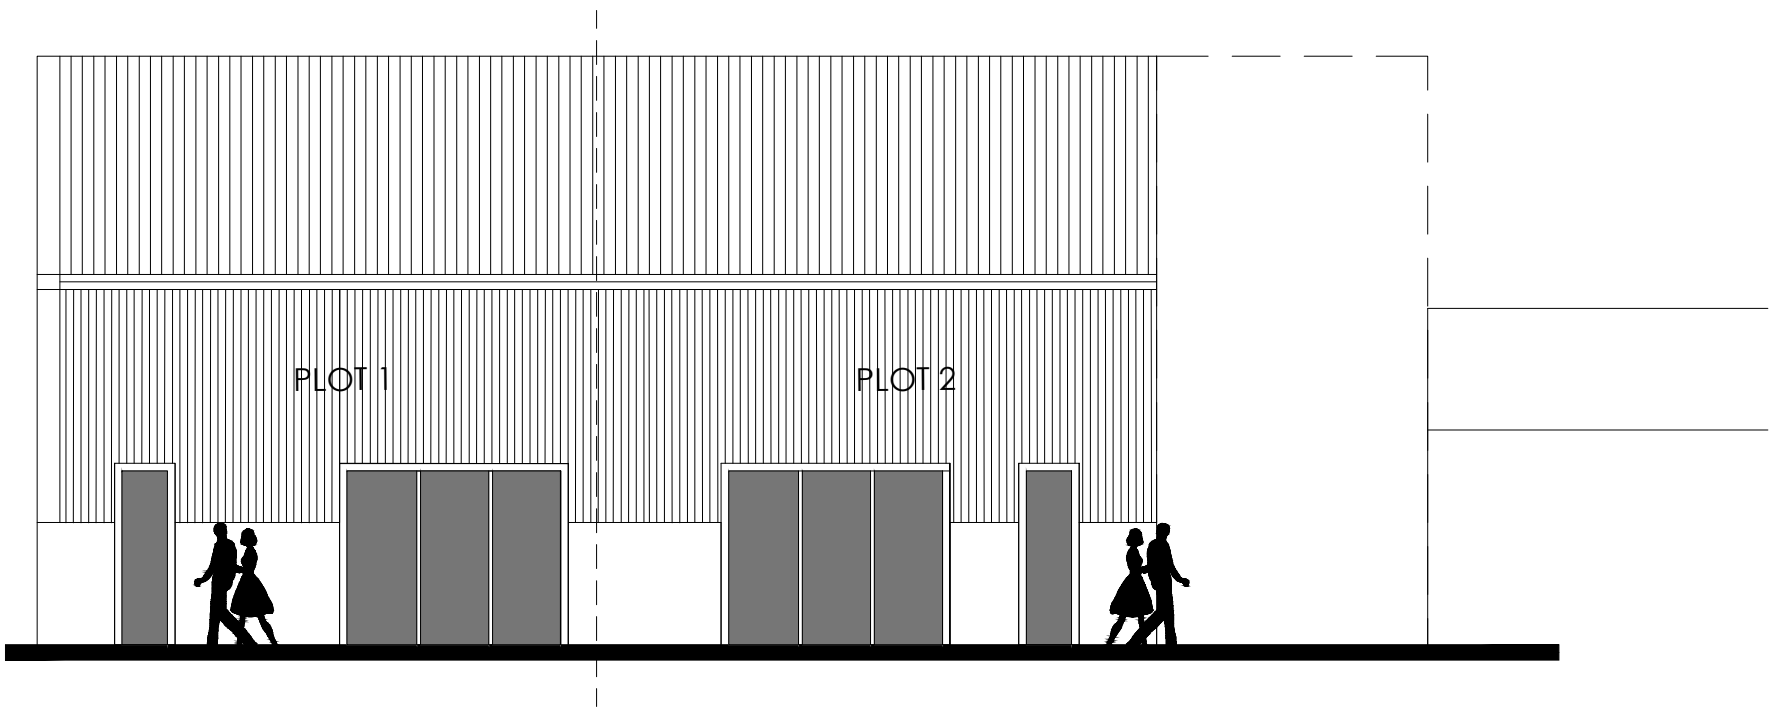

SOUTH WEST ELEVATION

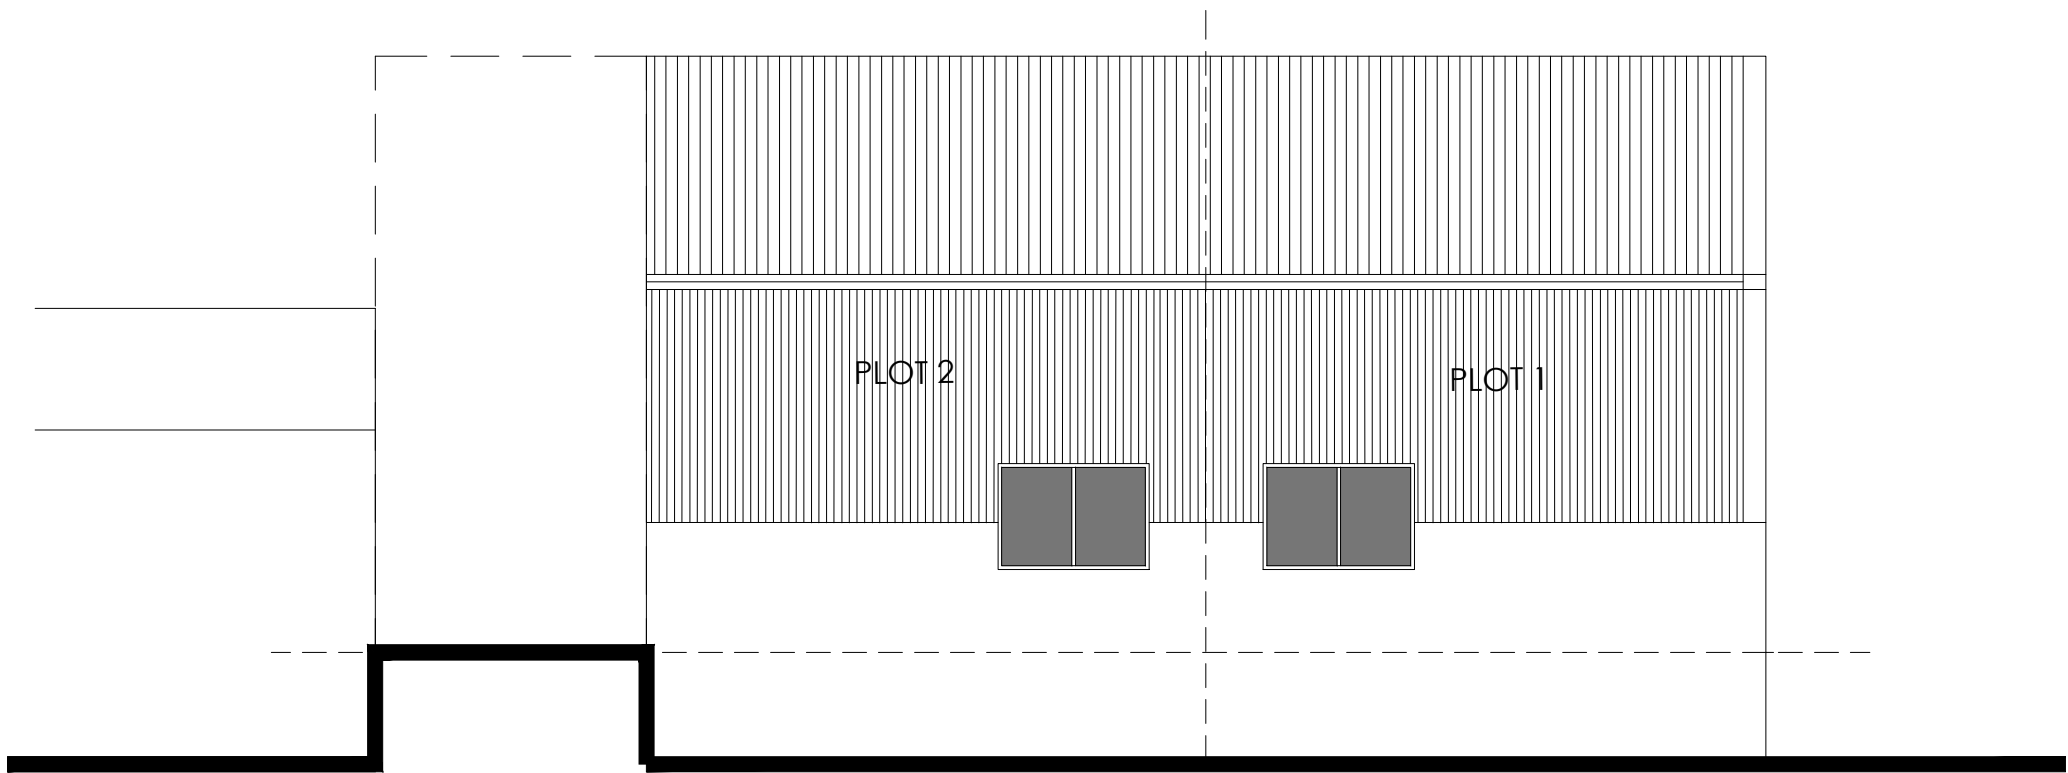

NORTH EAST ELEVATION

DRAWING DESCRIPTION: CLASS Q BARN APPLICATION PLOTS 1-2 PROPOSED FLOOR PLANS			
JOB TITLE ROYD MOOR FARM, ROYD MOOR ROAD THURLSTONE			
CLIENT KINGSMAN HOMES			
DRAWN BY	SCALE 1:200 @ A1	DRAWING NO.	REVISION
DATE JUNE 2022		2036-00-03	A
CHECKED			



L'Arche Developments (Thurleigh) Ltd
1 The Square
The Old Rectory
H24 6DT
01235 511111 or 01235 511112
01235 511113 or 01235 511114
01235 511115 or 01235 511116
01235 511117 or 01235 511118
01235 511119 or 01235 511120