
 


All dimensions to be checked on site prior to work commencing. Any discrepancies must be reported to MR+P

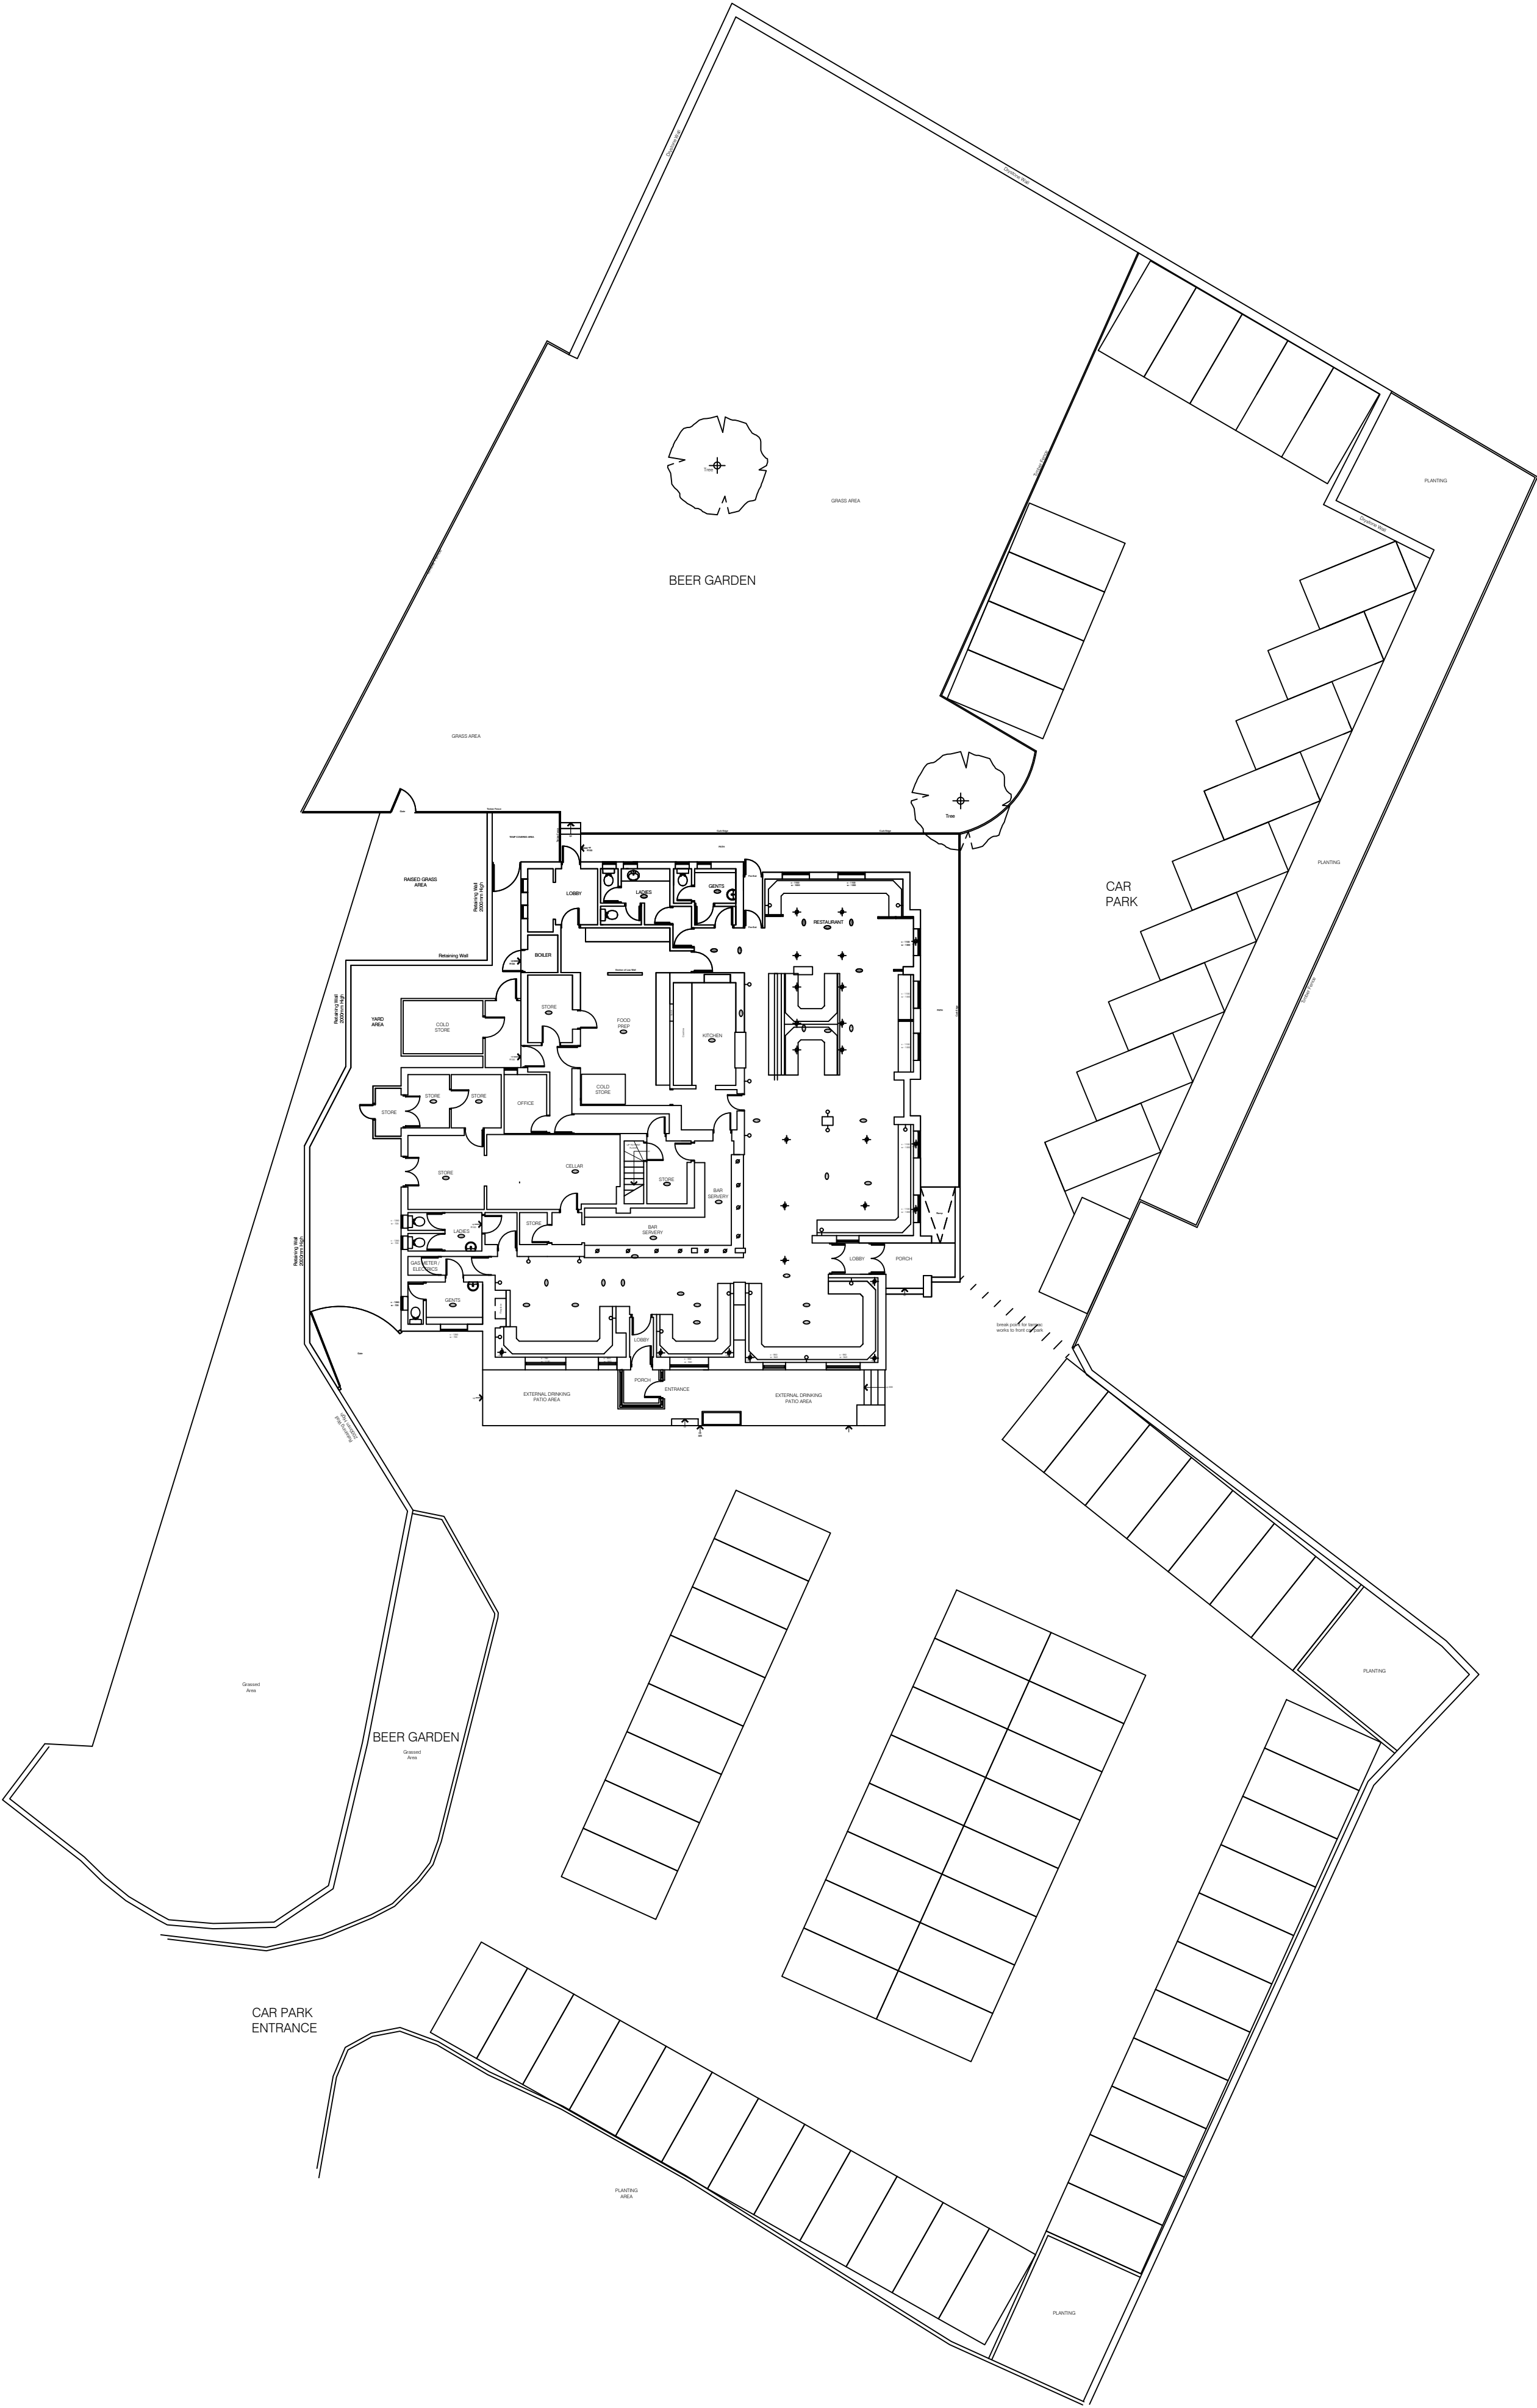

MR+P
ARCHITECTS

MELLING RIDGEWAY + PARTNERS LTD
CHARTER HOUSE MOORE STREET
SHEFFIELD S3 7UR
t: (0114) 2723321
f: (0114) 2727395
e: info@mrp-architects.co.uk

PROJECT
TRUE NORTH BREW CO.
THE CROWN AND ANCHOR
BARUGH LANE, BARUGH GREEN
BARNSELY, S75 1LL

TITLE
EXISTING SITE PLAN

DRAWING STATUS
PLANNING

DRAWN BY: TJN

DATE: NOVEMBER 2024

SCALE: 1:200@A1

DRAWING No. 6172-402