




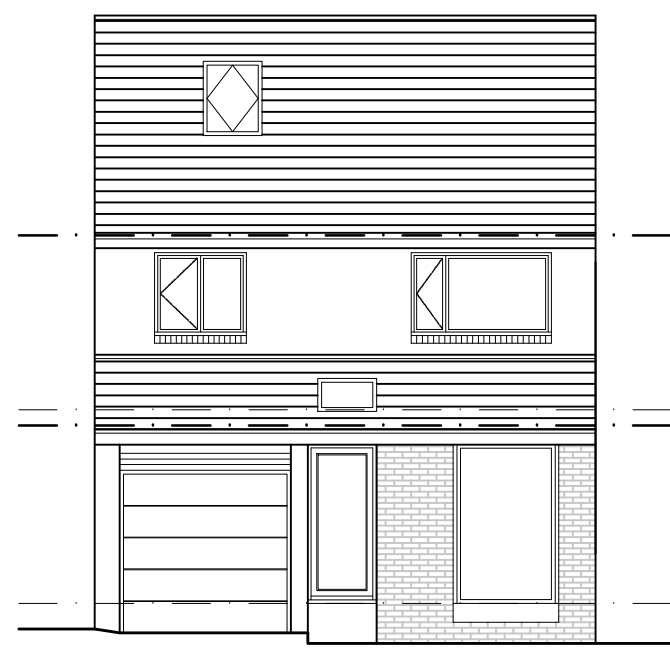


PROPOSED FRONT ELEVATION
SCALE 1:100

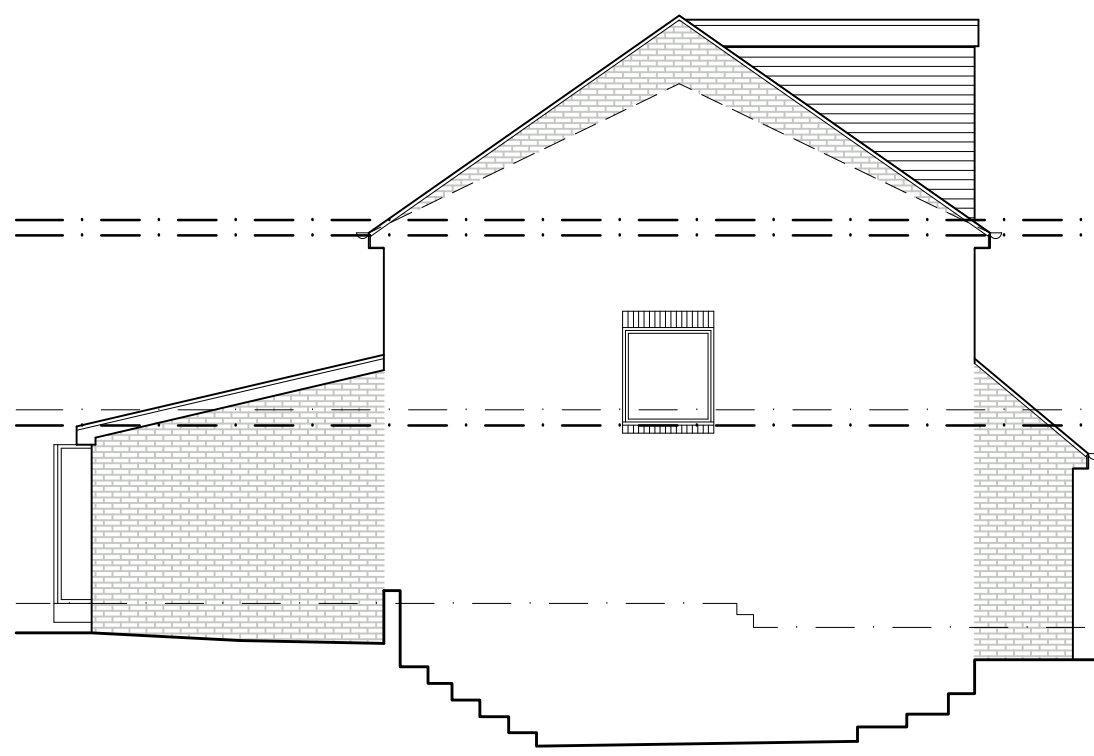

PROPOSED SIDE ELEVATION
SCALE 1:100

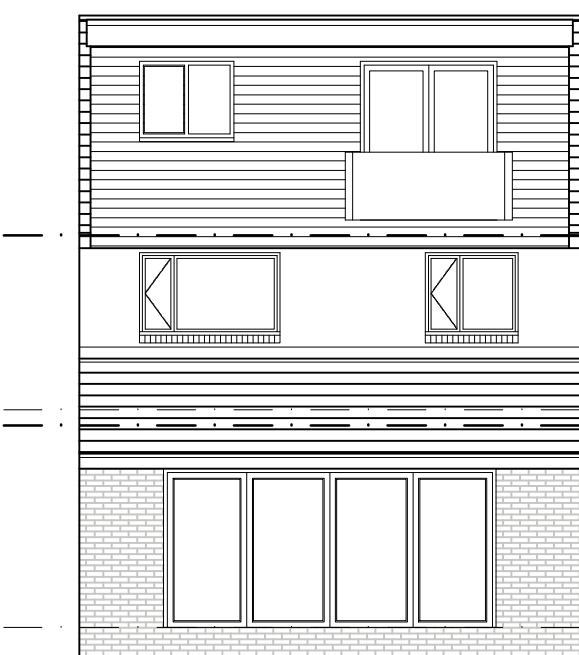


PROPOSED REAR ELEVATION
SCALE 1:100

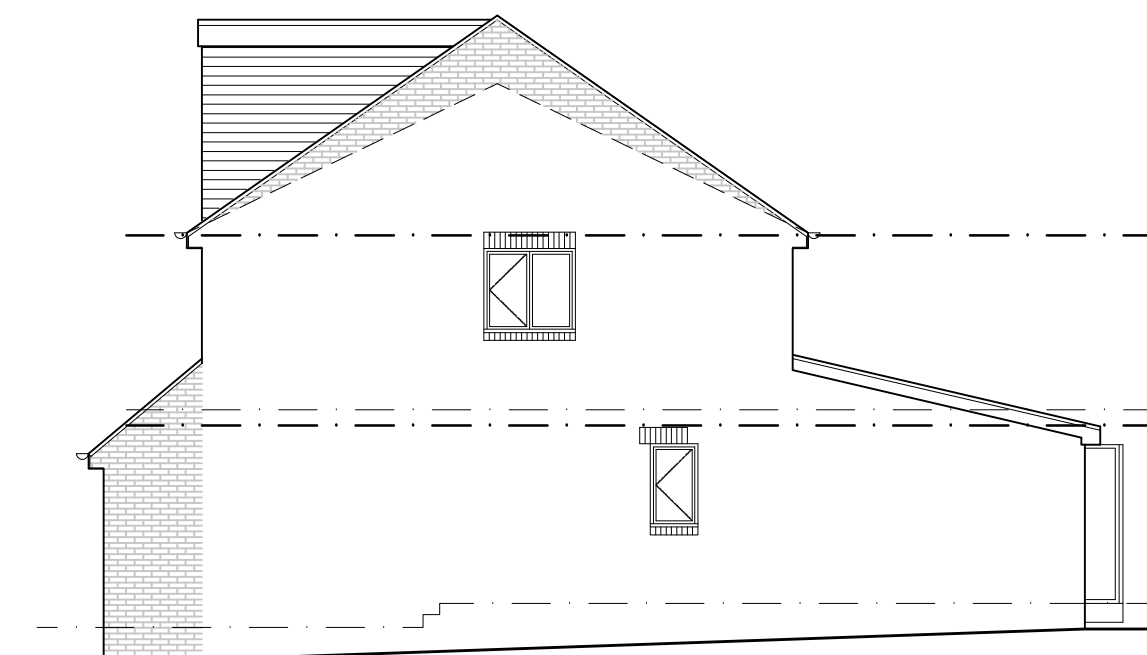


PROPOSED SIDE ELEVATION
SCALE 1:100




EXISTING FRONT ELEVATION
SCALE 1:100

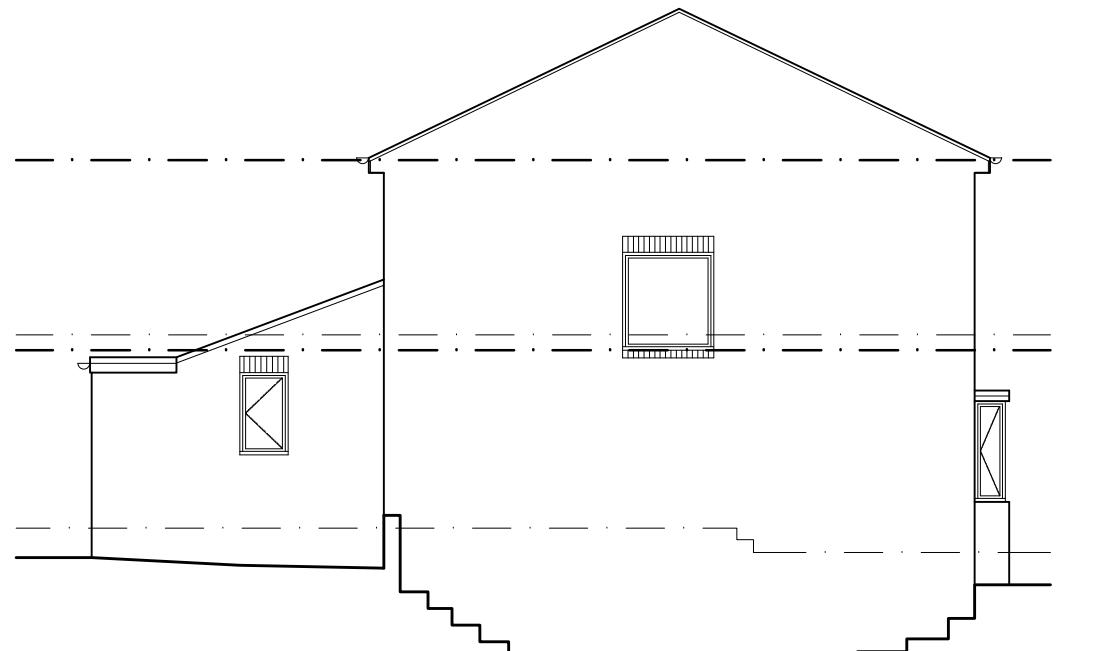


EXISTING SIDE ELEVATION
SCALE 1:100

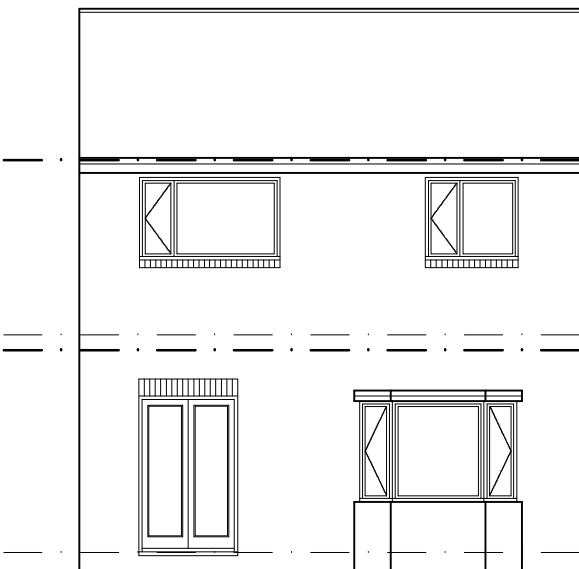


EXISTING REAR ELEVATION
SCALE 1:100

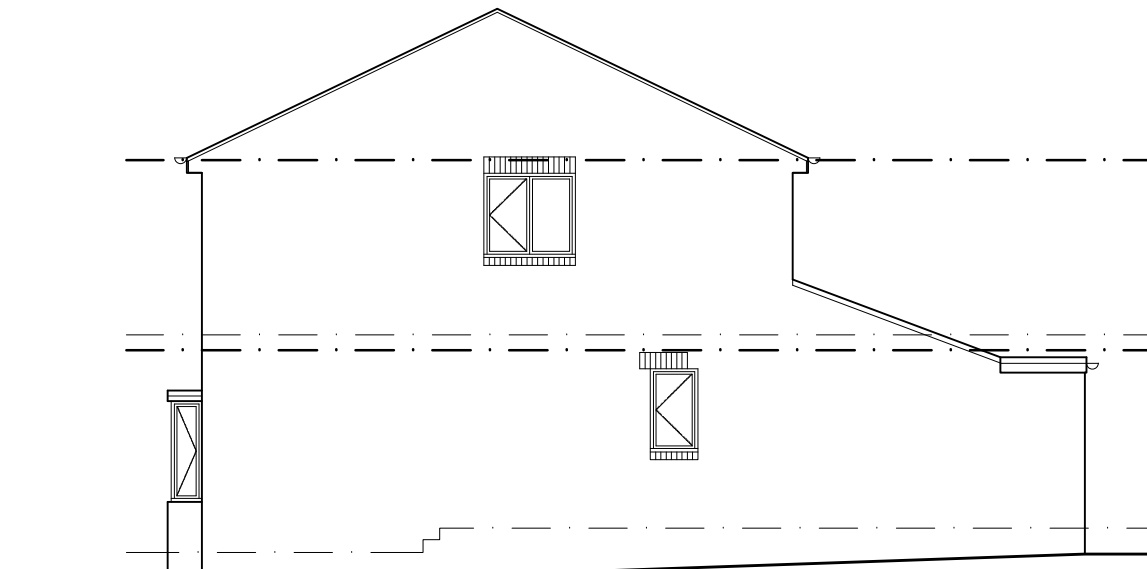


EXISTING SIDE ELEVATION
SCALE 1:100

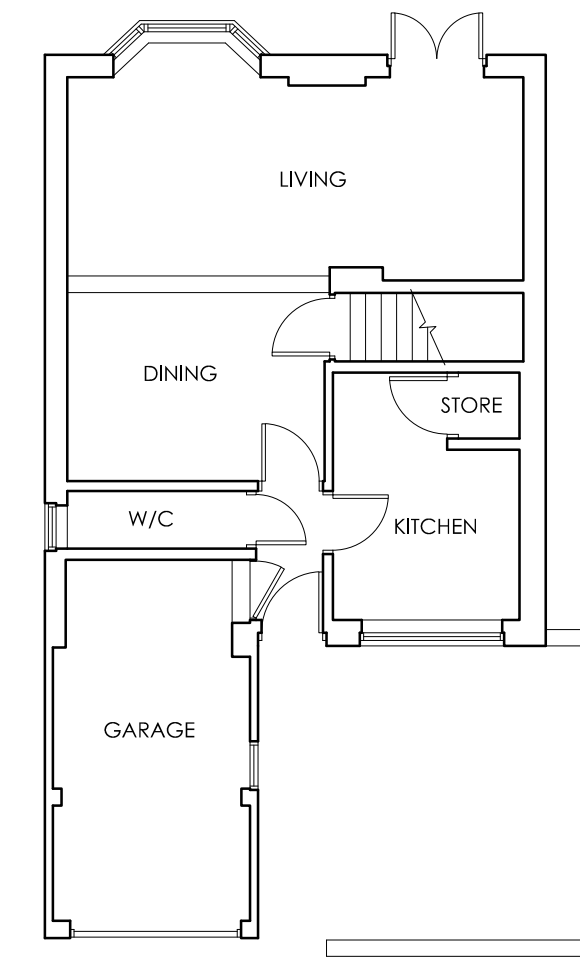


EXISTING FLOOR PLANS
SCALE 1:100

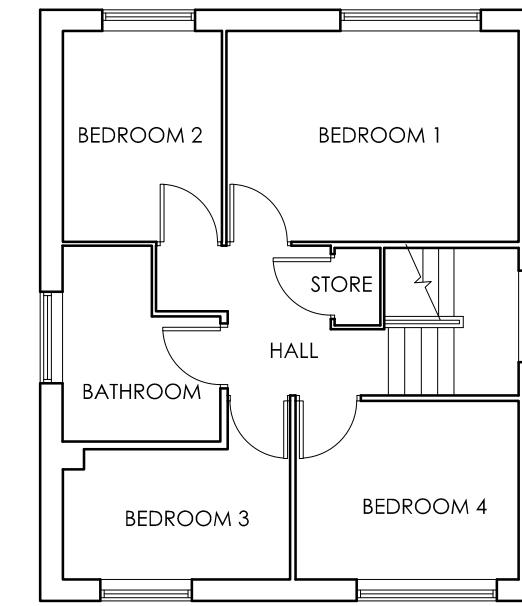


LOCATION PLAN
SCALE 1:1250

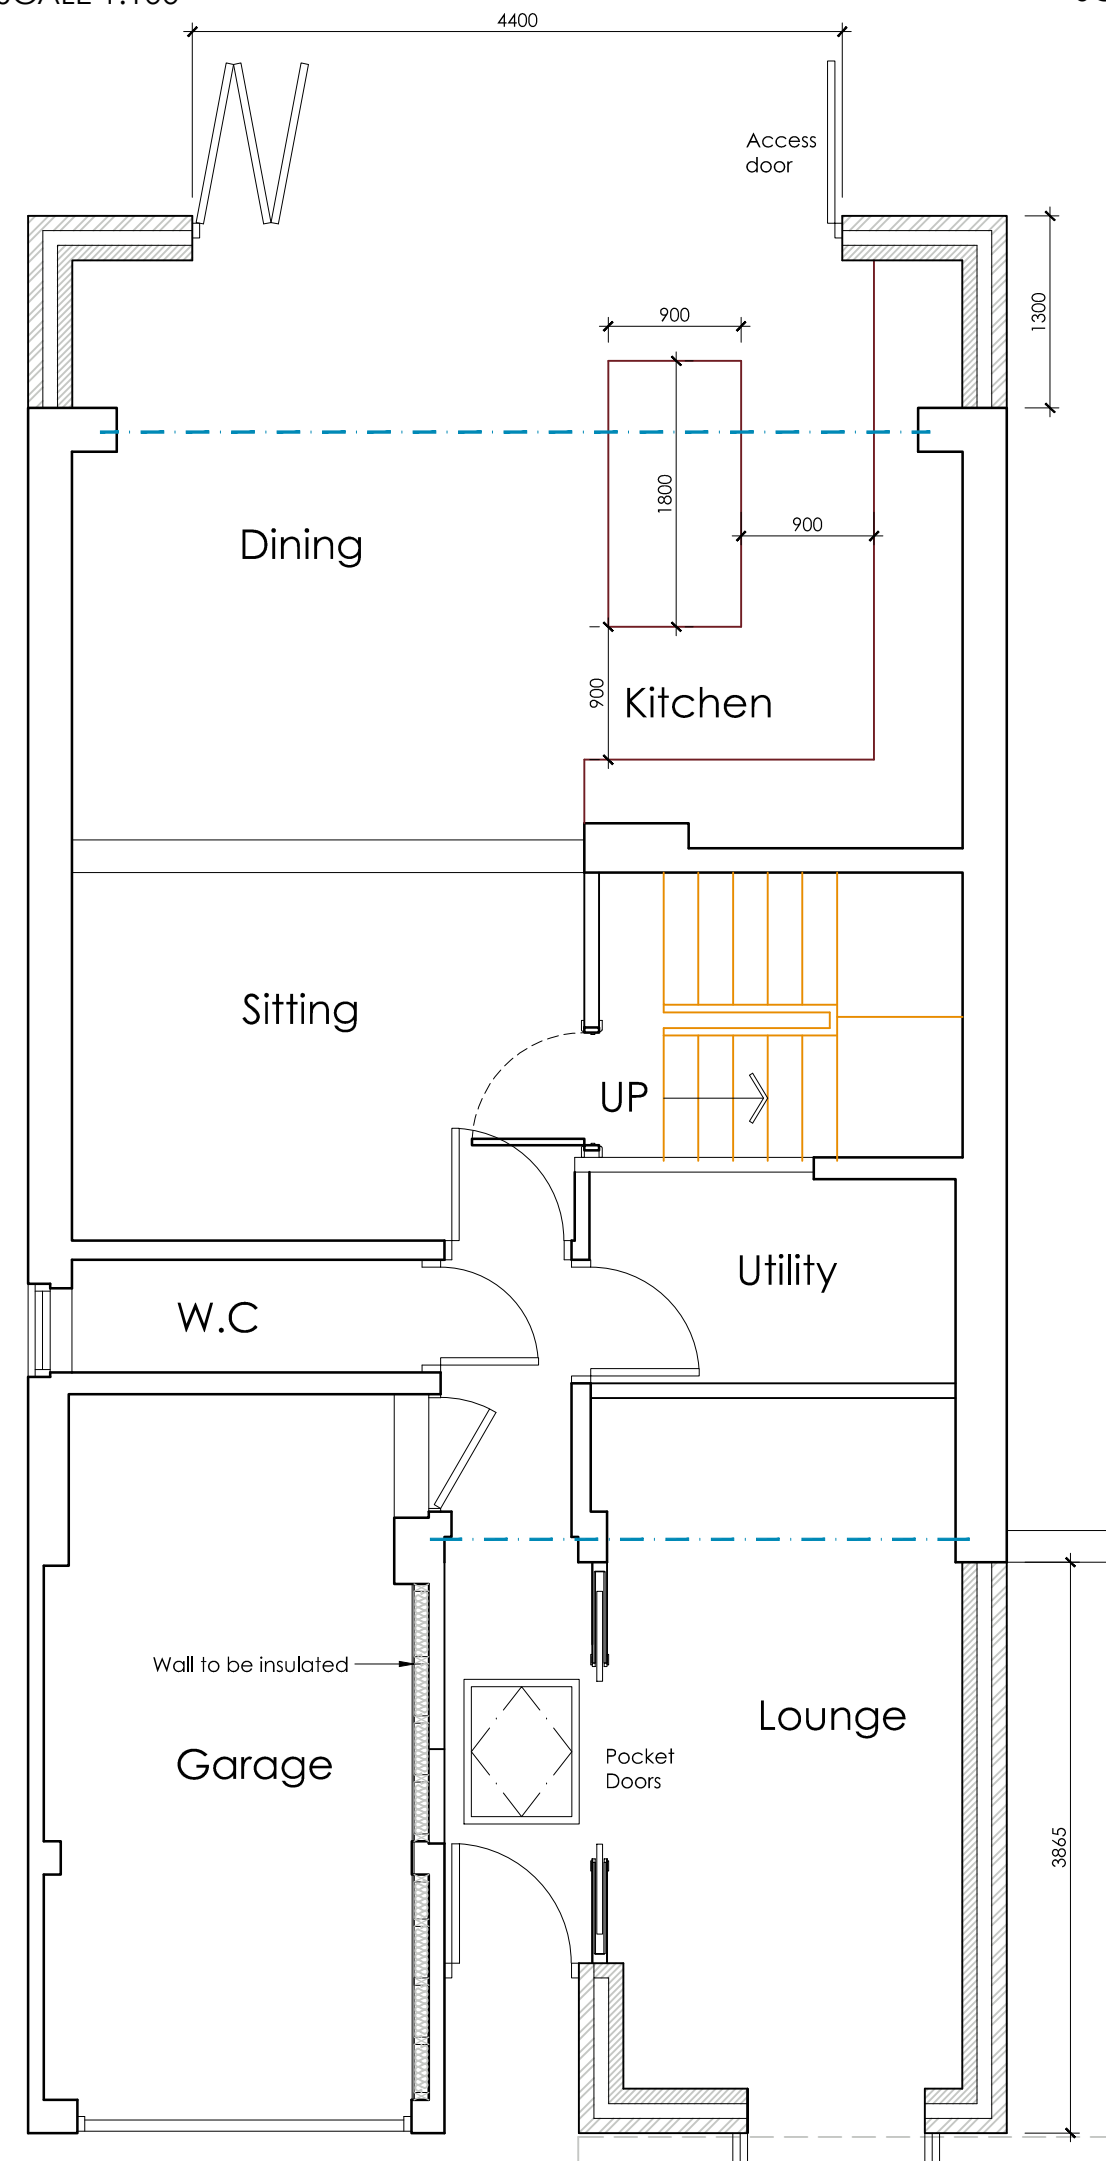


PROPOSED GROUND FLOOR PLAN
SCALE 1:50

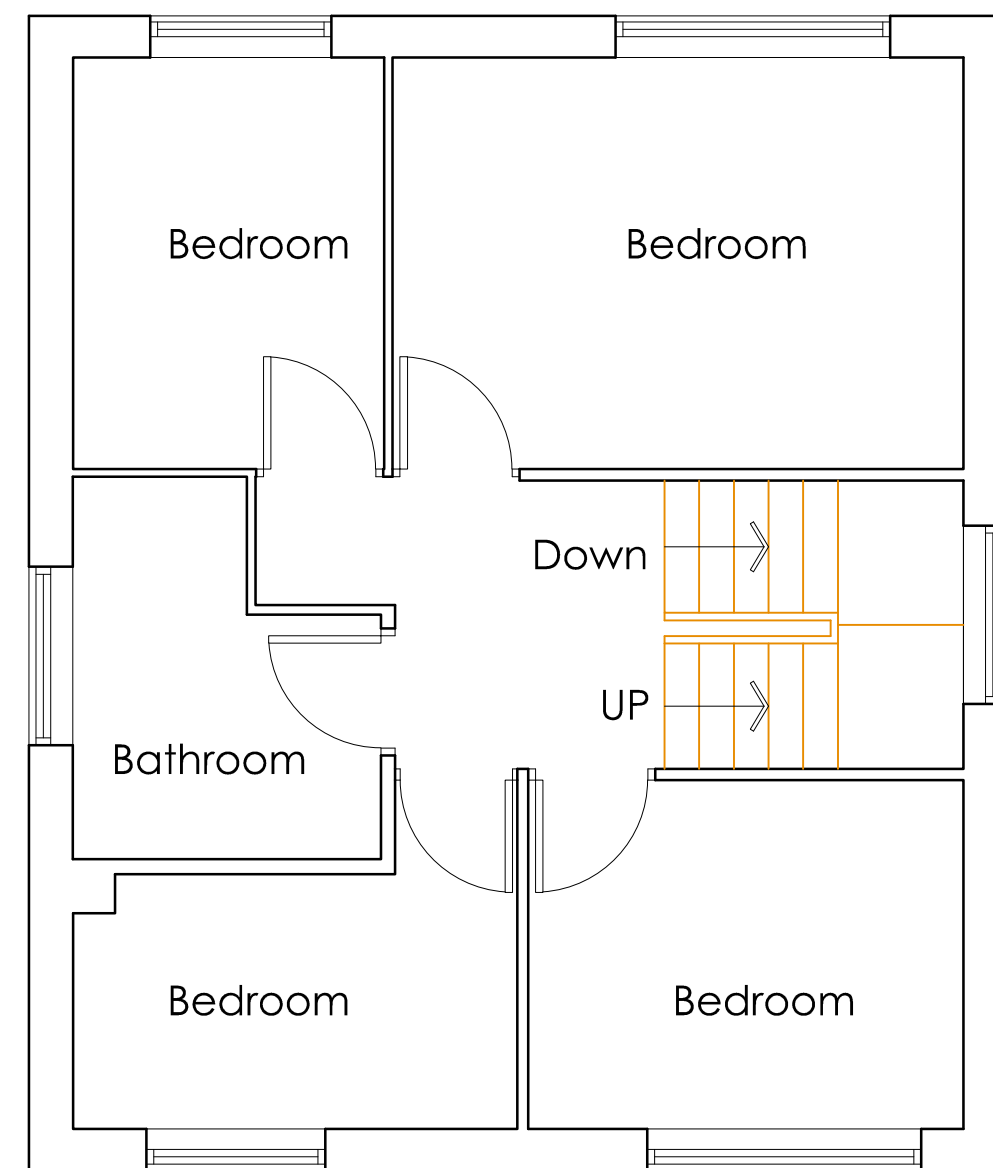


PROPOSED FIRST FLOOR PLAN
SCALE 1:50

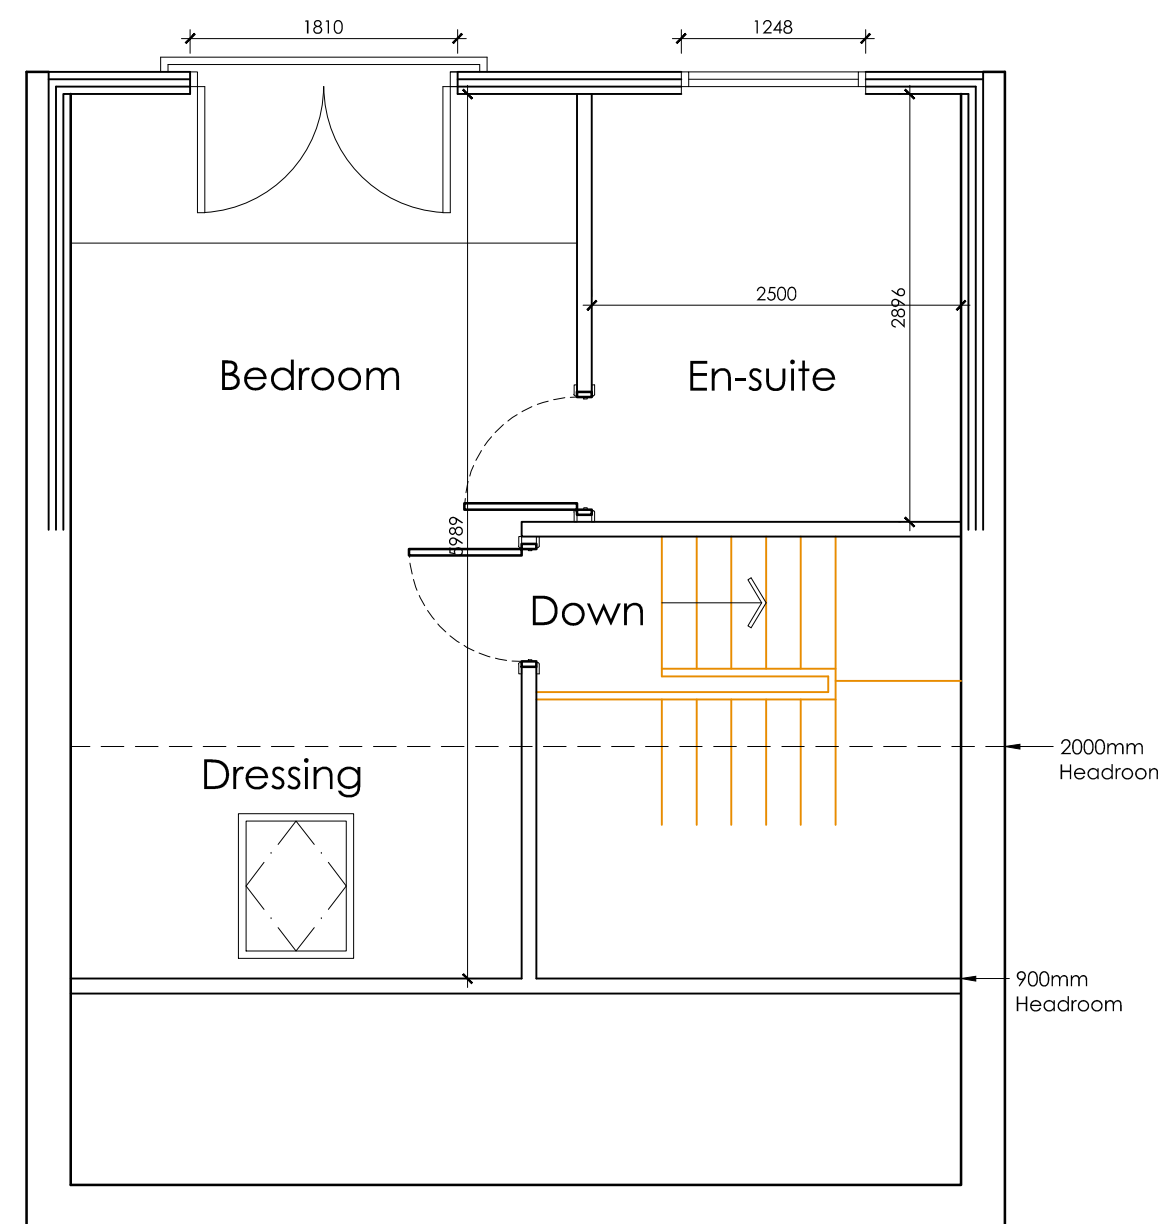

PROPOSED SECOND FLOOR PLAN
SCALE 1:50

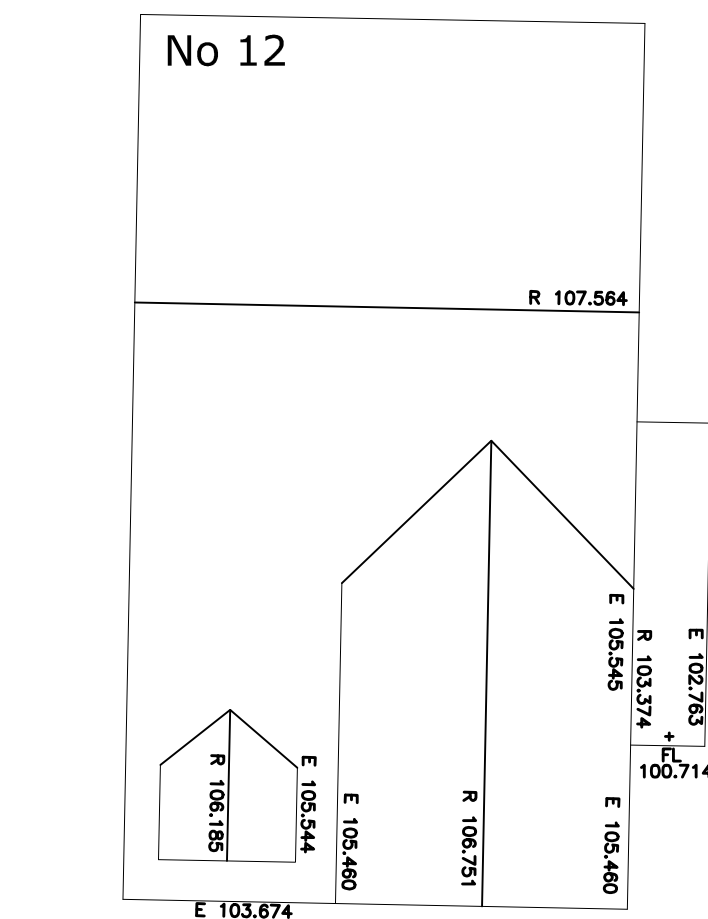

STREET SCENE
SCALE 1:100

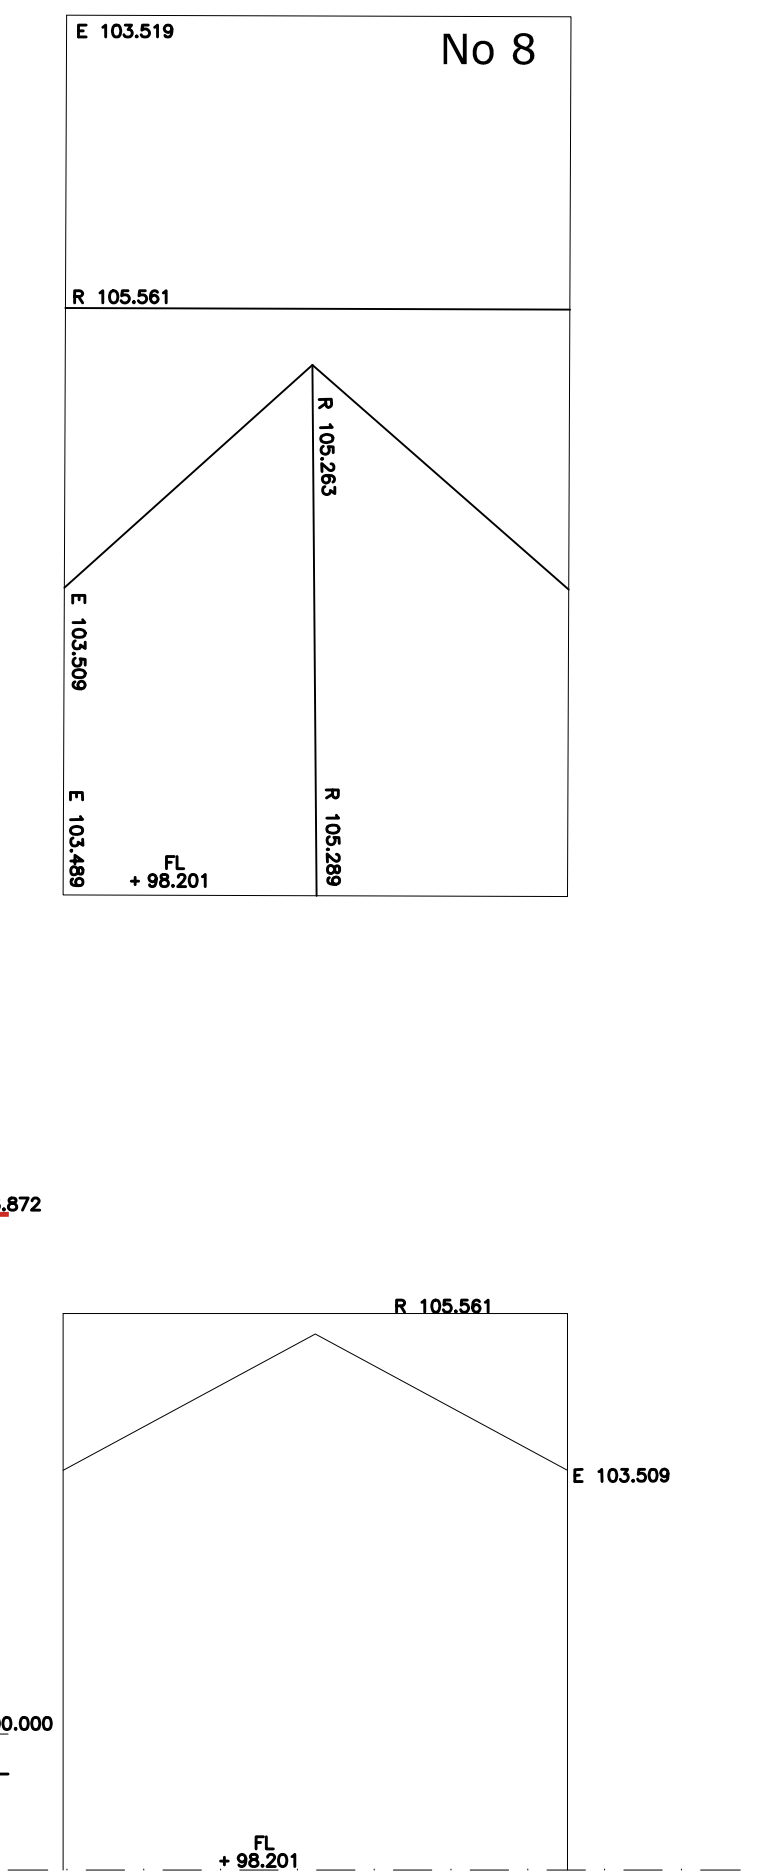

WhiteAgus PARTNERSHIP			OFFICE ONE, 34 VICTORIA ROAD, BARNLEY, S70 2BU			Phone: 01226 208482 Email: info@whiteaguspartnership.co.uk Web: www.whiteaguspartnership.co.uk		
ARCHITECTURAL SERVICES								
Project.			Client.					
PROPOSED EXTENSION AT 10 WORRAL CLOSE BARNLEY, S70 6TL			MRS NICOLA COOKE					
Drawing Title.			Date.			Scale.		
PLANS AND ELEVATIONS			NOVEMBER 2020			1:50 & 1:100 @ A1		
Ref.			Dwg. No.			Rev.		
20-151			01			D		
Date	Suffix	Description	Date	Suffix	Description			
07/12/2020	A	REVISED TO CLIENTS REQUIREMENTS						
14/12/2020	B	REVISED TO CLIENTS REQUIREMENTS						
02/06/2021	C	REVISED TO CLIENTS REQUIREMENTS						
20/09/2021	D	REVISED FOR PLANNING						